



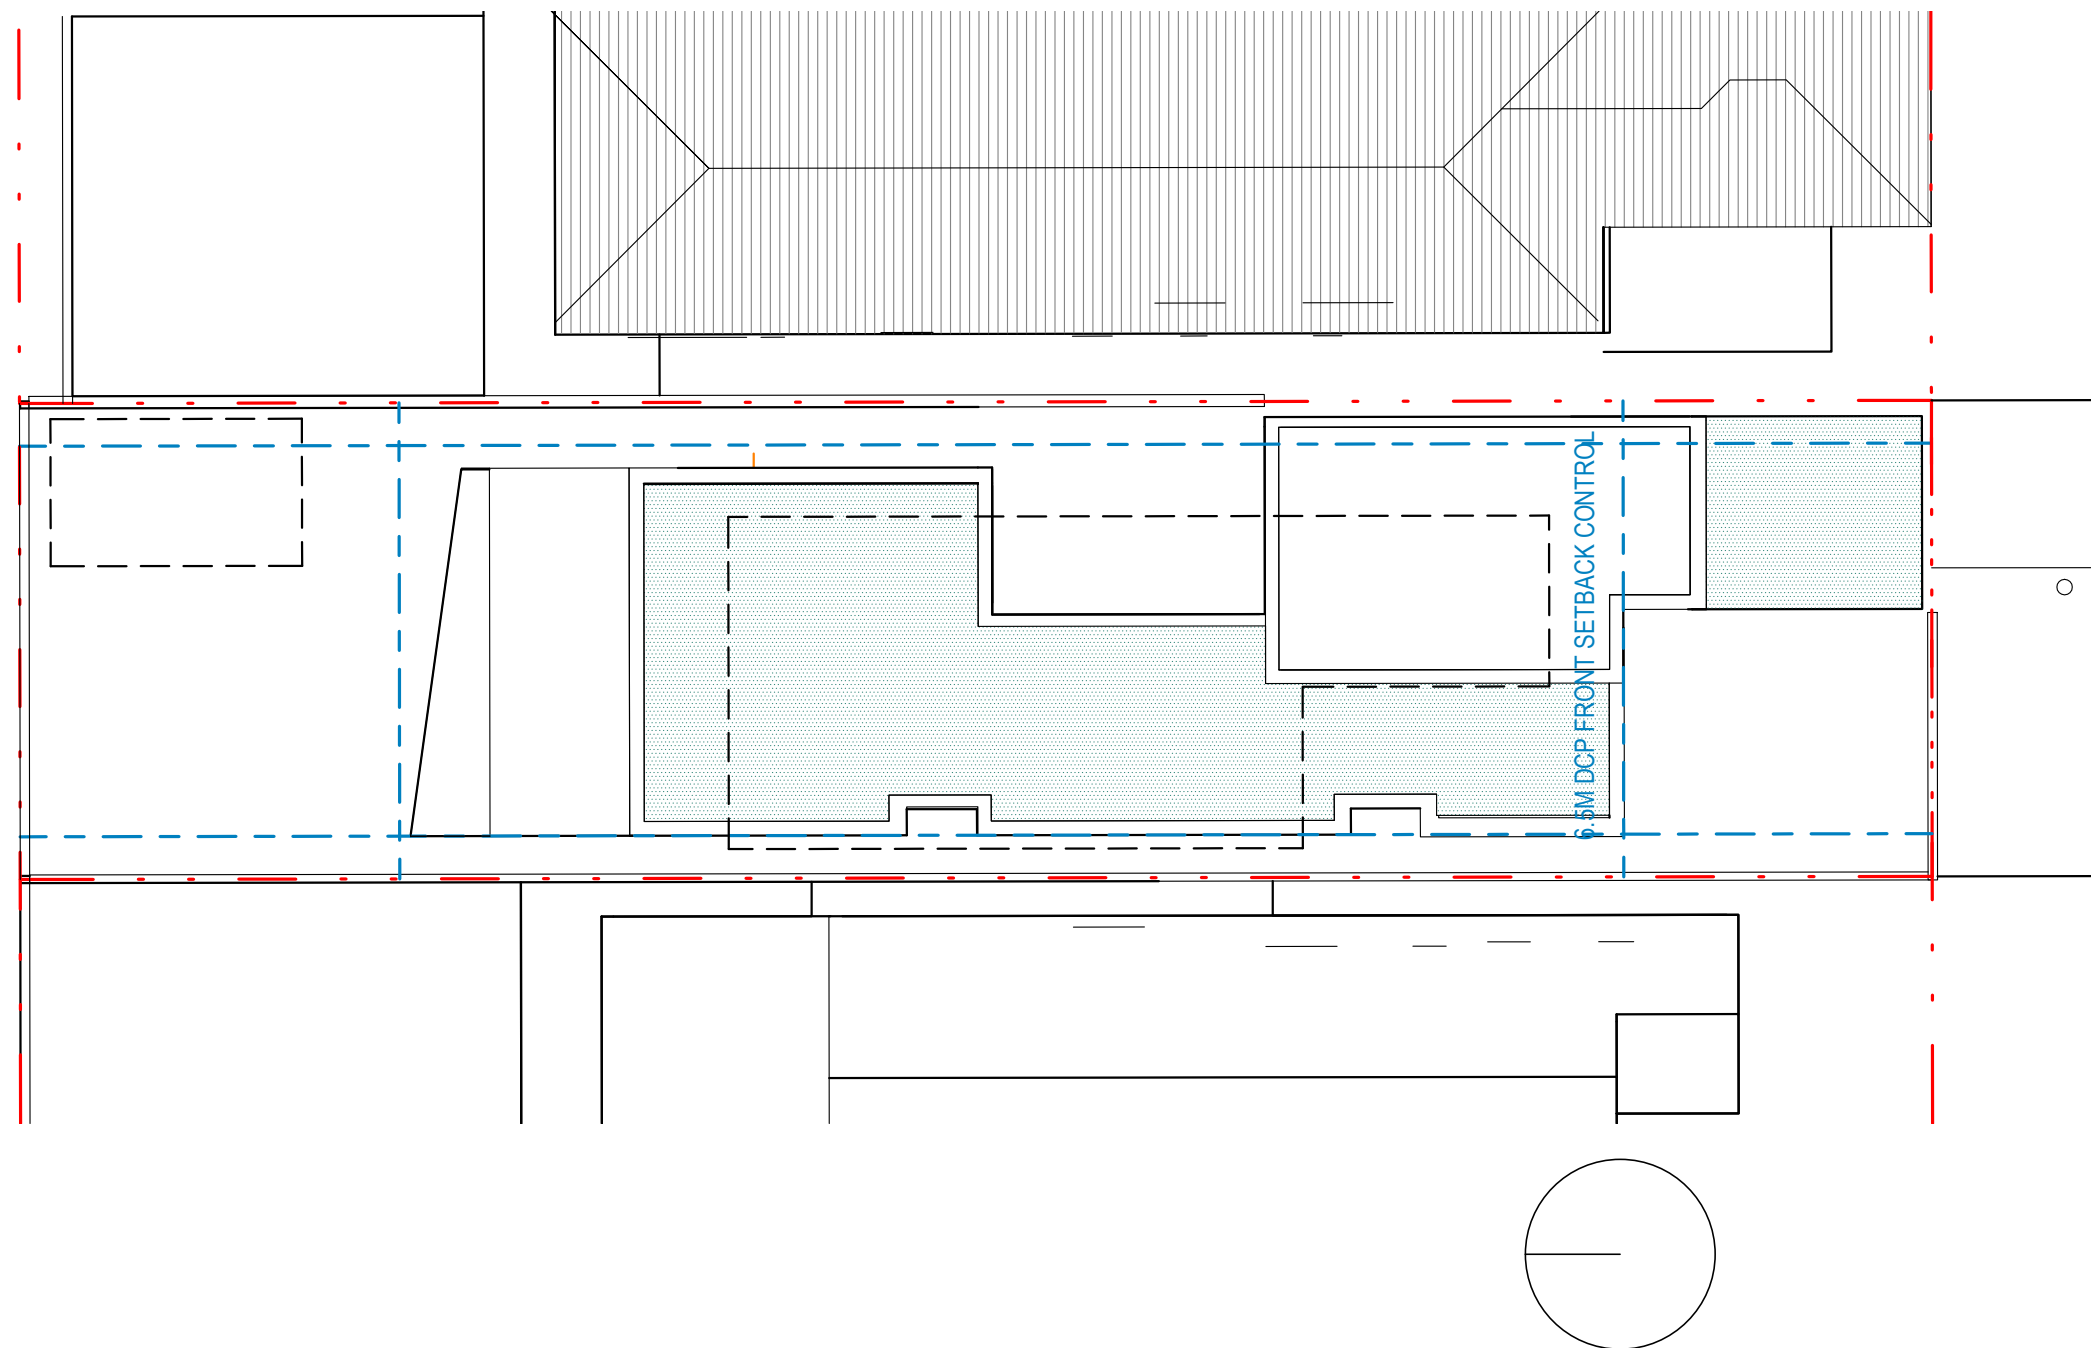


NOTIFICATION SITE PLAN



1:500

11 WYNDORA AVE
LOT 1 DP 191367

NORTH X NORTH
1/27 BELGRAVE ST, MANLY, NSW 2095

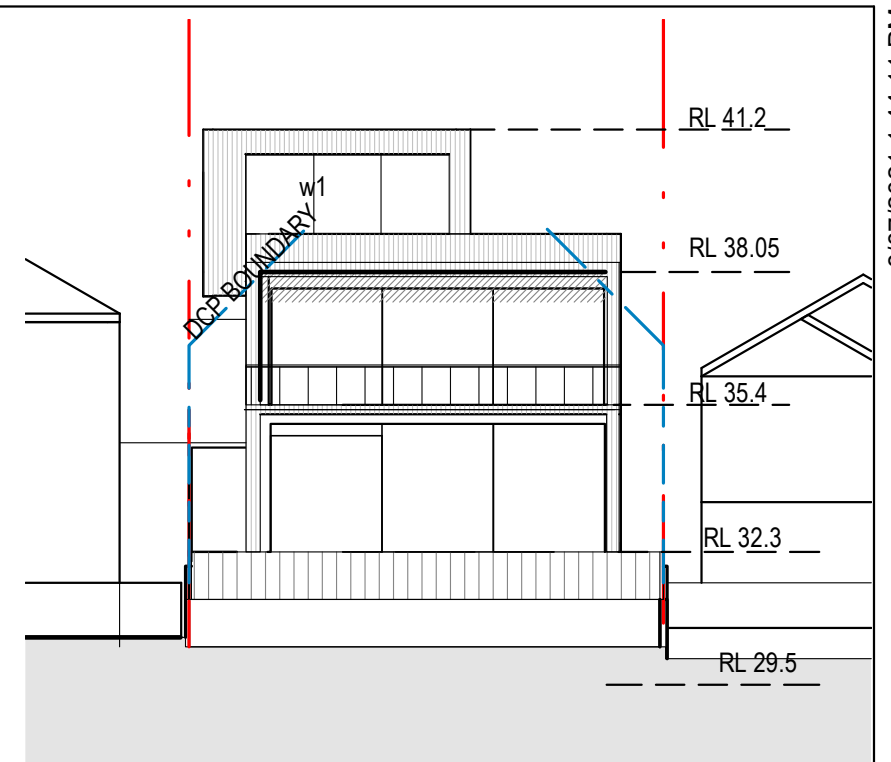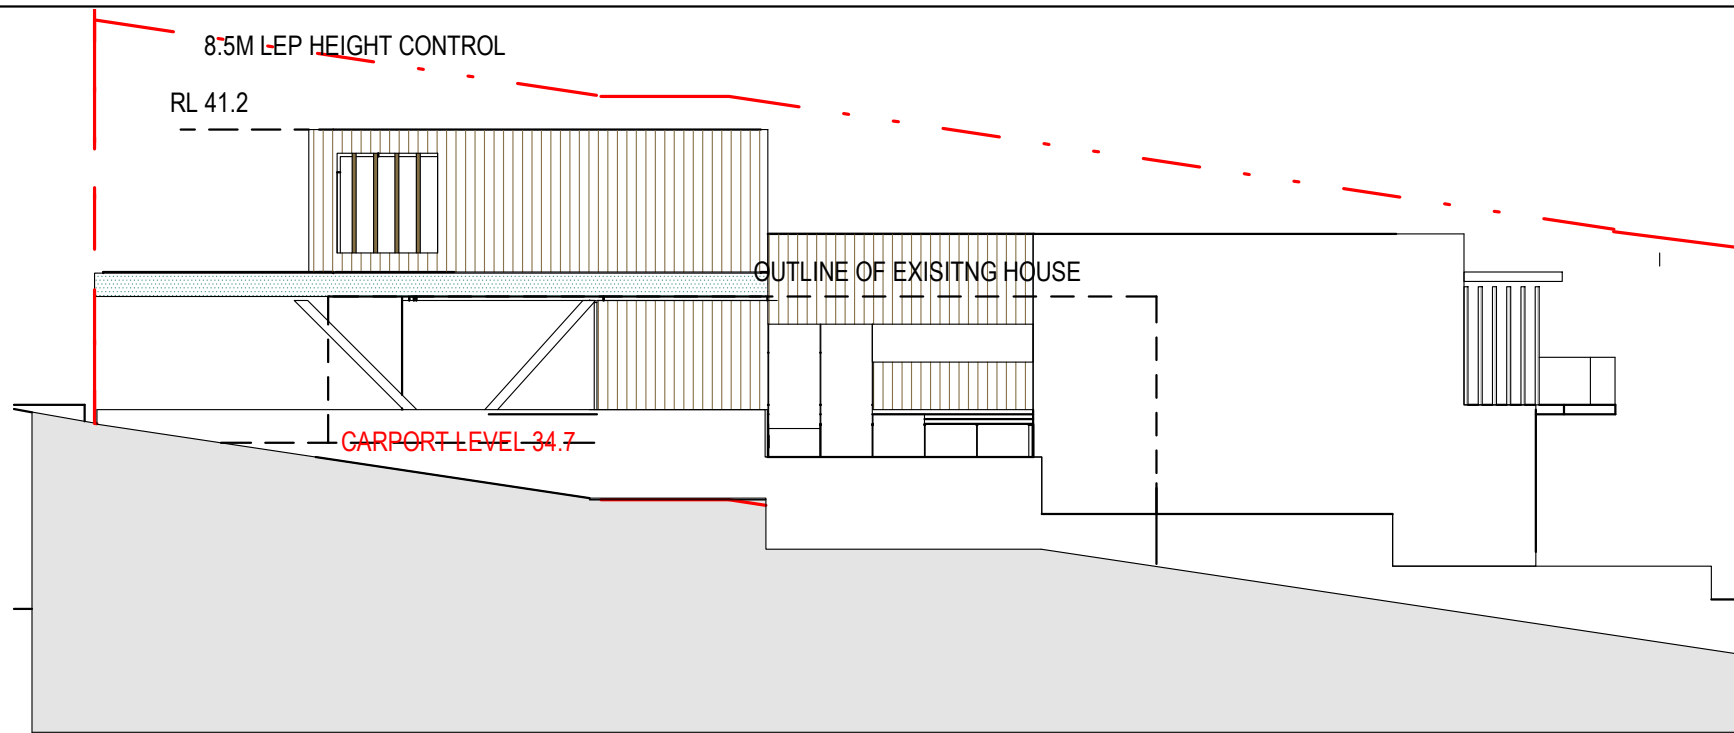

8/07/2021 1:44:11 PM

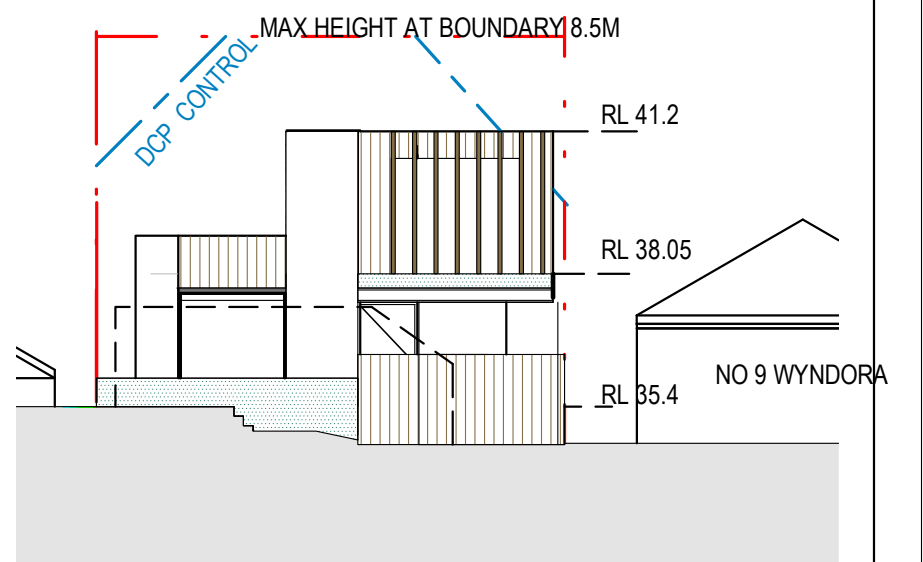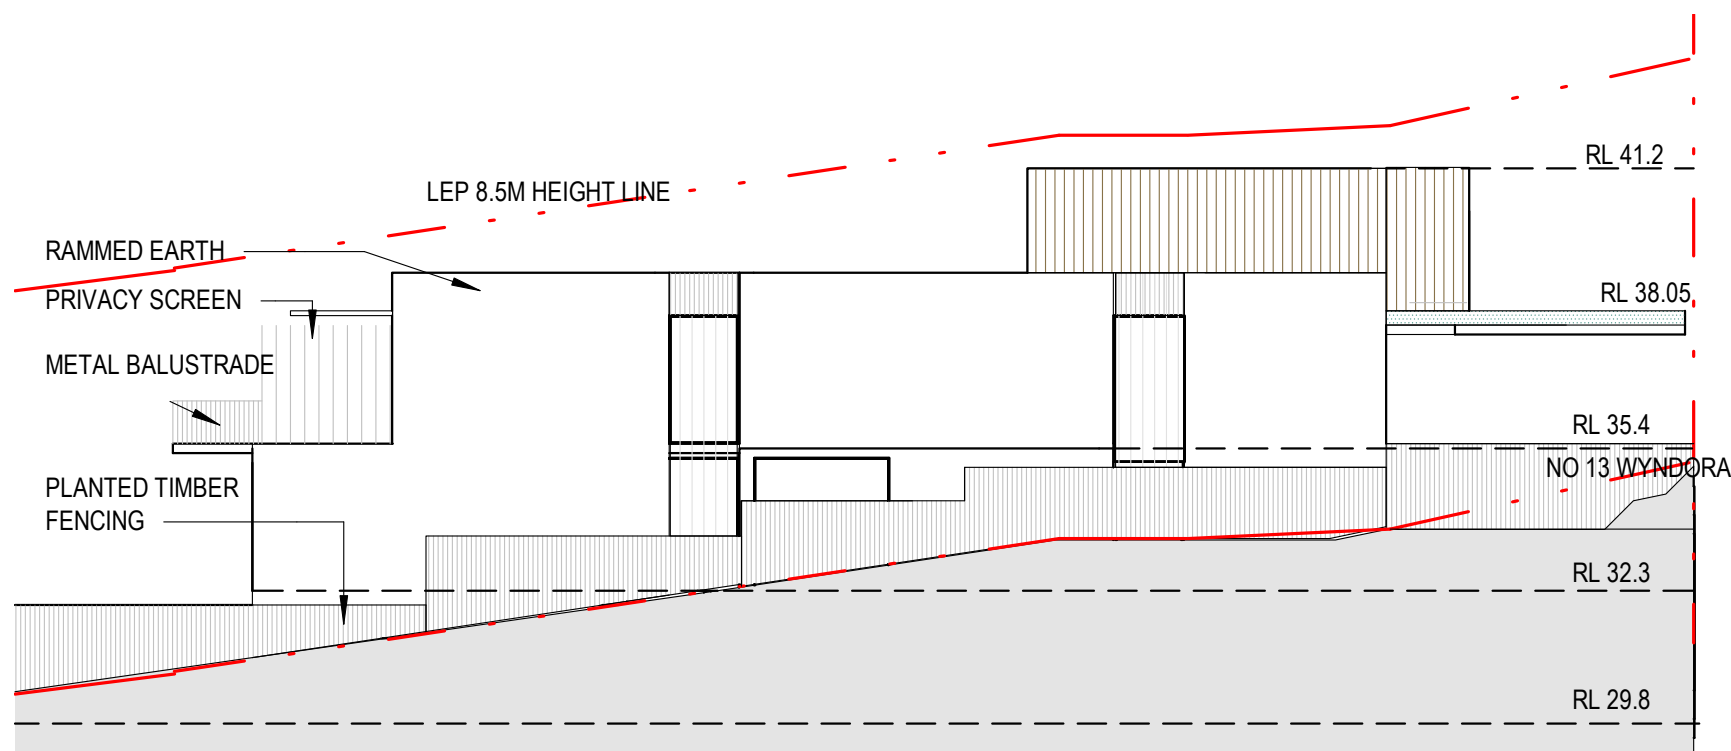

NOTIFICATION ELEVATIONS

1:200

11 WYNDORA AVE
LOT 1 DP 191367

NORTH X NORTH
1/27 BELGRAVE ST, MANLY, NSW 2095