

DEPOSITED PLAN ADMINISTRATION SHEET

Office Use Only	Office Use Only
Registered:  Title System:	<p><i>THIS IS A DRAFT SUBDIVISION PLAN ONLY. ALL BOUNDARIES, LAYOUTS, DIMENSIONS, AREAS, EASEMENTS &amp; LEVELS ARE SUBJECT TO SURVEY</i></p>
<p><b>PLAN OF SUBDIVISION OF THE LAND IN S.P.32071 &amp; S.P.32072</b></p>	LGA: <b>NORTHERN BEACHES</b> Locality: <b>DEE WHY</b> Parish: <b>MANLY COVE</b> County: <b>CUMBERLAND</b>
<p style="text-align: center;">Survey Certificate</p> I, CHRISTOPHER THOMAS NORTON of NORTON SURVEY PARTNERS PTY LTD P.O. BOX 289 ROZELLE NSW 2039 a surveyor registered under the <i>Surveying and Spatial Information Act 2002</i> , certify that: *(a) The land shown in the plan was surveyed in accordance with the <i>Surveying and Spatial Information Regulation 2017</i> , is accurate and the survey was completed on _____, or *(b) <del>The part of the land shown in the plan (*being/*excluding** _____) was surveyed in accordance with the <i>Surveying and Spatial Information Regulation 2017</i>, the part surveyed is accurate and the survey was completed on _____ the part not surveyed was compiled in accordance with that Regulation, or</del> *(c) <del>The land shown in this plan was compiled in accordance with the <i>Surveying and Spatial Information Regulation 2017</i>.</del> Datum Line: A - B Type: *Urban/*Rural The terrain is *Level-Undulating / *Steep Mountainous.  Signature: ..... Dated: _____ Surveyor Identification No: 1761 Surveyor registered under the <i>Surveying and Spatial Information Act 2002</i> *Strike out inappropriate words. **Specify the land actually surveyed or specify any land shown in the plan that is not the subject of the survey.	<p style="text-align: center;">Crown Lands NSW/Western Lands Office Approval</p> I, ..... (Authorised Officer) in approving this plan certify that all necessary approvals in regard to the allocation of the land shown herein have been given.  Signature: ..... Date: ..... File Number: ..... Office: _____
Plans used in the preparation of survey/compilation.	<p style="text-align: center;">Subdivision Certificate</p> I, ..... *Authorised Person/*General Manager/*Registered Certifier, certify that the provisions of s.6.15 of the <i>Environmental Planning and Assessment Act 1979</i> have been satisfied in relation to the proposed subdivision, new road or reserve set out herein.  Signature: ..... Registration number: ..... Consent Authority: ..... Date of endorsement: ..... Subdivision Certificate number: ..... File number: ..... *Strike through if inapplicable.
Statements of intention to dedicate public roads create public reserves and drainage reserves, acquire/resume land.	Statements of intention to dedicate public roads create public reserves and drainage reserves, acquire/resume land.
Surveyor's Reference: 53046 DP2 <b>Issue B 14.12.22</b>	Signatures, Seals and Section 88B Statements should appear on PLAN FORM 6A

Office Use Only

Office Use Only

**Registered:**

**PLAN OF SUBDIVISION OF THE LAND IN  
S.P.32071 & S.P.32072**

*THIS IS A DRAFT SUBDIVISION PLAN ONLY. ALL BOUNDARIES, LAYOUTS, DIMENSIONS, AREAS, EASEMENTS & LEVELS ARE SUBJECT TO SURVEY*

Subdivision Certificate number:

Date of Endorsement:

This sheet is for the provision of the following information as required:

- A schedule of lots and addresses - See 60(c) SSI Regulation 2017
- Statements of intention to create and release affecting interests in accordance with section 88B Conveyancing Act 1919
- Signatures and seals- see 195D Conveyancing Act 1919
- Any information which cannot fit in the appropriate panel of sheet 1 of the administration sheets.

**SCHEDULE OF STREET ADDRESSES**

LOT	STREET No.	STREET NAME	STREET TYPE	LOCALITY
1	4	DELMAR	PARADE	DEE WHY
2	812	PITWATER	ROAD	DEE WHY

PURSUANT TO SECTION 88B OF THE CONVEYANCING ACT 1919, IT IS INTENDED TO CREATE:

1. RIGHT OF VEHICLE ACCESS LIMITED IN STRATUM (RVA1)
2. RIGHT OF VEHICLE ACCESS LIMITED IN STRATUM (RVA2)
3. RIGHT OF VEHICLE ACCESS LIMITED IN STRATUM (RVA3)
4. RIGHT OF VEHICLE ACCESS LIMITED IN STRATUM (RVA4)
5. RIGHT OF VEHICLE ACCESS LIMITED IN STRATUM (RVA5)
6. RIGHT OF ACCESS LIMITED IN STRATUM (RA1)
7. RIGHT OF ACCESS LIMITED IN STRATUM (RA2)
8. RIGHT OF ACCESS LIMITED IN STRATUM (RA3)
9. RIGHT OF ACCESS LIMITED IN STRATUM (RA4)
10. EASEMENT TO DRAIN WATER 3 WIDE (E1)
11. EASEMENT FOR DRAINAGE OF WATER LIMITED IN STRATUM (E2)
12. EASEMENT FOR DRAINAGE OF WATER & RISING MAIN LIMITED IN STRATUM (E3)
13. EASEMENT FOR DRAINAGE OF WATER & PUMP OUT LIMITED IN STRATUM (E4)
14. EASEMENT FOR DRAINAGE OF WATER LIMITED IN STRATUM (E5)
15. EASEMENT FOR DRAINAGE OF WATER & RISING MAIN LIMITED IN STRATUM (E6)
16. EASEMENT FOR DRAINAGE OF WATER & OSD LIMITED IN STRATUM (E7)
17. EASEMENT FOR DRAINAGE OF WATER & OSD LIMITED IN STRATUM (E8)
18. EASEMENT FOR DRAINAGE OF WATER LIMITED IN STRATUM (E9)
19. EASEMENT TO USE LIFT LIMITED IN STRATUM (E10)
20. EASEMENT FOR GARBAGE COLLECTION LIMITED IN STRATUM (E11)
21. EASEMENT TO USE LOADING DOCK LIMITED IN STRATUM (E12)

(CONTINUED ON SHEET 3)

If space is insufficient use additional annexure sheet

Office Use Only	Office Use Only
<p><b>Registered:</b></p> <p><b>PLAN OF SUBDIVISION OF THE LAND IN S.P.32071 &amp; S.P.32072</b></p>	<p><i>THIS IS A DRAFT SUBDIVISION PLAN ONLY. ALL BOUNDARIES, LAYOUTS, DIMENSIONS, AREAS, EASEMENTS &amp; LEVELS ARE SUBJECT TO SURVEY</i></p>
<p>Subdivision Certificate number:</p> <p>Date of Endorsement:</p>	<p>This sheet is for the provision of the following information as required:</p> <ul style="list-style-type: none"> <li>• A schedule of lots and addresses - See 60(c) <i>SSI Regulation 2017</i></li> <li>• Statements of intention to create and release affecting interests in accordance with section 88B <i>Conveyancing Act 1919</i></li> <li>• Signatures and seals- see 195D <i>Conveyancing Act 1919</i></li> <li>• Any information which cannot fit in the appropriate panel of sheet 1 of the administration sheets.</li> </ul>

(CONTINUED FROM SHEET 2)

- 22. EASEMENT FOR RECREATION LIMITED IN STRATUM (E13)
- 23. EASEMENT FOR RECREATION LIMITED N STRATUM (E14)
- 24. EASEMENT FOR ELECTRICITY & OTHER PURPOSES LIMITED IN STRATUM (E15)
- 25. RIGHT OF CARRIAGEWAY LIMITED IN STRATUM (E16)
- 26. EASEMENT FOR DRAINAGE OF WATER & OVERLAND FLOW LIMITED IN STRATUM (E17)
- 27. EASEMENT TO USE LIFT LIMITED IN STRATUM (E18)
- 28. EASEMENT FOR RECREATION LIMITED IN STRATUM (E19)
- 29. POSITIVE COVENANT (OSD)
- 30. RESTRICTION ON THE USE OF LAND (OSD)

PURSUANT TO SECTION 88B OF THE CONVEYANCING ACT 1919, IT IS INTENDED TO RELEASE:

- 1. EASEMENT FOR ELECTRICITY SUPPLY 1 WIDE (DP638872)
- 2. RIGHT OF CARRIAGEWAY 7 WIDE & 5.78 WIDE (DP710661)
- 3. RIGHT OF CARRIAGEWAY 1.22 WIDE (DP710661)
- 4. EASEMENT TO DRAIN WATER 3 WIDE (DP710661)
- 5. EASEMENT TO DRAIN WATER 2 WIDE (DP710661)

If space is insufficient use additional annexure sheet

Office Use Only

Office Use Only

**Registered:**

**PLAN OF SUBDIVISION OF THE LAND IN  
S.P.32071 & S.P.32072**

*THIS IS A DRAFT SUBDIVISION PLAN ONLY. ALL BOUNDARIES, LAYOUTS, DIMENSIONS, AREAS, EASEMENTS & LEVELS ARE SUBJECT TO SURVEY*

Subdivision Certificate number:

Date of Endorsement:

- This sheet is for the provision of the following information as required:
- A schedule of lots and addresses - See 60(c) *SSI Regulation 2017*
  - Statements of intention to create and release affecting interests in accordance with section 88B *Conveyancing Act 1919*
  - Signatures and seals- see 195D *Conveyancing Act 1919*
  - Any information which cannot fit in the appropriate panel of sheet 1 of the administration sheets.

**Execution by Registered Proprietor:**

If space is insufficient use additional annexure sheet

Office Use Only

Office Use Only

**Registered:**

**PLAN OF SUBDIVISION OF THE LAND IN  
S.P.32071 & S.P.32072**

*THIS IS A DRAFT SUBDIVISION PLAN ONLY. ALL BOUNDARIES, LAYOUTS, DIMENSIONS, AREAS, EASEMENTS & LEVELS ARE SUBJECT TO SURVEY*

Subdivision Certificate number:

Date of Endorsement:

- This sheet is for the provision of the following information as required:
- A schedule of lots and addresses - See 60(c) *SSI Regulation 2017*
  - Statements of intention to create and release affecting interests in accordance with section 88B *Conveyancing Act 1919*
  - Signatures and seals- see 195D *Conveyancing Act 1919*
  - Any information which cannot fit in the appropriate panel of sheet 1 of the administration sheets.

**Execution by Mortgagee:**

If space is insufficient use additional annexure sheet

Surveyor's Reference: 53046 DP2 **Issue B 14.12.22**


THIS IS A DRAFT PLAN ONLY. ALL BOUNDARIES, DIMENSIONS, AREAS, LEVELS AND EASEMENTS ARE SUBJECT TO FINAL SURVEY AFTER CONSTRUCTION OF BUILDINGS.

THE FINAL STRATUM PLAN WILL INCLUDE ADDITIONAL DETAILS AND SECTIONS



DELMAR

PARADE

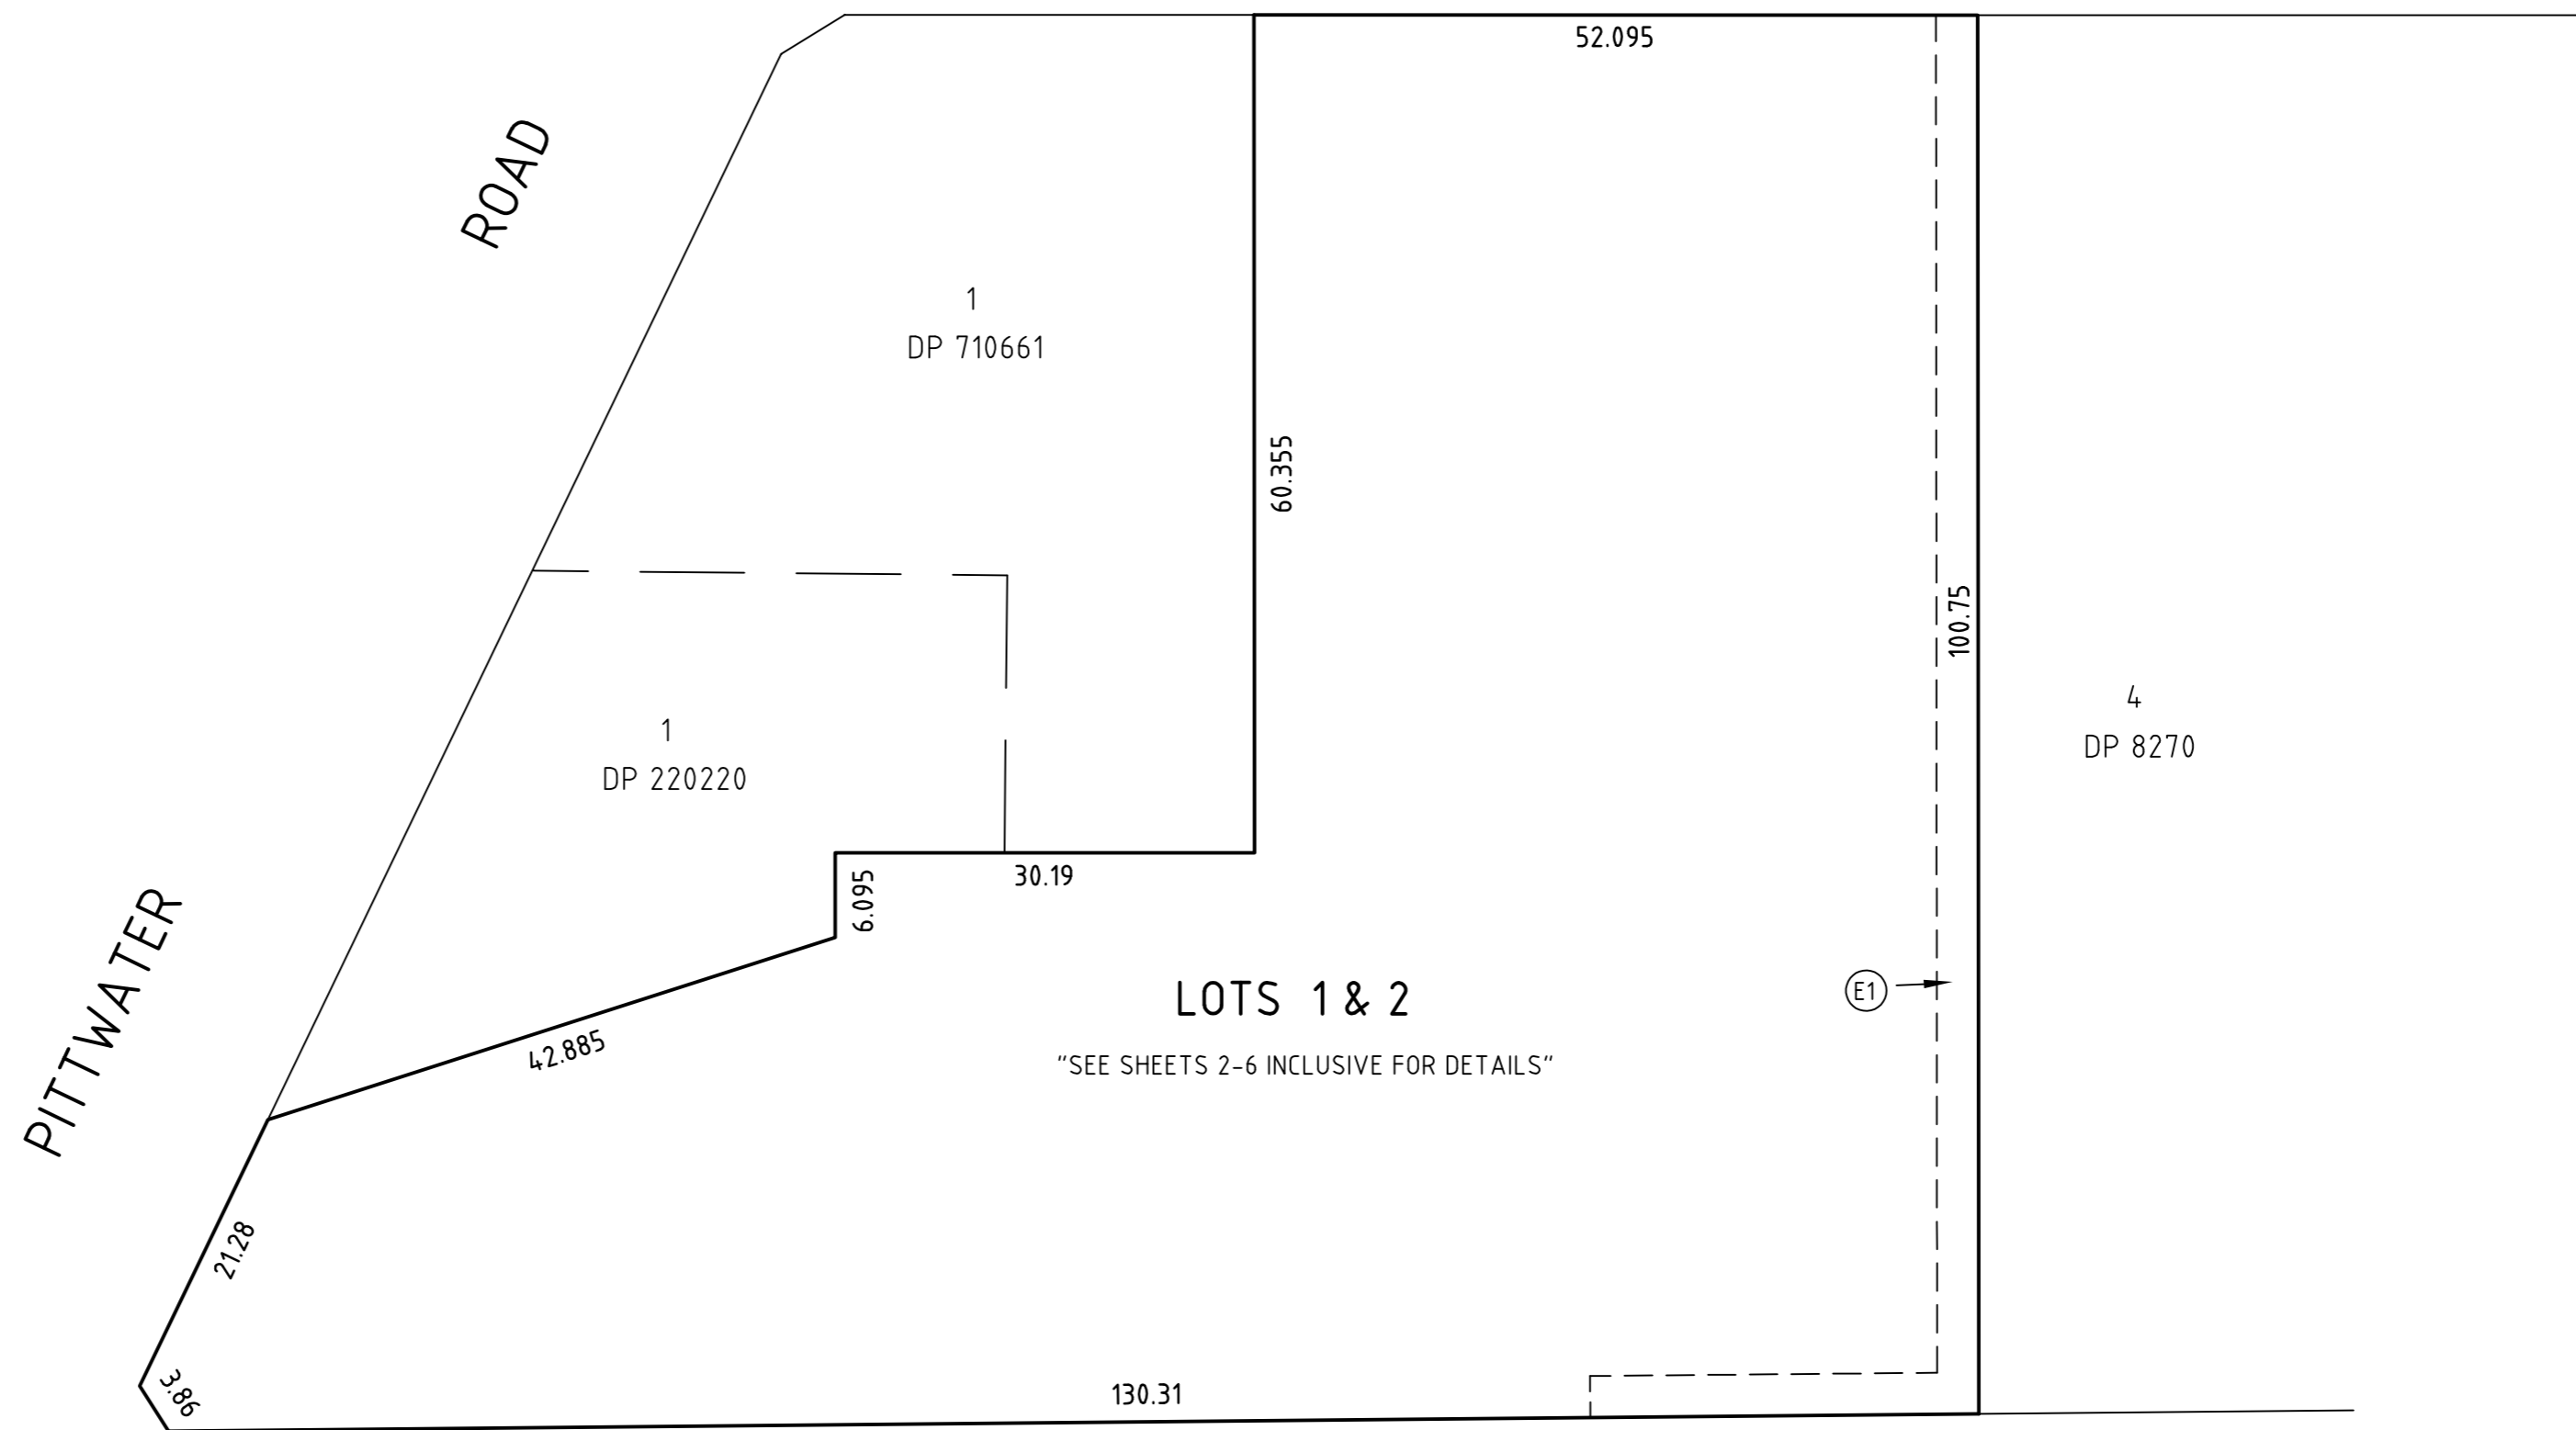

(E1) EASEMENT TO DRAIN WATER 3 WIDE (BENEFITS NORTHERN BEACHES COUNCIL)

AREA SCHEDULE - TOTALS	
LOT 1	25,726m <sup>2</sup> IN 5 PARTS
LOT 2	13,224m <sup>2</sup> IN 5 PARTS

LOTS 1 & 2 ARE STRATUM LOTS LIMITED IN HEIGHT & DEPTH. REFER TO SHEETS 2 - 6 INCLUSIVE FOR DETAILS

ALL LEVELS SHOWN ARE ON AUSTRALIAN HEIGHT DATUM (AHD)  
ORIGIN OF LEVELS:


THE FOLLOWING NEW EASEMENTS AFFECT THE WHOLE OF LOTS 1 & 2:

- EASEMENT FOR SUPPORT & SHELTER
- EASEMENT FOR SERVICES
- EASEMENT FOR EMERGENCY EGRESS
- EASEMENT FOR AIR EXTRACTION
- EASEMENT FOR ACCESS TO SHARED FACILITIES
- EASEMENT FOR FIRE SERVICES

Surveyor: CHRISTOPHER THOMAS NORTON Date of Survey: Surveyor's Ref: 53046 DP2	PLAN OF SUBDIVISION OF THE LAND IN S.P.32071 & S.P.32072	LGA: NORTHERN BEACHES Locality: DEE WHY Subdivision No: Lengths are in metres. Reduction Ratio 1:500	Registered:	DRAFT DP Issue: B Date: 14.12.22
---	---	---	-------------	--

**BASEMENT 2 & BELOW**

MGA

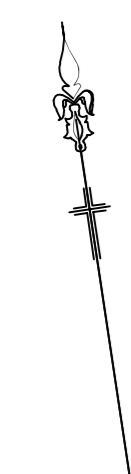


**PT LOT 1** IS A STRATUM LOT LIMITED IN HEIGHT AND DEPTH BY LEVELS ON AUSTRALIAN HEIGHT DATUM (A.H.D) AS DENOTED HERE UNDER:

**L1** UNLIMITED IN DEPTH & LIMITED IN HEIGHT TO RL24.05

**PT LOT 2** IS A STRATUM LOT LIMITED IN HEIGHT AND DEPTH BY LEVELS ON AUSTRALIAN HEIGHT DATUM (A.H.D) AS DENOTED HERE UNDER:

**L1** UNLIMITED IN DEPTH & LIMITED IN HEIGHT TO RL24.05

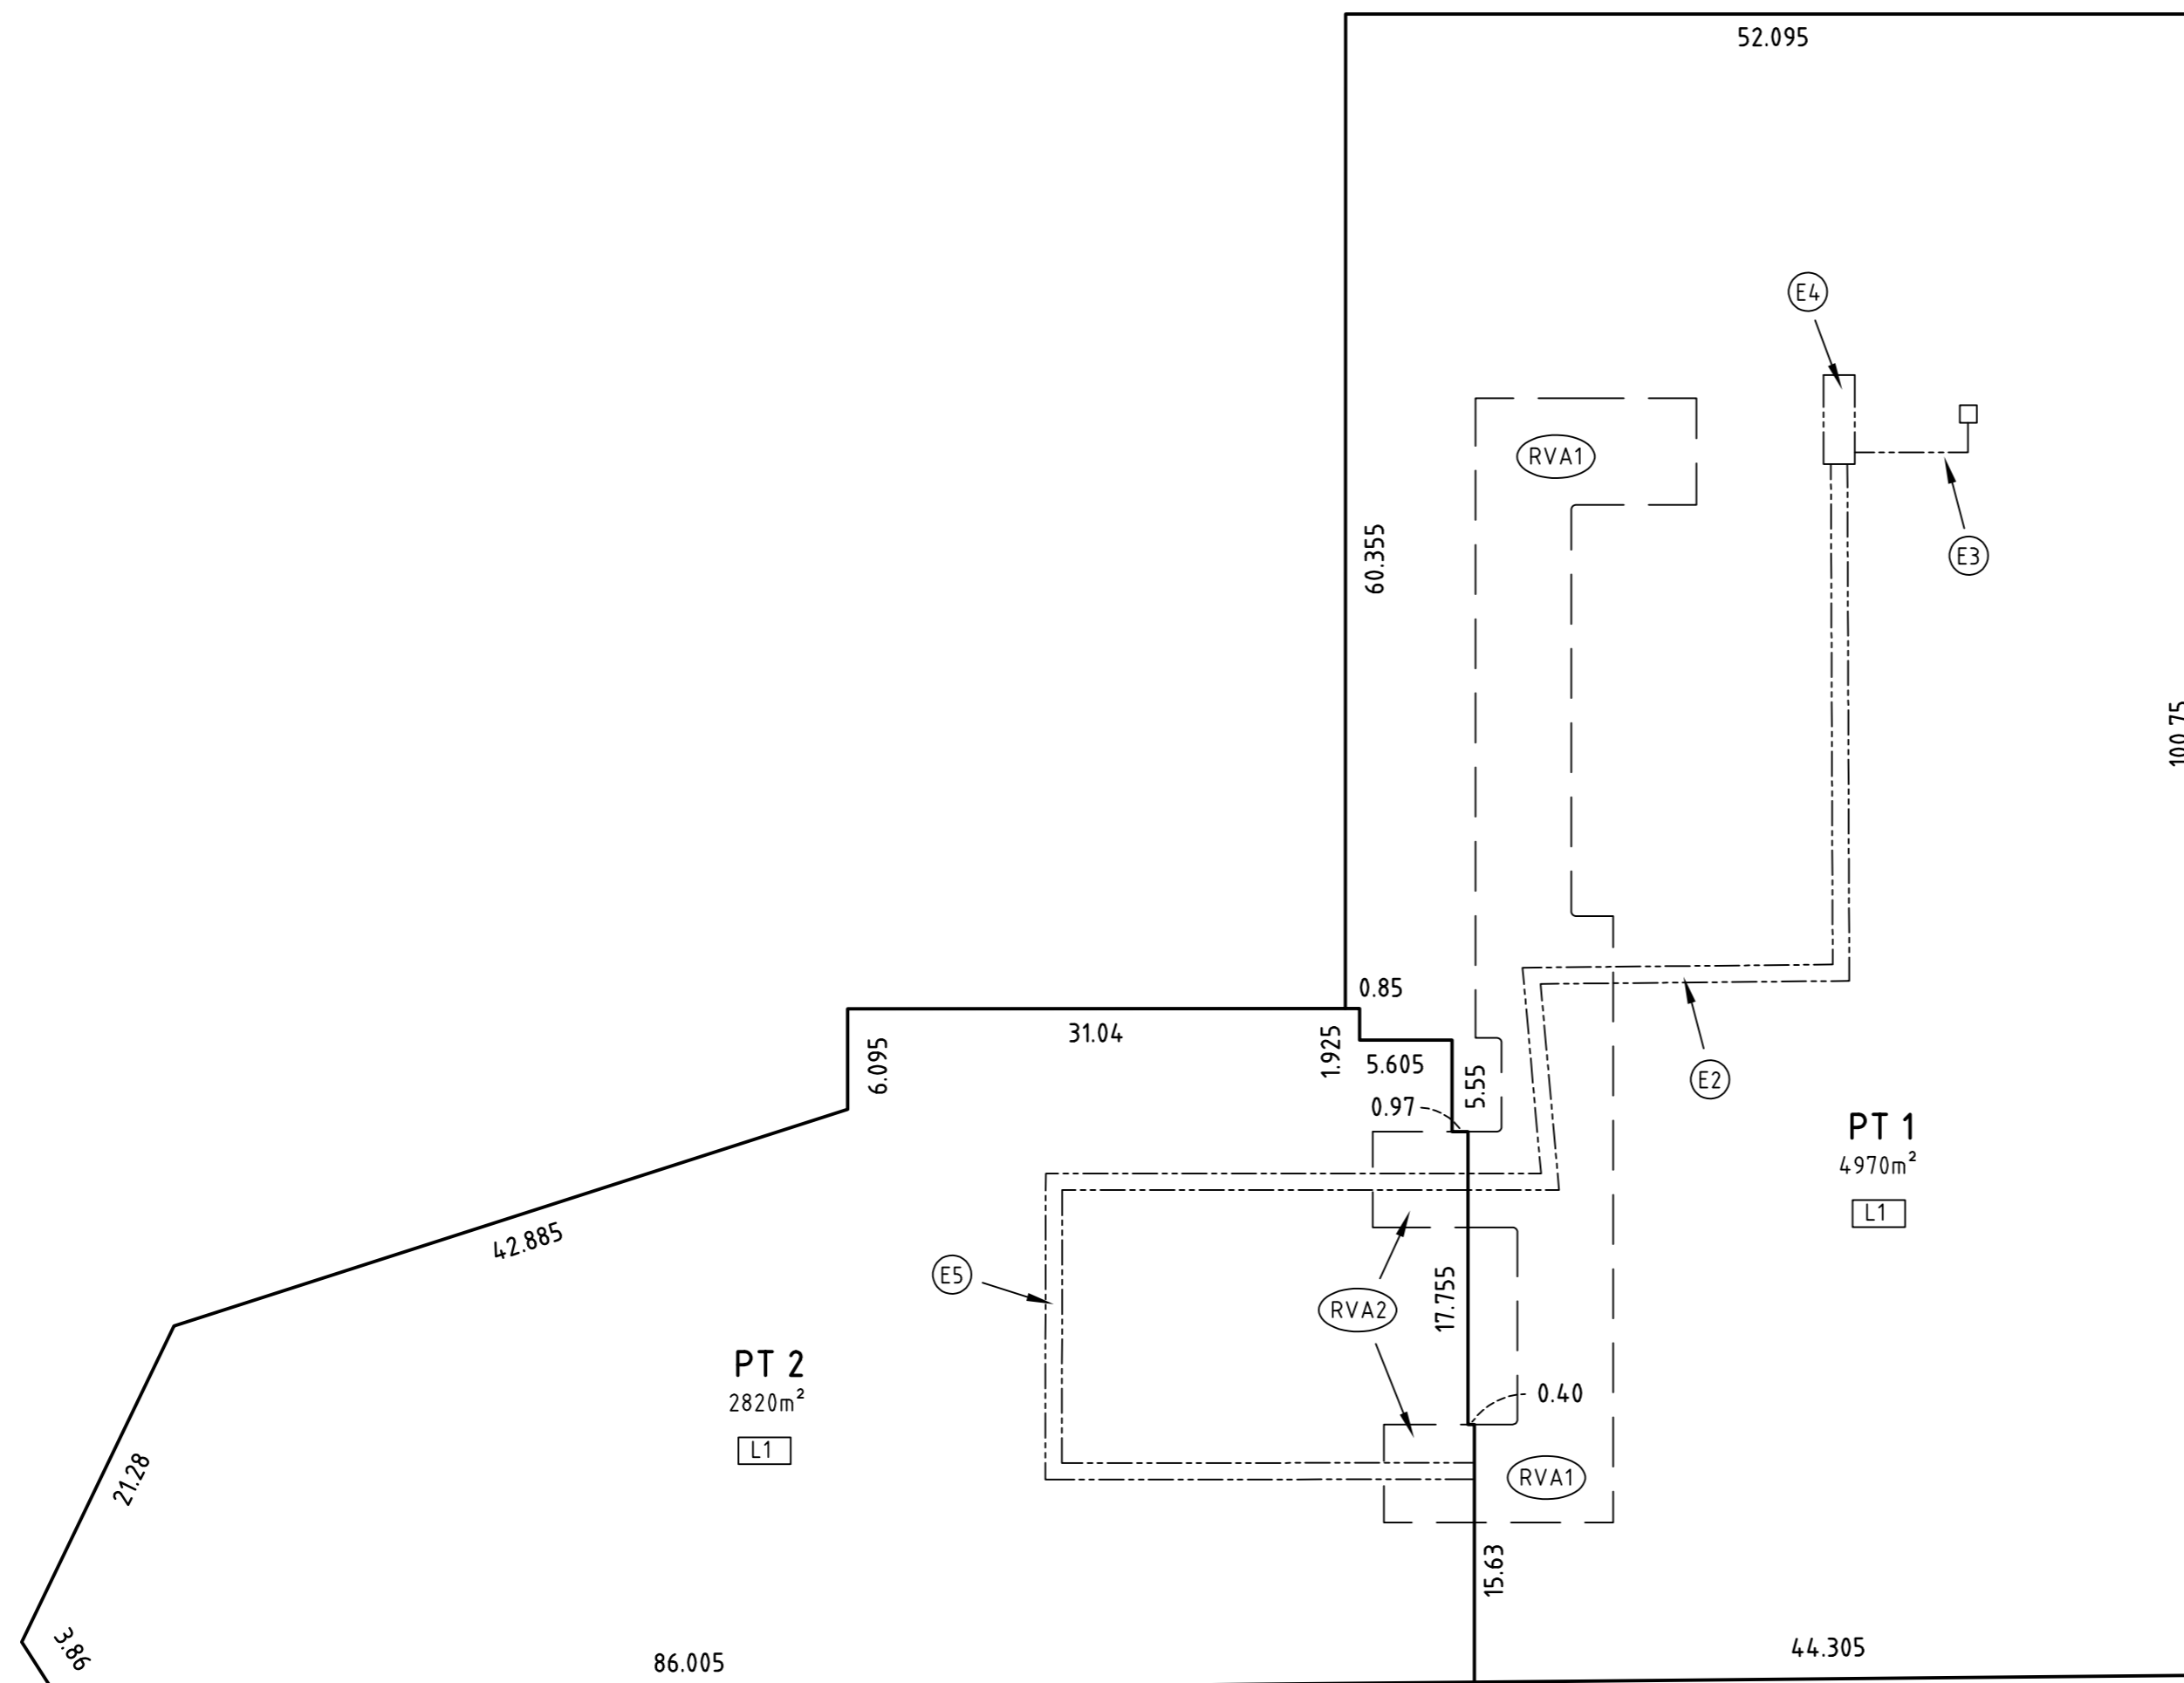

- (E2)** EASEMENT FOR DRAINAGE OF WATER LIMITED IN STRATUM (BENEFITS LOT 2)
- (E3)** EASEMENT FOR DRAINAGE OF WATER & RISING MAIN LIMITED IN STRATUM (BENEFITS LOT 2)
- (E4)** EASEMENT FOR DRAINAGE OF WATER & PUMP OUT LIMITED IN STRATUM (BENEFITS LOT 2)
- (E5)** EASEMENT FOR DRAINAGE OF WATER LIMITED IN STRATUM (BENEFITS LOT 1)
- (RVA1)** RIGHT OF VEHICLE ACCESS LIMITED IN STRATUM (BENEFITS LOT 2)
- (RVA2)** RIGHT OF VEHICLE ACCESS LIMITED IN STRATUM (BENEFITS LOT 1)

THIS IS A DRAFT PLAN ONLY. ALL BOUNDARIES, DIMENSIONS, AREAS, LEVELS AND EASEMENTS ARE SUBJECT TO FINAL SURVEY. THE FINAL PLAN WILL INCLUDE ADDITIONAL DETAILS & SECTIONS.


Surveyor: CHRISTOPHER THOMAS NORTON  
 Date of Survey:  
 Surveyor's Ref: 53046 DP2

PLAN OF SUBDIVISION OF THE LAND IN  
 S.P.32071 & S.P.32072

LGA: NORTHERN BEACHES  
 Locality: DEE WHY  
 Subdivision No:  
 Lengths are in metres. Reduction Ratio 1:400

Registered:

**DRAFT DP**  
 Issue: B  
 Date: 14.12.22

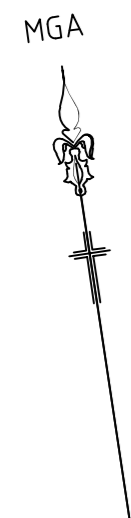


**BASEMENT 1**

**PT LOT 1** IS A STRATUM LOT LIMITED IN HEIGHT AND DEPTH BY LEVELS ON AUSTRALIAN HEIGHT DATUM (A.H.D) AS DENOTED HERE UNDER:

**L2** LIMITED IN DEPTH TO RL24.05 & LIMITED IN HEIGHT TO RL28.60

**PT LOT 2** IS A STRATUM LOT LIMITED IN HEIGHT AND DEPTH BY LEVELS ON AUSTRALIAN HEIGHT DATUM (A.H.D) AS DENOTED HERE UNDER:

**L2** LIMITED IN DEPTH TO RL24.05 & LIMITED IN HEIGHT TO RL28.60

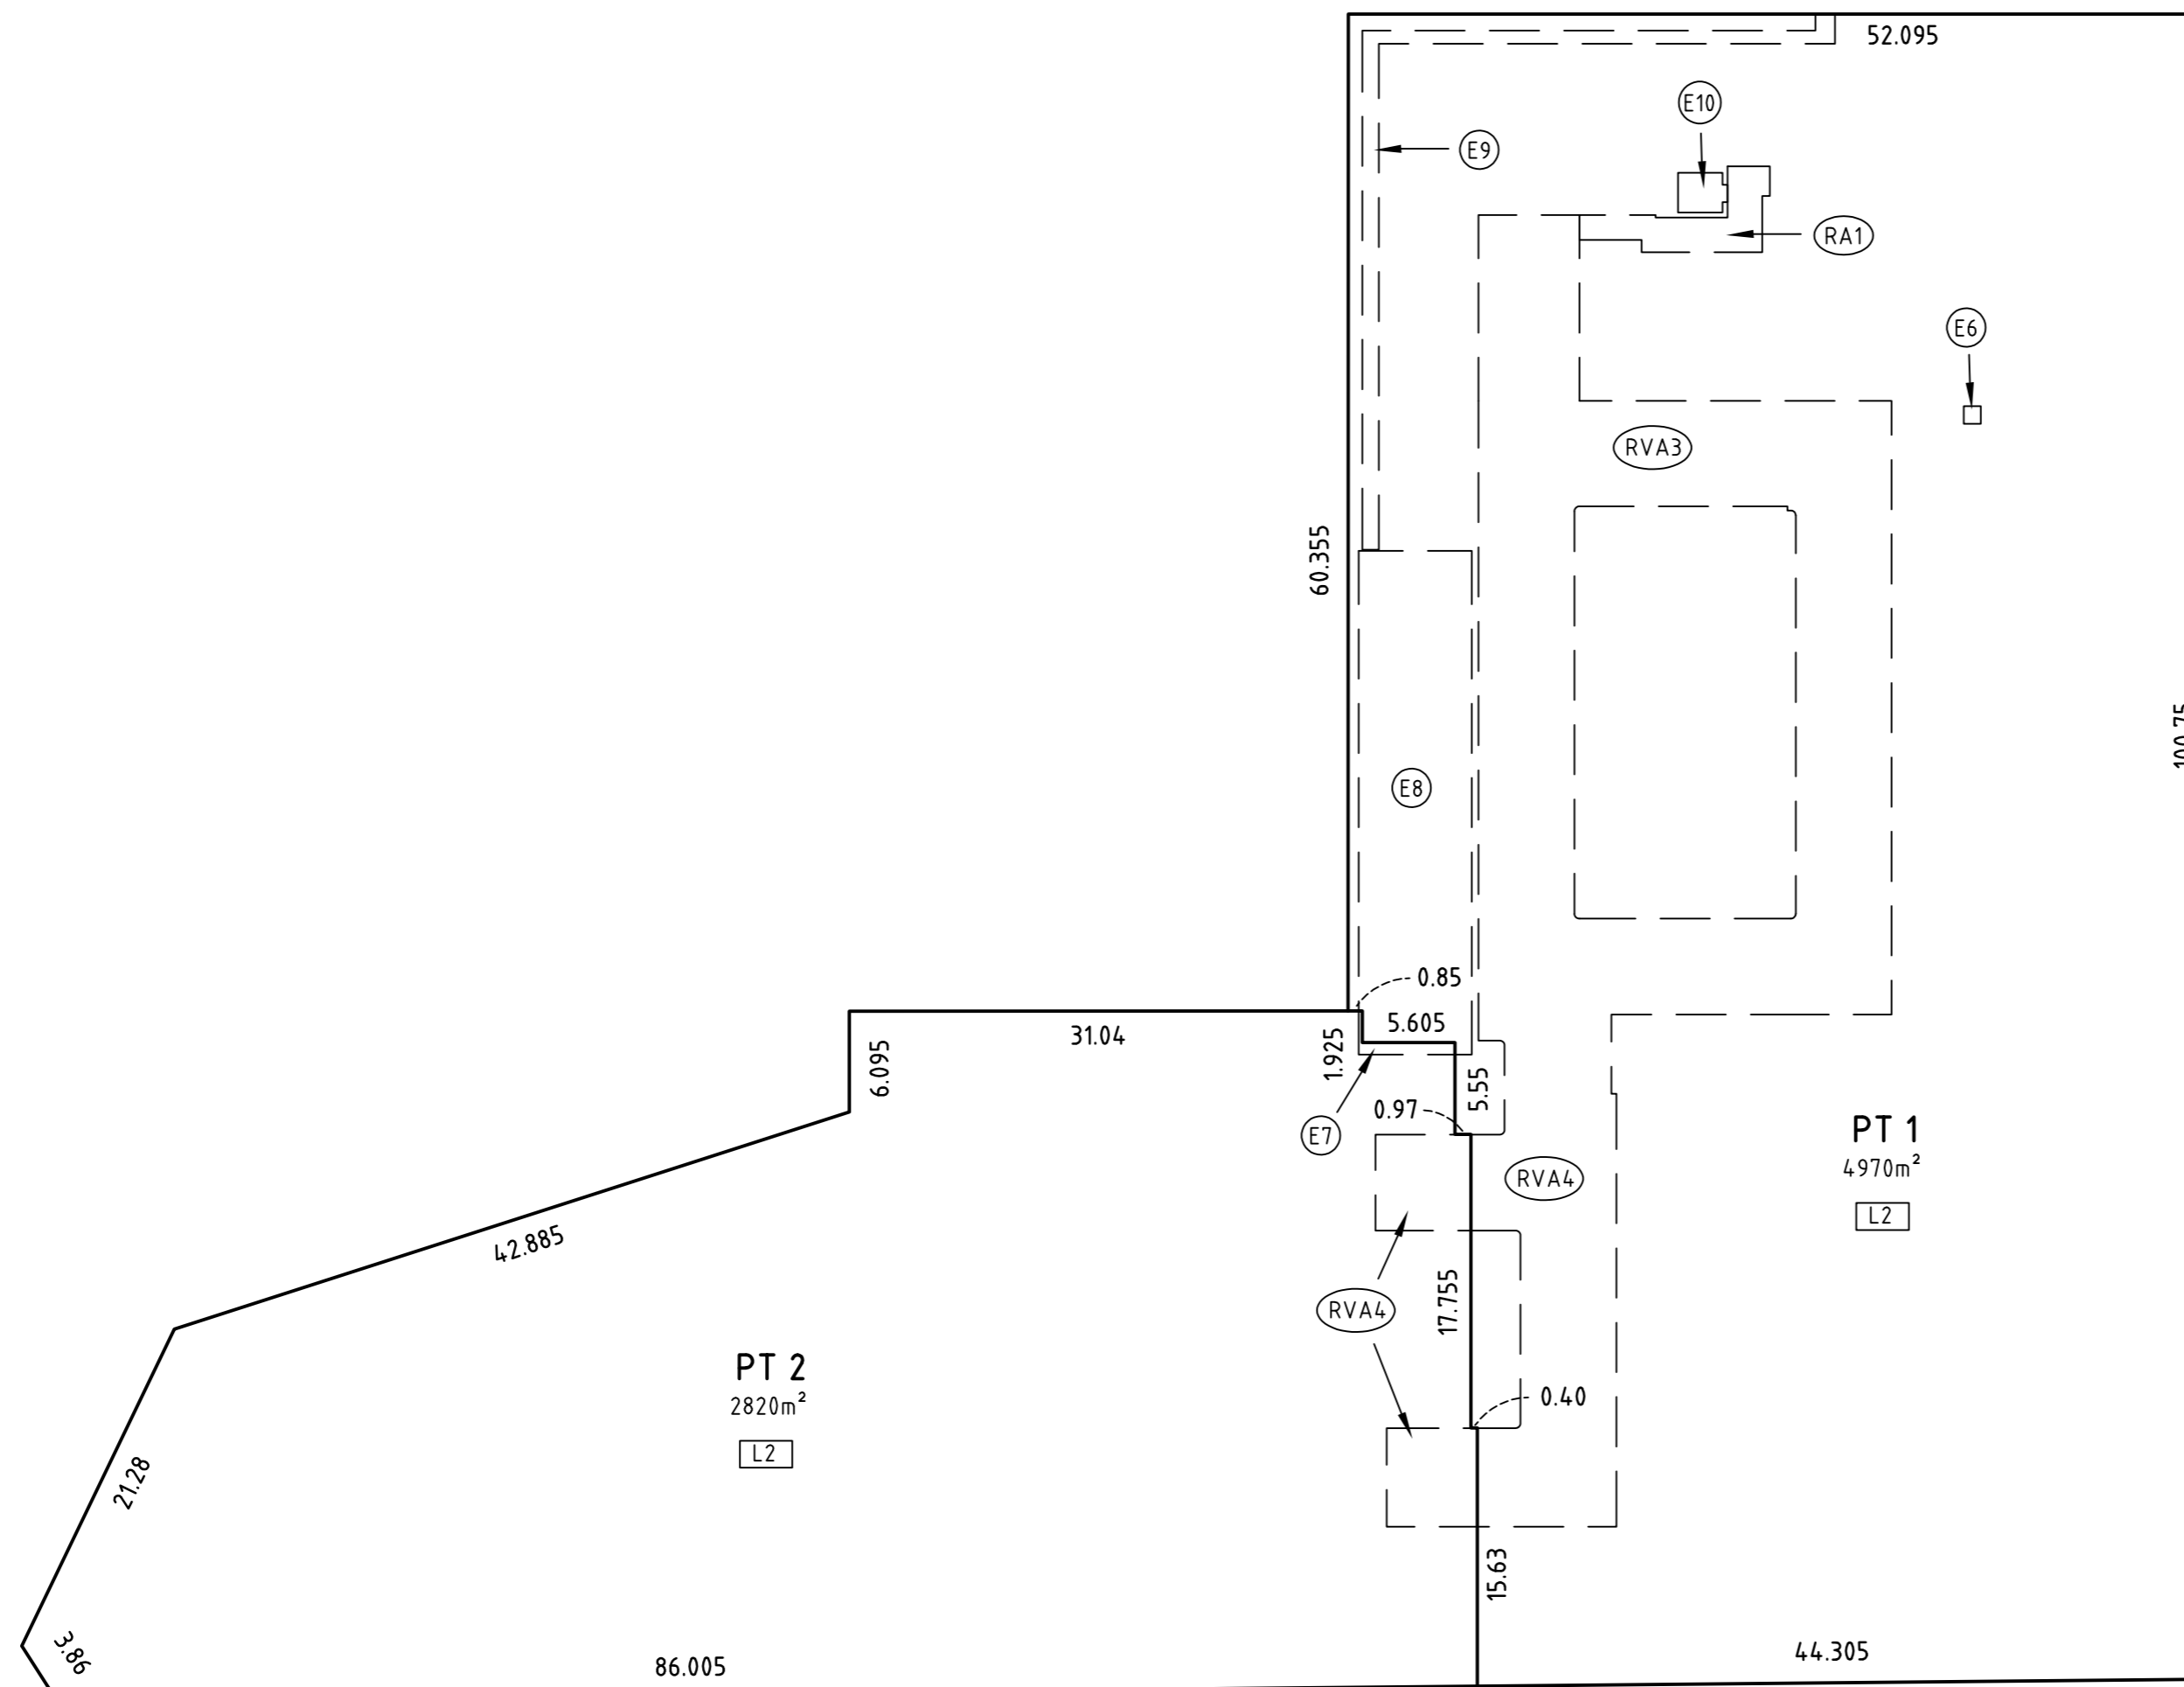

- (E6)** EASEMENT FOR DRAINAGE OF WATER & RISING MAIN LIMITED IN STRATUM (BENEFITS LOT 2)
- (E7)** EASEMENT FOR DRAINAGE OF WATER & OSD LIMITED IN STRATUM (BENEFITS LOT 1)
- (E8)** EASEMENT FOR DRAINAGE OF WATER & OSD LIMITED IN STRATUM (BENEFITS LOT 2)
- (E9)** EASEMENT FOR DRAINAGE OF WATER LIMITED IN STRATUM (BENEFITS LOT 2)
- (E10)** EASEMENT TO USE LIFT LIMITED IN STRATUM (BENEFITS LOT 2)
- (RA1)** RIGHT OF ACCESS LIMITED IN STRATUM (BENEFITS LOT 2)
- (RVA3)** RIGHT OF VEHICLE ACCESS LIMITED IN STRATUM (BENEFITS LOT 2)
- (RVA4)** RIGHT OF VEHICLE ACCESS LIMITED IN STRATUM (BENEFITS LOT 1)


THIS IS A DRAFT PLAN ONLY. ALL BOUNDARIES, DIMENSIONS, AREAS, LEVELS AND EASEMENTS ARE SUBJECT TO FINAL SURVEY. THE FINAL PLAN WILL INCLUDE ADDITIONAL DETAILS & SECTIONS.

<p>Surveyor: CHRISTOPHER THOMAS NORTON                  Date of Survey:                  Surveyor's Ref: 53046 DP2</p>	<p>PLAN OF SUBDIVISION OF THE LAND IN                  S.P.32071 &amp; S.P.32072</p>	<p>LGA: NORTHERN BEACHES                  Locality: DEE WHY                  Subdivision No:                  Lengths are in metres. Reduction Ratio 1:400</p>	<p>Registered:</p>	<p><b>DRAFT DP</b>                  Issue: B                  Date: 14.12.22</p>
--	--	--	--------------------	--



**GROUND FLOOR**

MGA

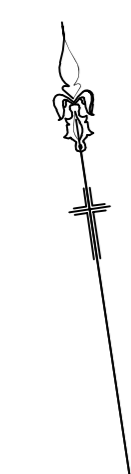


**PT LOT 1** IS A STRATUM LOT LIMITED IN HEIGHT AND DEPTH BY LEVELS ON AUSTRALIAN HEIGHT DATUM (A.H.D) AS DENOTED HERE UNDER:

**L3** LIMITED IN DEPTH TO RL28.60 & LIMITED IN HEIGHT TO RL31.70

**PT LOT 2** IS A STRATUM LOT LIMITED IN HEIGHT AND DEPTH BY LEVELS ON AUSTRALIAN HEIGHT DATUM (A.H.D) AS DENOTED HERE UNDER:

**L3** LIMITED IN DEPTH TO RL28.60 & LIMITED IN HEIGHT TO RL31.70

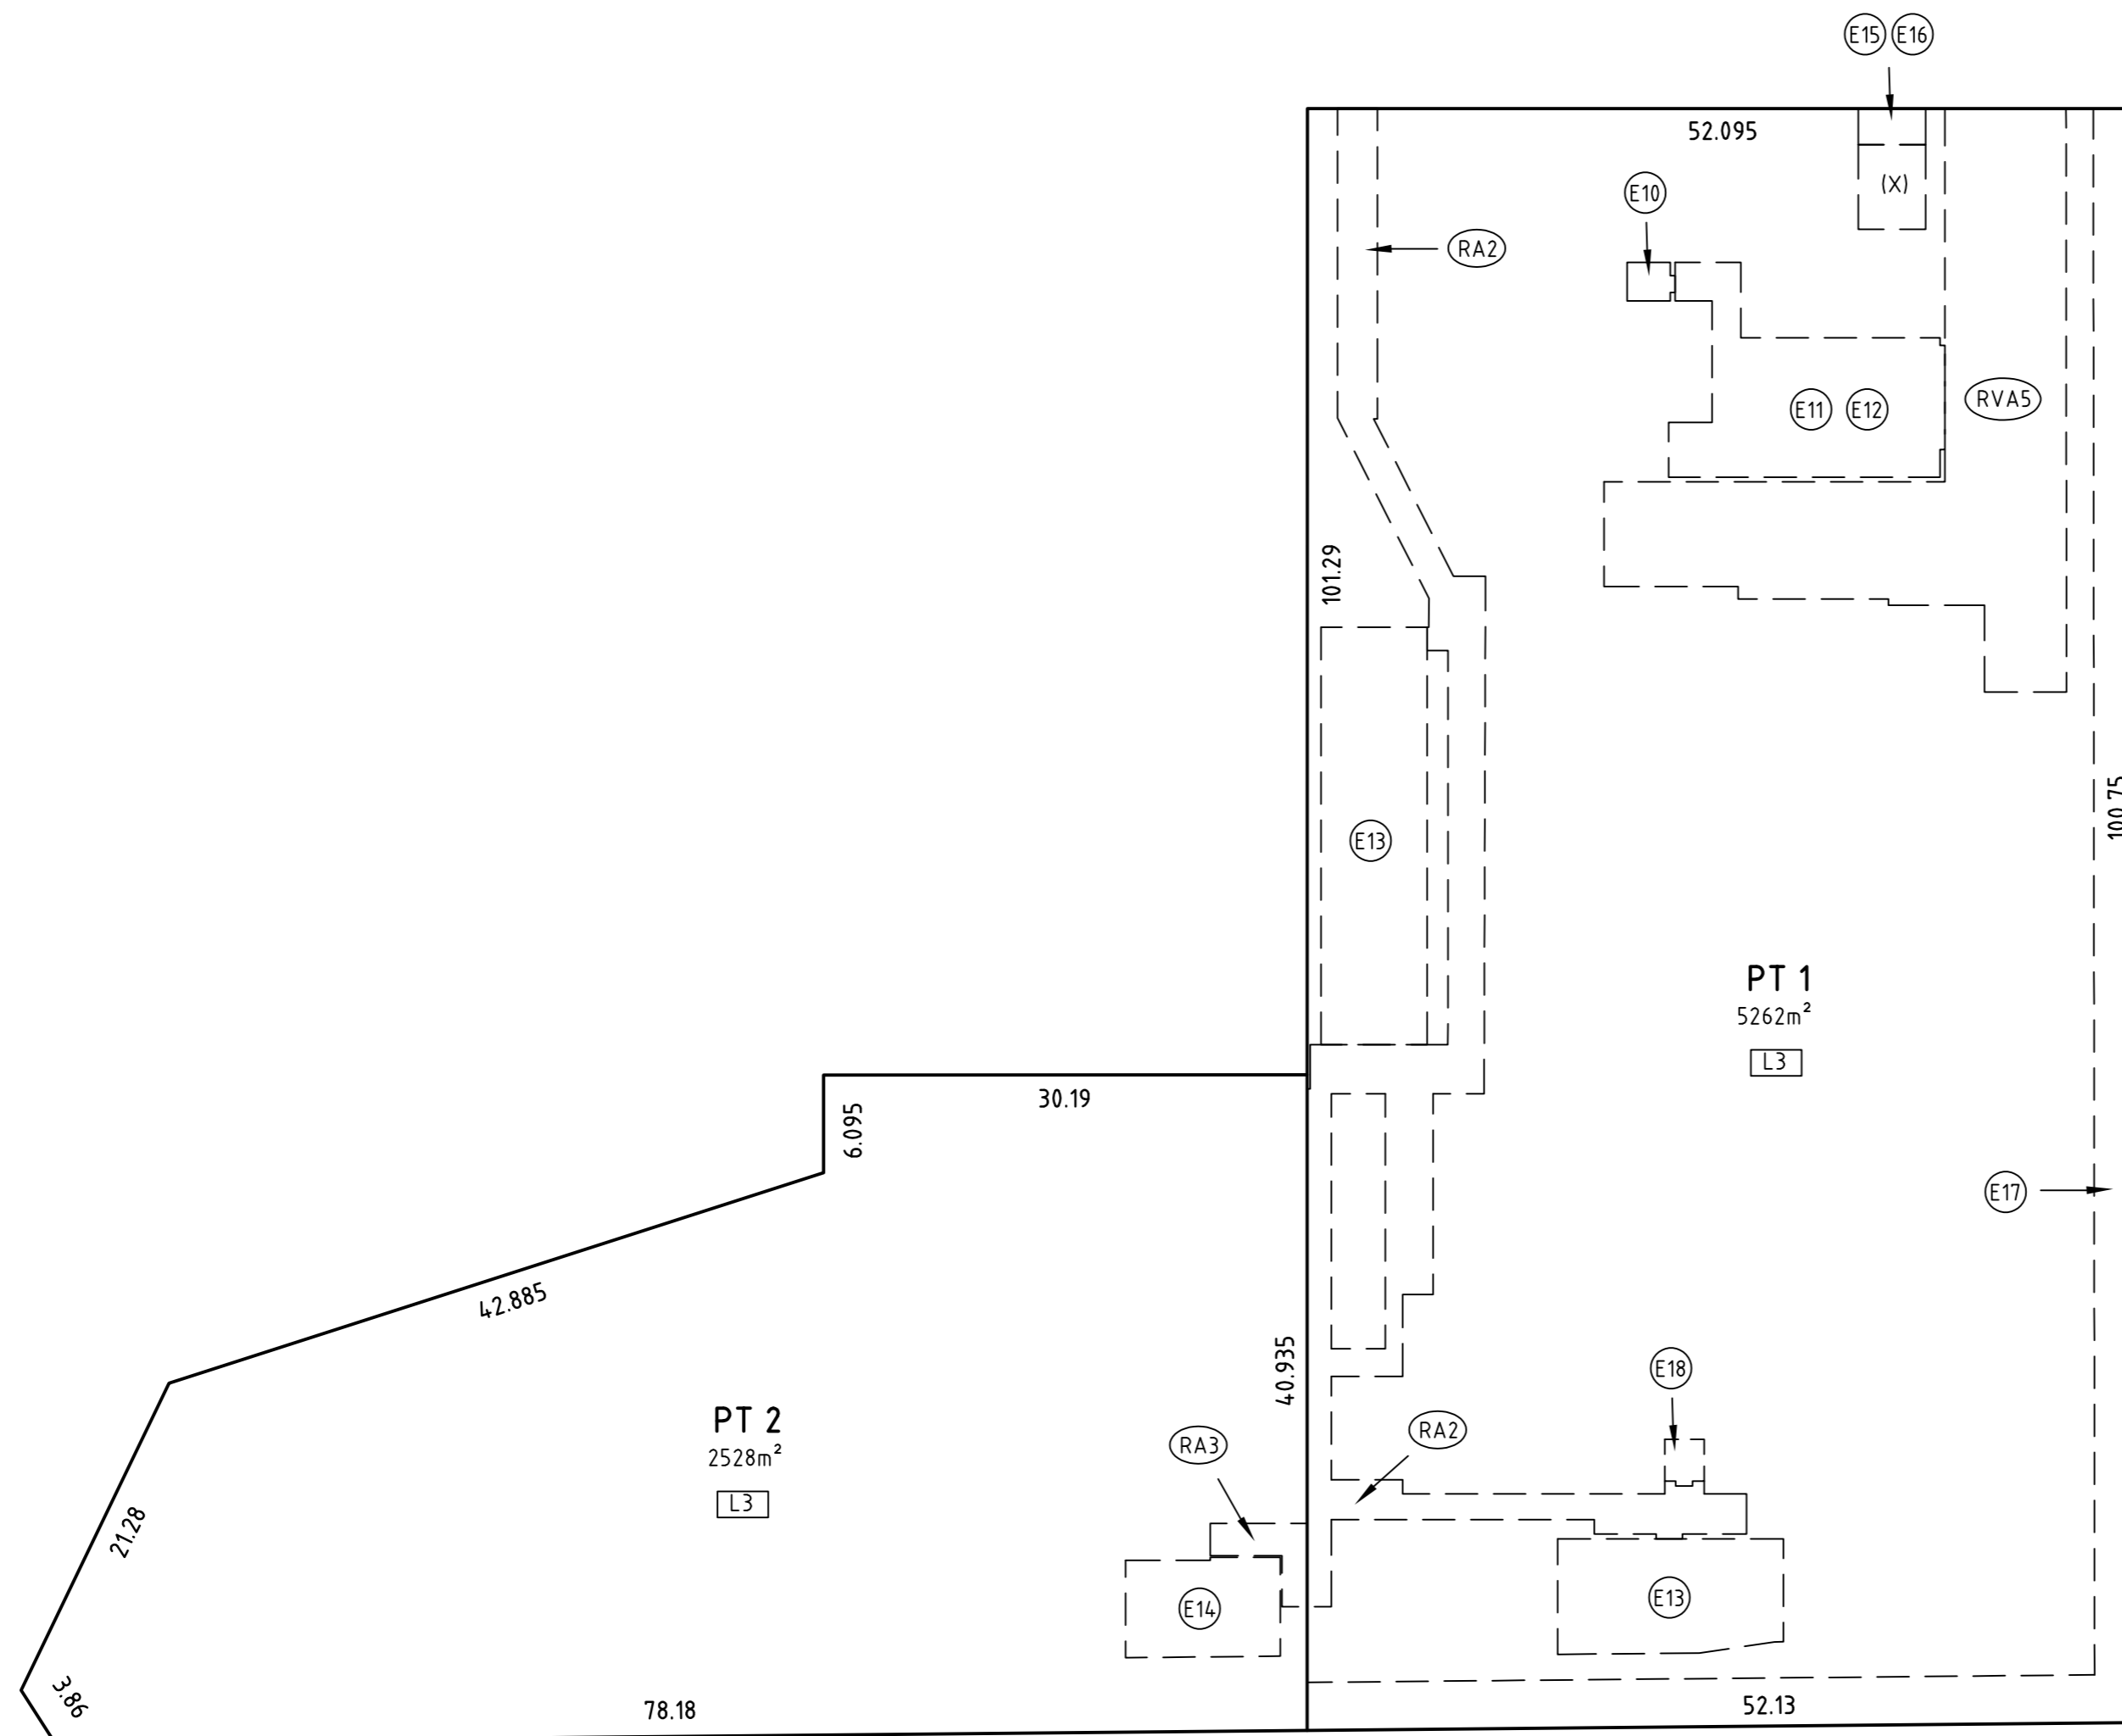

- (X) LEASE FOR CHAMBER SUBSTATION (AUSGRID)
- (E10) EASEMENT TO USE LIFT LIMITED IN STRATUM (BENEFITS LOT 2)
- (E11) EASEMENT FOR GARBAGE COLLECTION LIMITED IN STRATUM (BENEFITS LOT 2)
- (E12) EASEMENT TO USE LOADING DOCK LIMITED IN STRATUM (BENEFITS LOT 2)
- (E13) EASEMENT FOR RECREATION LIMITED IN STRATUM (BENEFITS LOT 2)
- (E14) EASEMENT FOR RECREATION LIMITED IN STRATUM (BENEFITS LOT 1)
- (E15) EASEMENT FOR ELECTRICITY & OTHER PURPOSES LIMITED IN STRATUM (BENEFITS AUSGRID)
- (E16) RIGHT OF CARRIAGEWAY LIMITED IN STRATUM (BENEFITS AUSGRID)
- (E17) EASEMENT FOR DRAINAGE OF WATER AND OVERLAND FLOW LIMITED IN STRATUM (BENEFITS LOT 2)
- (E18) EASEMENT TO USE LIFT LIMITED IN STRATUM (BENEFITS LOT 2)
- (RA2) RIGHT OF ACCESS LIMITED IN STRATUM (BENEFITS LOT 2)
- (RA3) RIGHT OF ACCESS LIMITED IN STRATUM (BENEFITS LOT 1)
- (RVA5) RIGHT OF VEHICLE ACCESS LIMITED IN STRATUM (BENEFITS LOT 2)

THIS IS A DRAFT PLAN ONLY. ALL BOUNDARIES, DIMENSIONS, AREAS, LEVELS AND EASEMENTS ARE SUBJECT TO FINAL SURVEY. THE FINAL PLAN WILL INCLUDE ADDITIONAL DETAILS & SECTIONS.

<p>Surveyor: CHRISTOPHER THOMAS NORTON                  Date of Survey:                  Surveyor's Ref: 53046 DP2</p>	<p>PLAN OF SUBDIVISION OF THE LAND IN                  S.P.32071 &amp; S.P.32072</p>	<p>LGA: NORTHERN BEACHES                  Locality: DEE WHY                  Subdivision No:                  Lengths are in metres. Reduction Ratio 1:400</p>	<p>Registered:</p>	<p><b>DRAFT DP</b>                  Issue: B                  Date: 14.12.22</p>
--	--	--	--------------------	--

LEVEL 1 - LEVEL 4

MGA



**PT LOT 1** IS A STRATUM LOT LIMITED IN HEIGHT AND DEPTH BY LEVELS ON AUSTRALIAN HEIGHT DATUM (A.H.D) AS DENOTED HERE UNDER:  
 [L4] LIMITED IN DEPTH TO RL31.70 & LIMITED IN HEIGHT TO RL44.10

**PT LOT 2** IS A STRATUM LOT LIMITED IN HEIGHT AND DEPTH BY LEVELS ON AUSTRALIAN HEIGHT DATUM (A.H.D) AS DENOTED HERE UNDER:  
 [L4] LIMITED IN DEPTH TO RL31.70 & LIMITED IN HEIGHT TO RL44.10


(E18) EASEMENT TO USE LIFT LIMITED IN STRATUM (BENEFITS LOT 2)



THIS IS A DRAFT PLAN ONLY. ALL BOUNDARIES, DIMENSIONS, AREAS, LEVELS AND EASEMENTS ARE SUBJECT TO FINAL SURVEY. THE FINAL PLAN WILL INCLUDE ADDITIONAL DETAILS & SECTIONS.


<p>Surveyor: CHRISTOPHER THOMAS NORTON          Date of Survey:          Surveyor's Ref: 53046 DP2</p>	<p>PLAN OF SUBDIVISION OF THE LAND IN          S.P.32071 &amp; S.P.32072</p>	<p>LGA: NORTHERN BEACHES          Locality: DEE WHY          Subdivision No:          Lengths are in metres. Reduction Ratio 1:400</p>	<p>Registered:</p>	<p><b>DRAFT DP</b>          Issue: B          Date: 14.12.22</p>
--	--	--	--------------------	--

LEVEL 5 & ABOVE

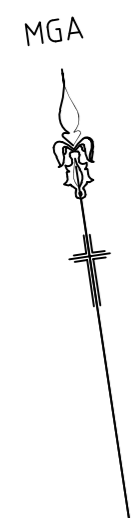

**PT LOT 1** IS A STRATUM LOT LIMITED IN HEIGHT AND DEPTH BY LEVELS ON AUSTRALIAN HEIGHT DATUM (A.H.D) AS DENOTED HERE UNDER:  
 [L5] LIMITED IN DEPTH TO RL44.10 & UNLIMITED IN HEIGHT

**PT LOT 2** IS A STRATUM LOT LIMITED IN HEIGHT AND DEPTH BY LEVELS ON AUSTRALIAN HEIGHT DATUM (A.H.D) AS DENOTED HERE UNDER:  
 [L5] LIMITED IN DEPTH TO RL44.10 & UNLIMITED IN HEIGHT

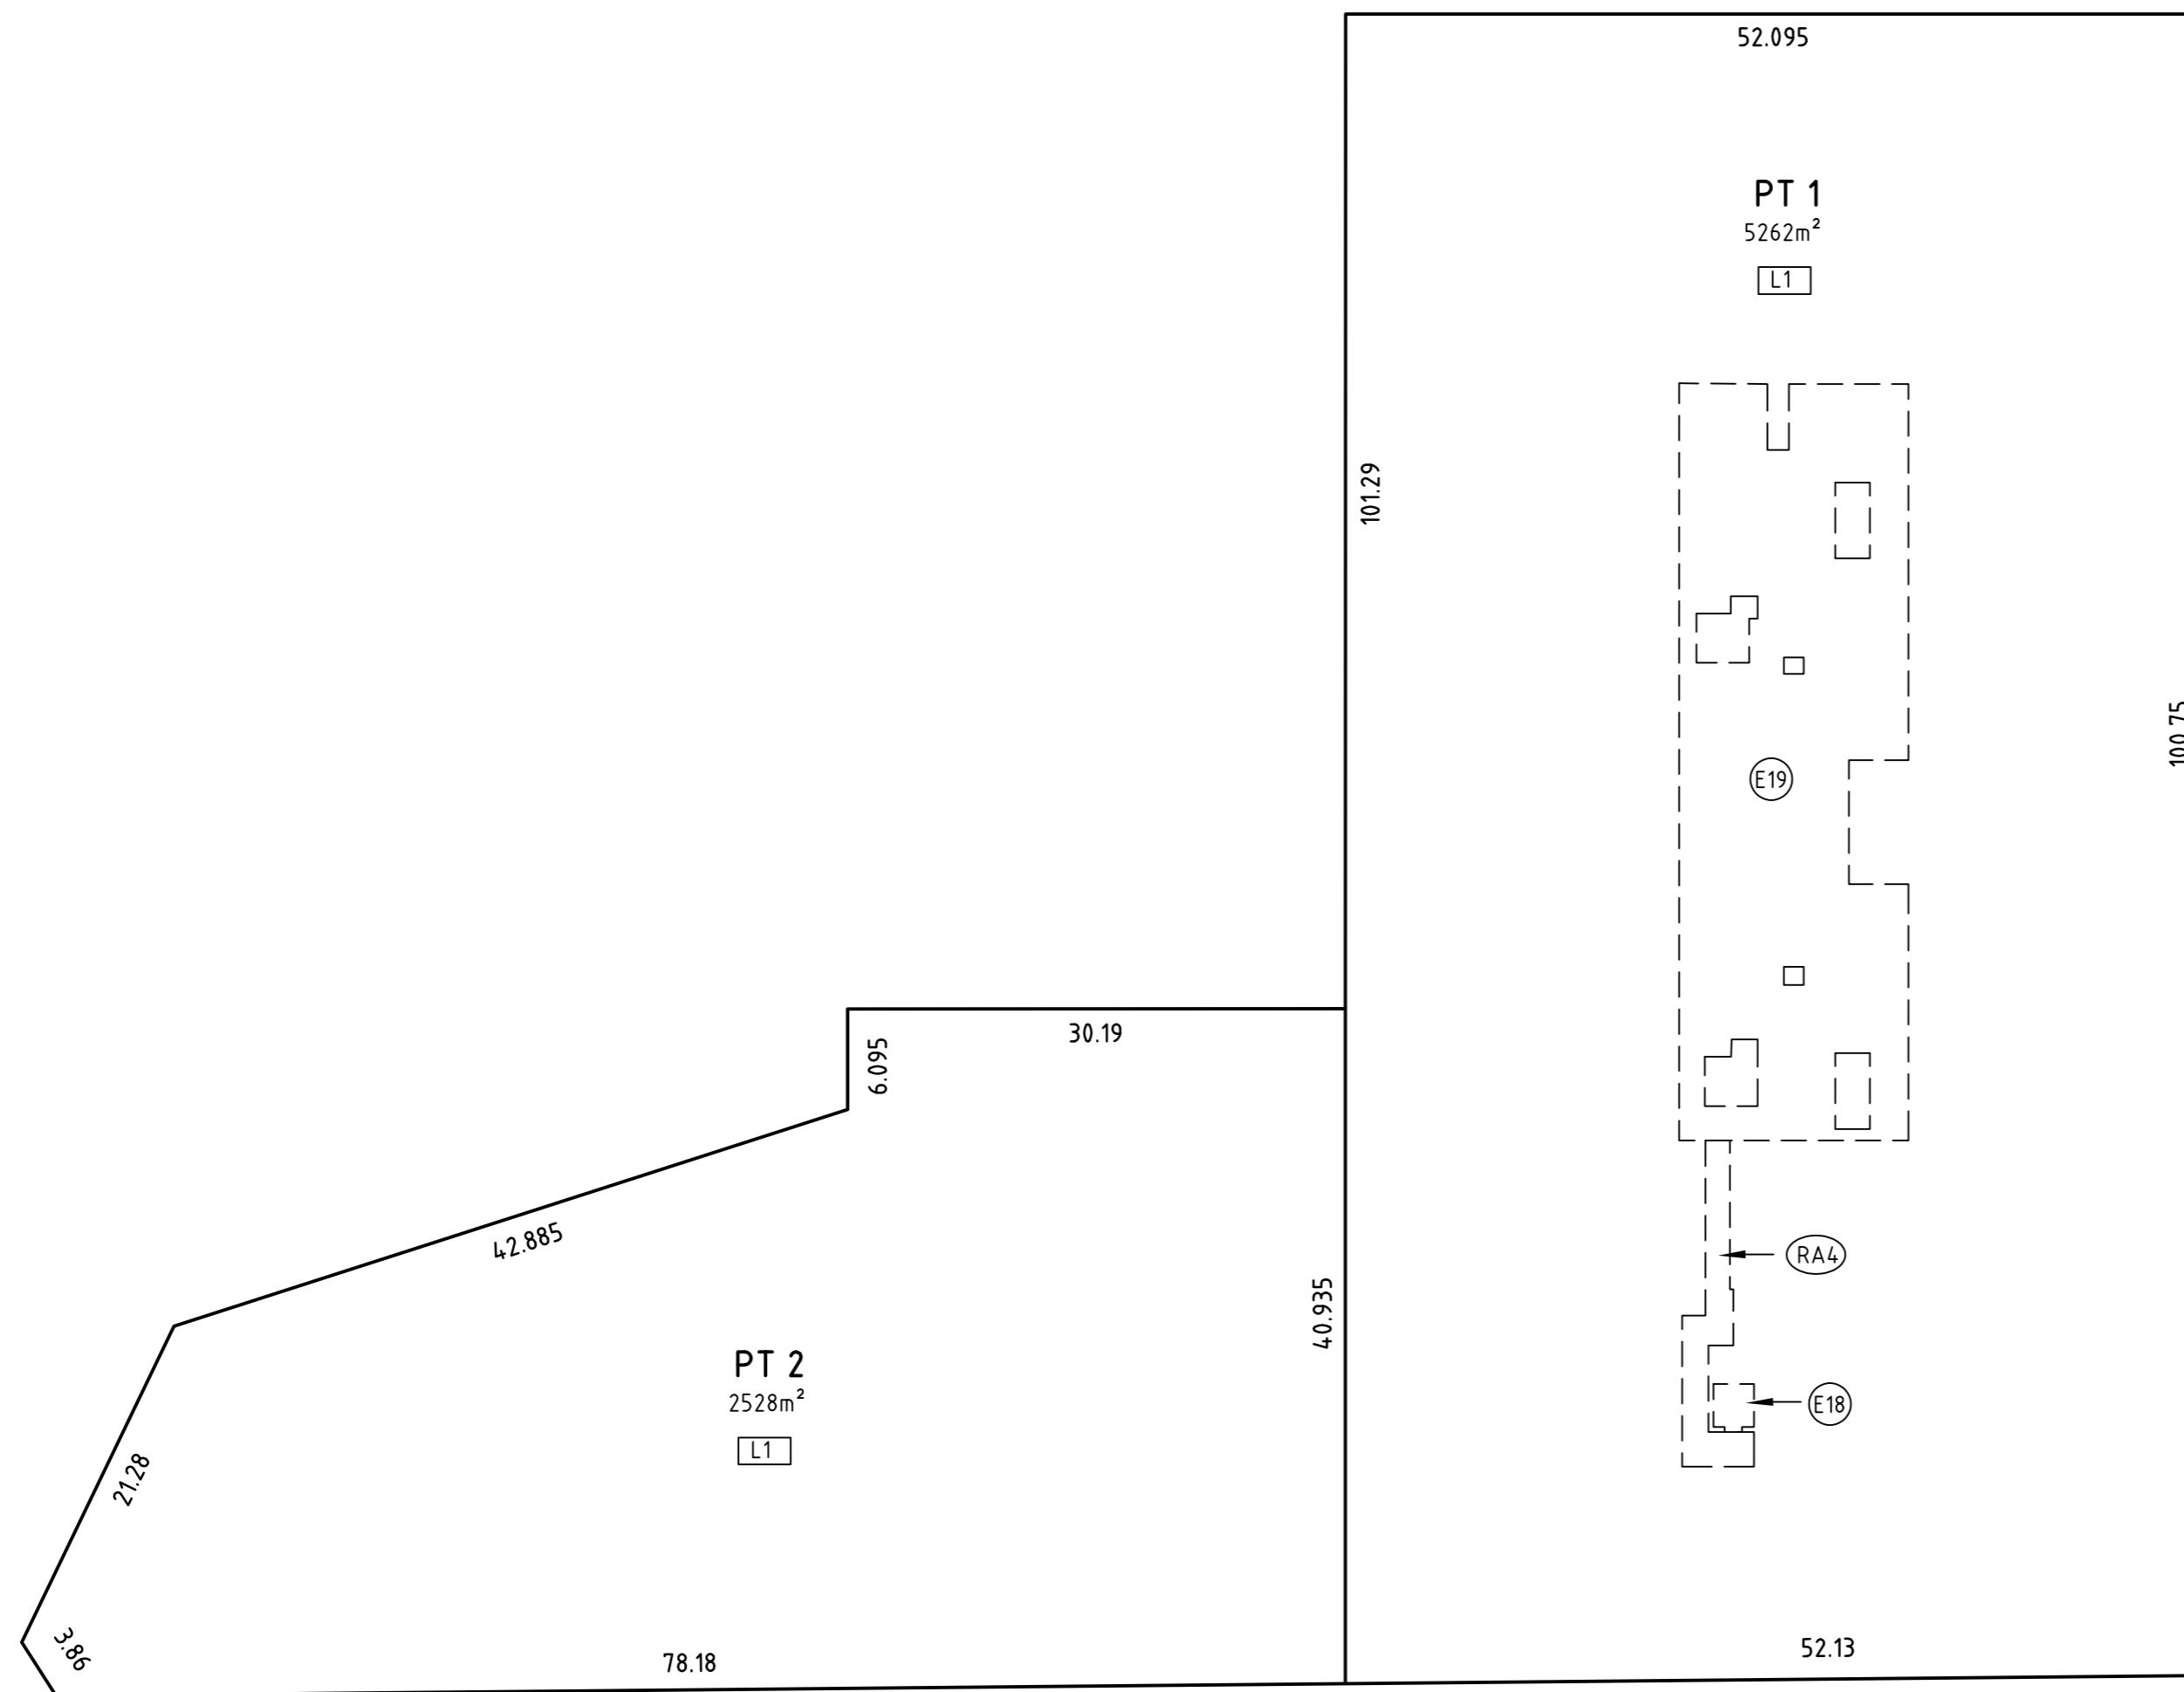

- (E18) EASEMENT TO USE LIFT LIMITED IN STRATUM (BENEFITS LOT 2)
- (E19) EASEMENT FOR RECREATION LIMITED IN STRATUM (BENEFITS LOT 2)
- (RA4) RIGHT OF ACCESS LIMITED IN STRATUM (BENEFITS LOT 2)

THIS IS A DRAFT PLAN ONLY. ALL BOUNDARIES, DIMENSIONS, AREAS, LEVELS AND EASEMENTS ARE SUBJECT TO FINAL SURVEY. THE FINAL PLAN WILL INCLUDE ADDITIONAL DETAILS & SECTIONS.

<p>Surveyor: CHRISTOPHER THOMAS NORTON          Date of Survey:          Surveyor's Ref: 53046 DP2</p>	<p>PLAN OF SUBDIVISION OF THE LAND IN          S.P.32071 &amp; S.P.32072</p>	<p>LGA: NORTHERN BEACHES          Locality: DEE WHY          Subdivision No:          Lengths are in metres. Reduction Ratio 1:400</p>	<p>Registered:</p>	<p><b>DRAFT DP</b>          Issue: B          Date: 14.12.22</p>
--	--	--	--------------------	--