

- LEGEND: Area Types
- PROPOSED SPECIALTY SHOPS
 - PROPOSED MIN MAJOR
 - PROPOSED MAJOR
 - PROPOSED FOOD SHOP/ RESTAURANT
 - PROPOSED KIOSKS
 - PROPOSED MALL
 - PROPOSED CARPARK
 - PROPOSED AMENITIES/ STORAGE
 - PROPOSED SERVICES
 - PROPOSED PAVING
 - PROPOSED LANDSCAPING

NOTIFICATION ROOF PLAN
 First Stage Retail Extension & Associated Carparking
WARRINGAH MALL

NOTES:
 REFER TO LATEST PROJECT DOCUMENTATION FOR EXISTING PLANS, SECTIONS, ELEVATIONS, R.L.S, SURVEY AND DETAILS


AMPCAPITAL
SCENTRE GROUP
Owner and Operator of Westfield in Australia and New Zealand

Scentre Design & Construction Pty Limited
 100 Market Street Sydney NSW 2000
 Phone (02) 9358 7000 Fax (02) 9028 8500
 GPO Box 4004 Sydney NSW 2001
ACN 1000 287 265

1:1000 @ A1	NF, TS, RH, RJ Drawn	20/10/2014 Date
----------------	-------------------------	--------------------

Scheme 28e 11752
 Project No
5800 NOTIFICATION DRAWINGS


NOTIFICATION ROOF PLAN

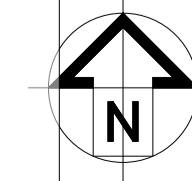


DA 01.5801	Rev D
-------------------	----------

1 Roof Plan
 1:1000

WARRINGAH MALL 5800 NOTIFICATION DRAWINGS - Planning

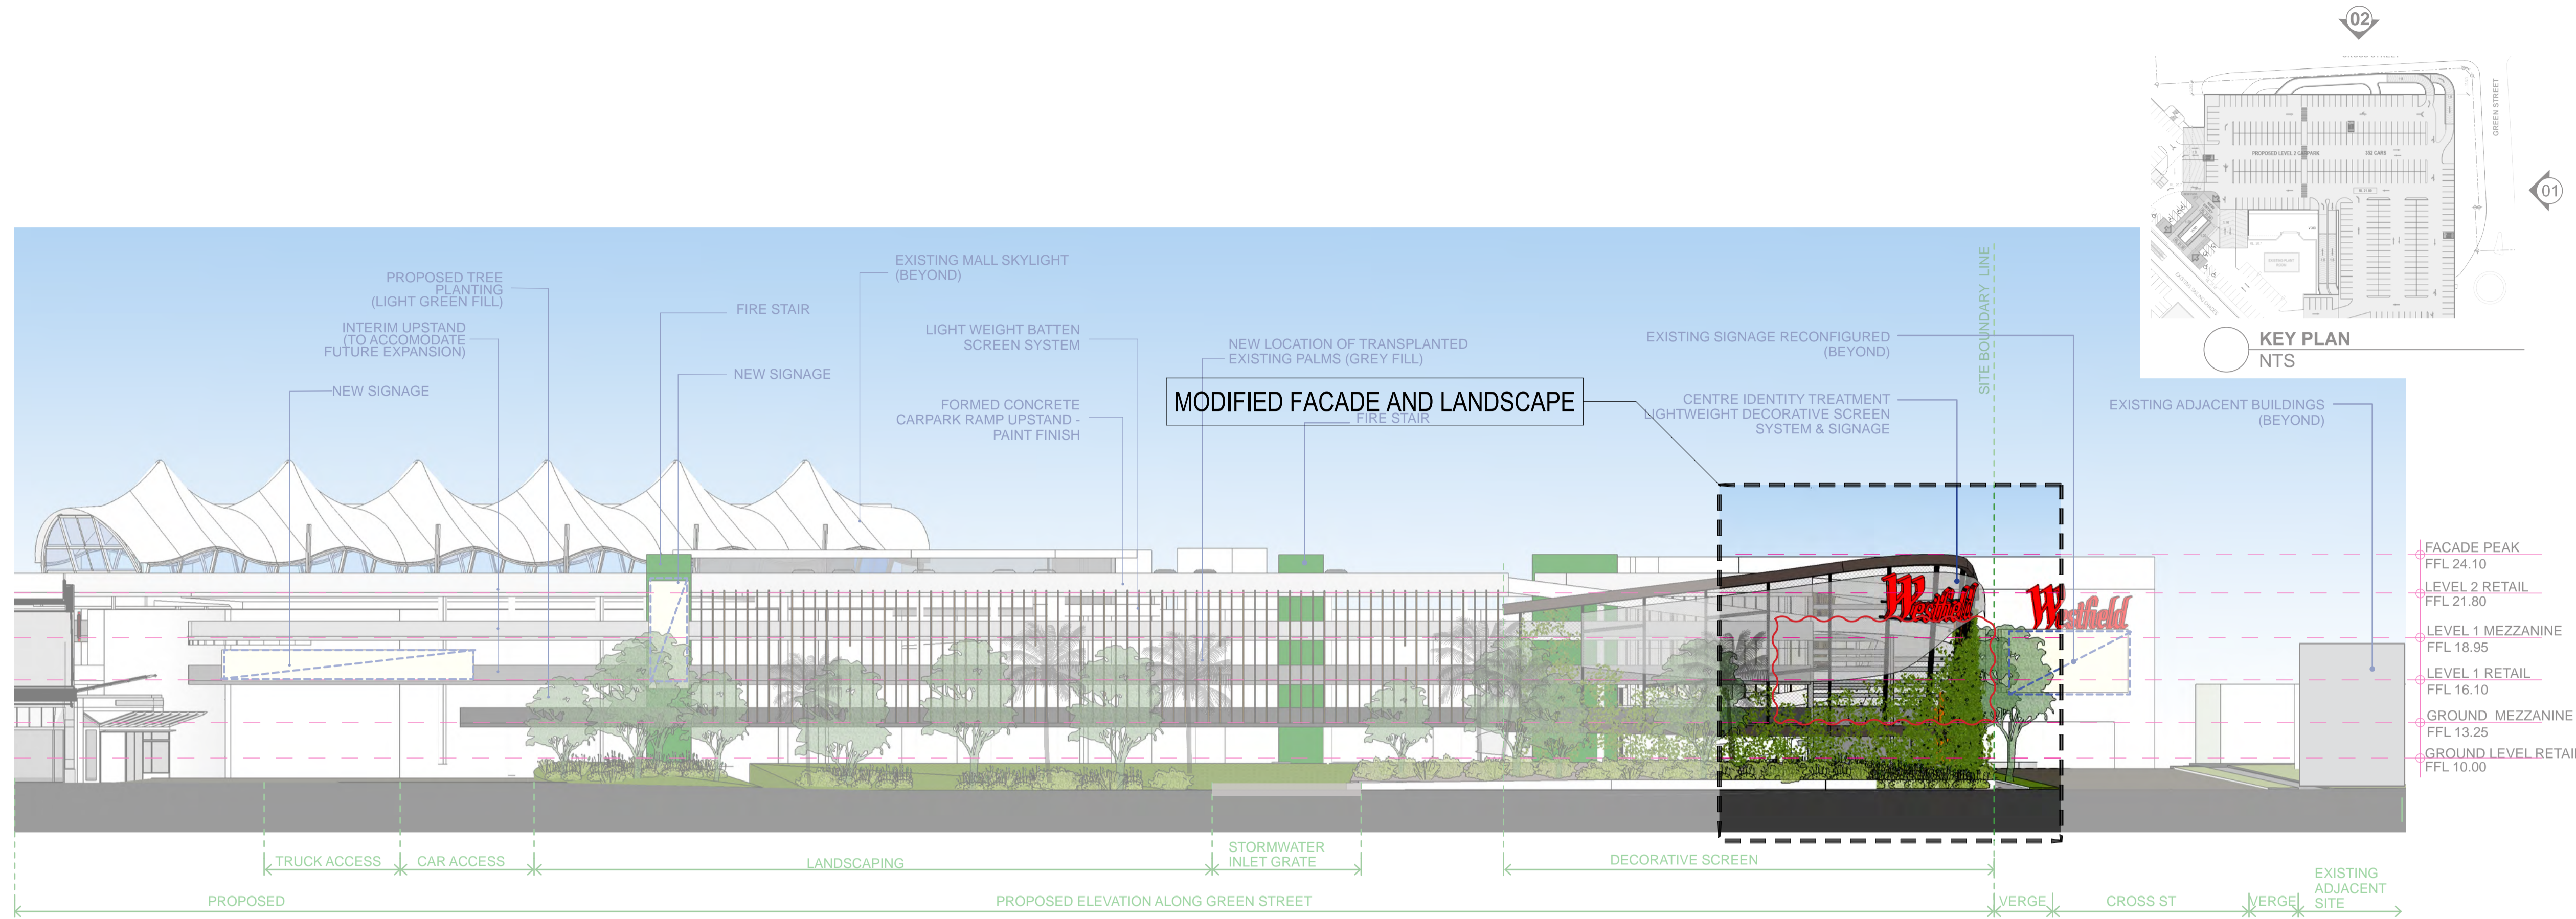

01 EAST ELEVATION - GREEN STREET
1:250

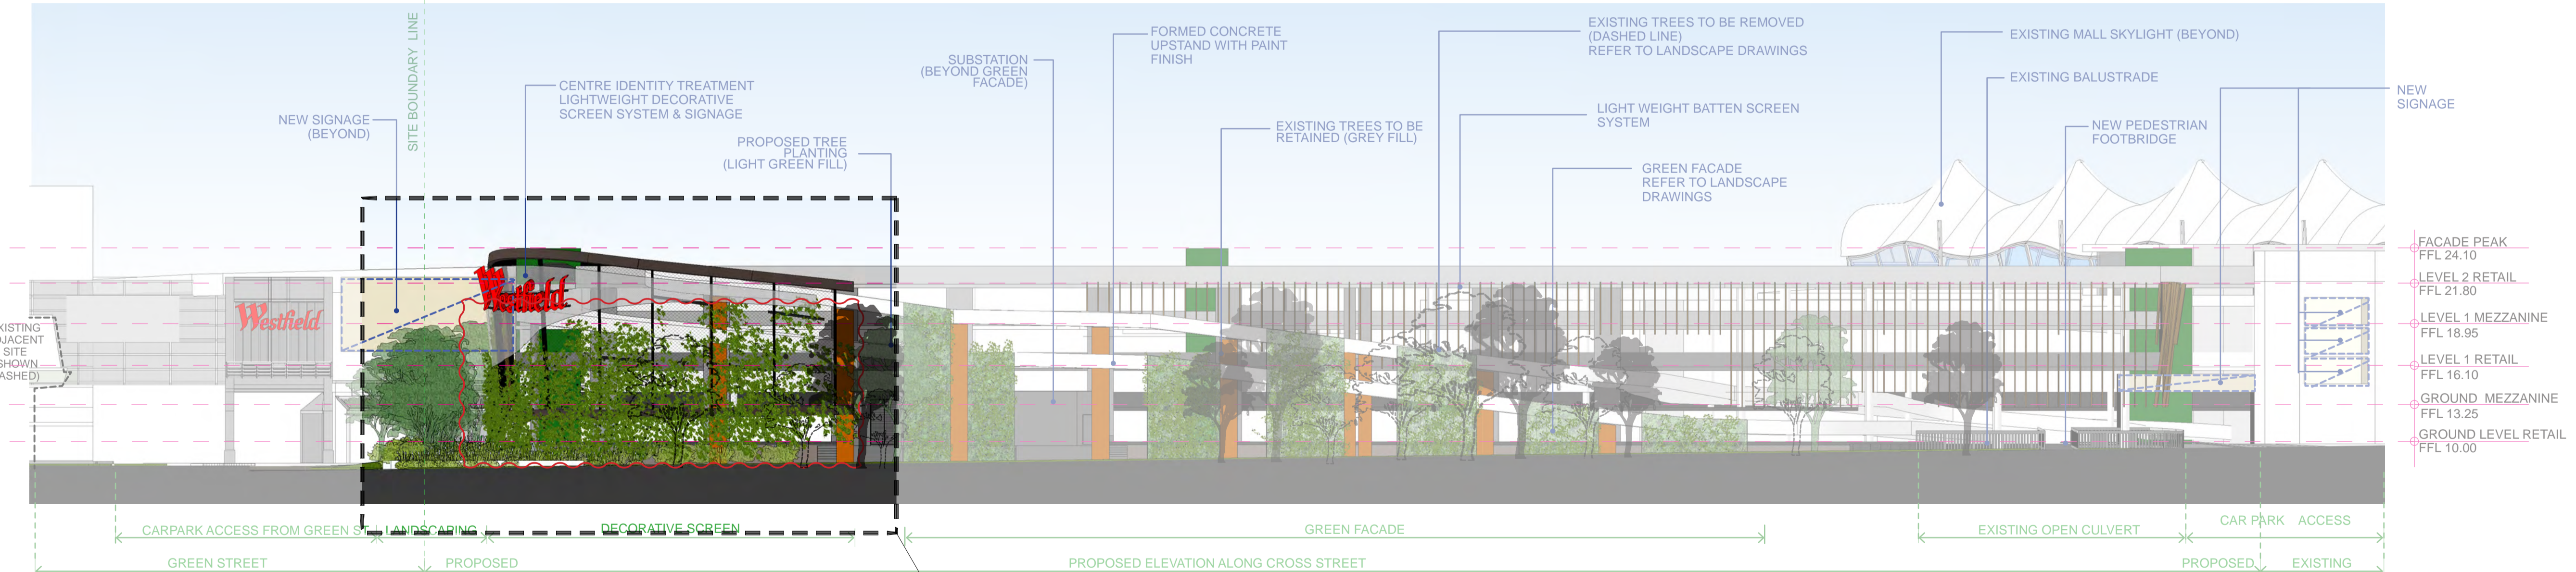

02 NORTH ELEVATION - CROSS STREET
1:250

MODIFIED FACADE AND LANDSCAPE

- LEGEND: Area Types**
- PROPOSED SPECIALTY SHOPS
 - PROPOSED MIN MAJOR
 - PROPOSED MAJOR
 - PROPOSED FOOD SHOP/ RESTAURANT
 - PROPOSED KIOSKS
 - PROPOSED MALL
 - PROPOSED CARPARK
 - PROPOSED AMENITIES/ STORAGE
 - PROPOSED SERVICES
 - PROPOSED PAVING
 - PROPOSED LANDSCAPING

NOTIFICATION NORTH & EAST ELEVATION
First Stage Retail Extension & Associated Carparking
WARRINGAH MALL

NOTES:
REFER TO LATEST PROJECT DOCUMENTATION FOR EXISTING PLANS, SECTIONS, ELEVATIONS, RL'S, SURVEY AND DETAILS

AMPCAPITAL
SCENTRE GROUP
Owner and Operator of Westfield in Australia and New Zealand

Scentre Design & Construction Pty Limited
 100 Market Street Sydney NSW 2000
 Phone (02) 9358 7000 Fax (02) 9028 8500
 GPO Box 4004 Sydney NSW 2001
ACN 000 267 266

1:1 @ A1 NF, TS, RH, RJ 17/10/2014
 Drawn Date

Scheme 28e 11752
 Project No

5800 NOTIFICATION DRAWINGS

NOTIFICATION NORTH & EAST ELEVATION

DA 01.5802 Rev D

