
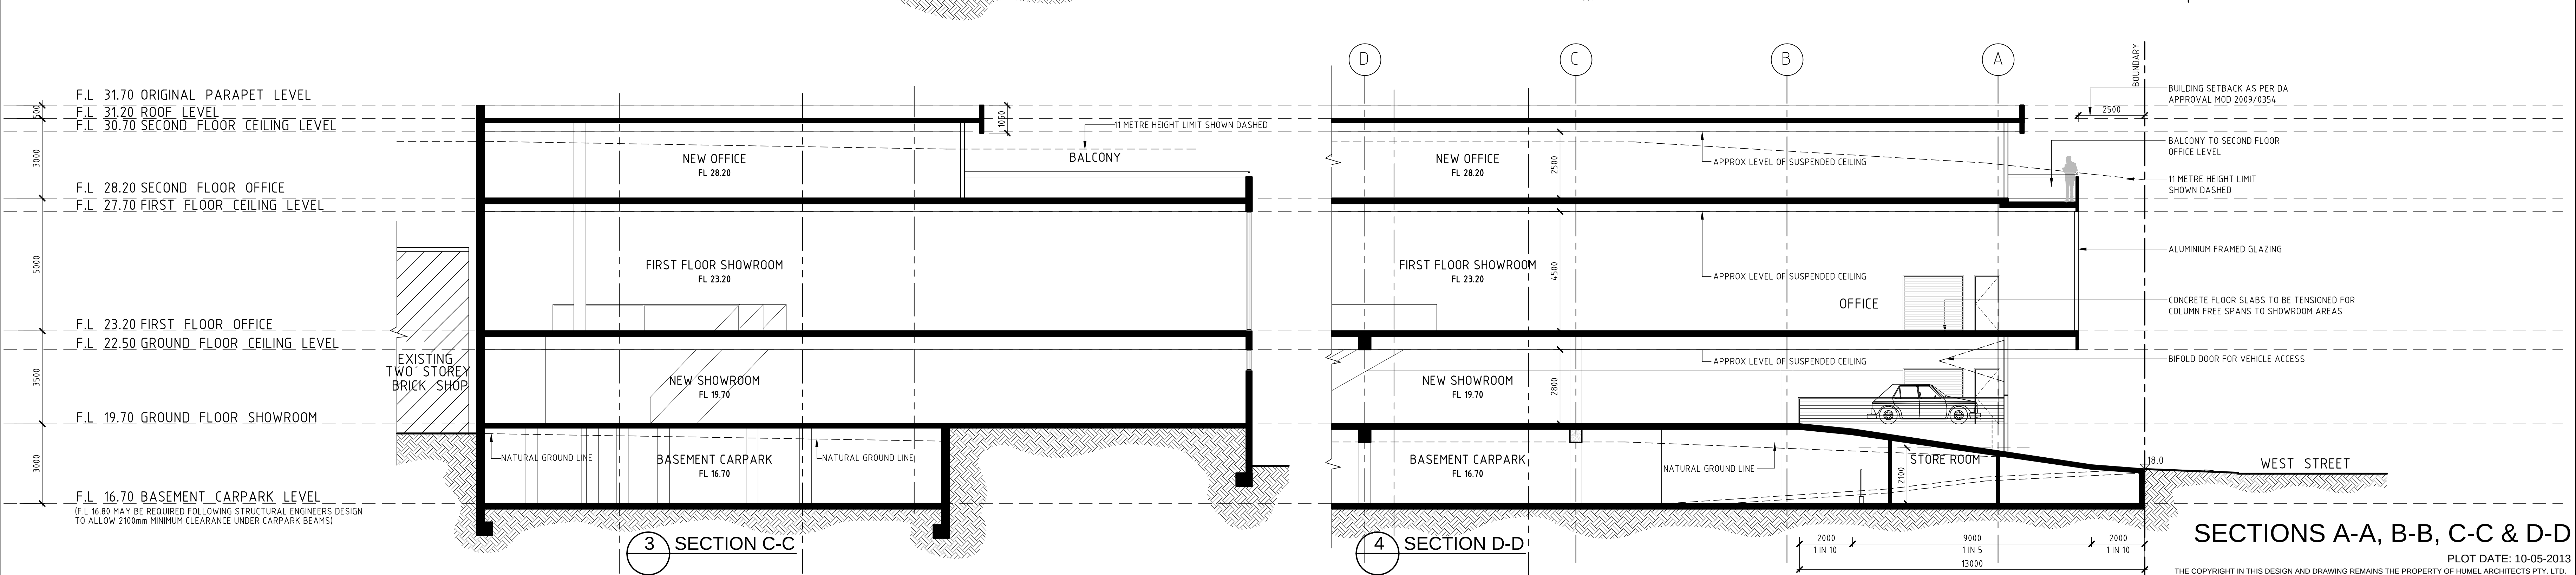
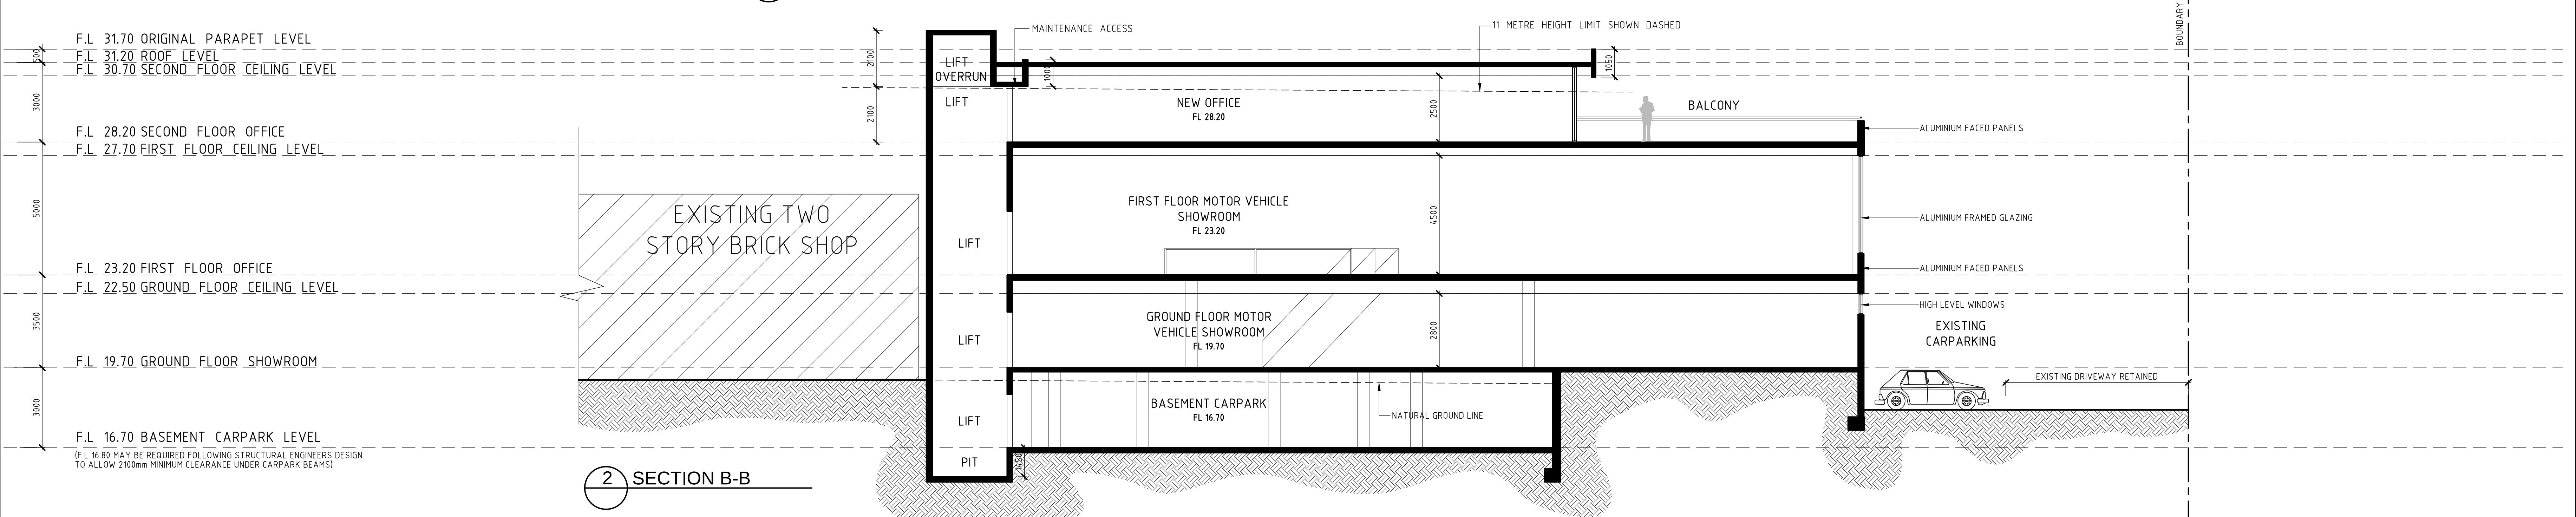


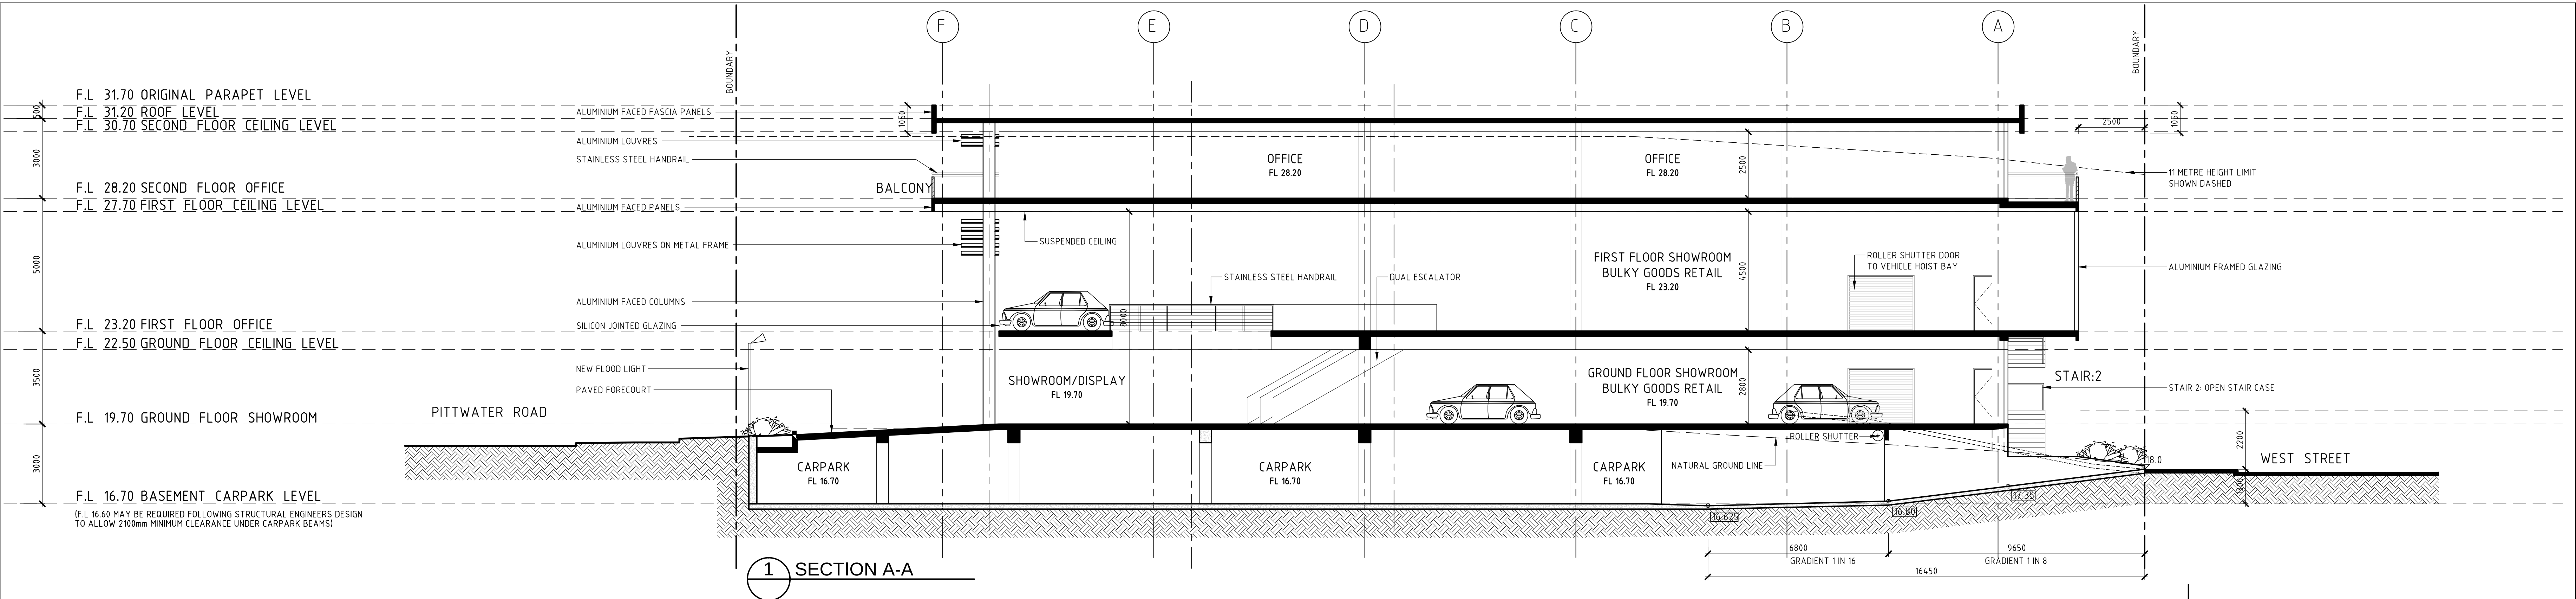

MODIFIED S96(2) SUBMISSION TO WARRINGAH COUNCIL	S96(2)-1	10-05-2013	
MODIFIED S96(2) SUBMISSION TO WARRINGAH COUNCIL	S96(2)	5-11-2009	
Amendment/Issue	No.	Date	

PROPRIETOR	WOOD PARK PTY LTD
------------	-------------------

PROJECT	PROPOSED NEW SHOWROOM AND OFFICE BUILDING AT 762 PITTWATER ROAD, BROOKVALE
---------	--

SHEET TITLE	SECTIONS A-A, B-B, C-C & D-D
S96(2) SUBMISSION - 10/05/2013	
SCALE	1:100@B1
DATE	MAY 2013
DRAWN	NE
CHECKED	BH
DRAWING NUMBER	2006.75 DA7
REV:	S96(2)-1

HUMEL architects	PO Box 1666 Dee Why NSW 2099 T 61 2 9981 6511 F 61 2 9981 1913 E info@humel.com.au
------------------	---