

Plant Schedule

ID	Qty	Botanical Name	Common Name	Scheduled Size
Abs	3	<i>Alocasia brisbanensis</i>	cunievio	300mm
Acda	3	<i>Aechmea candida</i>	bromeliad	200mm
ACC	14	<i>Alouia 'Catkins Giant'</i>	carpet buale weed	140mm
AFP	3	<i>Aloe 'Fairy Pink'</i>	fairy pink aloe	200mm
Ami	3	<i>Asparagus 'meyerii'</i>	foxtail asparagus	200mm
APC	3	<i>Artemisia 'Pauis Castle'</i>	wormwood	140mm
ASB	1	<i>Acer palmatum 'Sango Kaku'</i>	coral bark Japanese maple	45lt
ASb	5	<i>Acanthus 'Summer Beauty'</i>	acanthus	200mm
Az	4	<i>Alouia 'zebrinus'</i>	shell planer	200mm
Bci	1	<i>Backhousia citriodora</i>	lemon scented myrtle	45lt
BmJ Cloud	7	<i>Buxus microphylla 'Jaonica - Clouds'</i>	cloud sprung box	200mm
Bsa	3	<i>Brilliantia subulavica</i>	giant salvia	200mm
Bv	5	<i>Beschoneria vuccoides</i>	Mexican lily	300mm
CbB	6	<i>Crassula 'Blue Bird'</i>	blue bird	200mm
ChF	1	<i>Cephalotaxus harringtonia 'Fastigiata'</i>	Japanese plum yew	250mm
CmbH	22	<i>Clivia miniata Belajum Hybrid'</i>	koffir lily	200mm
Co	6	<i>Cordyline petiolaris</i>	palm lily	200mm
DSF	22	<i>Dichondra 'Silver Falls'</i>	silver falls	140mm
Ec	4	<i>Elletaria cardamomom</i>	cardamom	200mm
Fs	1	<i>Feijoa sellowiana</i>	Pineapple Guava	200mm
HtR	2	<i>Hibiscus tiliaceus Rubra</i>	Norfolk Island hibiscus	75lt
JeK	3	<i>Juniperus chinensis 'Keteleeri'</i>	Chinese juniper	500mm
Kb	1	<i>Kalanchoe behariensis</i>	velvet elephants ear	300mm
MLG	1	<i>Maanolia grandiflora 'Little Gem'</i>	Little Gem Southern Magnolia	75lt
Mom	10	<i>Microserum punctatum</i>	wort fern	140mm
MsKF	3	<i>Miscanthus sinensis 'Kleine Fontaine'</i>	Kleine fontaine	140mm
MsZ	1	<i>Miscanthus sinensis 'Zebrinus'</i>	variegated miscanthus	140mm
Mt	4	<i>Miscanthus transmorrisensis</i>	evergreen miscanthus	140mm
Oi	21	<i>Ophiopogon japonicus</i>	mondo grass	200mm
Ov	1	<i>Orianum vulgare</i>	oregano	100mm
Pn - pleac	6	<i>Pyrus nivalis</i>	pleached snow pear	25lt
PSS	5	<i>Plectranthus 'Silver Shield'</i>	silver plectranthus	140mm
PX	5	<i>Philodendron 'Xanadu'</i>	philodendron	200mm
Rol	1	<i>Rosmarinus officinalis 'Irene'</i>	creeping rosemary	200mm
ROP	14	<i>Raphiolepis 'Oriental Pearl'</i>	dwarf indian hawthorn	200mm
Sas	1	<i>Strabilanthe cassyopinus</i>	Persian shield	140mm
St	6	<i>Sanservieria trifasciata</i>	mother in law's tongue	200mm
Tcs	1	<i>Thymus citriodorus</i>	lemon scented thyme	100mm
Tj	8	<i>Trachelospermum jasminoides</i>	star jasmine	200mm
Vha	131	<i>Vilca hederacea</i>	native violet	100mm


Plant Palette



Notes

1. Front fence with rendered pillars and flat top timber picket fence to 1m high. Colours TBC. Copper letterbox and street number
2. Vehicular gate supported by rendered pillars and entry below white timber pergola
3. Endicott stone crazy paving leading to front gate with fine River Pebble surfaces either side. Japanese Box clouds in pebble and low iron water bowl
4. Brahman Granite face bricks laid as a stack bond drive with a header course running either side and Endicott crazy paving infill
5. Boundary fencing to be painted 'Treacle' from Taubmans Paints
6. 800x400mm Miramar Limestone tiles laid in a stack bond format
7. Soft Leaf Buffalo lawn with a 100mm Gal steel edge
8. 130mm Spotted Gum Deck
9. 50x50mm 1.2m high hardwood post pool fence with threaded copper pipe
10. Copper Outdoor shower with hot and cold water mounted onto a besser block wall laid in a stack bond format. White painted breeze blocks incorporated into 1.8m high block wall
11. Pool to have satin white porcelain pool tiles and a 30mm Miramar square edge coping
12. 1.2m high Frameless glass pool fence
13. Outdoor kitchen back by a 1.2m high rendered wall with a tiled splashback, concrete benchtop and cabinetry below
14. Fold down wall mount clothesline
15. Copper Outdoor Shower with hot and cold water
16. Off form concrete steppers laid insitu with Portland grey cement, a wood float finish and a corner tool used leaving no border

Product & Material Palette

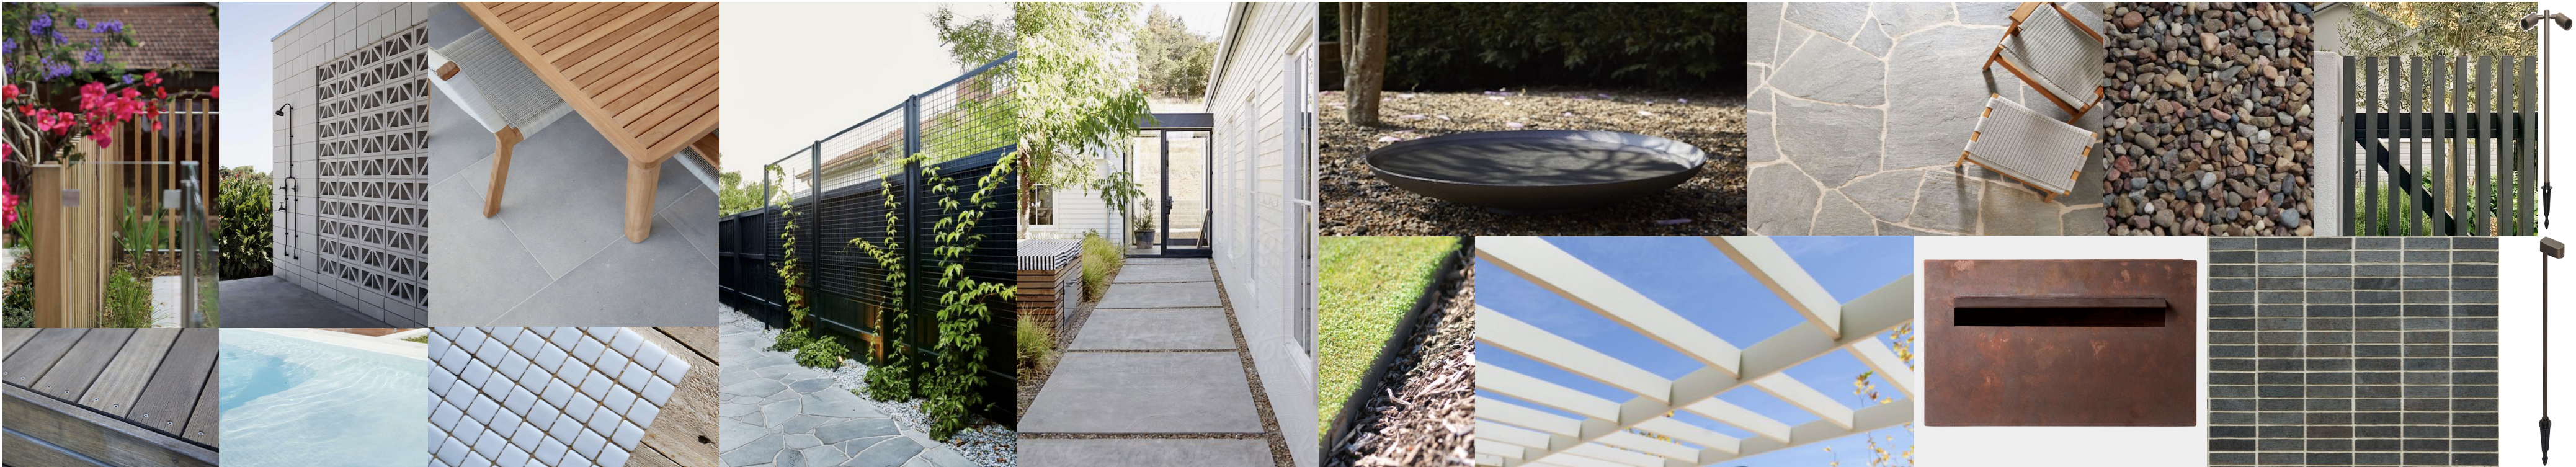

0 5 10 15 20 M



DATE: 5/5/2021
CLIENT: Liz and David Armstrong
ADDRESS: 22 Marmora st, Freshwater
PLAN TITLE: Landscape Plan
Mark Hill Garden Design
2323 Wallanbah Rd Firefly, NSW 2429
T: 0421 328918 E: mark@mhgd.com.au