



Site Plan
1:100@A1 1:200@A3. Do not scale off plan

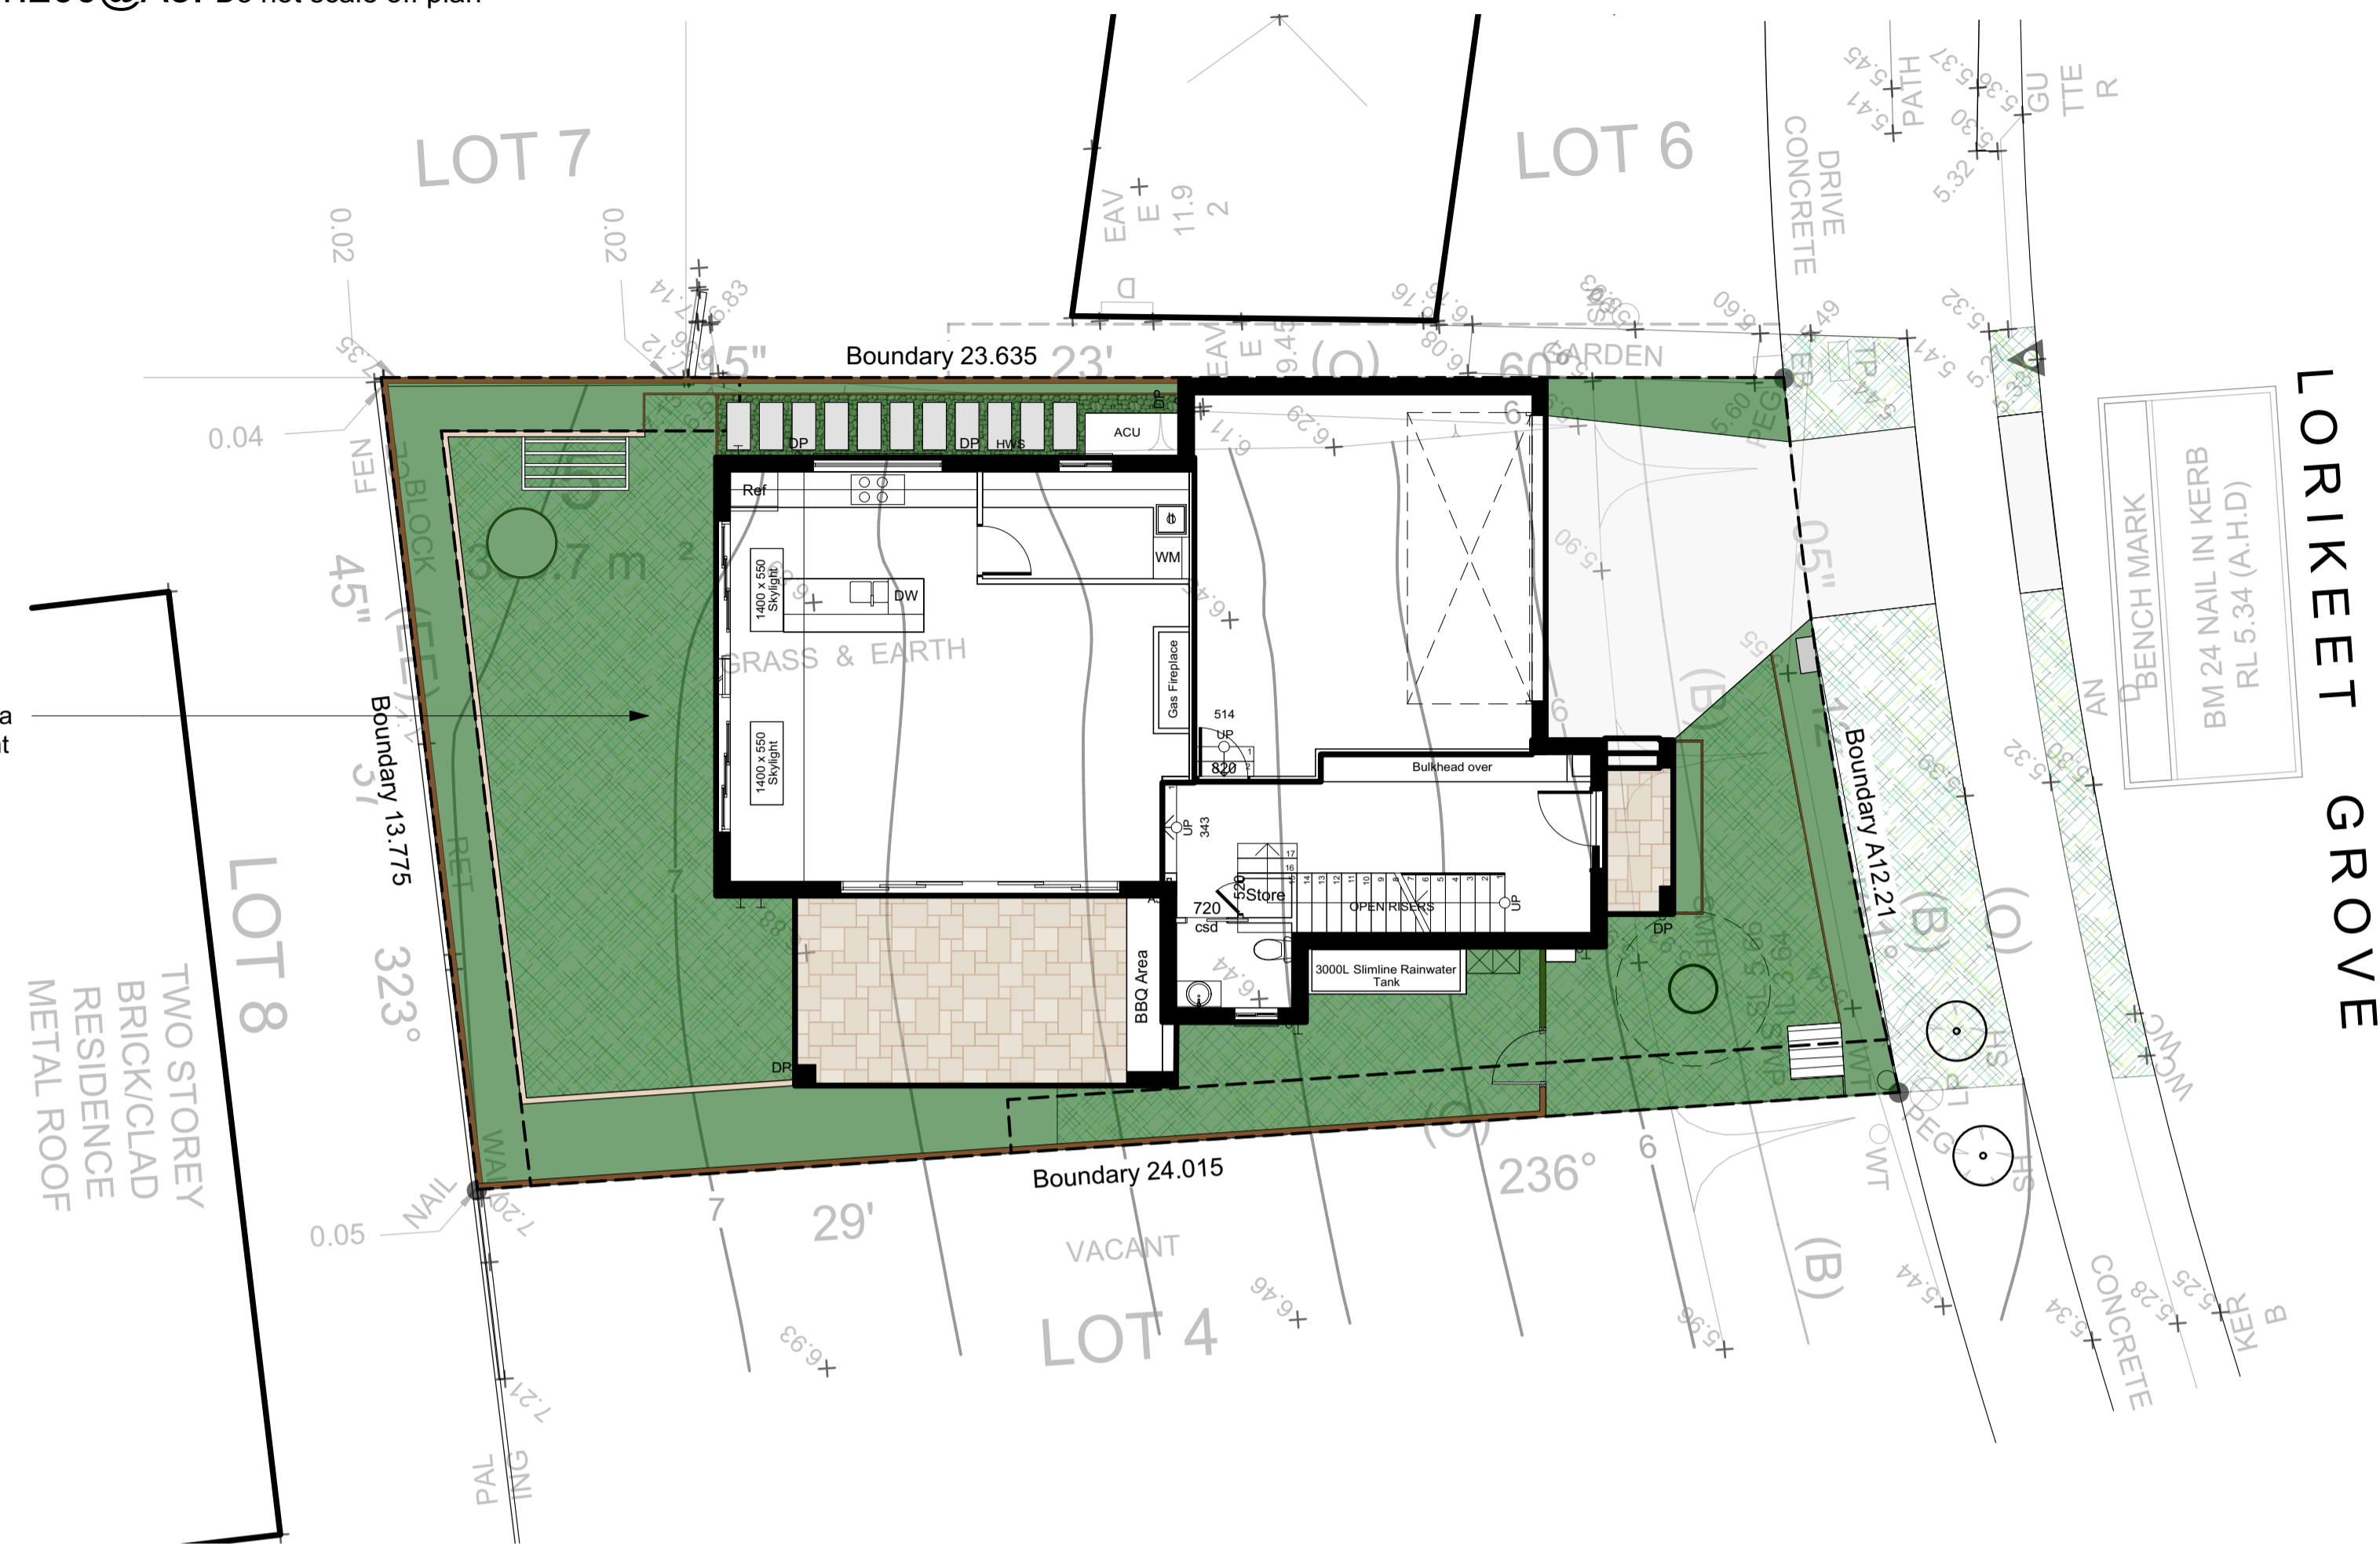

Green shaded area indicates compliant landscape area

Planting Plan
1:100@A1 1:200@A3. Do not scale off plan

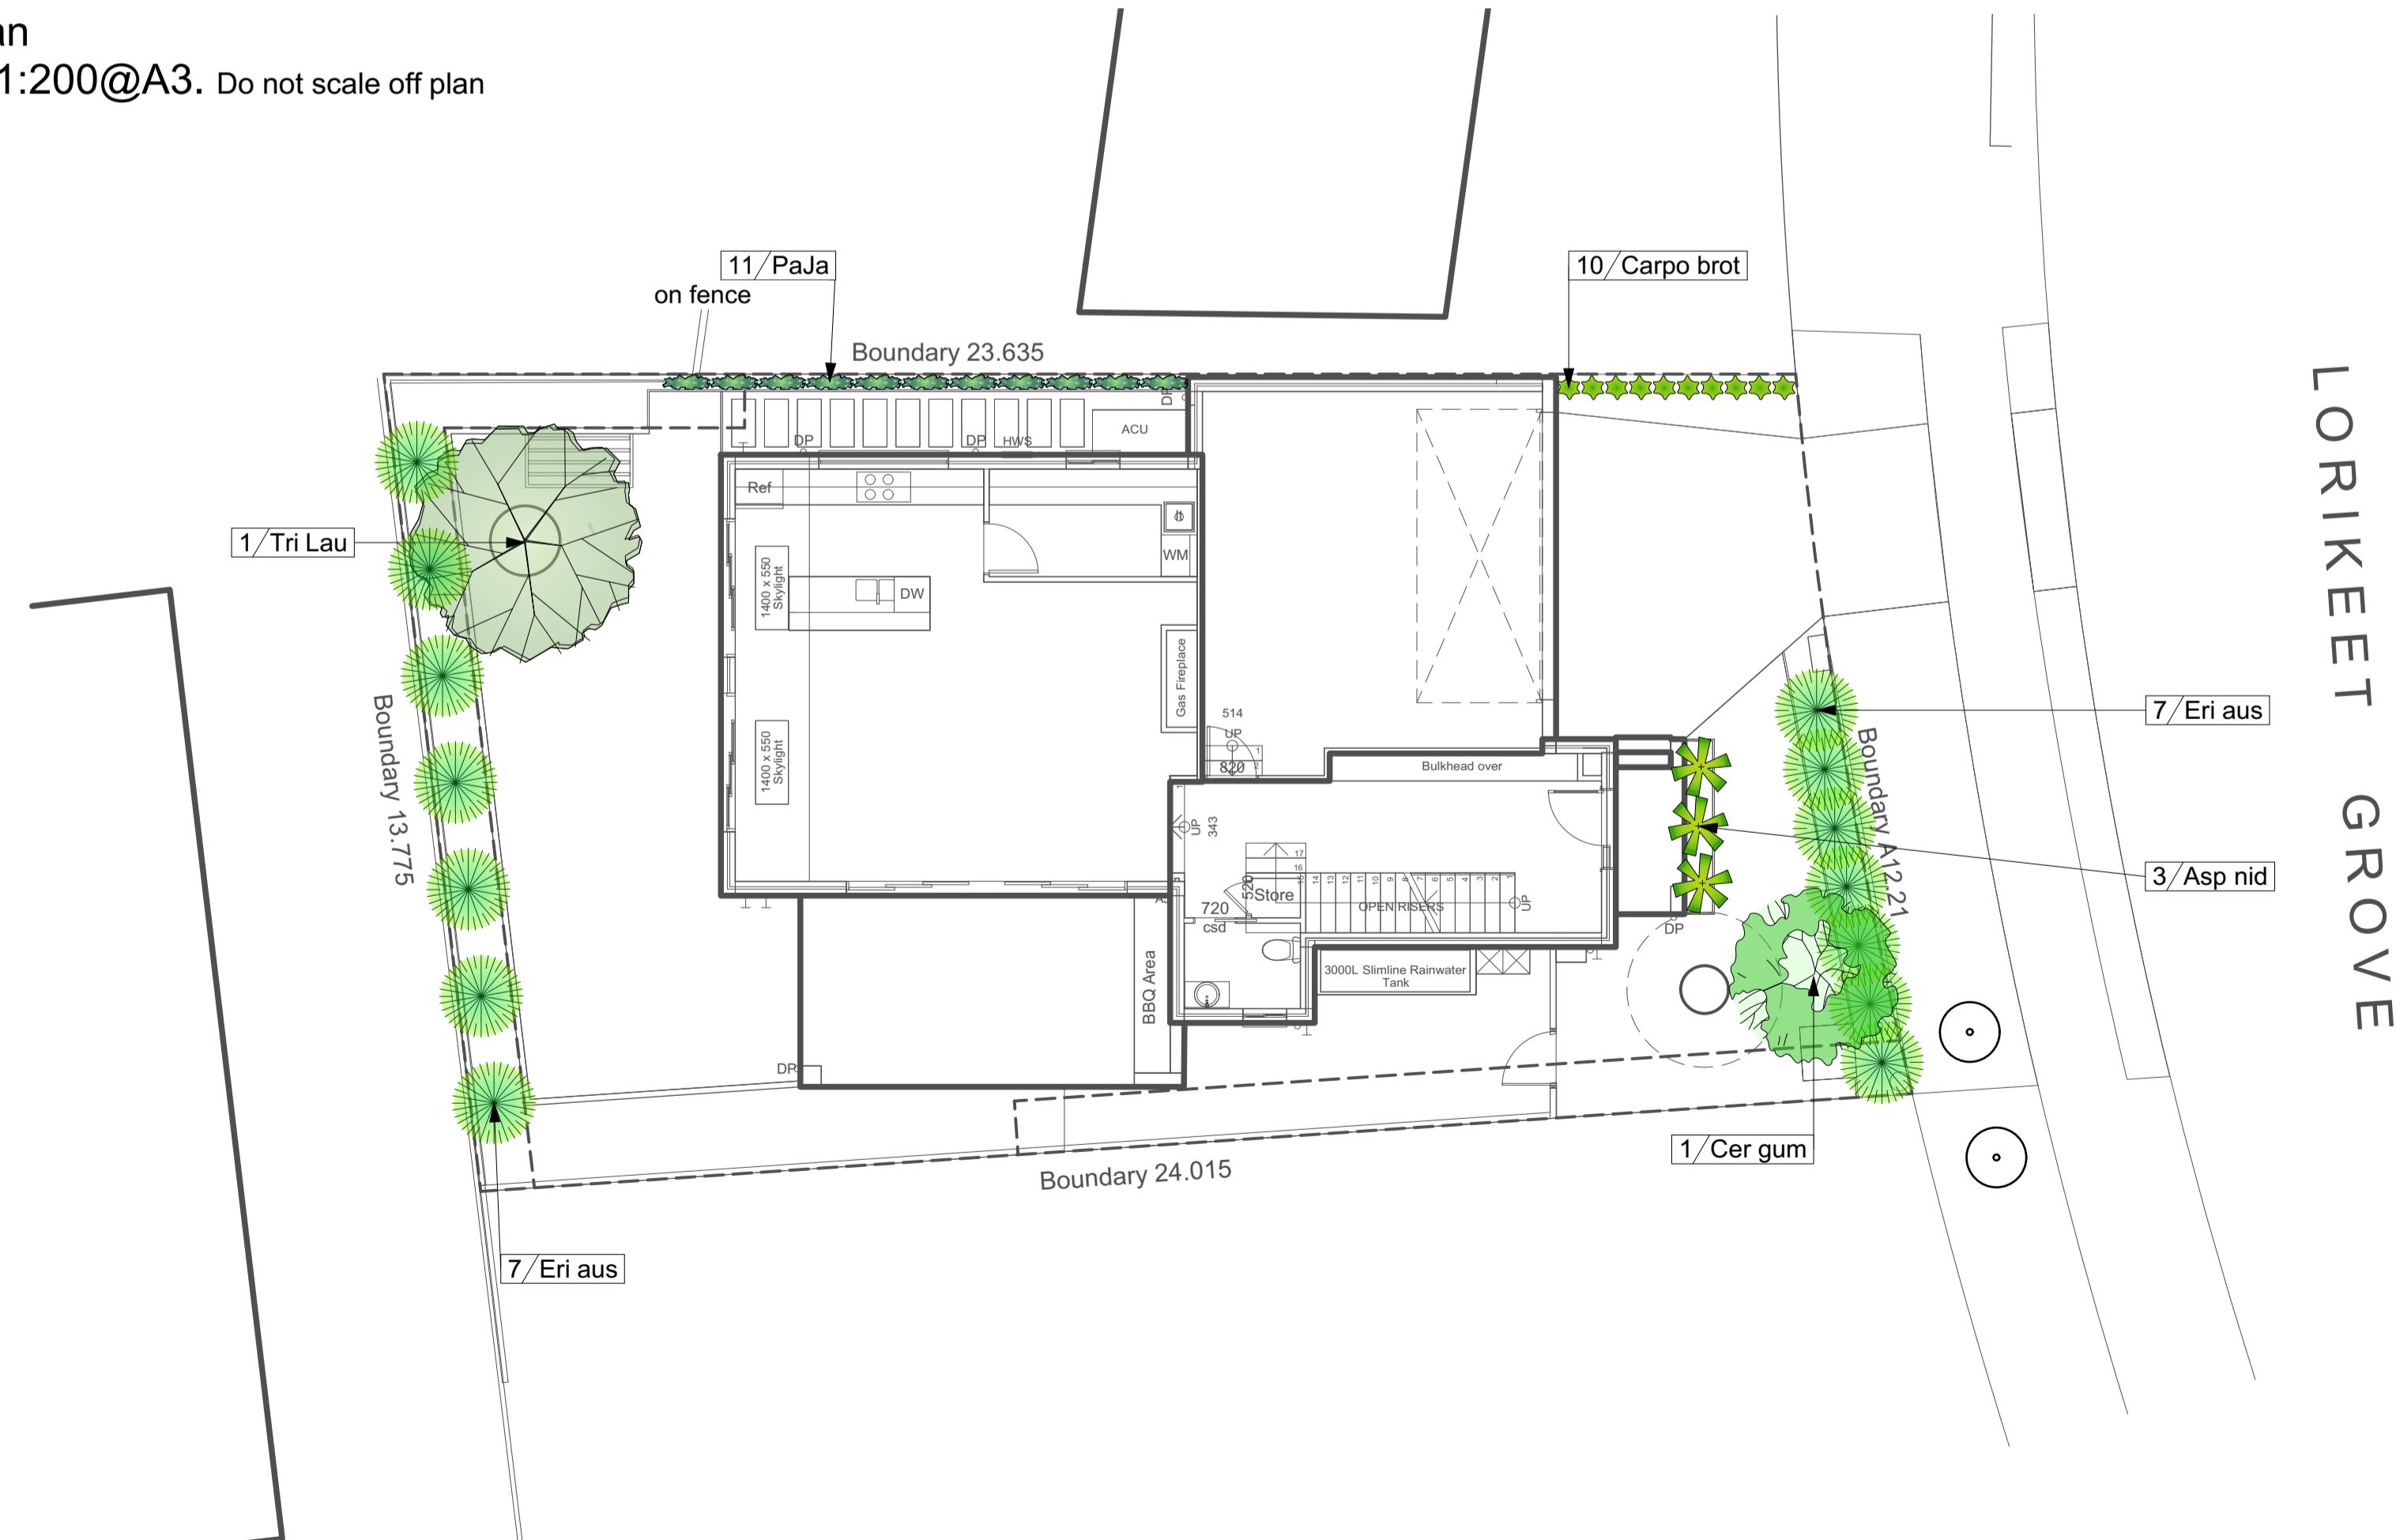

AREA CALCULATION		
	AREA (m2)	PERCENTAGE
Site	305,70	
Landscape total as per DCP	134,91	44,13%

Legend

- MULCH AREA
- TURF AREA
- TIMBER DECKING
- CONCRETE PAVING
- UNIT PAVING
- STAIRS
- PEBBLE
- GRAVEL
- COBBLESTONE
- TIMBER
- WATER
- MASONRY RETAINING WALL
- STONE RETAINING WALL
- TIMBER RETAINING WALL
- BOULDER RETAINING WALL
- SITE OR WORKS BOUNDARY
- PROPOSED LEVEL
- TOP OF WALL LEVEL
- MATERIAL NAME
- SURFACE FALL DIRECTION
- SURFACE DRAINS
- SURVEY (50% GREY LINES)
- EXISTING TREE TO RETAIN
- EXISTING TREE TO REMOVE
- EXISTING ROCK OUTCROP

ID	Quantity	Latin Name	Common Name	Scheduled Size	Mature Height	Mature Spread
Asp nid	3	Asplenium nidus	Bird's-Nest Fern	200mm	0.9 - 1.5m	2.0 - 3.5m
Carpo brot	10	Carpobrotus glaucescens	Coastal Moonflower, Pigface	100mm	0.0 - 0.3m	1.2 - 2.0m
Cer gum	1	Ceratopetalum gummiferum	NSW Christmas bush	75lt	6-8m	4-5m
Eri aus	14	Eriostemon australasius	Pink Wax Flower	200mm	1 - 2m	1 - 2m
PaJa	11	Pandorea jasminoides	Bower Vine	150mm	3 - 5m	2.0 - 3.5m
Tri Lau	1	Tristaniopsis laurina 'Luscious'	Kanooka, Water Gum	75lt	12 - 15m	3.5 - 6m

Notes:
 >Do not scale off plan.
 >Contractors to check all measurements onsite before quoting or commencing work.
 >If abnormalities arise, contact the Landscape Architect.
 >This design is copyright and is not to be reproduced in anyway without written consent of Jamie King Landscape Architect

B 1/12/20 Issue B
 A 19/11/20 DRAFT issue for review

ISSUE	DATE	REVISION	PROJECT #
PROJECT	77 Lorikeet Grove, Warriewood		21044
CLIENT	Havers		DATE # See above DWG #
DWG	Master Landscape Plan		SCALE @ A1 See Plan SA Sht-101
CHKD	JK	REVISION	




JAMIE KING
 LANDSCAPE ARCHITECT
 DESIGN ● APPROVE ● MANAGE

Jamie King Landscape Architect
 84 Palmgrove Rd, Avalon, NSW, 2107 T: 0421 517 991 W: www.jamieking.com.au
 E: jamie@jamieking.com.au

Legend

- MULCH AREA
- TURF AREA
- TIMBER DECKING
- CONCRETE PAVING
- UNIT PAVING
- STAIRS
- PEBBLE
- GRAVEL
- COBBLESTONE
- TIMBER
- WATER
- MASONRY RETAINING WALL
- STONE RETAINING WALL
- TIMBER RETAINING WALL
- BOULDER RETAINING WALL
- SITE OR WORKS BOUNDARY
- PROPOSED LEVEL
- TOP OF WALL LEVEL
- MATERIAL NAME
- SURFACE FALL DIRECTION
- SURFACE DRAINS
- SURVEY (50% GREY LINES)
- EXISTING TREE TO RETAIN
- EXISTING TREE TO REMOVE
- EXISTING ROCK OUTCROP

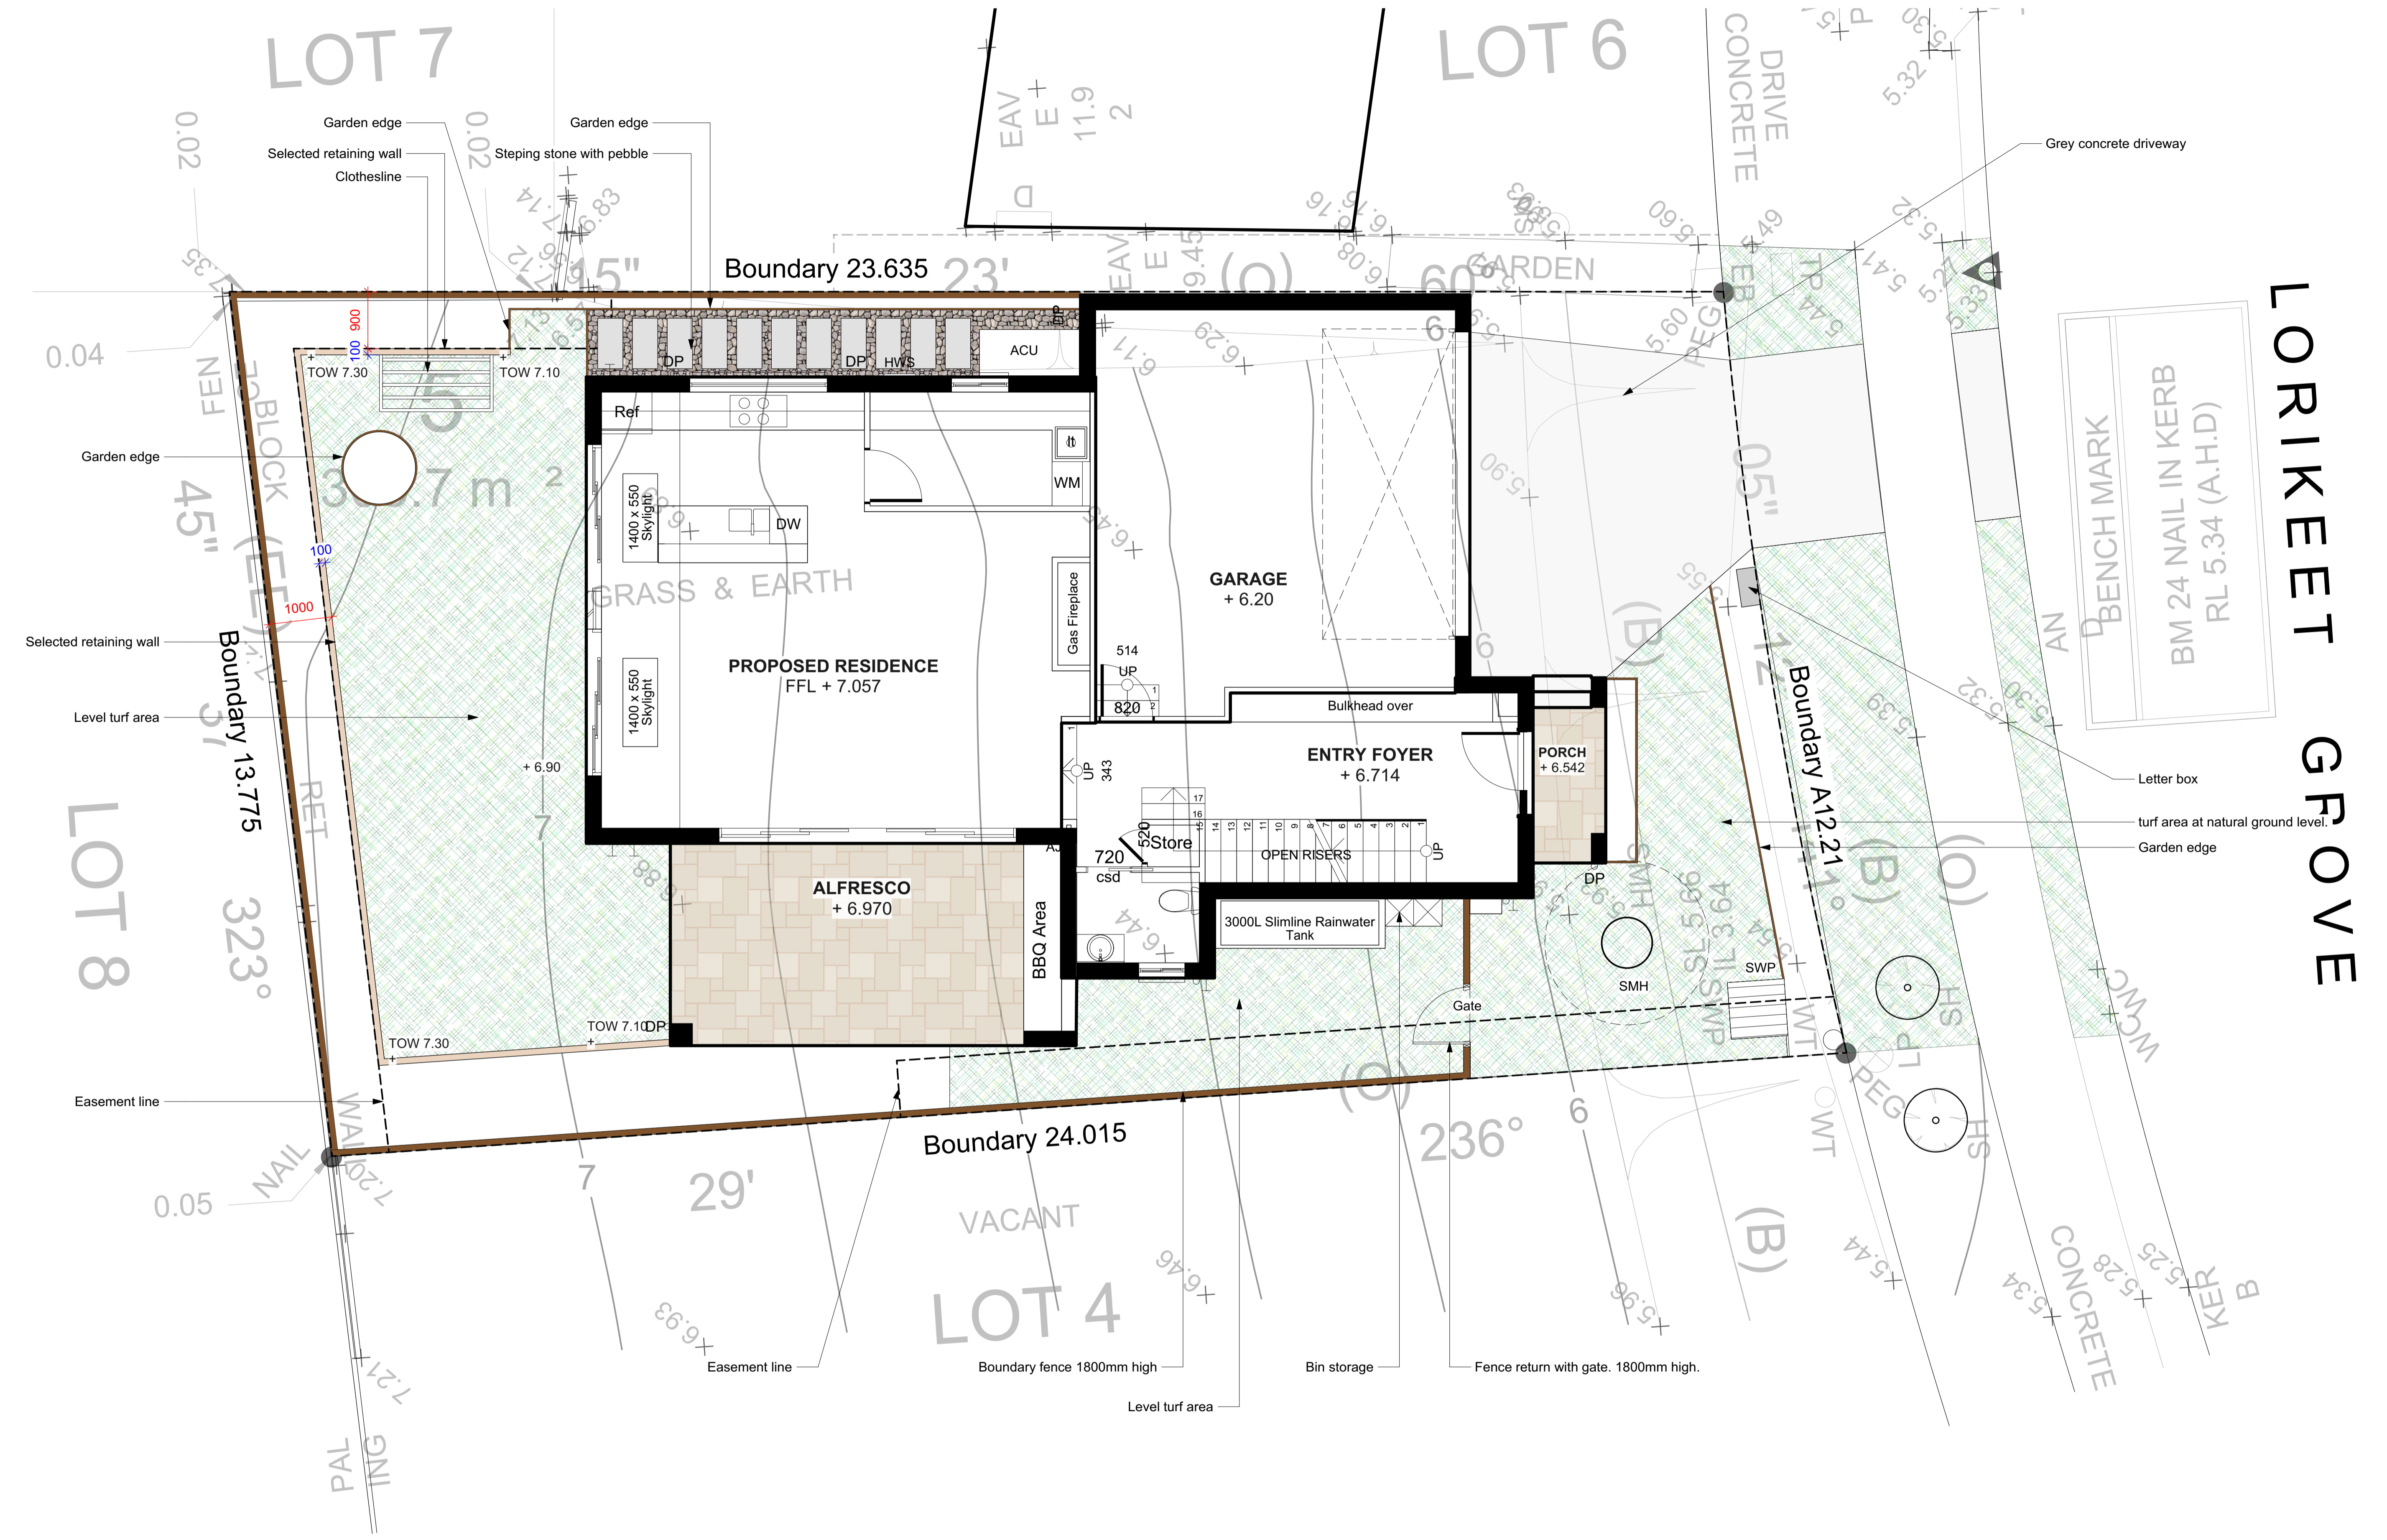

Notes:
 >Do not scale off plan.
 >Contractors to check all measurements onsite before quoting or commencing work.
 >If abnormalities arise, contact the Landscape Architect.
 >This design is copyright and is not to be reproduced in anyway without written consent of Jamie King Landscape Architect

ISSUE	DATE	REVISION	PROJECT #
B	1/12/20	Issue B	21044
A	19/11/20	DRAFT issue for review	
PROJECT			DWG #
77 Lorikeet Grove, Warriewood			Sht-102
CLIENT			SCALE @ A1
Havers			See Plan
DWG			DRAWN
Detail Plan			SA
CHKD			JK
			REVISION



JAMIE KING
 LANDSCAPE ARCHITECT
 DESIGN ● APPROVE ● MANAGE