


SITE PLAN

SCALE (METRES) 1:200 AT A3

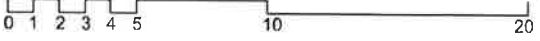

BLUE PRINT AMENDMENTS



Barry Rush & Assoc
 Architects
 Suite 204, 2 Beattie Street, Parramatta, NSW, Australia 2041
 Phone: 61 2 9635 6200 Fax: 61 2 9635 6201
 Email: info@barryrush.com.au www.barryrush.com.au

CR-11
LOTUS PROJECTS


Project:
**4 BROOKVALE AVE
 BROOKVALE**

LOT 45 IN DP 6040


Drawing:
**NOTIFICATION PLAN
 SITE PLAN**

Scale: 1:100
 File: DA 4 BROOKVALE
 Plotted: 8/2/2018 1:35 PM
 Job No: 1708
 Version: DA

© Copyright 2018 Barry Rush & Associates
 All Rights Reserved

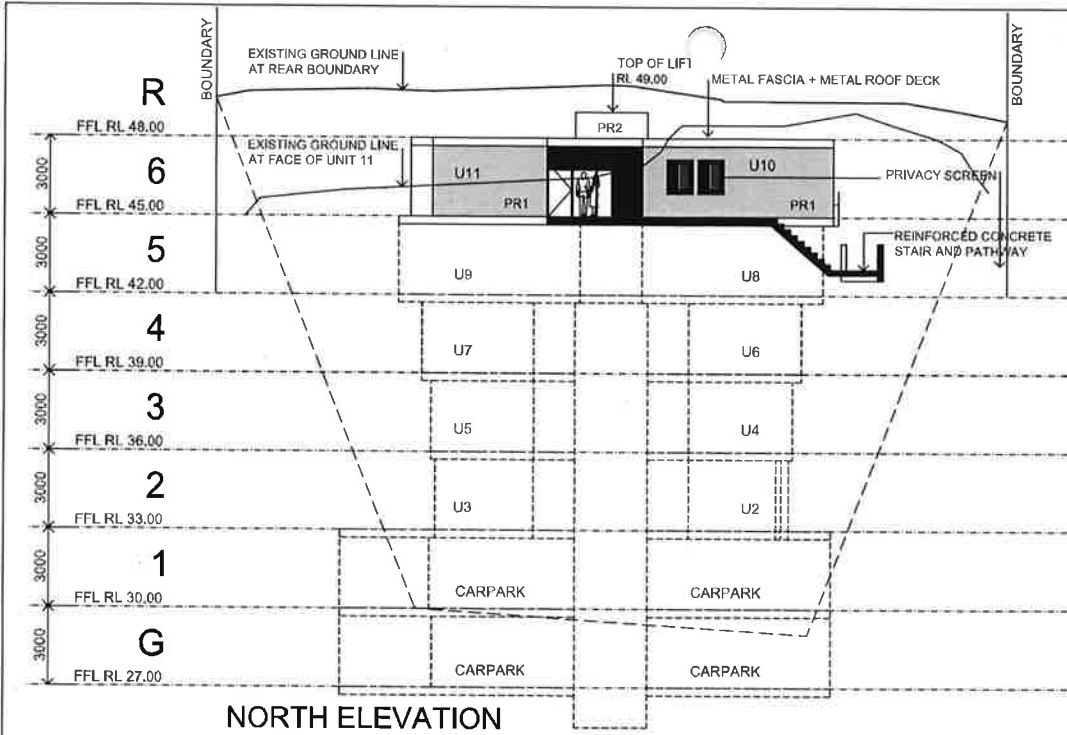

NORTH ELEVATION

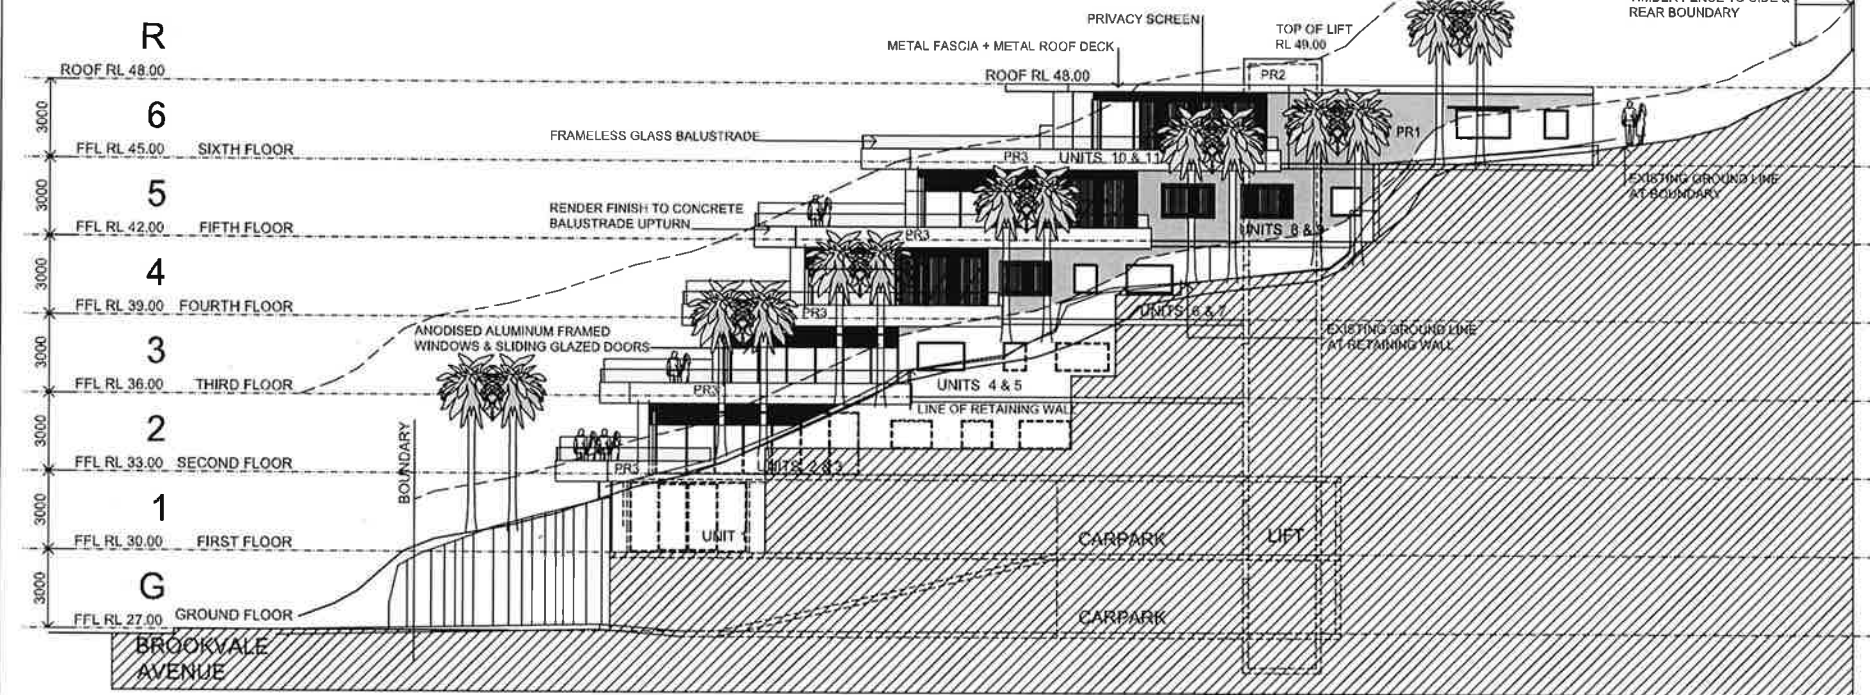

EAST ELEVATION

LEGEND

Scale: 1:100

File: DA 4 BROOKVALE

Plotted: 9/2/2019 1:35 PM

Version: DA

Client: LOTUS PROJECTS


Project: 4 BROOKVALE AVE BROOKVALE

Lot: LOT 45 IN DP 6040

Drawing: NOTIFICATION PLAN NORTH & EAST ELEVATIONS

Barry Rush & Associates
 Email: info@barryrush.com.au www.barryrush.com.au

© Copyright 2019 Barry Rush & Associates
 All rights reserved. No part of this document may be reproduced without the prior written permission of Barry Rush & Associates.

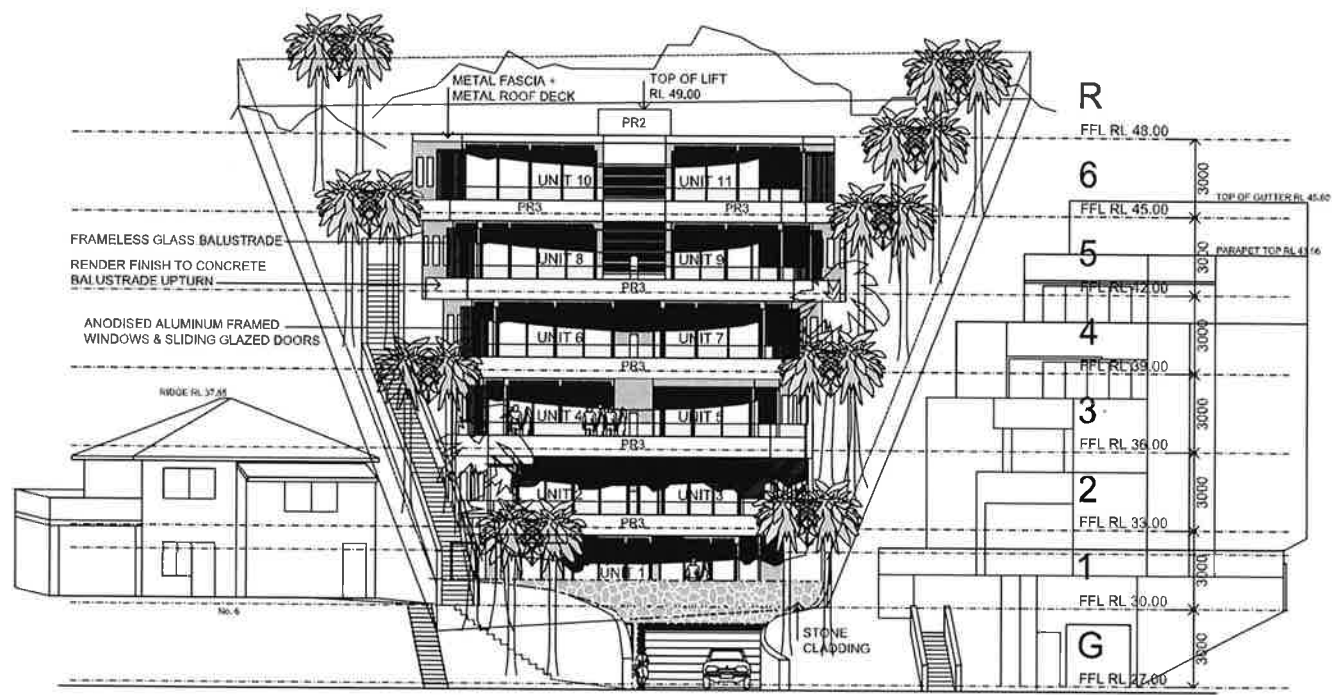

SOUTH ELEVATION

REVISIONS



Barry Rush & Associates
 Architects
 Email: info@barryrush.com.au
 www.barryrush.com.au

Client
LOTUS PROJECTS


Project
**4 BROOKVALE AVE
 BROOKVALE**

Lot 45 IN DP 6140

Drawing
**NOTIFICATION PLAN
 SOUTH ELEVATION**

Scale: 1:100 Date: _____
 File: DA 4 BROOKVALE.DWG
 Plotted: 09/20/18 1:35 PM
 Job No: 1706
 Version: DA

Copyright 2018 by Barry Rush & Associates. All rights reserved.

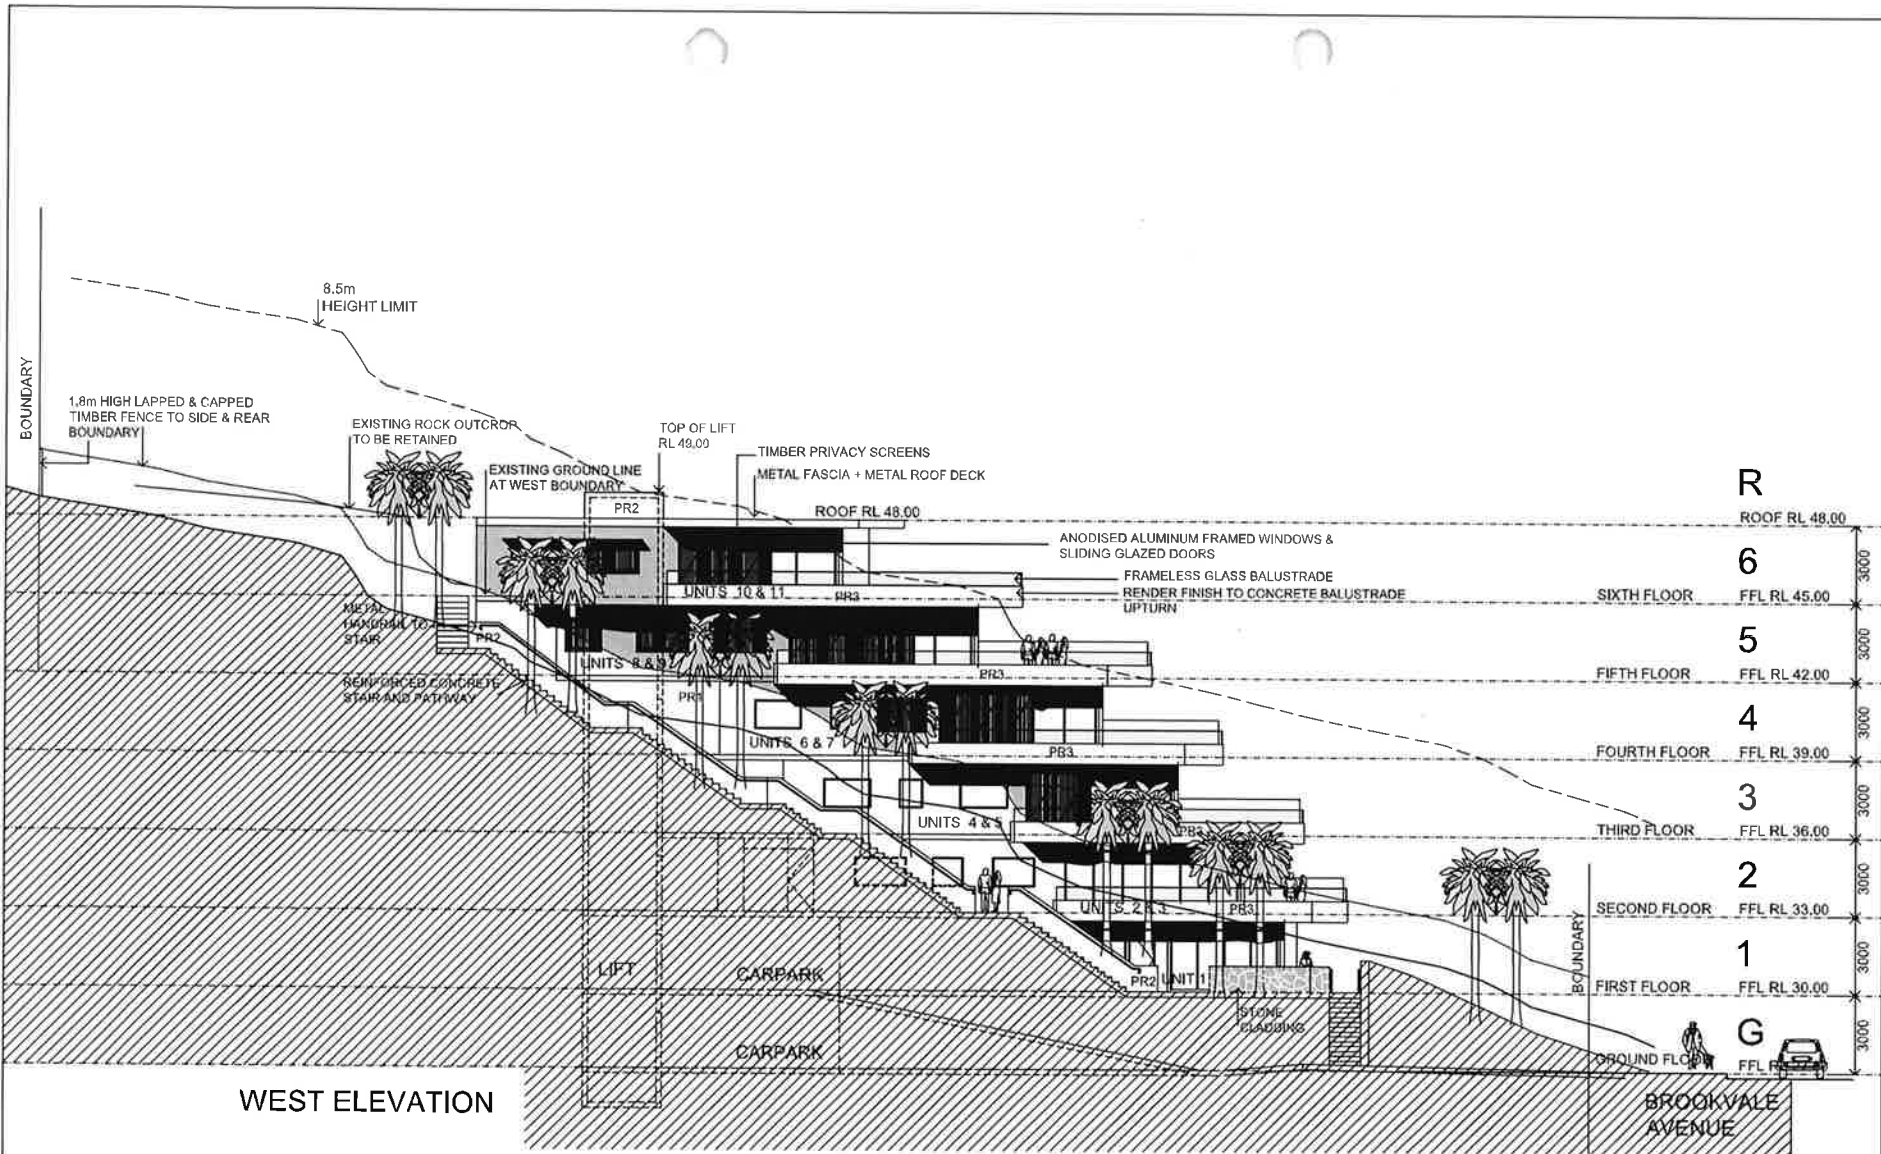

WEST ELEVATION

R	ROOF RL 48.00
6	SIXTH FLOOR FFL RL 45.00
5	FIFTH FLOOR FFL RL 42.00
4	FOURTH FLOOR FFL RL 39.00
3	THIRD FLOOR FFL RL 36.00
2	SECOND FLOOR FFL RL 33.00
1	FIRST FLOOR FFL RL 30.00

Barry Rush & Assoc
 Architects
 Email: info@barryrush.com.au
 www.barryrush.com.au

CBrd
 LOTUS PROJECTS

Project
 4 BROOKVALE AVE
 BROOKVALE

LOT 45 BV DP 6040

Drawing
 NOTIFICATION PLAN
 WEST ELEVATION

Scale: 1:1000
 File: DA 4 BROOKVALE
 Printed: 18/12/2018 1:53 PM
 Job No: 1208
 Version: DA
 Date: 18/12/2018

