


Proposed
EASTERN ELEVATION

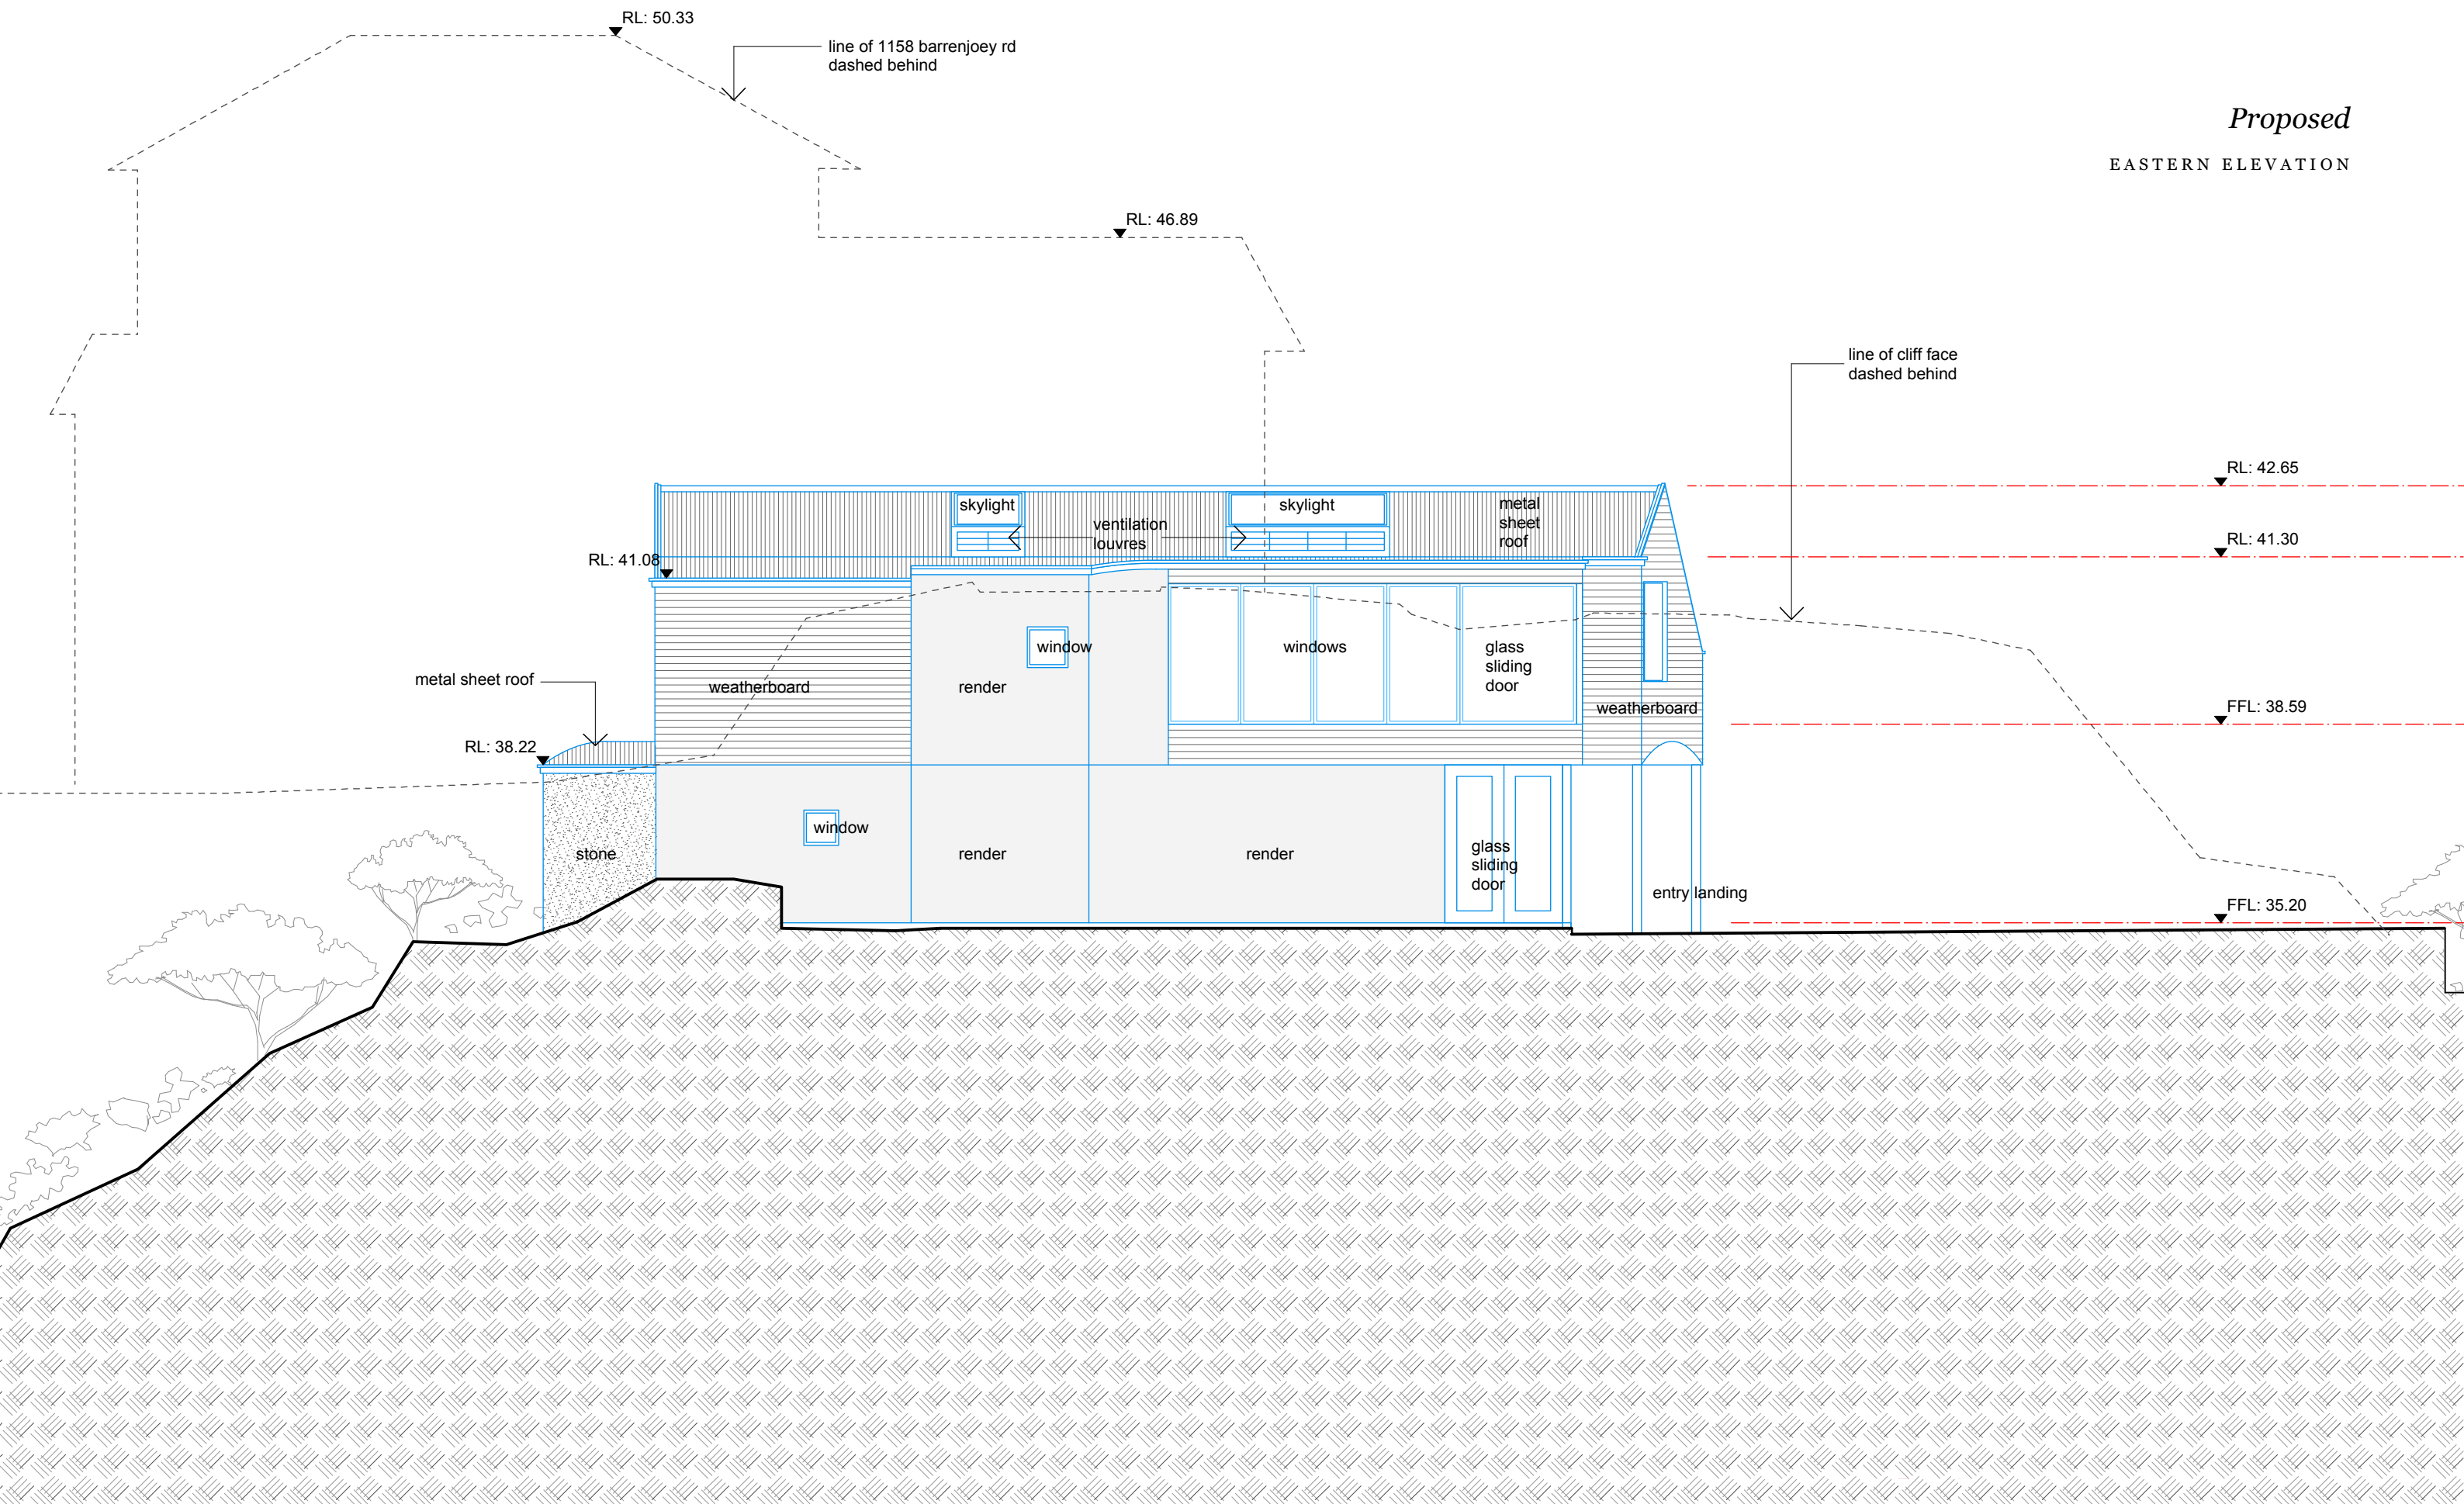

benn + penna architecture

Level 1, 123 Harris St.
Pymont NSW 2009
Australia

P. +61 2 9518 9900
W. www.bennandpenna.com
E. info@bennandpenna.com

| REVISIONS | Rev. A | 03.11.15 | FOR PLANNERS REVIEW |
|-----------|--------|----------|-------------------------|
| | Rev. B | 21.12.15 | DEVELOPMENT APPLICATION |
| | Rev. C | | |
| | Rev. D | | |
| | Rev. E | | |

CLIENT
Mr R & I Benn

PROJECT
1156 Barrenjoey Rd, Palm Beach

1501-P-08 rev.B



SCALE
1:100 @ A3