


NORTH

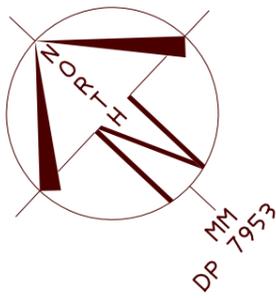

LOCALITY SKETCH

UBD AREA: SYD REVISION: 54  
MAP: 118 REF: J15  
S  
GPS E





**NOTE:**  
THE BOUNDARIES OF THE SUBJECT LAND ARE APPROXIMATE ONLY AND SHOULD BE VERIFIED PRIOR TO ANY CONSTRUCTION WORKS. IF SETBACKS ARE CRITICAL FOR THE DESIGN OF THE PROPOSED RESIDENCE, IT IS RECOMMENDED THAT A MORE COMPREHENSIVE SURVEY BE CARRIED OUT TO DETERMINE THE POSITION OF THE SUBJECT BOUNDARIES.

**HOW TO PROTECT SURVEY MARKS BEFORE WORKS COMMENCE**  
For details refer to -  
[https://www.spatial.nsw.gov.au/data/assets/pdf/file/0003/221736/Protecting\\_Survey\\_Marks\\_June2018\\_Final.pdf](https://www.spatial.nsw.gov.au/data/assets/pdf/file/0003/221736/Protecting_Survey_Marks_June2018_Final.pdf)  
Find out if there are survey marks located in the area of interest by:  
1. Viewing the Permanent survey mark layer on SIX Maps - [maps.six.nsw.gov.au](https://maps.six.nsw.gov.au) and print the map showing location of survey marks.  
2. Download the Permanent Survey Mark Locality Sketches.  
3. Inspecting the site, paying particular attention to survey marks located in the footpath, kerb or gutter.  
**IF NO SURVEY MARKS ARE AFFECTED COMMENCE WORKS IF SURVEY MARKS ARE IN THE AREA & COULD BE AFFECTED BY THE WORKS**, eg. disturbed or removed  
1. Apply for Surveyor General Approval - Survey Mark(s) Removal.  
2. Where required contact a Registered Surveyor to assist with the conditions of approval.  
**PENALTIES FOR DISTURBING SURVEY MARKS**  
The unauthorised removal, disturbance or destruction of survey marks is costly to the community. Section 24(1) of the Surveying and Spatial Information Act 2002 states a person must not remove, damage, destroy, displace, obliterate or deface any survey mark unless authorised to do so by the Surveyor-General.  
Penalties such as \$10,000 towards the cost of reinstatement and up to \$10,000 towards loss or damage may apply.

APPROXIMATE POSITION OF SEWER MAIN (BY DBYD) REFER TO SEWER DIAGRAM FOR DETAILS.  
**NOTE:** PRIOR TO ANY DESIGN AND CONSTRUCTION, A SEWER PEGOUT MUST BE UNDERTAKEN TO DETERMINE THE EXACT LOCATION OF THE SEWER LINE.

ALL TREE HEIGHTS AND SPREAD ARE APPROXIMATE ONLY AND ARE SHOWN FOR TENDER PURPOSES ONLY. ALL TREE RELATED ISSUES TO BE REFERRED TO AN ARBORIST

THE BOUNDARY POSITION IS APPROXIMATE ONLY AND SHOULD BE VERIFIED PRIOR TO ANY CONSTRUCTION WORKS.

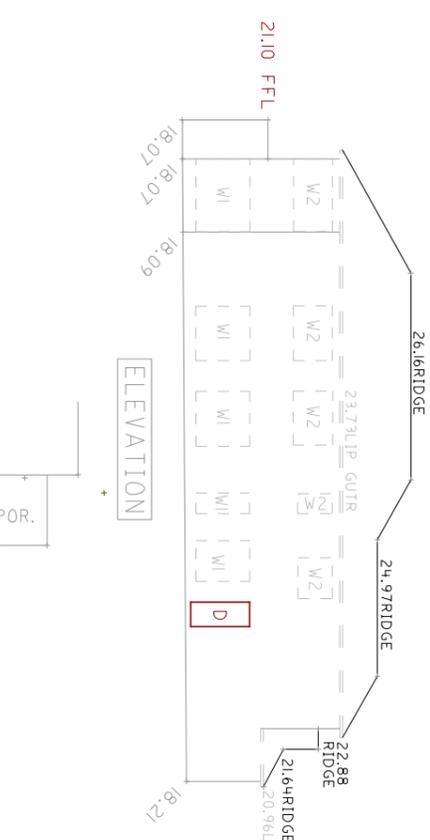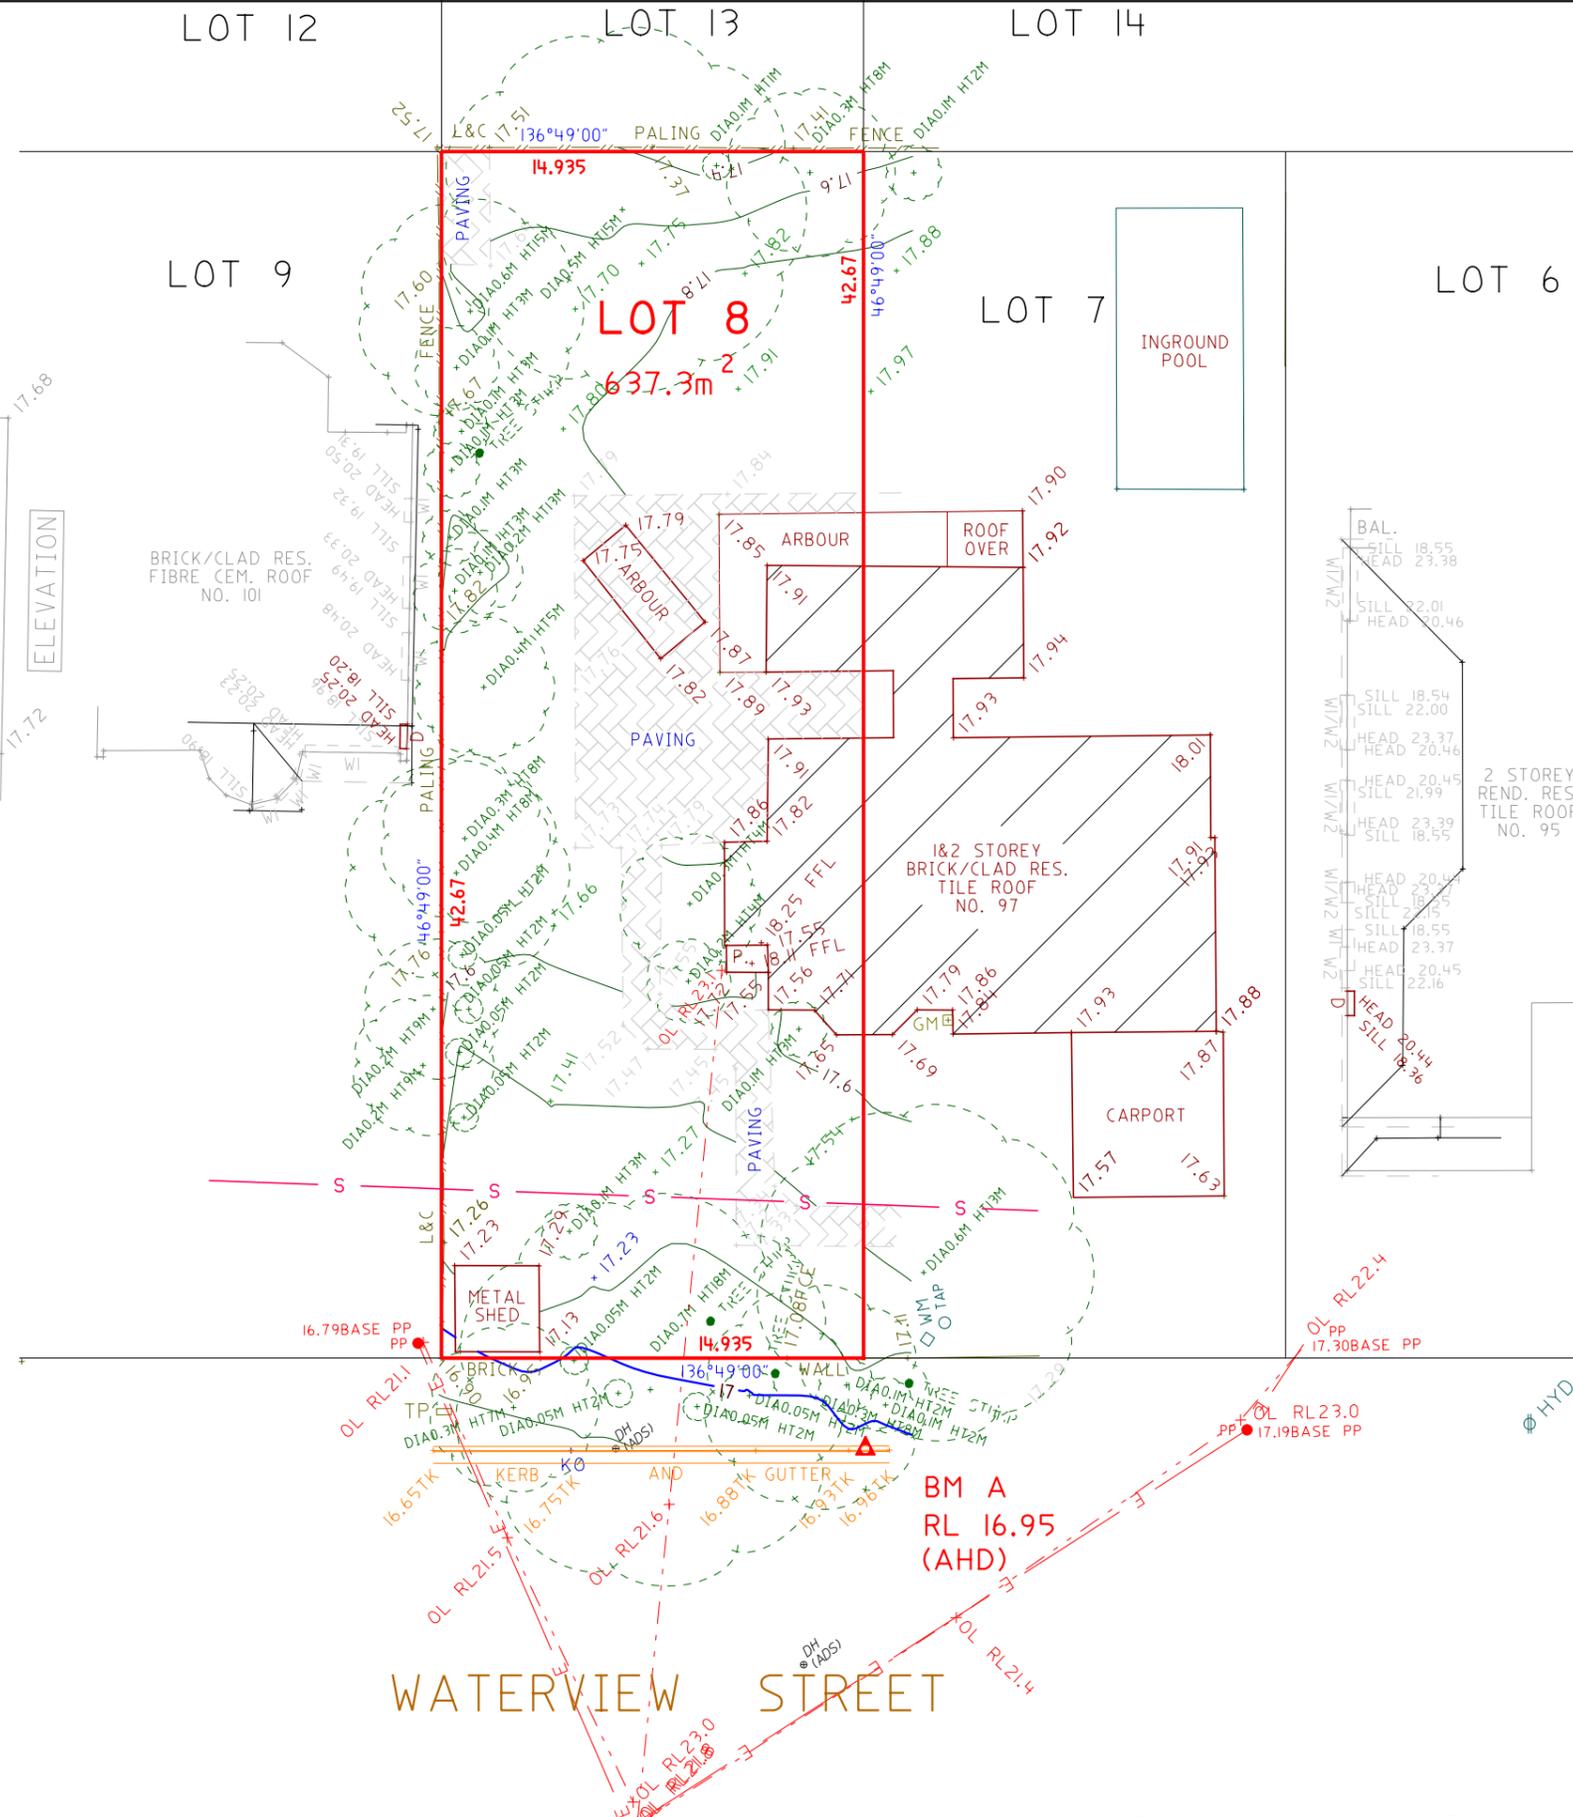

<p><b>COPYRIGHT</b> COPYRIGHT OF THIS PLAN AND IN THE ACCOMPANYING CAD FILE(S) WHERE APPLICABLE VESTS WITH ASPECT DEVELOPMENT &amp; SURVEY PTY LTD. THE PLAN AND CAD FILE SHALL ONLY BE USED BY THE ADDRESSED CLIENT FOR THE PURPOSE FOR WHICH THE SURVEY WAS CARRIED OUT.</p>	<p><b>GENERAL NOTES</b></p> <p>A) THIS SURVEY IS SPECIFICALLY FOR CONTOUR PURPOSES ONLY. THE BOUNDARIES OF THE SUBJECT PROPERTY HAVE NOT BEEN INVESTIGATED AND THE POSITION SHOWN IS APPROXIMATE ONLY.</p> <p>B) AREAS AND DIMENSIONS ARE SUBJECT TO SURVEY SERVICES SHOWN HAVE BEEN DERIVED FROM VISUAL EVIDENCE APPARENT AT THE TIME OF SURVEY. THE RELEVANT SERVICE AUTHORITY SHALL BE CONTACTED TO VERIFY THE EXISTENCE AND POSITION OF ALL SERVICES PRIOR TO THE COMMENCEMENT OF ANY CONSTRUCTION OR EXCAVATION.</p> <p>D) CONTOURS ARE INDICATIVE OF SURFACE TOPOGRAPHY ONLY. SURVEYED SPOT LEVELS ARE THE ONLY VALUES TO BE RELIED ON FOR REDUCED LEVELS ON PARTICULAR FEATURES.</p>	<p><b>SYMBOLS &amp; ABBREVIATIONS:</b></p> <table border="1"> <tr><td>GP</td><td>GULLY PIT</td><td>-E-</td><td>OVERHEAD ELEC LINE</td></tr> <tr><td>HYD</td><td>HYDRANT</td><td>-S-</td><td>SEWER LINE</td></tr> <tr><td>SIP</td><td>SURFACE INLET PIT</td><td>GM</td><td>GAS METER</td></tr> <tr><td>SIC</td><td>SEWER INSPECTION COVER</td><td>LP</td><td>LIGHT POLE</td></tr> <tr><td>SMH</td><td>SEWER MANHOLE</td><td>EC</td><td>ELECTRICITY CONDUIT</td></tr> <tr><td>W/M</td><td>WATER METER</td><td>ECT</td><td>ELEC &amp; TELE CONDUIT</td></tr> <tr><td>EL</td><td>ELECTRICITY BOX</td><td>TC</td><td>TELECOM CONDUIT</td></tr> <tr><td>TP</td><td>TELECOM PIT</td><td>WC</td><td>WATER CONDUIT</td></tr> <tr><td>VC</td><td>VEHICLE CROSSING</td><td>INV</td><td>INVERT</td></tr> <tr><td>SV</td><td>STOP VALVE</td><td>KO</td><td>KERB OUTLET</td></tr> <tr><td>SWMH</td><td>STORMWATER MANHOLE</td><td>TK</td><td>TOP OF KERB</td></tr> </table>	GP	GULLY PIT	-E-	OVERHEAD ELEC LINE	HYD	HYDRANT	-S-	SEWER LINE	SIP	SURFACE INLET PIT	GM	GAS METER	SIC	SEWER INSPECTION COVER	LP	LIGHT POLE	SMH	SEWER MANHOLE	EC	ELECTRICITY CONDUIT	W/M	WATER METER	ECT	ELEC & TELE CONDUIT	EL	ELECTRICITY BOX	TC	TELECOM CONDUIT	TP	TELECOM PIT	WC	WATER CONDUIT	VC	VEHICLE CROSSING	INV	INVERT	SV	STOP VALVE	KO	KERB OUTLET	SWMH	STORMWATER MANHOLE	TK	TOP OF KERB	<p><b>ASPECT DEVELOPMENT &amp; SURVEY PTY LTD</b> CONSULTING REGISTERED SURVEYORS ABN 60 078 649 000</p> <p>SUITE 1 103 VANESSA STREET KINGSGROVE NSW 2208 PHONE (02) 9554 8388 FAX (02) 9554 8588</p> <p>PO BOX 161 KINGSGROVE NSW 1480 DX 11392 HURSTVILLE</p>	<p><b>PROJECT</b></p> <p>OUR REFERENCE 21/1050816/287672 LOT 8 DP 7953 SECTION DATUM AHD SOURCE SCMS 24/09/19 ORIGIN OF LEVELS PM 6894 REDUCED LEVEL 18.641 SURVEYED DM DATE 26/09/19 DRAWN KM DATE 27/09/19 SCALE 1: 250 A3 SHEET</p>	<p><b>CLIENT: CLARENDON HOMES Pty Ltd</b> REF: HOLLIDAY REF: 29913901 ADDRESS: 97 WATERVIEW STREET SUBURB MONA VALE</p>
GP	GULLY PIT	-E-	OVERHEAD ELEC LINE	
HYD	HYDRANT	-S-	SEWER LINE	
SIP	SURFACE INLET PIT	GM	GAS METER	
SIC	SEWER INSPECTION COVER	LP	LIGHT POLE	
SMH	SEWER MANHOLE	EC	ELECTRICITY CONDUIT	
W/M	WATER METER	ECT	ELEC & TELE CONDUIT	
EL	ELECTRICITY BOX	TC	TELECOM CONDUIT	
TP	TELECOM PIT	WC	WATER CONDUIT	
VC	VEHICLE CROSSING	INV	INVERT	
SV	STOP VALVE	KO	KERB OUTLET	
SWMH	STORMWATER MANHOLE	TK	TOP OF KERB	