
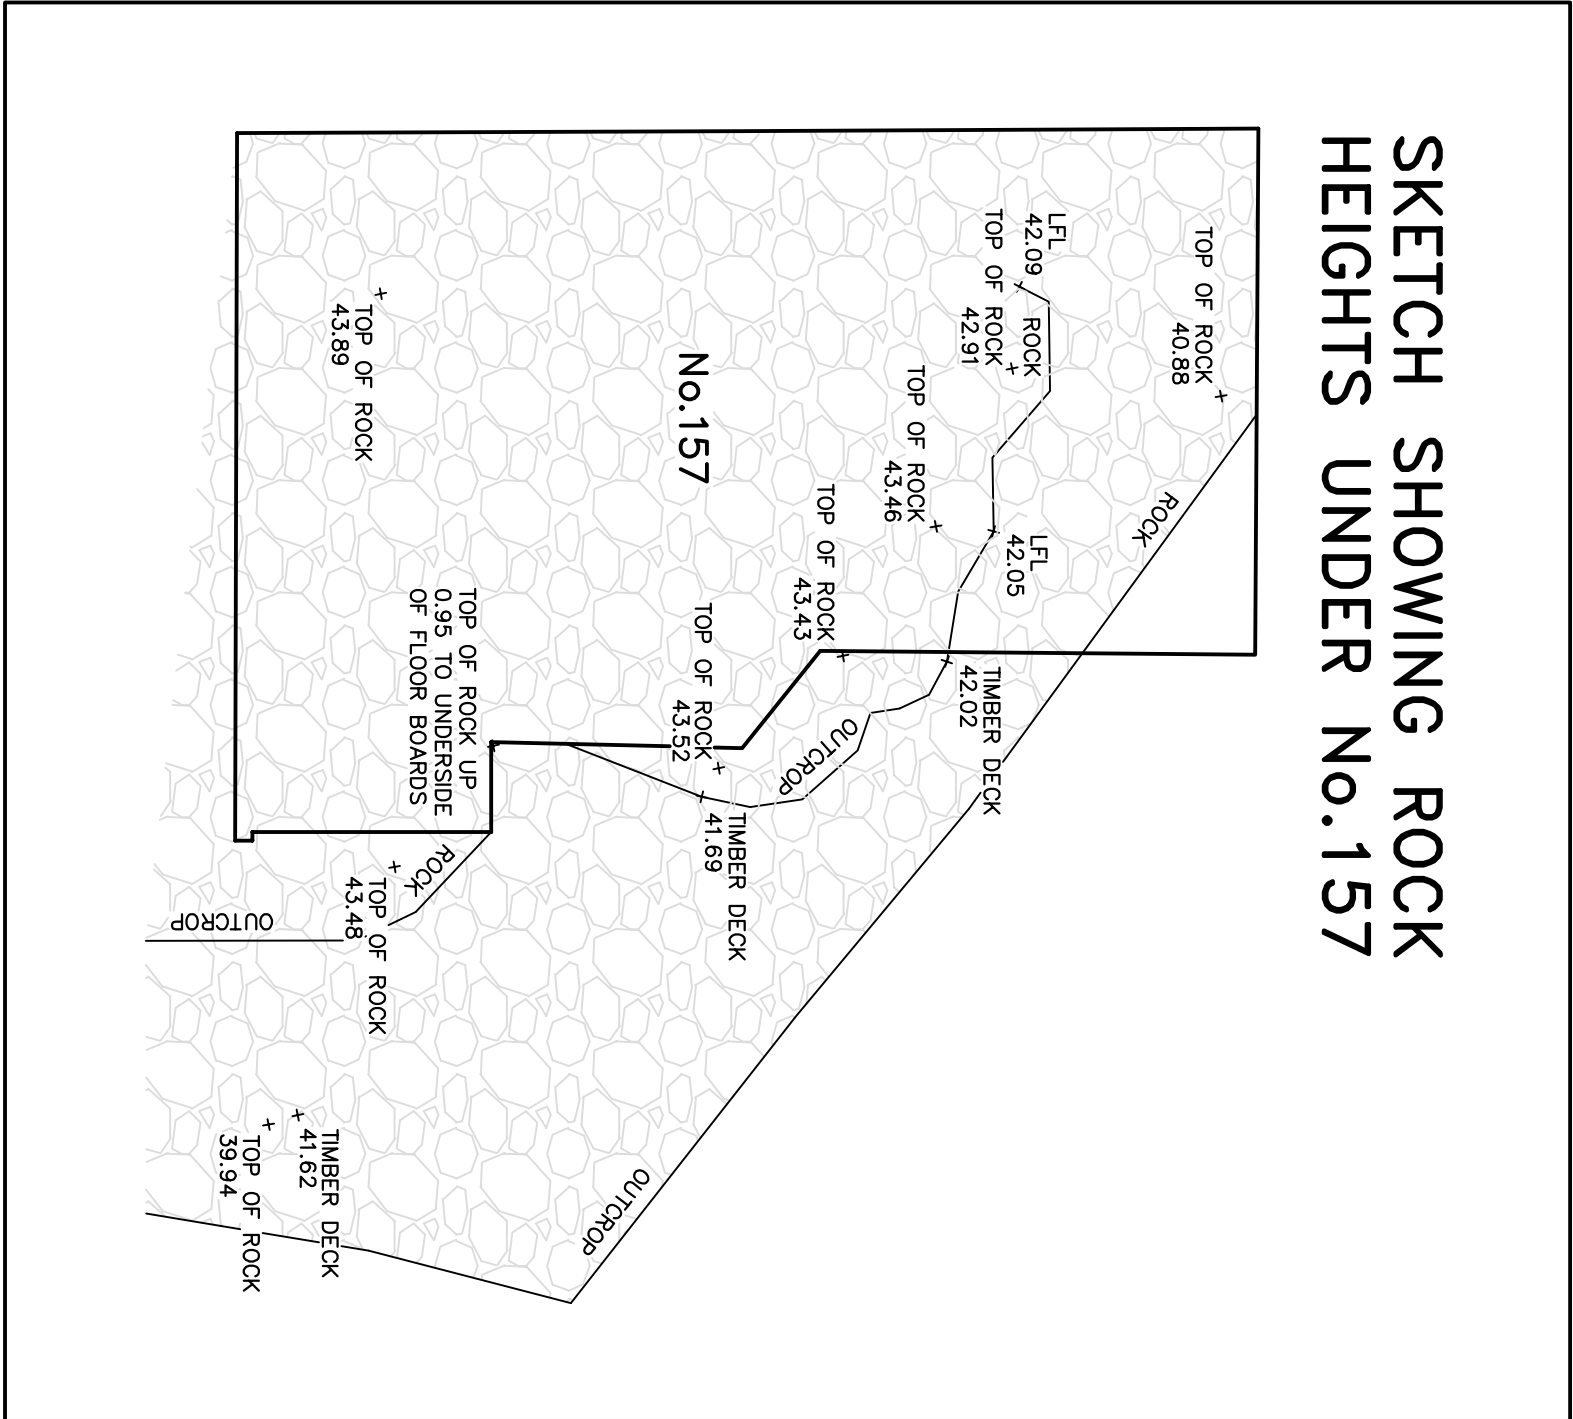
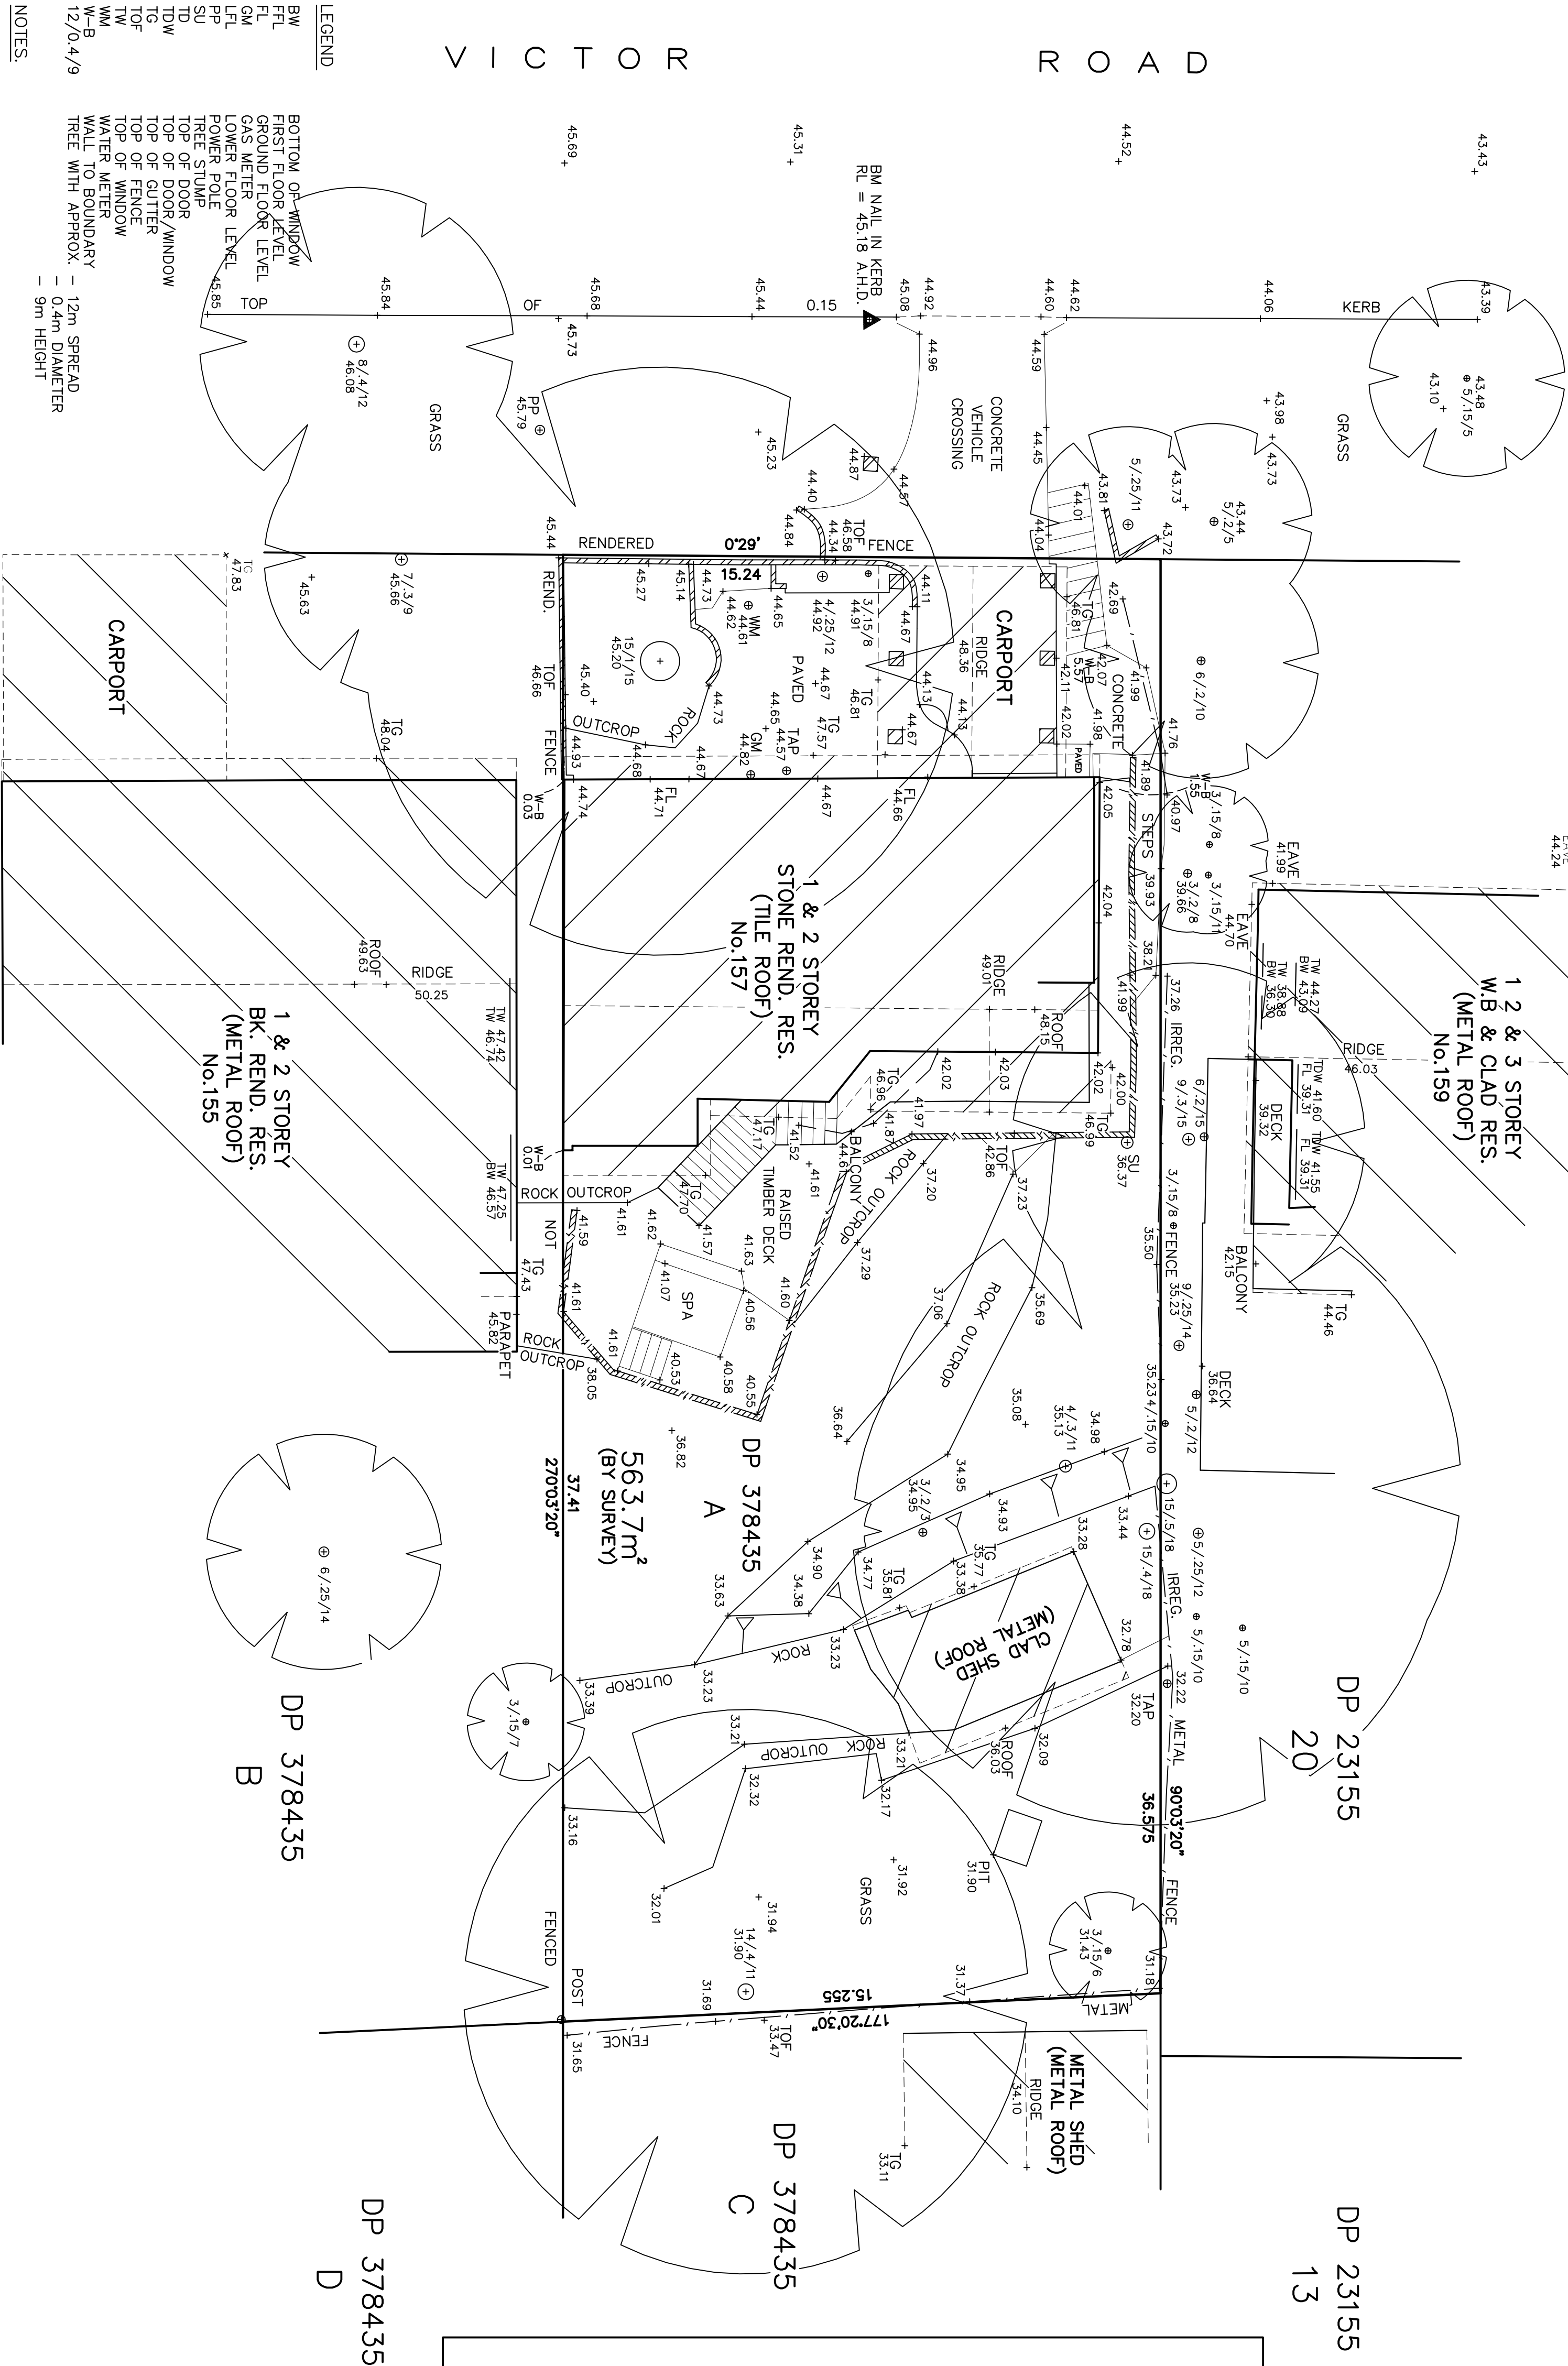
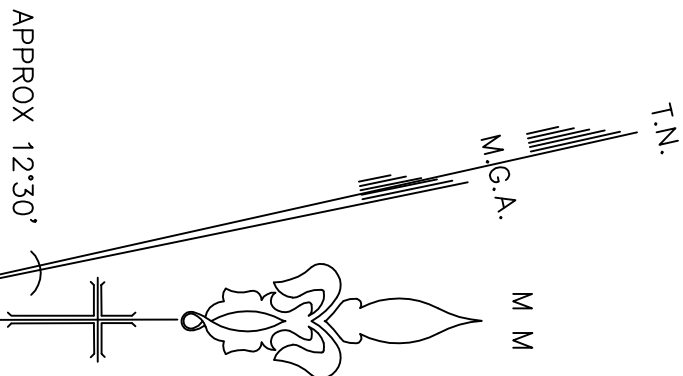


| DATE     | ISSUE | AMENDMENTS      |
|----------|-------|-----------------|
| 02/04/12 | A     | FIRST ISSUE     |
| 13/11/15 | B     | GENERAL UPDATES |

SITE SURVEY

SHOWING SELECTED LEVELS AND DETAIL OVER  
LOT A IN DP 378435 BEING NO.157 VICTOR ROAD, DEEWHY.

DATUM : A.H.D.

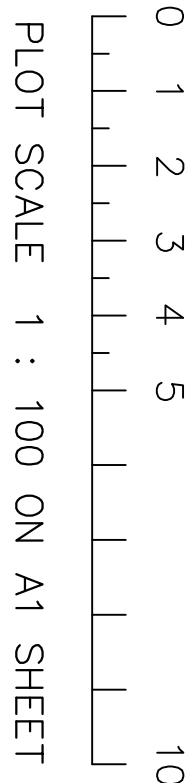

- LEGEND
- BW BOTTOM OF WINDOW
  - FFL FIRST FLOOR LEVEL
  - FL FLOOR LEVEL
  - GL GROUND LEVEL
  - LEL LOWER FLOOR LEVEL
  - PP POWER POLE
  - SU TREE STUMP
  - TD TOP OF DOOR
  - TG TOP OF GUTTER
  - TW TOP OF WINDOW
  - WM WALL TO BOUNDARY
  - W-B WALL TO BOUNDARY
  - 12/0 4/9 TREE WITH APPROX. - 12m SPREAD - 0.4m DIAMETER - 9m HEIGHT

- NOTES
- 1) SURVEY MARKS MUST BE PLACED PRIOR TO ANY CONSTRUCTION WORK.
  - 2) ORIGIN OF LEVELS PM 2803, RL=17.436 A.H.D.
  - 3) BOUNDARY DIMENSIONS OBTAINED FROM DP 378435
  - 4) SITE SURVEY HAS BEEN CARRIED OUT.
  - 5) NO UNDERGROUND SERVICES SEARCH MADE, ONLY PITS ETC. VISIBLE AT TIME OF SURVEY PLOTTED.
  - 6) BEARINGS ARE ON MAGNETIC MERIDIAN.
  - 7) EXTENT OF TREE CANOPY IS APPROXIMATE & DIAGRAMMATIC ONLY.
  - 8) THE INFORMATION ON THIS SURVEY IS TO BE USED FOR DESIGN AND DA PURPOSES ONLY. SURVEY MARKS MUST BE PLACED PRIOR TO ANY CONSTRUCTION.
  - 9) AREA CALCULATED BY SURVEY.



COPYRIGHT WARNING

THE INFORMATION SHOWN/CONTAINED IN THIS DRAWING/FILE IS COPYRIGHT. THE INFORMATION MAY ONLY BE USED FOR THE PURPOSE FOR WHICH IT WAS PRODUCED. NO PART OF THIS DRAWING/FILE MAY BE USED OR REPRODUCED, IN PART OR WHOLE, FOR ANY OTHER CLIENT, PERSON OR COMPANY WITHOUT THE PRIOR WRITTEN PERMISSION OF HILL & BLUME PTY. LTD.

Hill & Blume Pty Ltd  
102 Crown Street  
Westlands  
NSW 2011  
Tel (02) 9352 4888  
Fax (02) 9351 6422  
ACN 000 721 004  
surveyors@hillandblume.com.au

DATE OF SURVEY: 02/04/12 REF NO. 53431  
CAD FILE: 53431001B.DWG  
ISSUE "B"  
SECOND ISSUE