



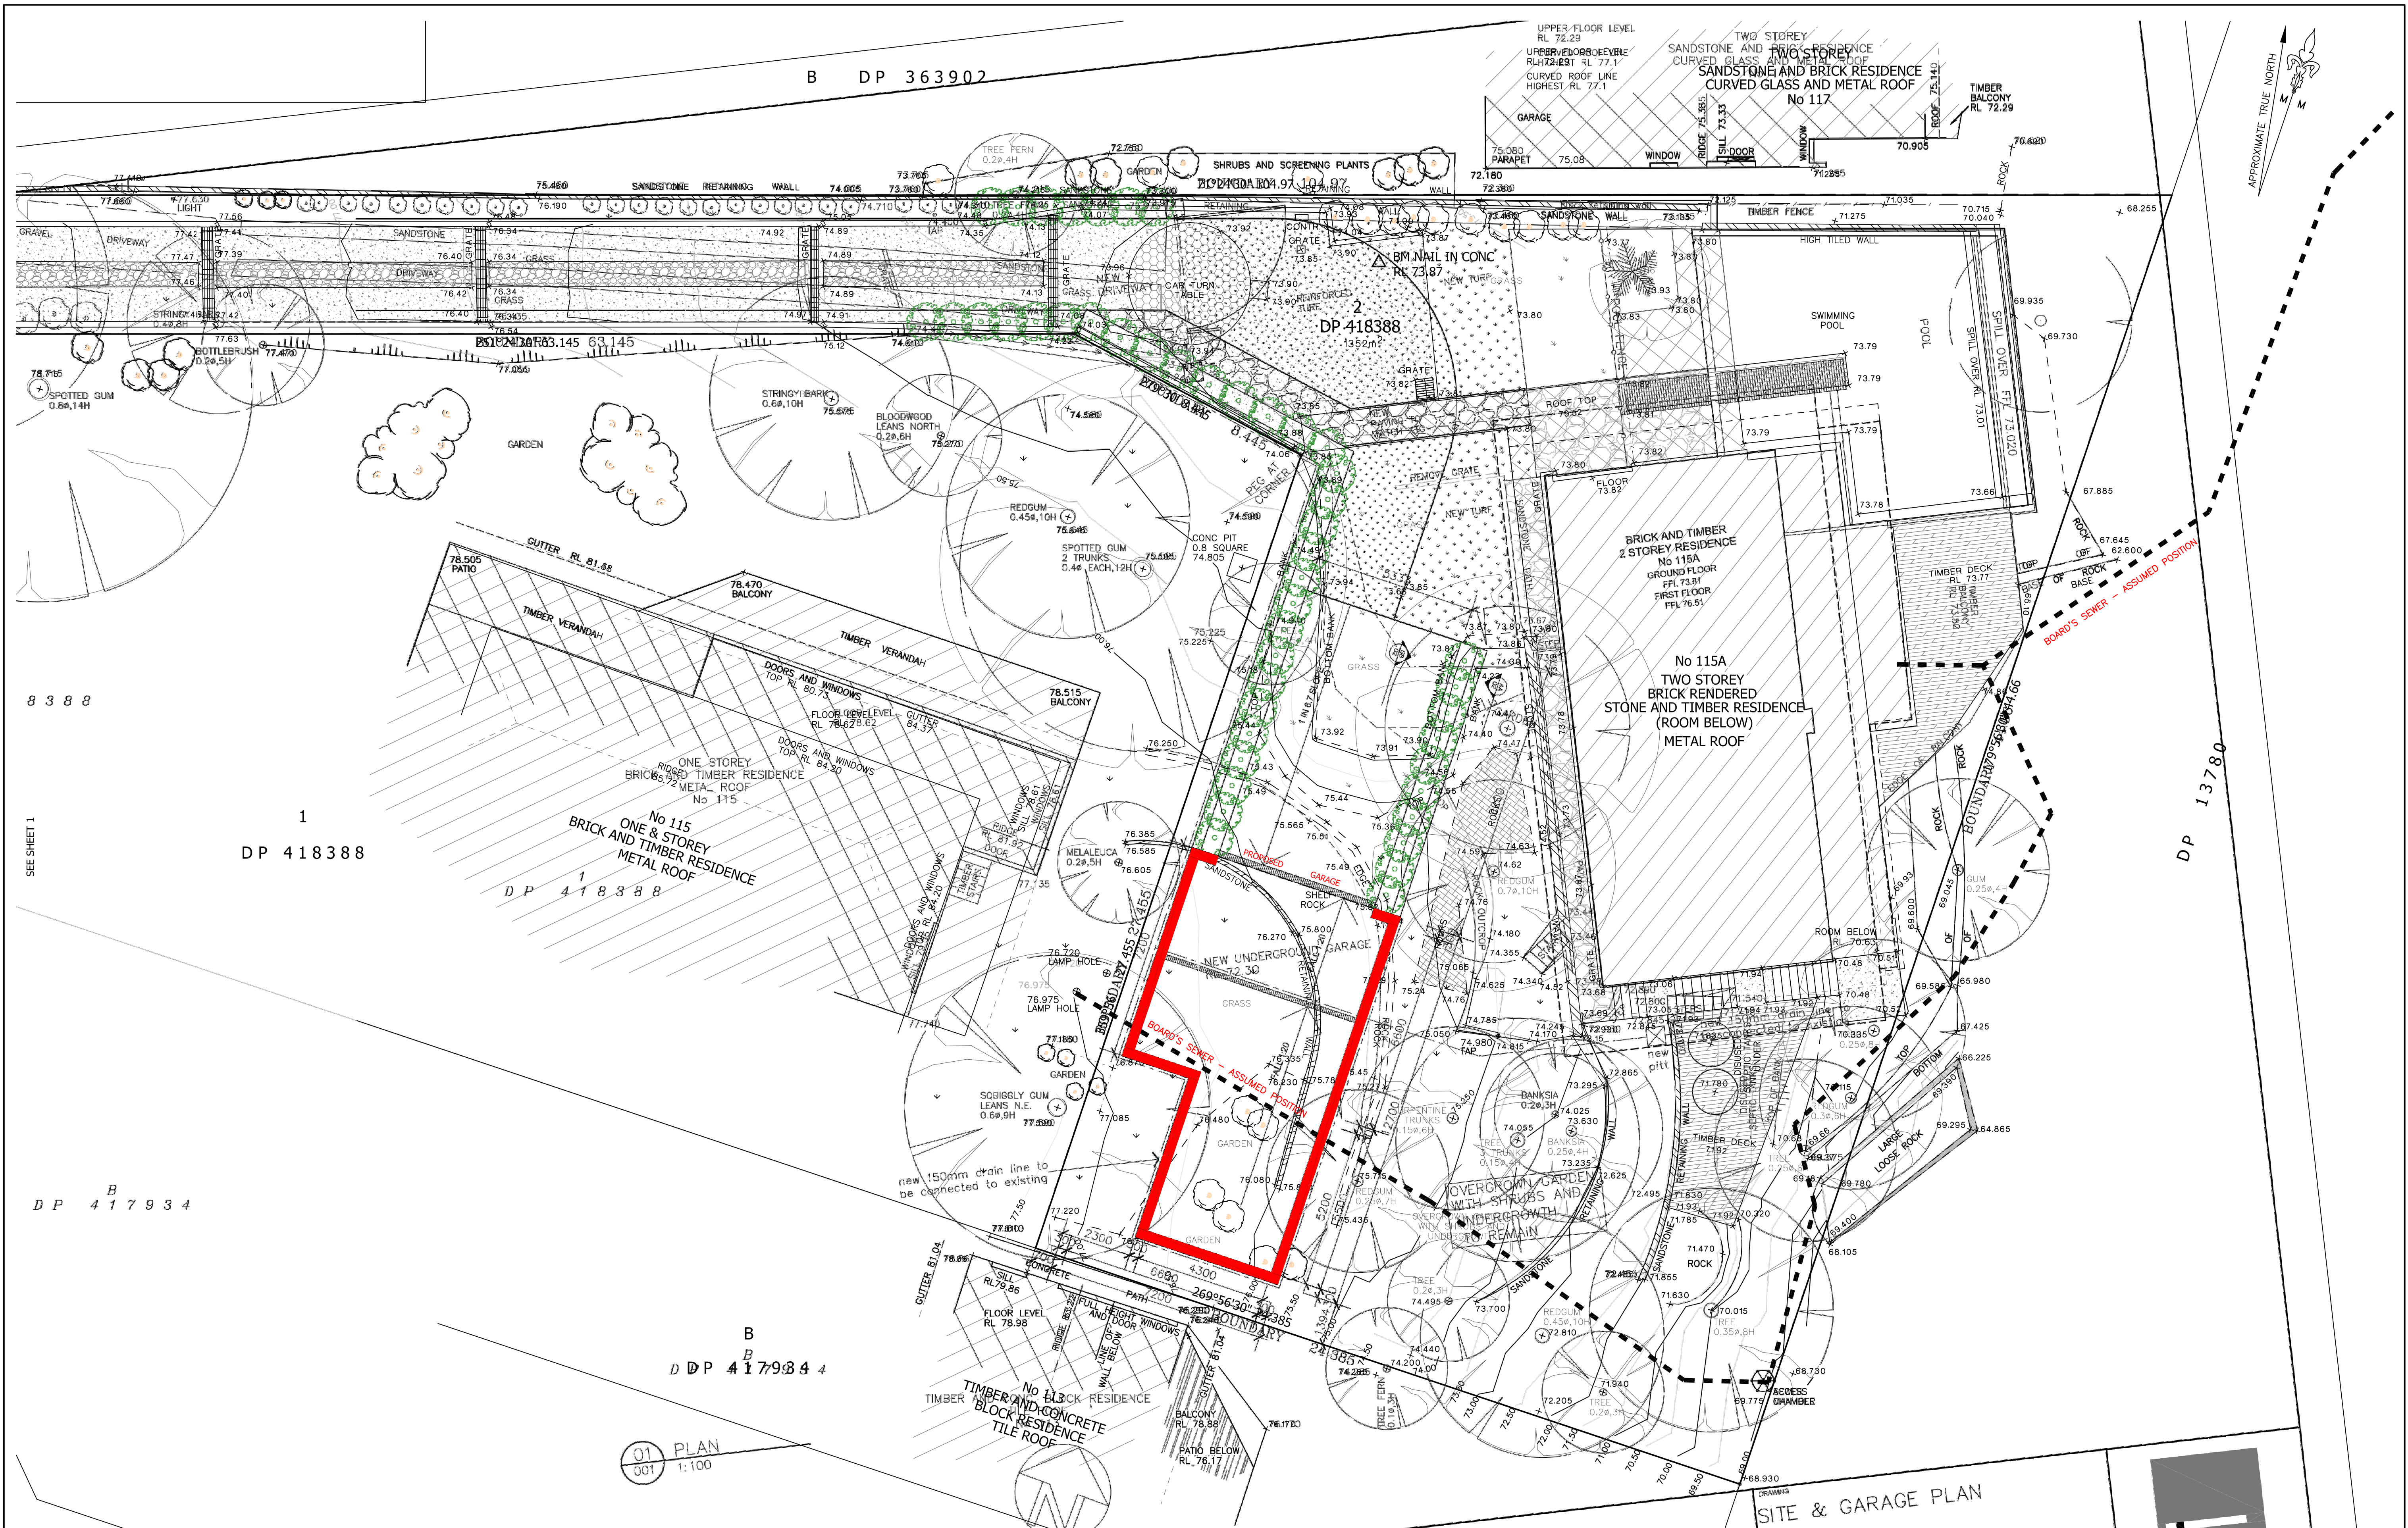

- NOTES:
1. The relationship between features and boundaries is diagrammatic only.
 2. No investigation has been made of underground services on and adjacent to this land.
 3. No investigations have been made of building restrictions which may apply to this land.
 4. Origin of levels, PM 52403 RL 78.180 AHD (Located at int'n of Pacific Rd and Canara Pl.)

BOARD SEWER LINE SCANNED FROM SEWERAGE SERVICE DIAGRAM
No. 04002/9 AND IS APPROXIMATE ONLY

29399_XREF_002 PLAN - site & garage.pdf

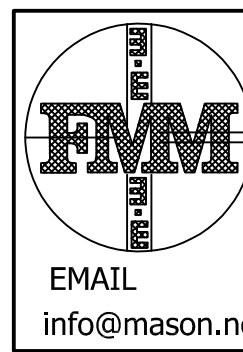

FRANK M MASON & CO. PTY LTD
LAND AND ENGINEERING SURVEYORS
CONSULTANTS IN LAND DEVELOPMENT
2 Winslow Street
P.O. Box 56, KIRRIBILLI
NSW 1565
Tel 02 9929 6233
02 9955 5385
Fax 02 9929 7727
EMAIL
info@mason.net.au

0 1 2 3 4 5 10
COPYRIGHT
THIS DRAWING HAS BEEN PROCESSED ELECTRONICALLY.
NEITHER THE PAPER REPRESENTATION NOR THE ELECTRONIC
FILE MAY BE COPIED IN PART OR WHOLE WITHOUT THE
THE WRITTEN APPROVAL OF FRANK M MASON & CO. PTY LTD

PLAN SHOWING RELATIVE HEIGHTS AND FEATURES OF PART OF LOT 2 DP418388 BEING LAND AT PALM BEACH IN THE L.G.A. OF NORTHERN BEACHES					
Drawn	RS	Surveyor	RS	Datum	AHD
Reduction Ratio	Size	Sheet	Drawing Name	Date	28.11.2018
1:100	A1	2	29399-11		