


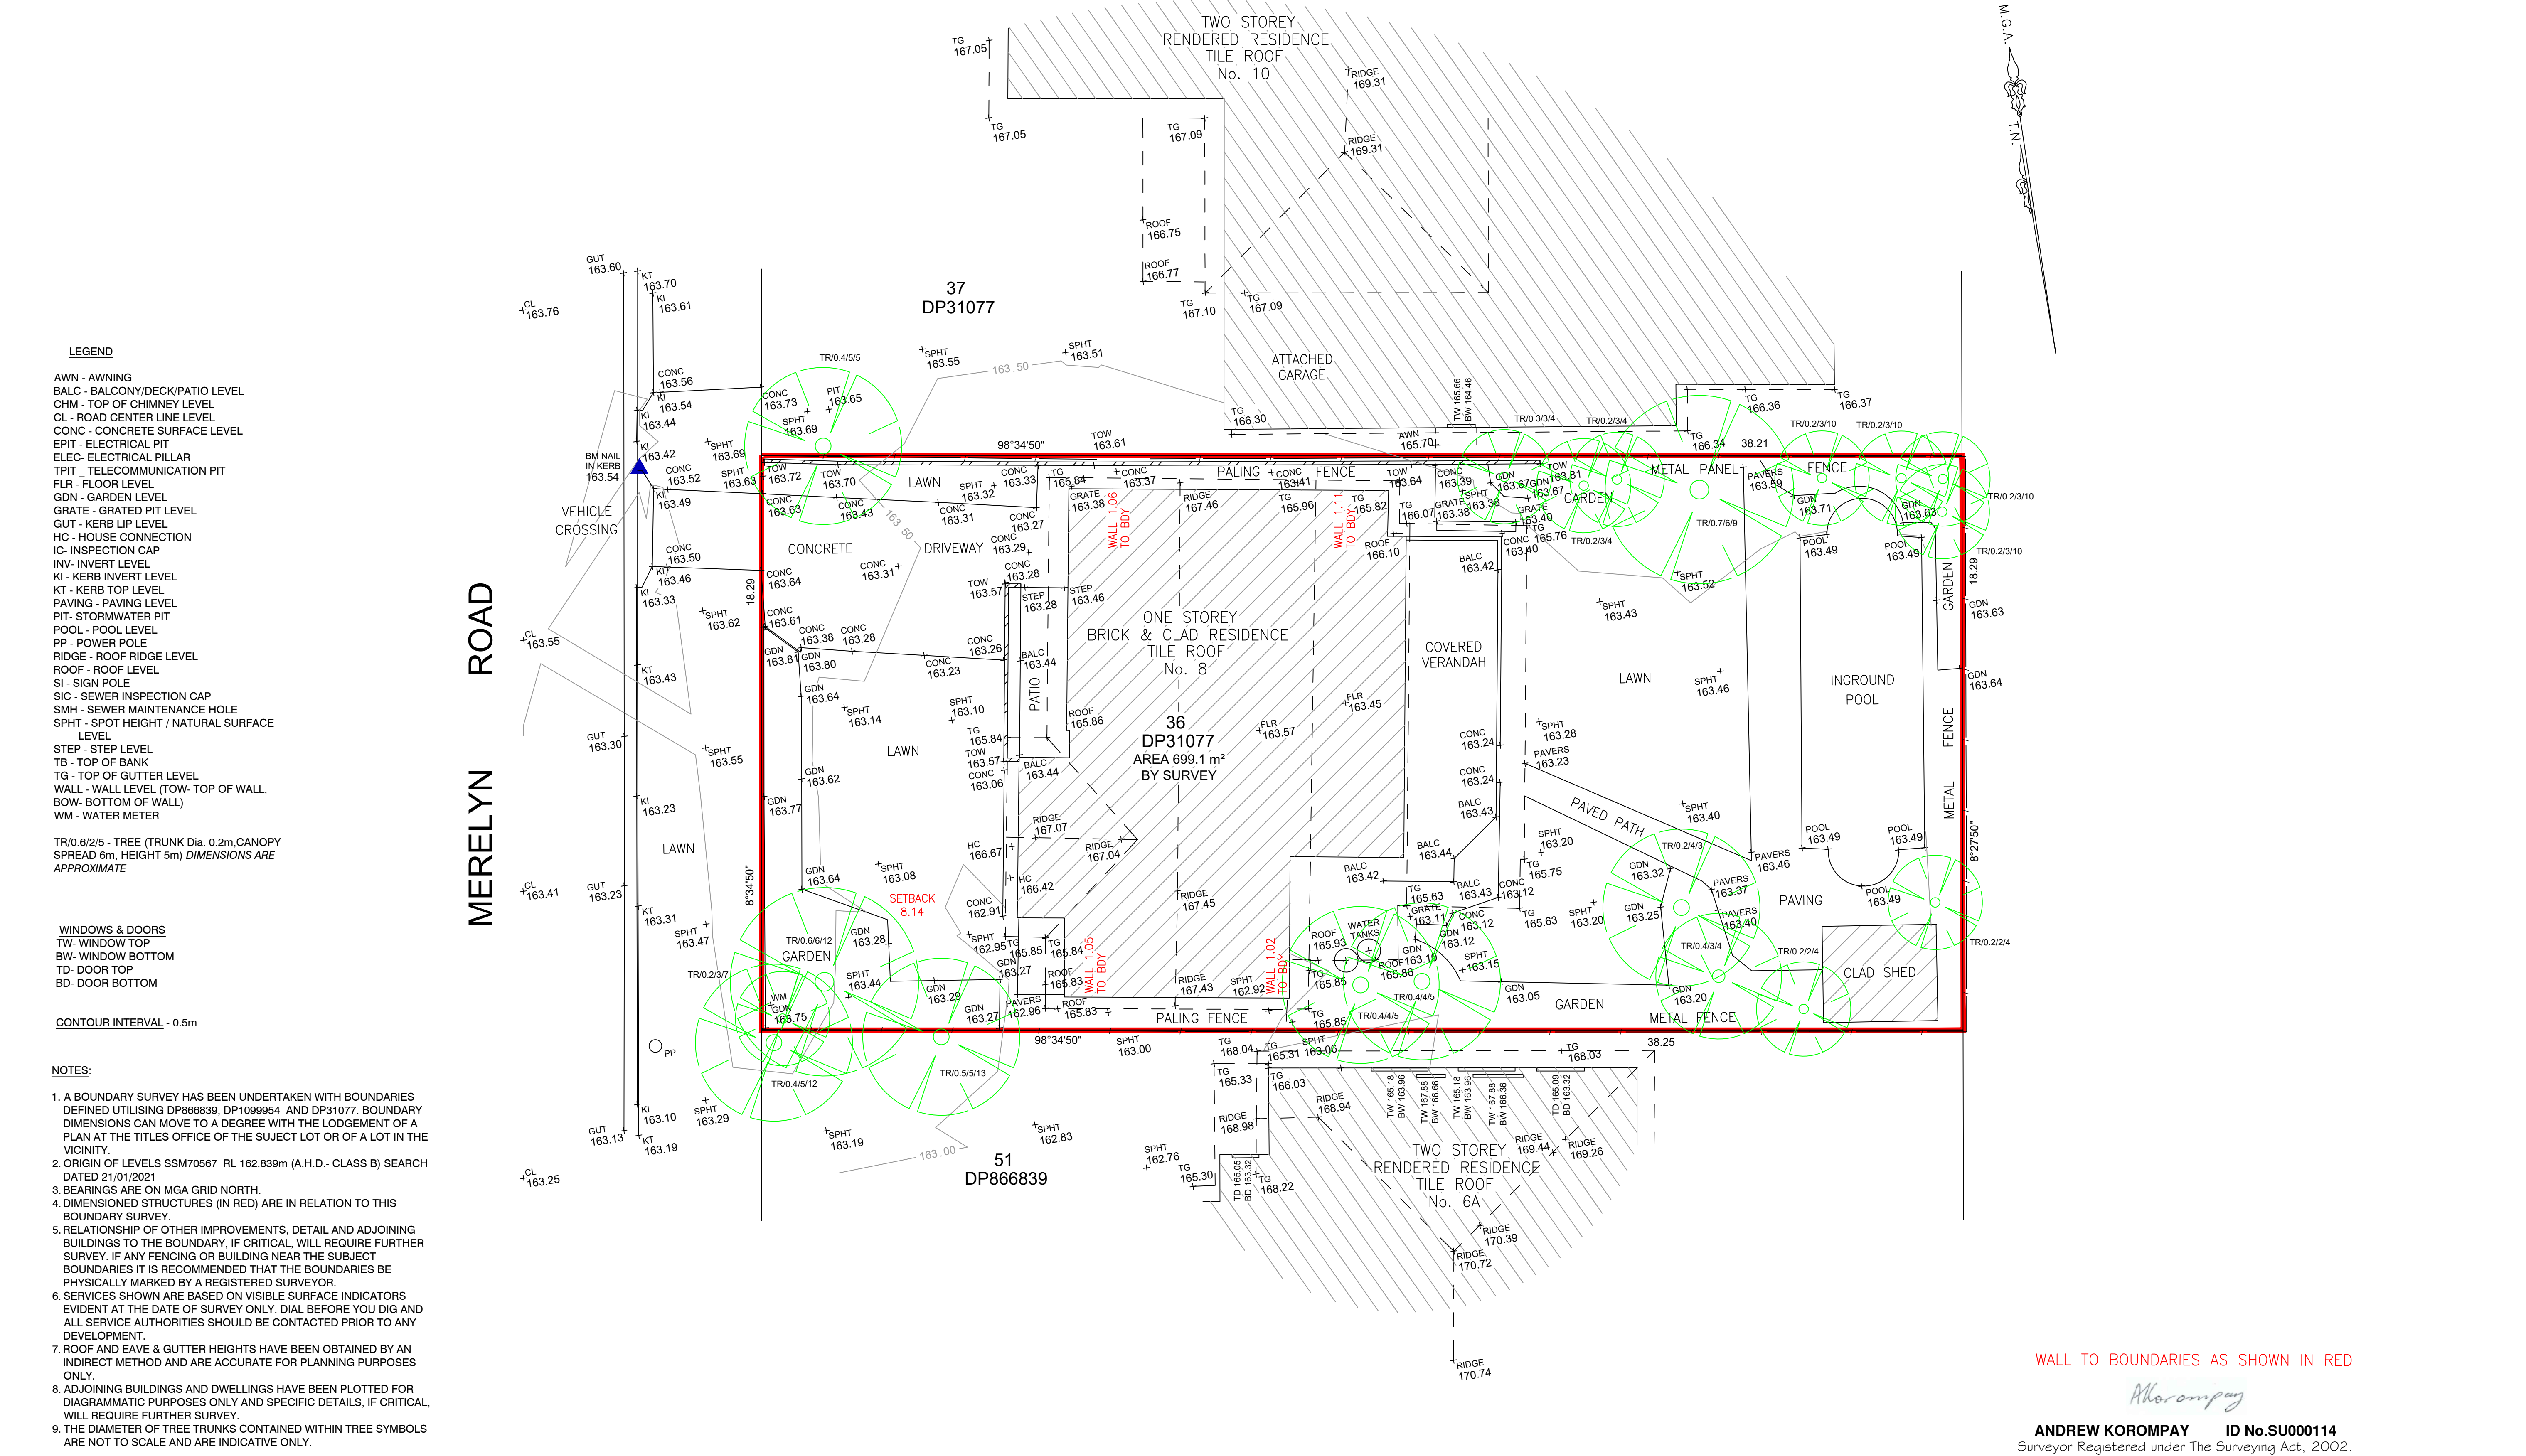

0	AK	INITIAL ISSUE	01/02/2021
REVISION	BY	REVISION DESCRIPTION	DATE

PLAN OF DETAIL OVER
No. 8 MERELYN ROAD
BELROSE, NSW, 2085.



16/9 Narabang Way
Belrose NSW 2085
phone: 02 9450 0868
mobile: 0409 658 747
email: enquiry@truenorthsurveys.com.au

SCALE: 1:100 @ A1 : 1:200 @ A3		DATE: 01/02/2021
CLIENT: BRIAN MANUEL		DATUM: AHD
PROJECT No. : 2131		
DRAWN	CHECKED	APPROVED
NC	AK	AK
DRAWING No. 2131TN		REVISION 0