



CLIENT'S SIGNATURE: _____		DATE: _____								
<div>ClarendonHomes</div> <div>BL No. 2298C ABN 18 003 892 706</div> <div>Clarendon Homes (NSW) P/L 21 Solent Circuit, Baulkham Hills NSW 2153 T: (02) 8851 5300</div>		<div>© ALL RIGHTS RESERVED</div> <div>This plan is the property of CLARENDON HOMES (NSW) P/L</div> <div>Any copying or altering of the drawing shall not be undertaken without written permission from CLARENDON HOMES (NSW) P/L</div> <div># ALL DIMENSIONS TO STRUCTURAL ELEMENTS. DIMENSIONS TO BE READ IN PREFERENCE TO SCALING.</div>		<div>PRODUCT:</div> <div>SHERIDAN 34</div> <div>Prominent L/H Garage</div> <div>Sapphire Specification</div>		<div>CLIENT:</div> <div>Mr HUXLEY Mrs HUXLEY</div>		DA DRAWINGS		
						<div>SITE ADDRESS:</div> <div>Lot 1 No.300</div> <div>Alfred Street CROMER 2099</div>		<div>DRAWN:</div> <div>PG.</div>	<div>DATE:</div> <div>03.03.22</div>	<div>Rev:</div> <div>E</div>
								<div>RATIO @ A3:</div> <div>1:200</div>	<div>CHECKED:</div> <div>J.S</div>	
								<div>SHEET:</div> <div>2.4</div>	<div>JOB No:</div> <div>29915440</div>	<div>NSW</div>

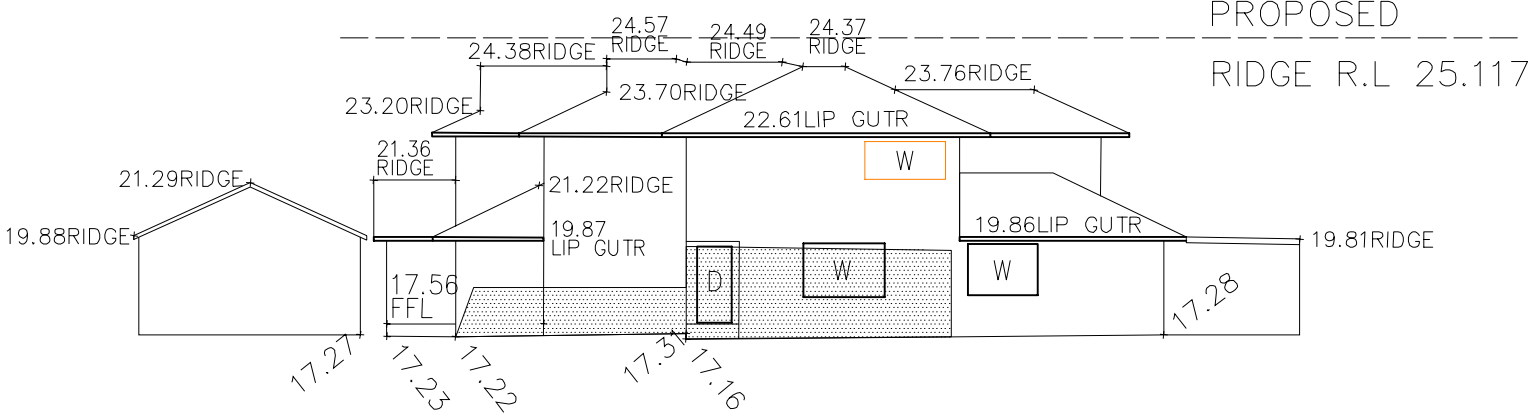


ELEVATION

LOT 1
D.P: 1148771
L.G.A: NORTHERN BEACHES

SITING HAS BEEN COMPLETED
IN ACCORDANCE WITH
WARRINGAH DCP 2011

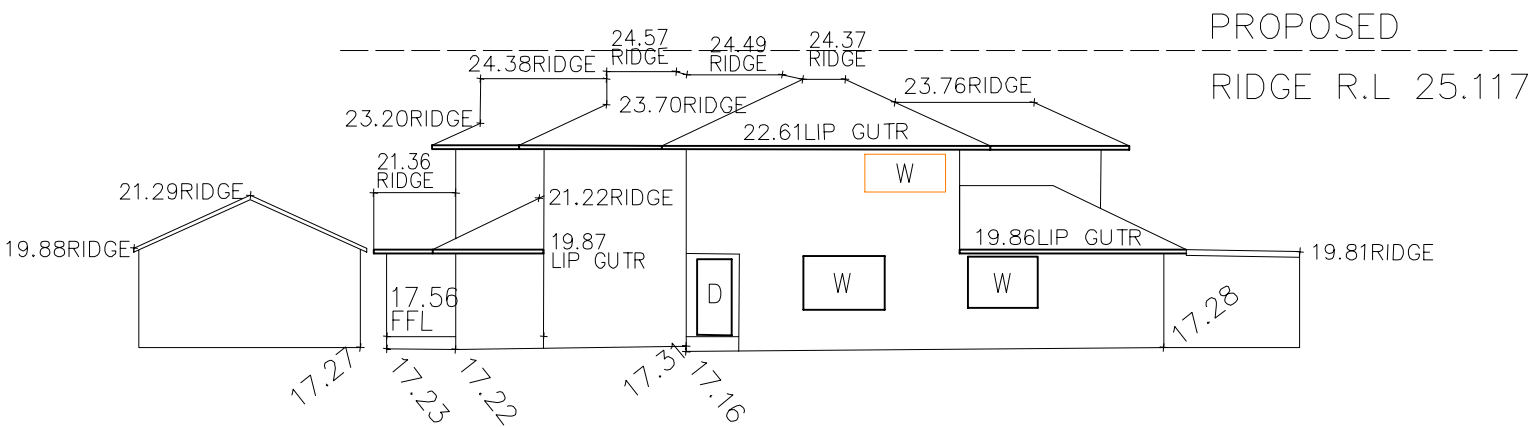

ELEVATION

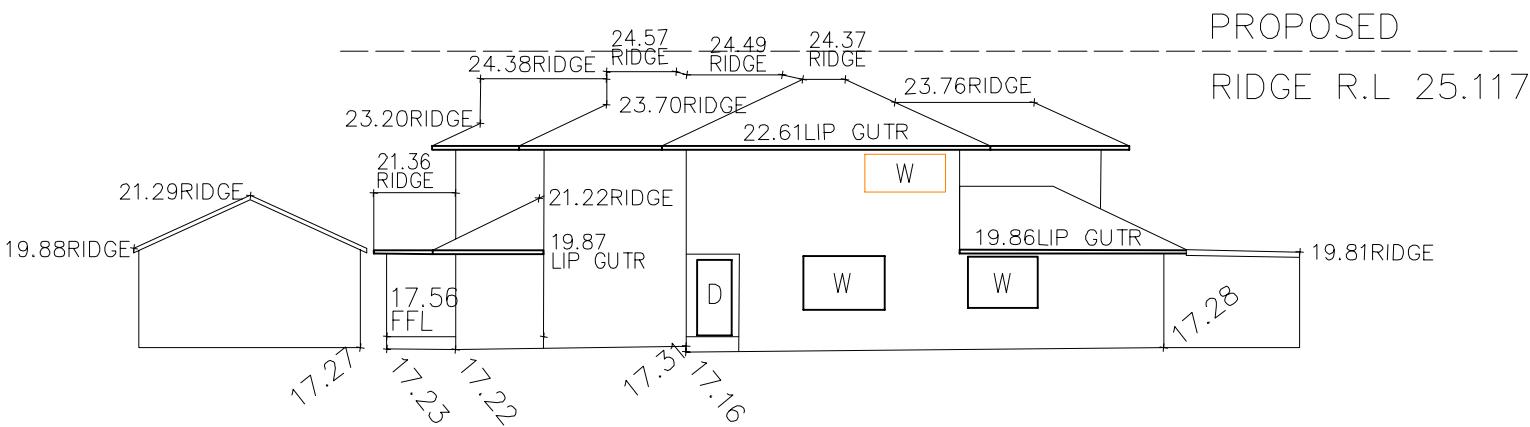

ELEVATION

ELEVATIONAL SHADOW DIAGRAM @ 21st JUNE NO.298A Alfred Street

CLIENT'S SIGNATURE: _____ DATE: _____

<div>ClarendonHomes</div> <div><div>BL No. 2298C ABN 18 003 892 706</div><div>Clarendon Homes (NSW) P/L 21 Solent Circuit, Baulkham Hills NSW 2153 T: (02) 8851 5300</div></div>	<div>© ALL RIGHTS RESERVED This plan is the property of CLARENDON HOMES (NSW) P/L Any copying or altering of the drawing shall not be undertaken without written permission from CLARENDON HOMES (NSW) P/L # ALL DIMENSIONS TO STRUCTURAL ELEMENTS. DIMENSIONS TO BE READ IN PREFERENCE TO SCALING.</div>	<div>PRODUCT: SHERIDAN 34 Prominent L/H Garage Sapphire Specification</div>	<div>CLIENT: Mr HUXLEY Mrs HUXLEY SITE ADDRESS: Lot 1 No.300 Alfred Street CROMER 2099</div>	DA DRAWINGS		
				DRAWN: PG.	DATE: 03.03.22	Rev: E
				RATIO @ A3: 1:200	CHECKED: J.S	
				SHEET: 2.5	JOB No: 29915440	NSW