



WARRIEWOOD:

2 MACPHERSON ST, NSW 2102

SUBDIVISION

DRAWING LIST		
DWG NO.	SHEET NAME	SCALE
DA000	Cover Sheet	nts
DA001	Building Envelope	1:200
DA002	Driveway and Garage Locations	1:200
DA003	Private Open Space	1:200
DA004	Setbacks	1:200
DA005	Indicative Elevation	1:100

Lot Number	Lot Area (m²)	Site Coverage (m²)	%	Landscaped Area (%)	POS Area (m²)
2	261	114	43.7	56.3	20.0
3	246	112	45.5	54.5	20.0
4	254	110	43.3	56.7	20.0
5	268	128	47.8	52.2	20.0
6	265	129	48.7	51.3	20.0
7	259	124	47.9	52.1	20.0
8	252	118	46.8	53.2	20.0
9	246	113	45.9	54.1	20.0
10	240	108	45.0	55.0	20.0
11	234	102	43.6	56.4	20.0
12	388	115	29.6	70.4	20.0
13	296	97	32.8	67.2	20.0
14	220	87	39.5	60.5	20.0
15	243	110	45.3	54.7	20.0
16	258	123	47.7	52.3	20.0
17	259	124	47.9	52.1	20.0
18	259	124	47.9	52.1	20.0
19	259	124	47.9	52.1	20.0
20	259	124	47.9	52.1	20.0
21	259	120	46.3	53.7	20.0
22	329	117	35.6	64.4	20.0
23	246	111	45.1	54.9	20.0

ISSUER:

MERITON

16/07/2021	B	ZERO LOT BOUNDARIES, DA SUBMISSION
05/02/2020	A	COUNCIL RFI
DATE	REV	DESCRIPTION

PROJECT:

Warriewood
2 Macpherson St, Warriewood

DRAWING NAME:

COVERSHEET

DRAWING NUMBER:


DA000

REVISION:

B

SCALE: NTS



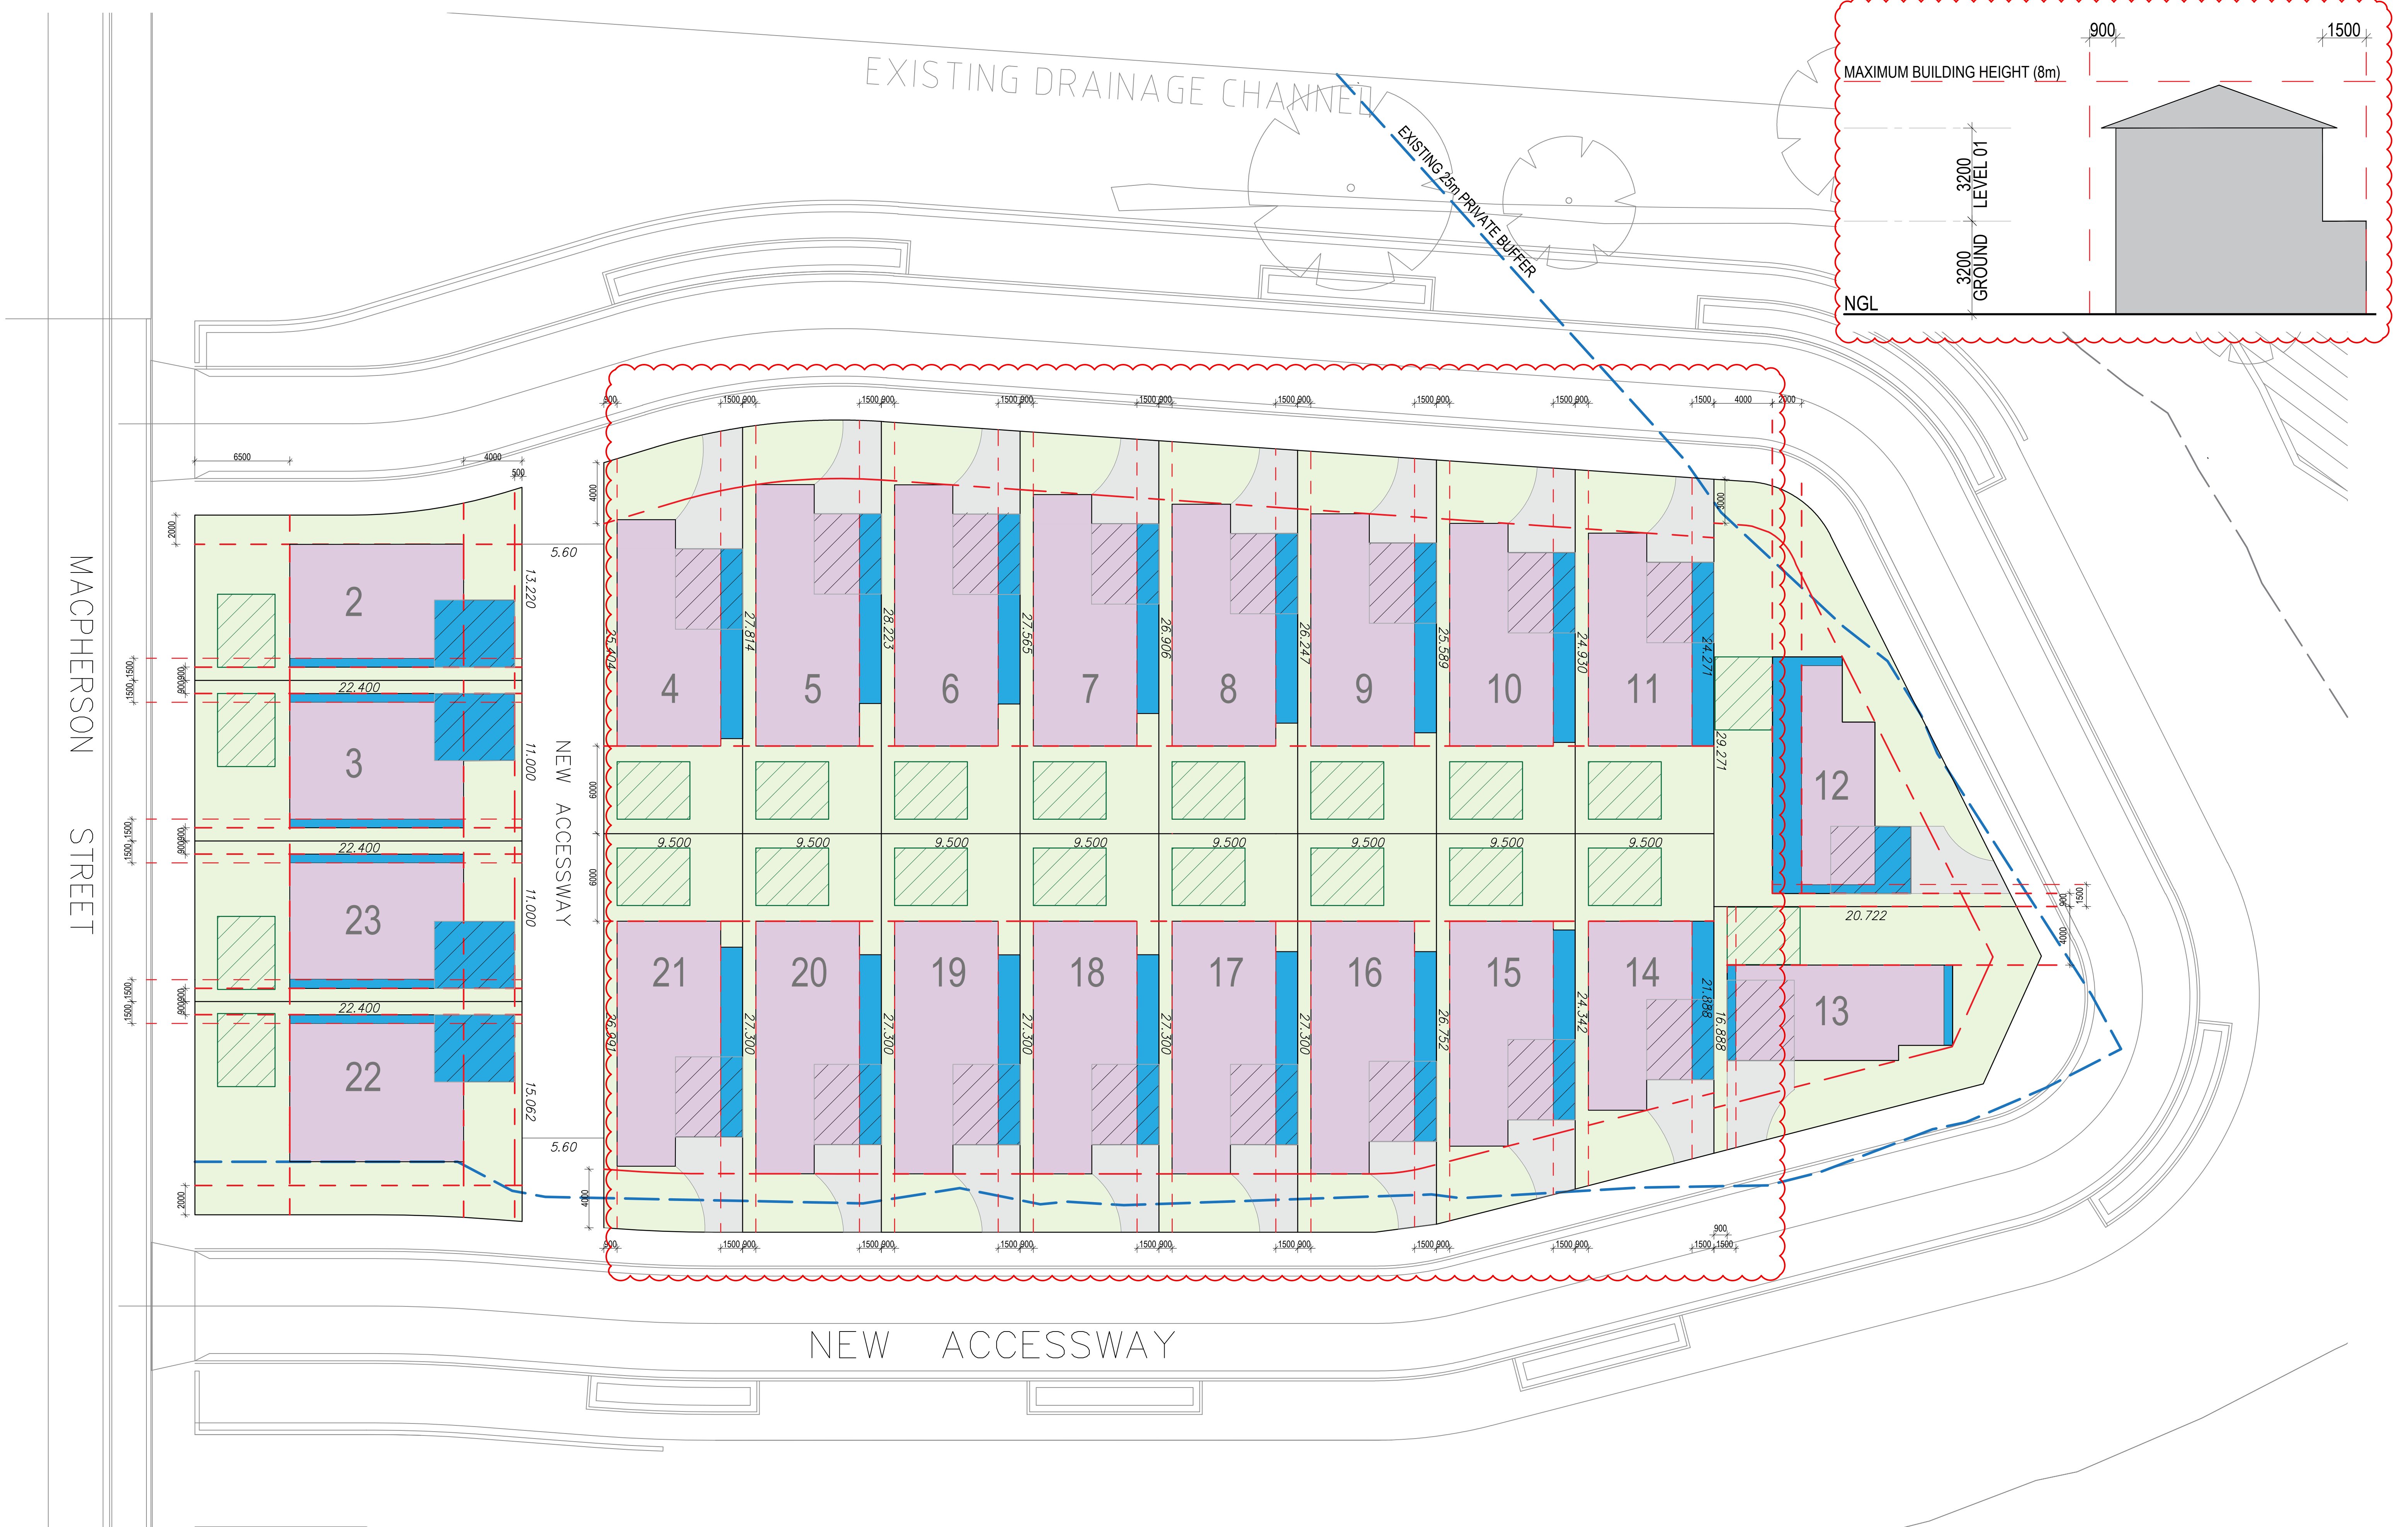

ISSUER:

DATE	REV	DESCRIPTION
16/07/2021	D	ZERO LOT BOUNDARIES, DA SUBMISSION
05/02/2020	C	COUNCIL RFI

LEGEND:

- Setbacks
- First Floor Boundary
- Ground Floor Boundary
- Garage Zone
- Driveway Locations
- Landscaping
- Private Open Space (20m² - min 4m depth)

PROJECT:

Warriewood
2 Macpherson St, Warriewood


DRAWING NAME:


BUILDING ENVELOPE


DRAWING NUMBER: DA001

REVISION: D

SCALE: 1 : 200@A1

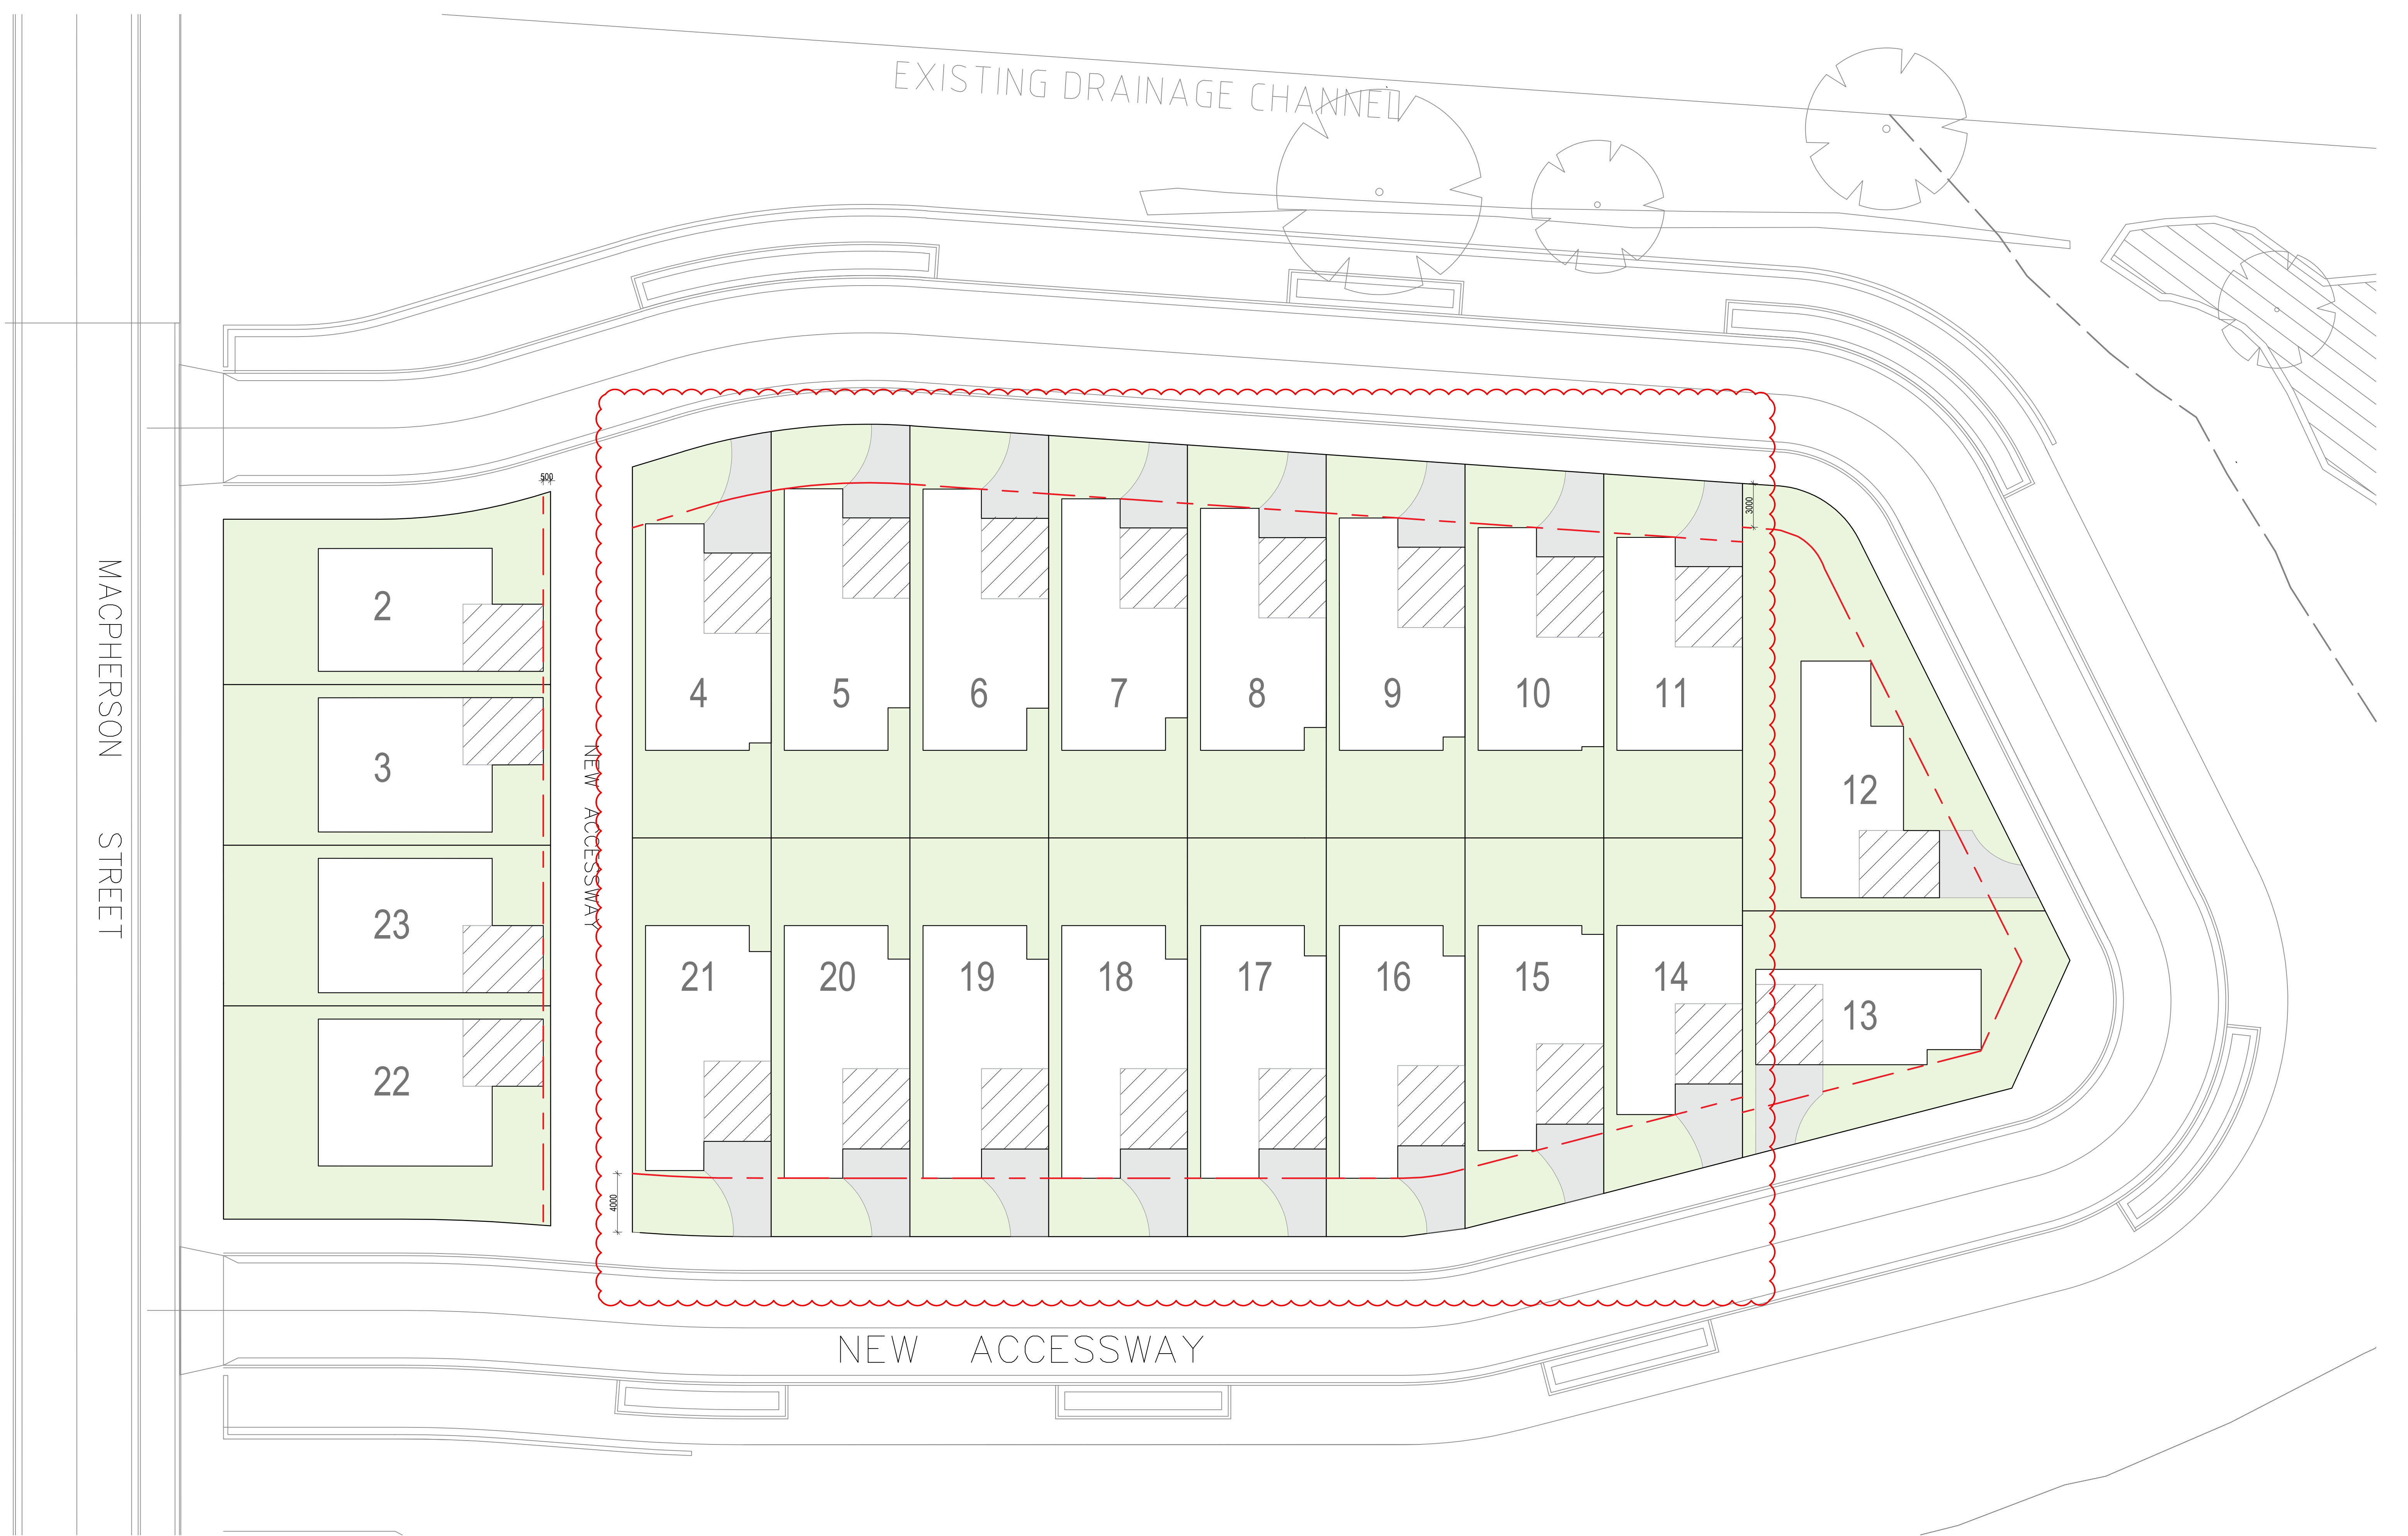

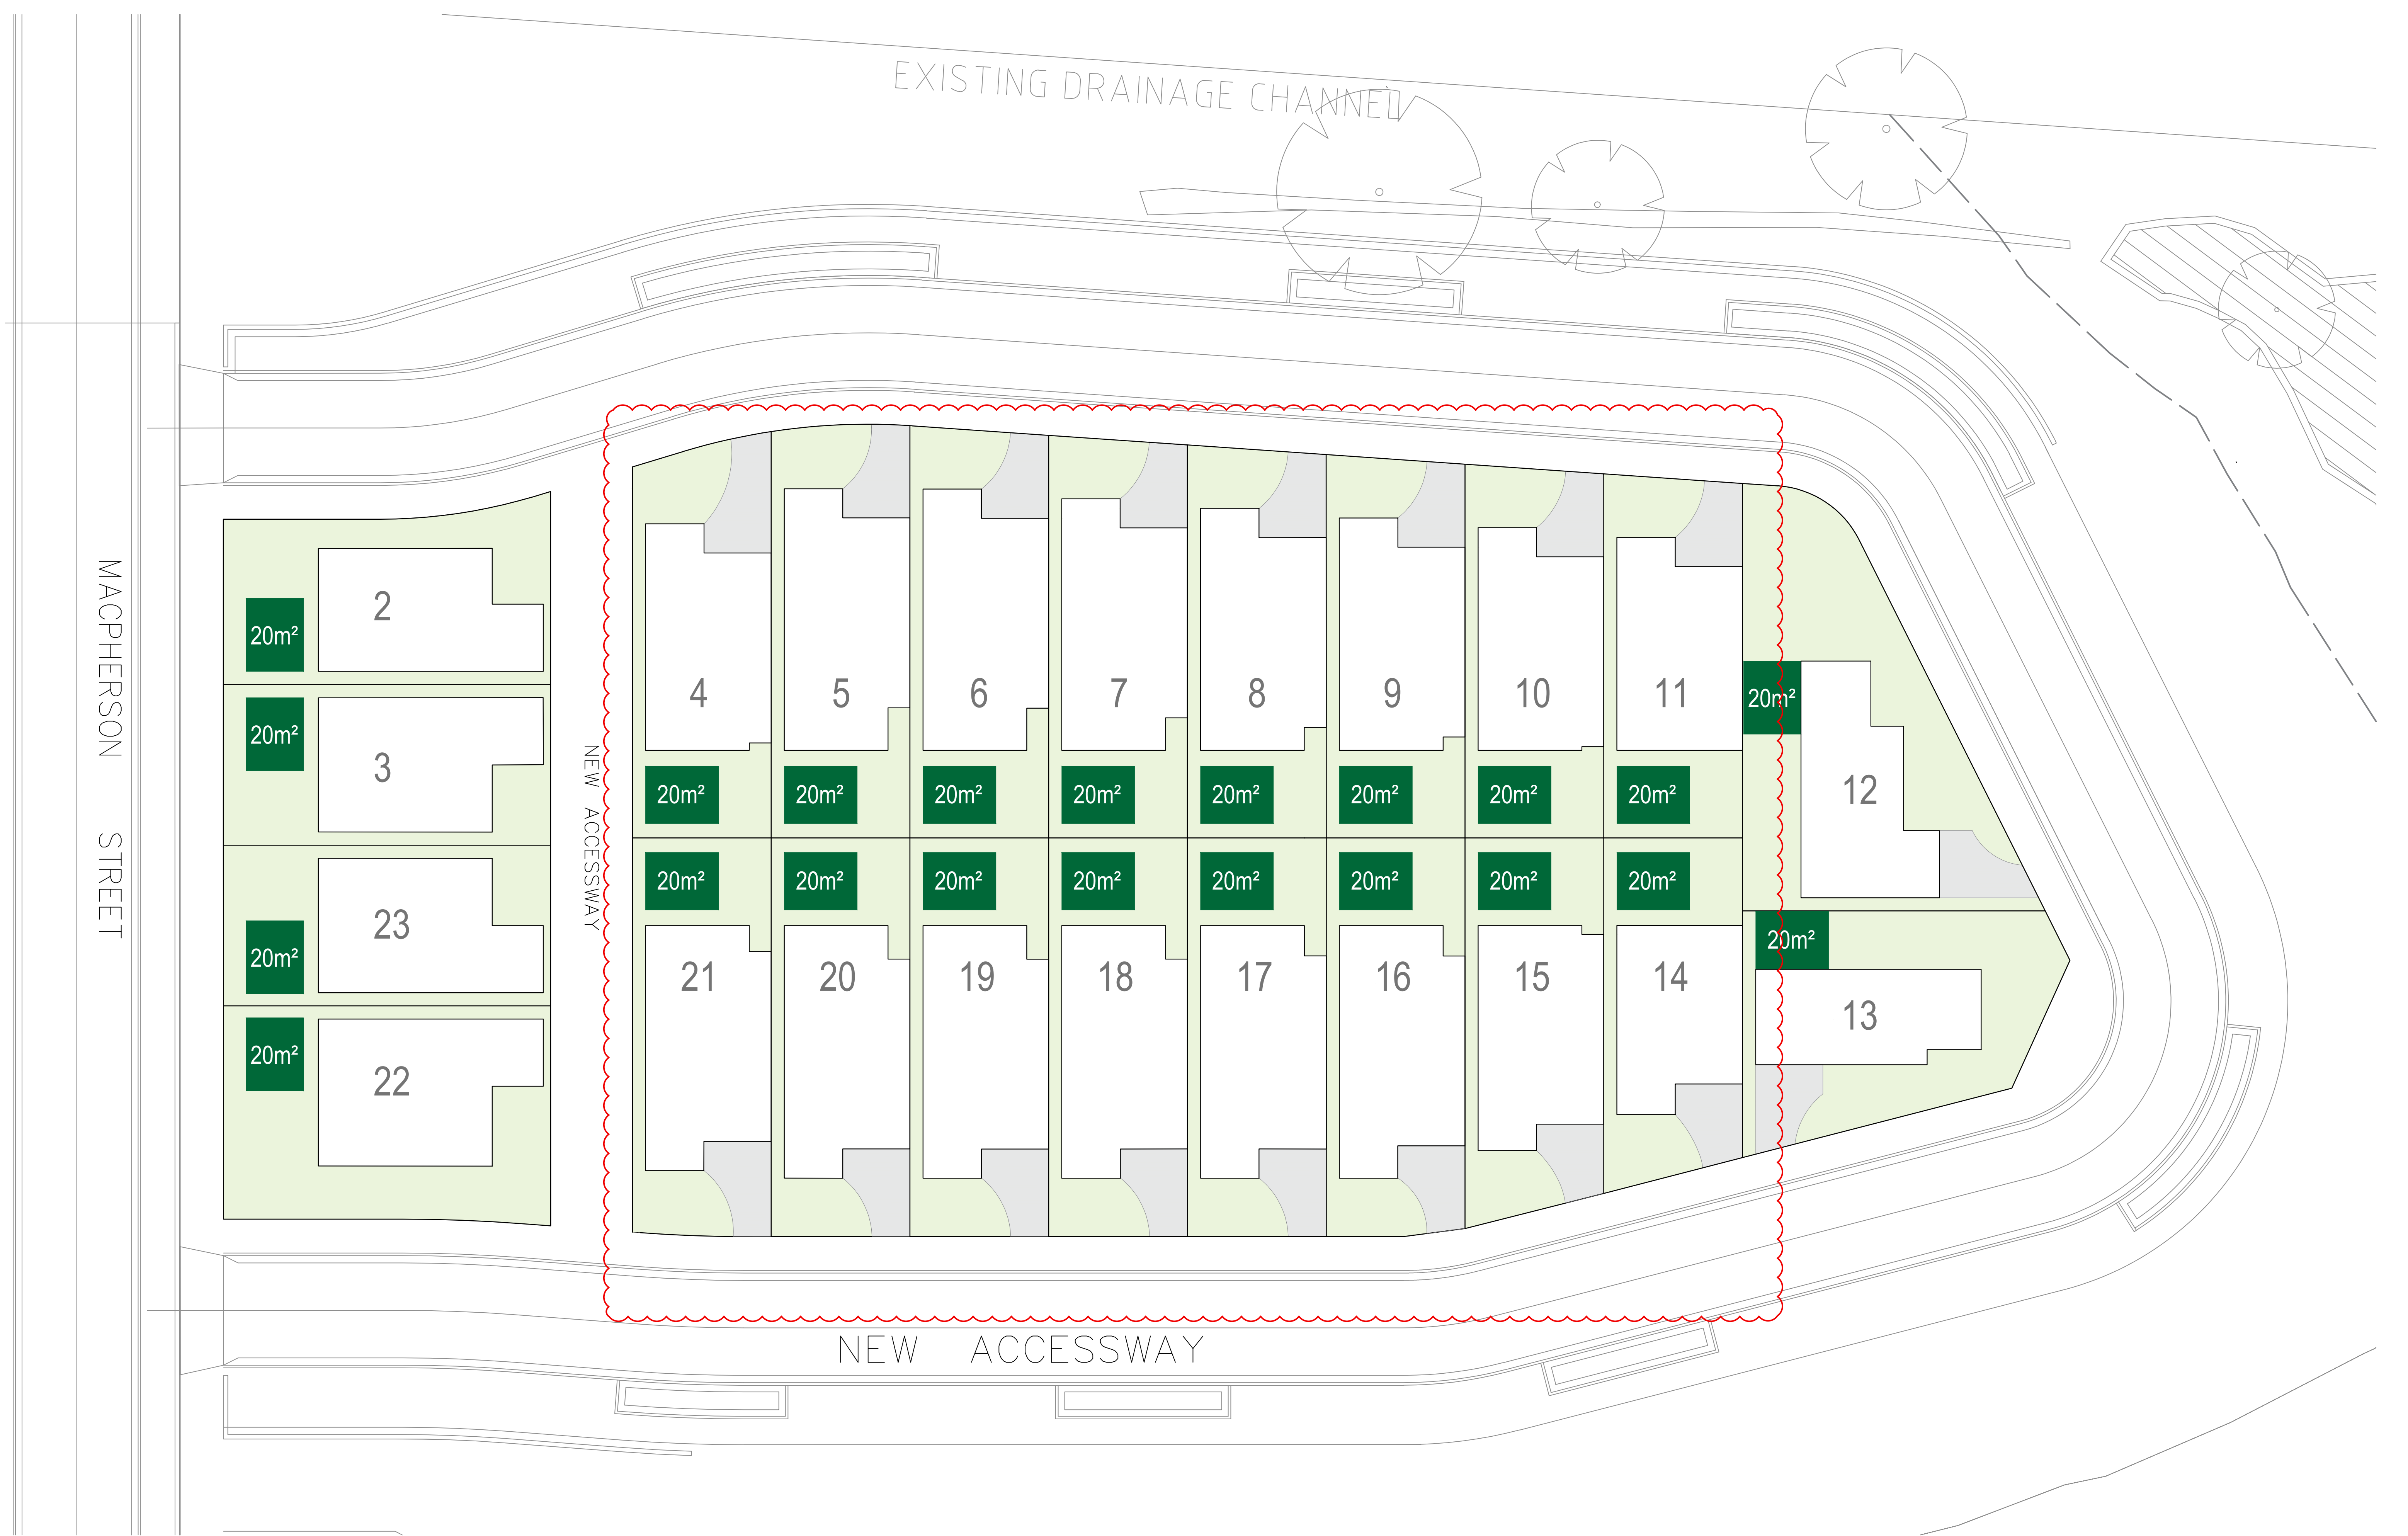

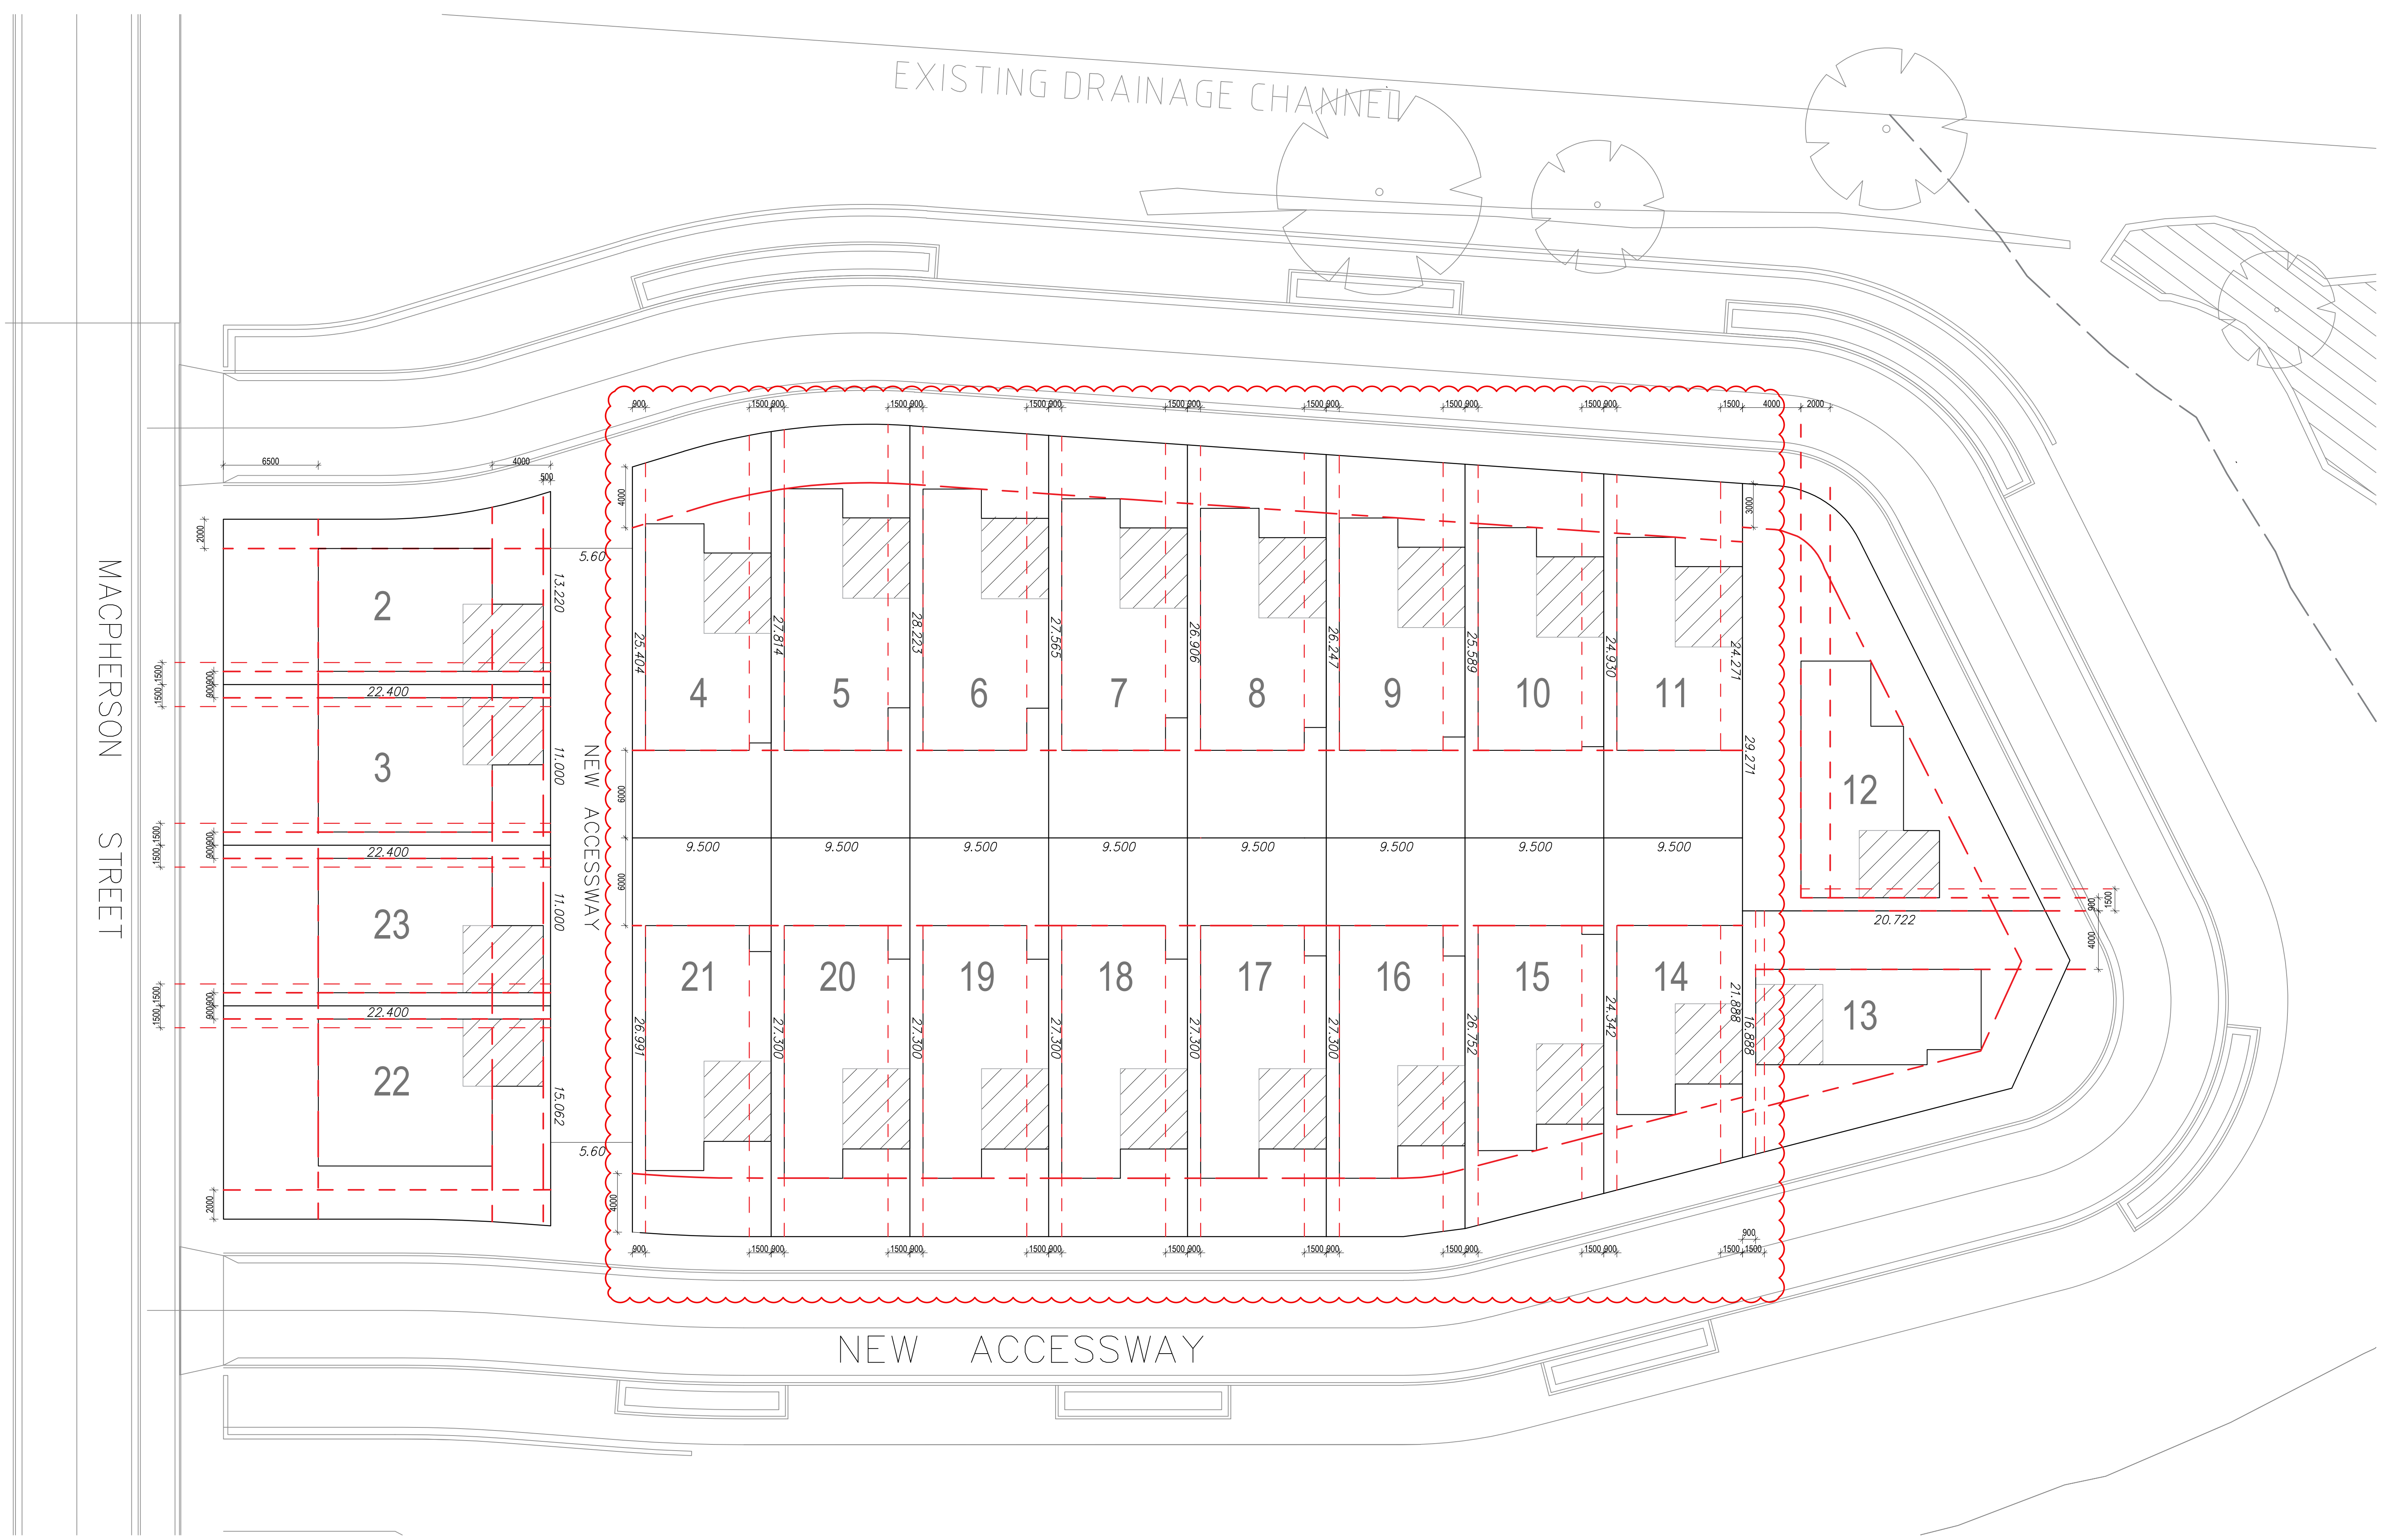

ISSUER:

16/07/2021	D	ZERO LOT BOUNDARIES, DA SUBMISSION
05/02/2020	C	COUNCIL RFI
DATE	REV	DESCRIPTION

LEGEND:

--- Setbacks

Garage Zone

PROJECT:

Warriewood
2 Macpherson St, Warriewood

DRAWING NAME:

SETBACKS

DRAWING NUMBER:

DA004


REVISION:

D

SCALE:

1 : 200@A1

N

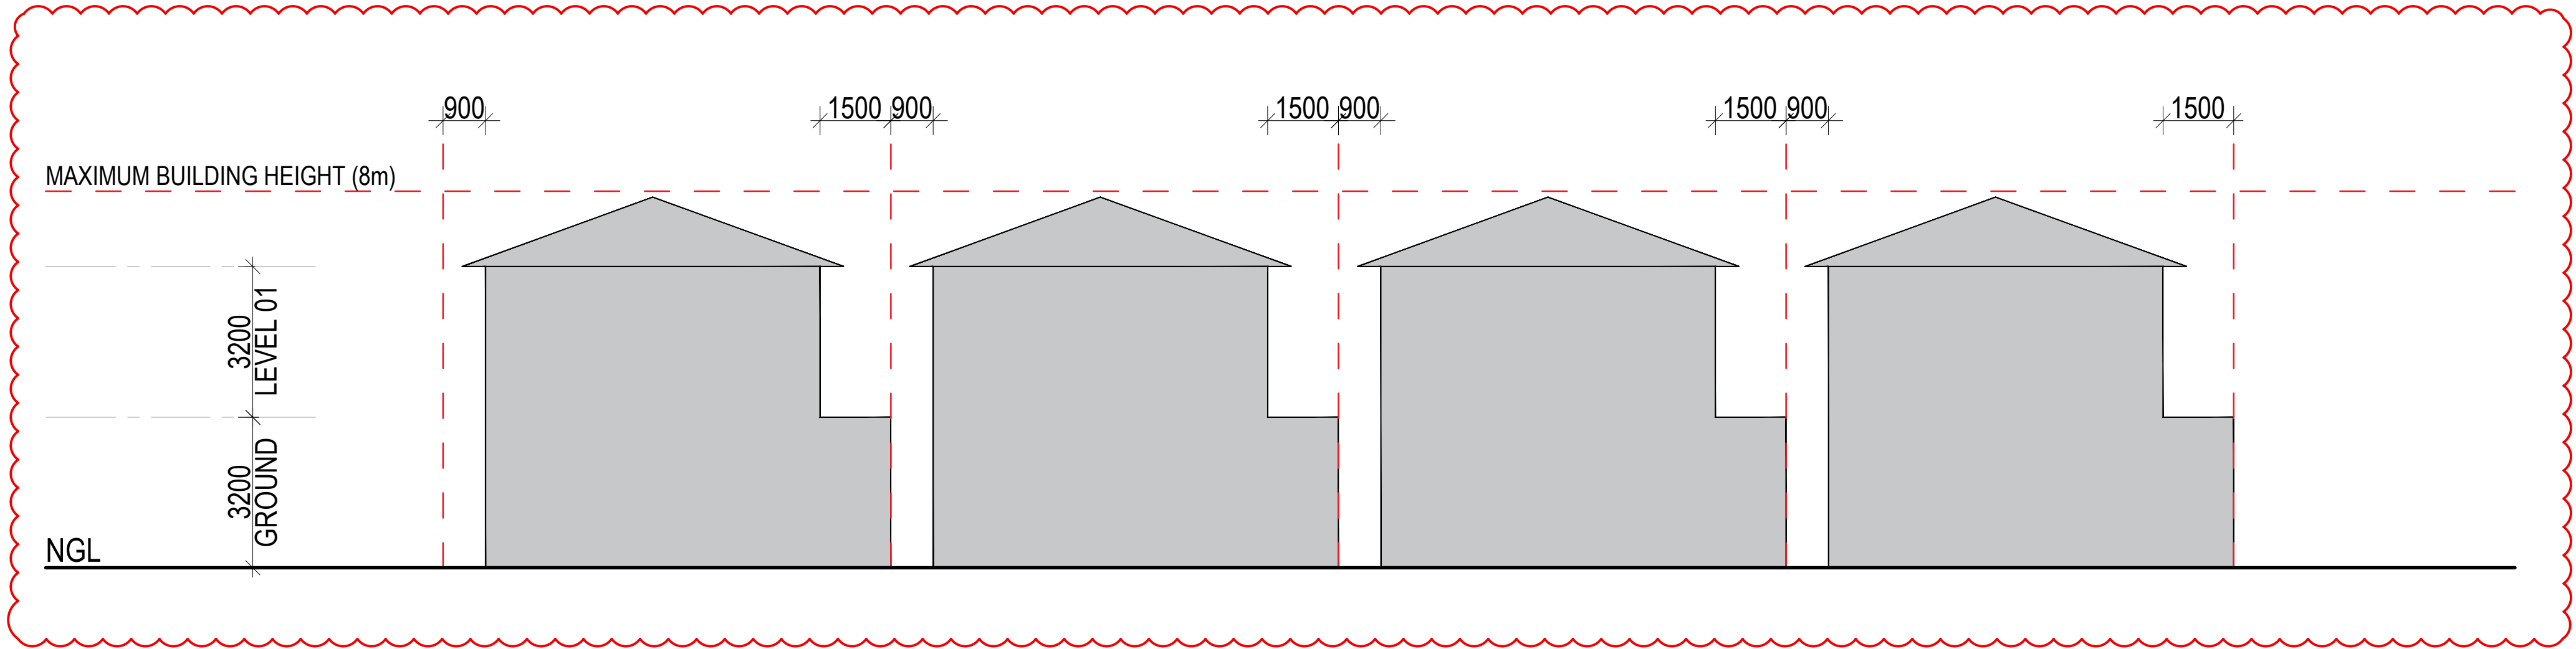

ISSUER:



16/07/2021	D	ZERO LOT BOUNDARIES, DA SUBMISSION
05/02/2020	C	COUNCIL RFI
DATE	REV	DESCRIPTION

LEGEND:

— Setbacks

PROJECT:

Warriewood
2 Macpherson St, Warriewood

DRAWING NAME:

INDICATIVE ELEVATION

DRAWING NUMBER:

DA005

REVISION:

D

SCALE: 1 : 100@A1

