




  
**THIS PLAN IS TO BE READ IN CONJUNCTION WITH THE CONDITIONS OF DEVELOPMENT CONSENT**
  
 DA2019/1349

DRAWING IS FOR INFORMATION ONLY - NOT FOR CONSTRUCTION

<p>SK INTERIORS          C: SARAH KNAPMAN          M: 0410 834 513          ABN: 89 197 123 218          Address: 50 Heathcliff Crescent          Balgowlah Heights, NSW 2093</p>	<p>NOTES</p> <ol style="list-style-type: none"> <li>1. DO NOT SCALE DRAWINGS. WRITTEN DIMENSIONS GOVERN.</li> <li>2. ALL DIMENSIONS ARE IN MILLIMETRES UNLESS NOTED OTHERWISE.</li> <li>3. ALL DIMENSIONS SHALL BE VERIFIED ON SITE BEFORE PROCEEDING WITH THE WORK. ARCHITECT SHALL BE NOTIFIED IN WRITING OF ANY DISCREPANCIES.</li> <li>4. THIS DRAWING MUST BE READ IN CONJUNCTION WITH ALL RELEVANT CONTRACTS, SPECIFICATIONS AND DRAWINGS.</li> </ol>	<table border="1" style="width: 100%; border-collapse: collapse;"> <tr> <td style="width: 5%;">C</td> <td style="width: 70%;">DA DRAWINGS</td> <td style="width: 25%;">21.11.2019</td> </tr> <tr> <td>B</td> <td>FOR INFORMATION - STRATA</td> <td>27.08.2019</td> </tr> <tr> <td>A</td> <td>FOR INFORMATION - STRATA</td> <td>10.07.2019</td> </tr> <tr> <th>REV</th> <th>DESCRIPTION</th> <th>DATE</th> </tr> </table>	C	DA DRAWINGS	21.11.2019	B	FOR INFORMATION - STRATA	27.08.2019	A	FOR INFORMATION - STRATA	10.07.2019	REV	DESCRIPTION	DATE	<table border="1" style="width: 100%; border-collapse: collapse;"> <tr> <td style="width: 5%;">REV</td> <td style="width: 70%;">DESCRIPTION</td> <td style="width: 20%;">DATE</td> </tr> </table>	REV	DESCRIPTION	DATE	<p>SAM COADY AND FLORENCE EPPER          2/87 BIRKLEY RD, MANLY</p>	<p>DRAWING TITLE</p> <p style="text-align: center; font-weight: bold;">PROPOSED SECTION 01</p> <hr/> <p>STATUS</p> <p style="text-align: center; font-weight: bold;">DA DRAWINGS</p> <hr/> <p>SCALE</p> <p style="text-align: center; font-weight: bold;">1:50 @ A2</p> <hr/> <p>DRAWING NUMBER</p> <p style="text-align: center; font-weight: bold;">D-04</p>
C	DA DRAWINGS	21.11.2019																		
B	FOR INFORMATION - STRATA	27.08.2019																		
A	FOR INFORMATION - STRATA	10.07.2019																		
REV	DESCRIPTION	DATE																		
REV	DESCRIPTION	DATE																		
					<table border="1" style="width: 100%; border-collapse: collapse;"> <tr> <td style="width: 80%;">REV</td> <td style="width: 20%;">C</td> </tr> </table>	REV	C													
REV	C																			

+24.580  
Roof


+21.740  
Fourth level

+19.060  
Third level

+16.380  
Second level

+13.700  
First level

+12.230  
Garage level

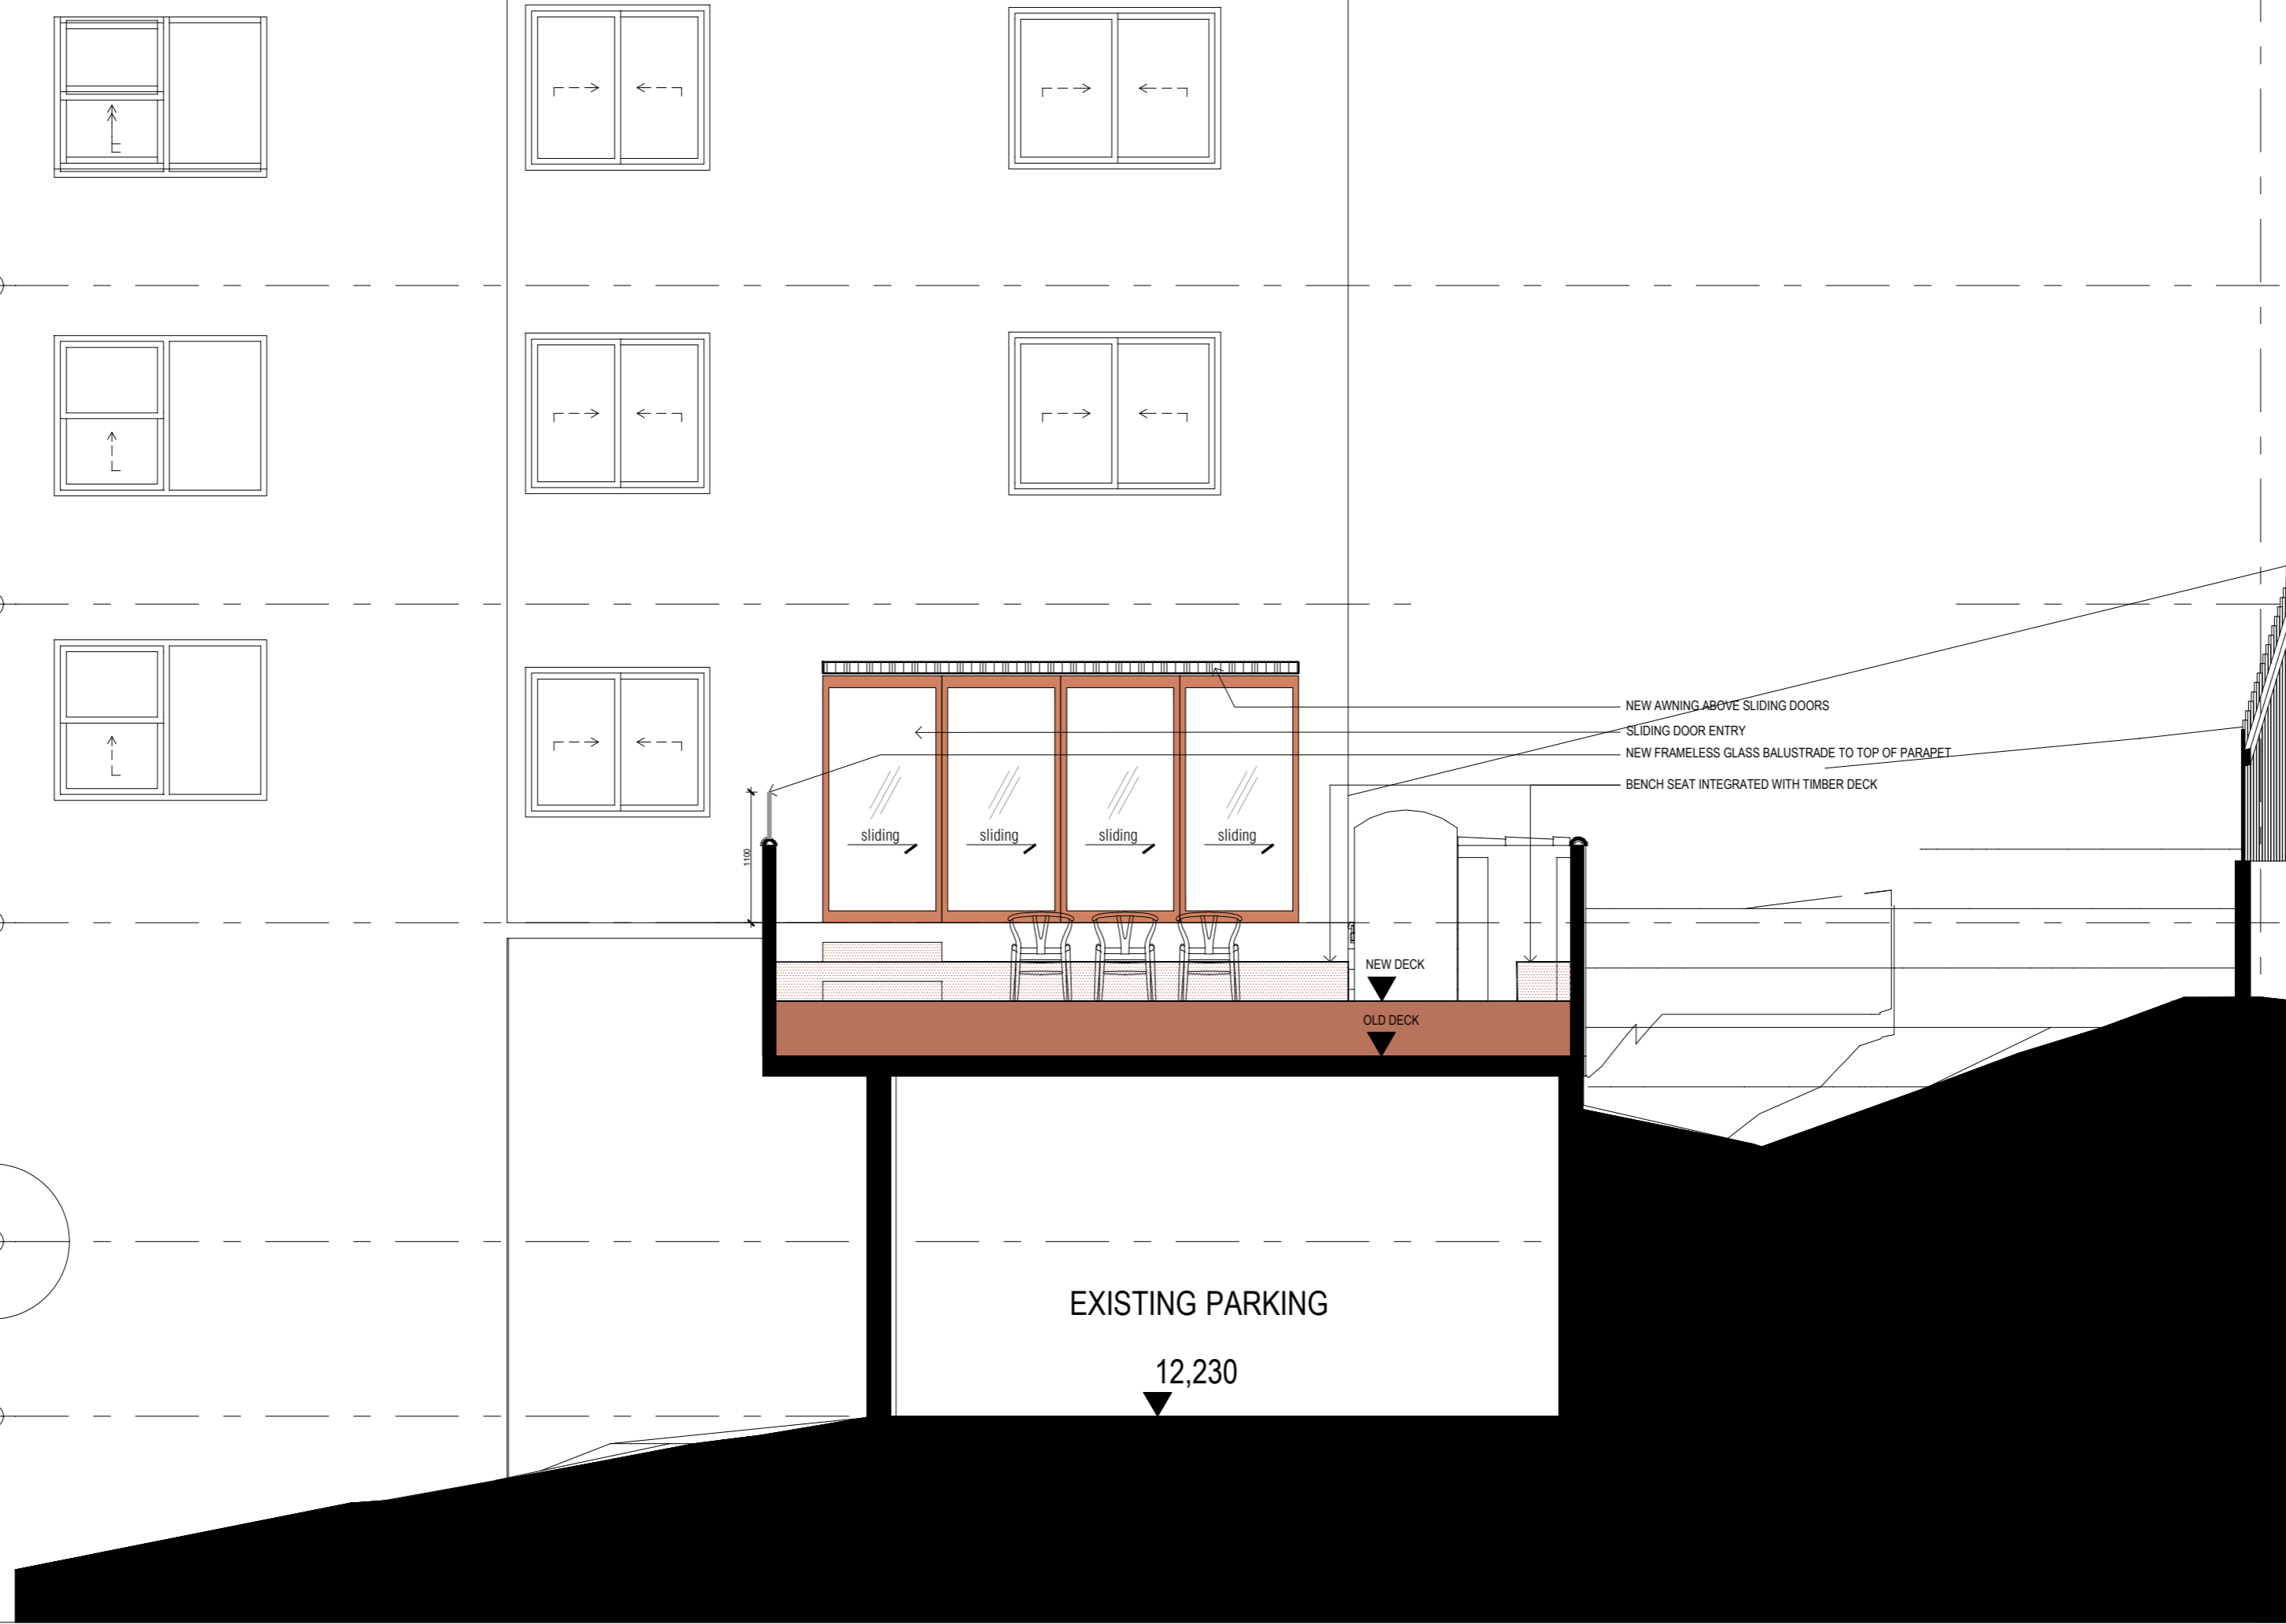

 northern beaches council

**THIS PLAN IS TO BE READ IN CONJUNCTION WITH THE CONDITIONS OF DEVELOPMENT CONSENT**

**DA2019/1349**

DRAWING IS FOR INFORMATION ONLY - NOT FOR CONSTRUCTION

SK INTERIORS  
C: SARAH KNAPMAN  
M: 0410 834 513  
ABN: 89 197 123 218  
Address: 50 Heathcliff Crescent  
Balgowlah Heights, NSW 2093

NOTES

- DO NOT SCALE DRAWINGS. WRITTEN DIMENSIONS GOVERN.
- ALL DIMENSIONS ARE IN MILLIMETRES UNLESS NOTED OTHERWISE.
- ALL DIMENSIONS SHALL BE VERIFIED ON SITE BEFORE PROCEEDING WITH THE WORK. ARCHITECT SHALL BE NOTIFIED IN WRITING OF ANY DISCREPANCIES.
- THIS DRAWING MUST BE READ IN CONJUNCTION WITH ALL RELEVANT CONTRACTS, SPECIFICATIONS AND DRAWINGS.

C	DA DRAWINGS	21.11.2019
B	FOR INFORMATION - STRATA	27.08.2019
A	FOR INFORMATION - STRATA	10.07.2019

REV	DESCRIPTION	DATE	REV	DESCRIPTION	DATE
-----	-------------	------	-----	-------------	------

SAM COADY AND FLORENCE EPPER  
2/87 BIRKLEY RD, MANLY

DRAWING TITLE

PROPOSED SECTION 02

STATUS

DA DRAWINGS

SCALE

1:50 @ A2

DRAWING NUMBER

D-06

REV

C