


No.	Date	Description	Ver.	Appr.
A	02.09.14	SECTIONS REVISED TO SUIT S96, SEA WALL ADDED.		SETB
B	13.09.18	STAGING NUMBERING CHANGED		SETB
C	09.04.21	SECTIONS UPDATED		SETB
D	25.08.21	STAGE 1 DETAILS UPDATED		SETB

Architect
BONUS + ASSOCIATES ARCHITECTS
597 DARLING STREET
ROZELLE NSW 2039

Woolacotts.
CONSULTING ENGINEERS
T +61 2 8241 9901 | www.woolacotts.com.au
Ground Floor, 12a Brown Street, Chatswood, NSW 2067
This drawing is copyright and must not be used, reproduced or copied wholly or in part without written permission of Woolacotts Consulting Engineers Pty Ltd.

ALTERATIONS AND ADDITIONS
1184-1186 PITTWATER ROAD
NARRABEEN, NSW 2101
**CONSTRUCTION MANAGEMENT
SECTIONS**

Date	JULY 2009	Approved	SETB	Verified	JC	Prepared	JC
Scale @ A1	1:100	02.07.09				02.07.09	
Job number	18-183	Drawing number	CM2			Amendment	D

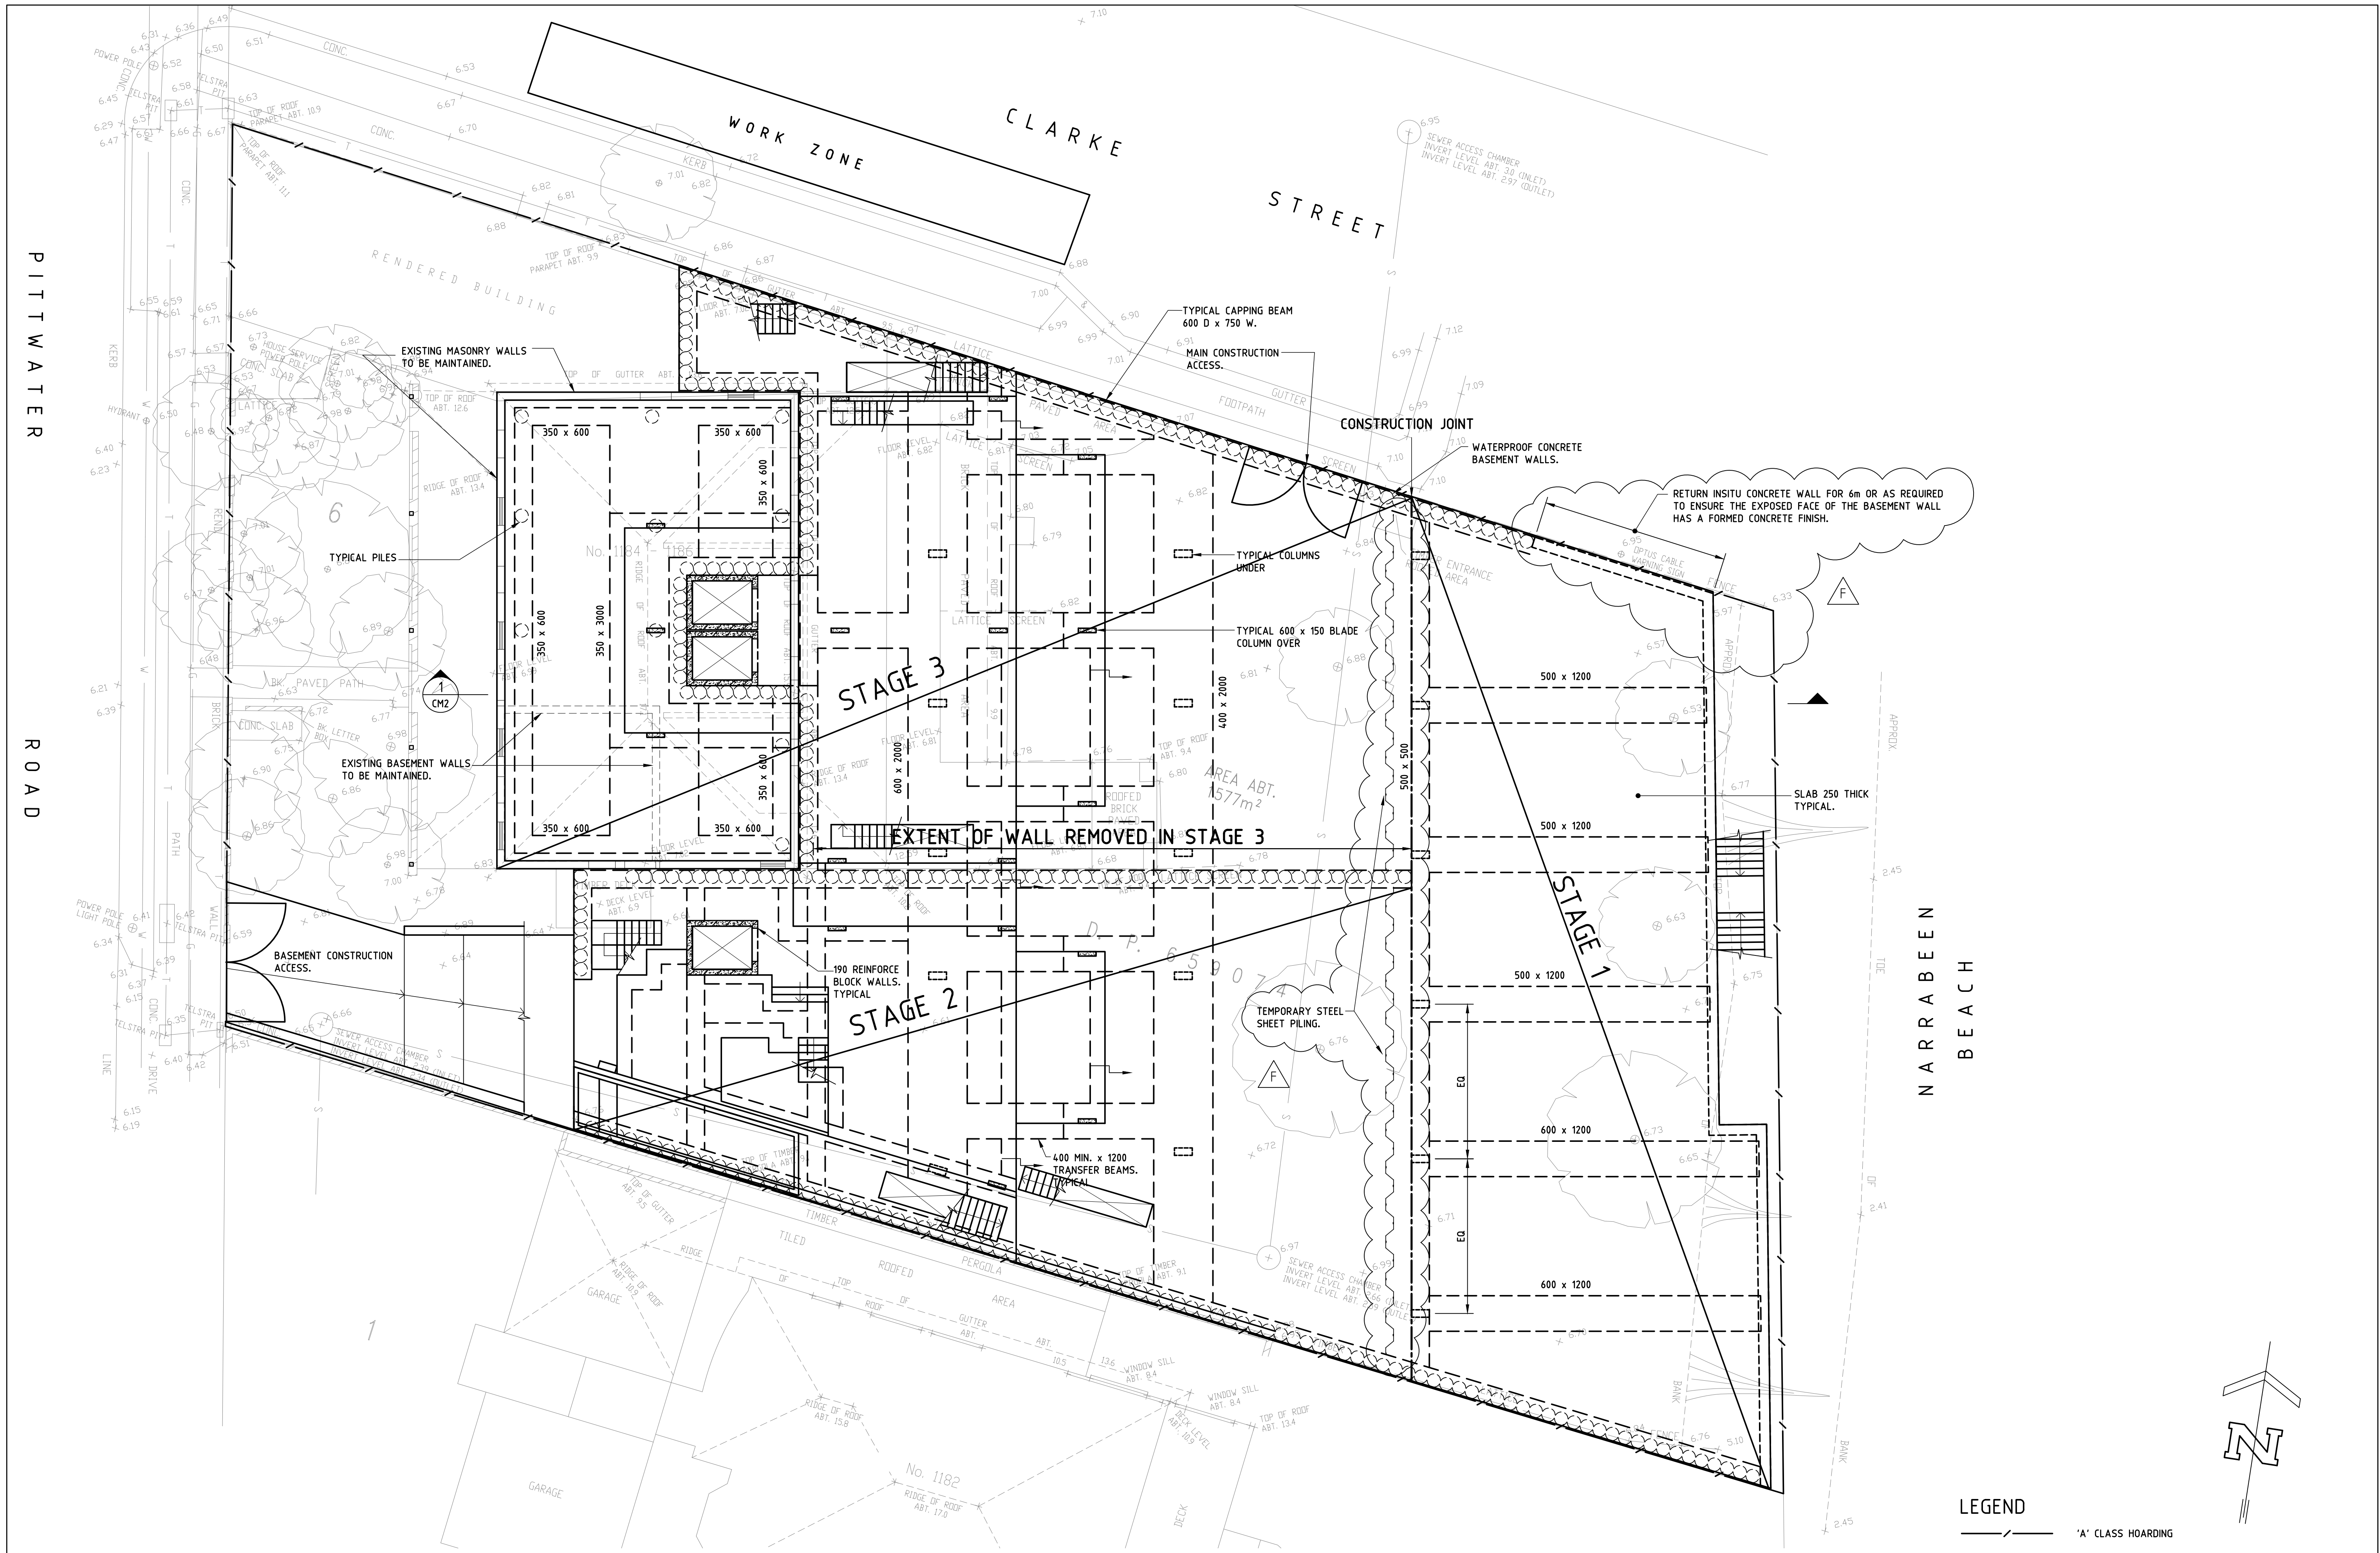

No.	Date	Description	Ver.	Appr.
A	4.7.08	BUILDING LAYOUTS REVISED TO SUIT NEW DA		SETB
B	2.7.09	PLAN REVISED, SECTION TAG ADDED.		SETB
C	02.09.14	BUILDING LAYOUT REVISED TO SUIT S96, SEA WALL ADDED.		SETB
D	13.09.18	STAGING ADDED		SETB
E	09.04.21	SEAWALL UPDATED		SETB
F	25.08.21	STAGE 1 DETAILS UPDATED		SETB

Architect	BONUS + ASSOCIATES ARCHITECTS 597 DARLING STREET ROZELLE NSW 2039
Architect	BONUS + ASSOCIATES ARCHITECTS 597 DARLING STREET ROZELLE NSW 2039

Architect	BONUS + ASSOCIATES ARCHITECTS 597 DARLING STREET ROZELLE NSW 2039
Architect	BONUS + ASSOCIATES ARCHITECTS 597 DARLING STREET ROZELLE NSW 2039

Woolacotts.	CONSULTING ENGINEERS
T +61 2 8241 9900 www.woolacotts.com.au	Ground Floor, 12a Brown Street, Chatswood, NSW 2067

ALTERATIONS AND ADDITIONS 1184-1186 PITTWATER ROAD NARRABEEN, NSW 2101	CONSTRUCTION MANAGEMENT PLAN
--	---------------------------------

Date: SEPTEMBER 2006 Scale @ A1: 1:100	Approved: SETB 18.09.06 Verified: JC 18.09.06	Prepared: JC 18.09.06
Job number: 18-183	Drawing number: CM1	Amendment: F