


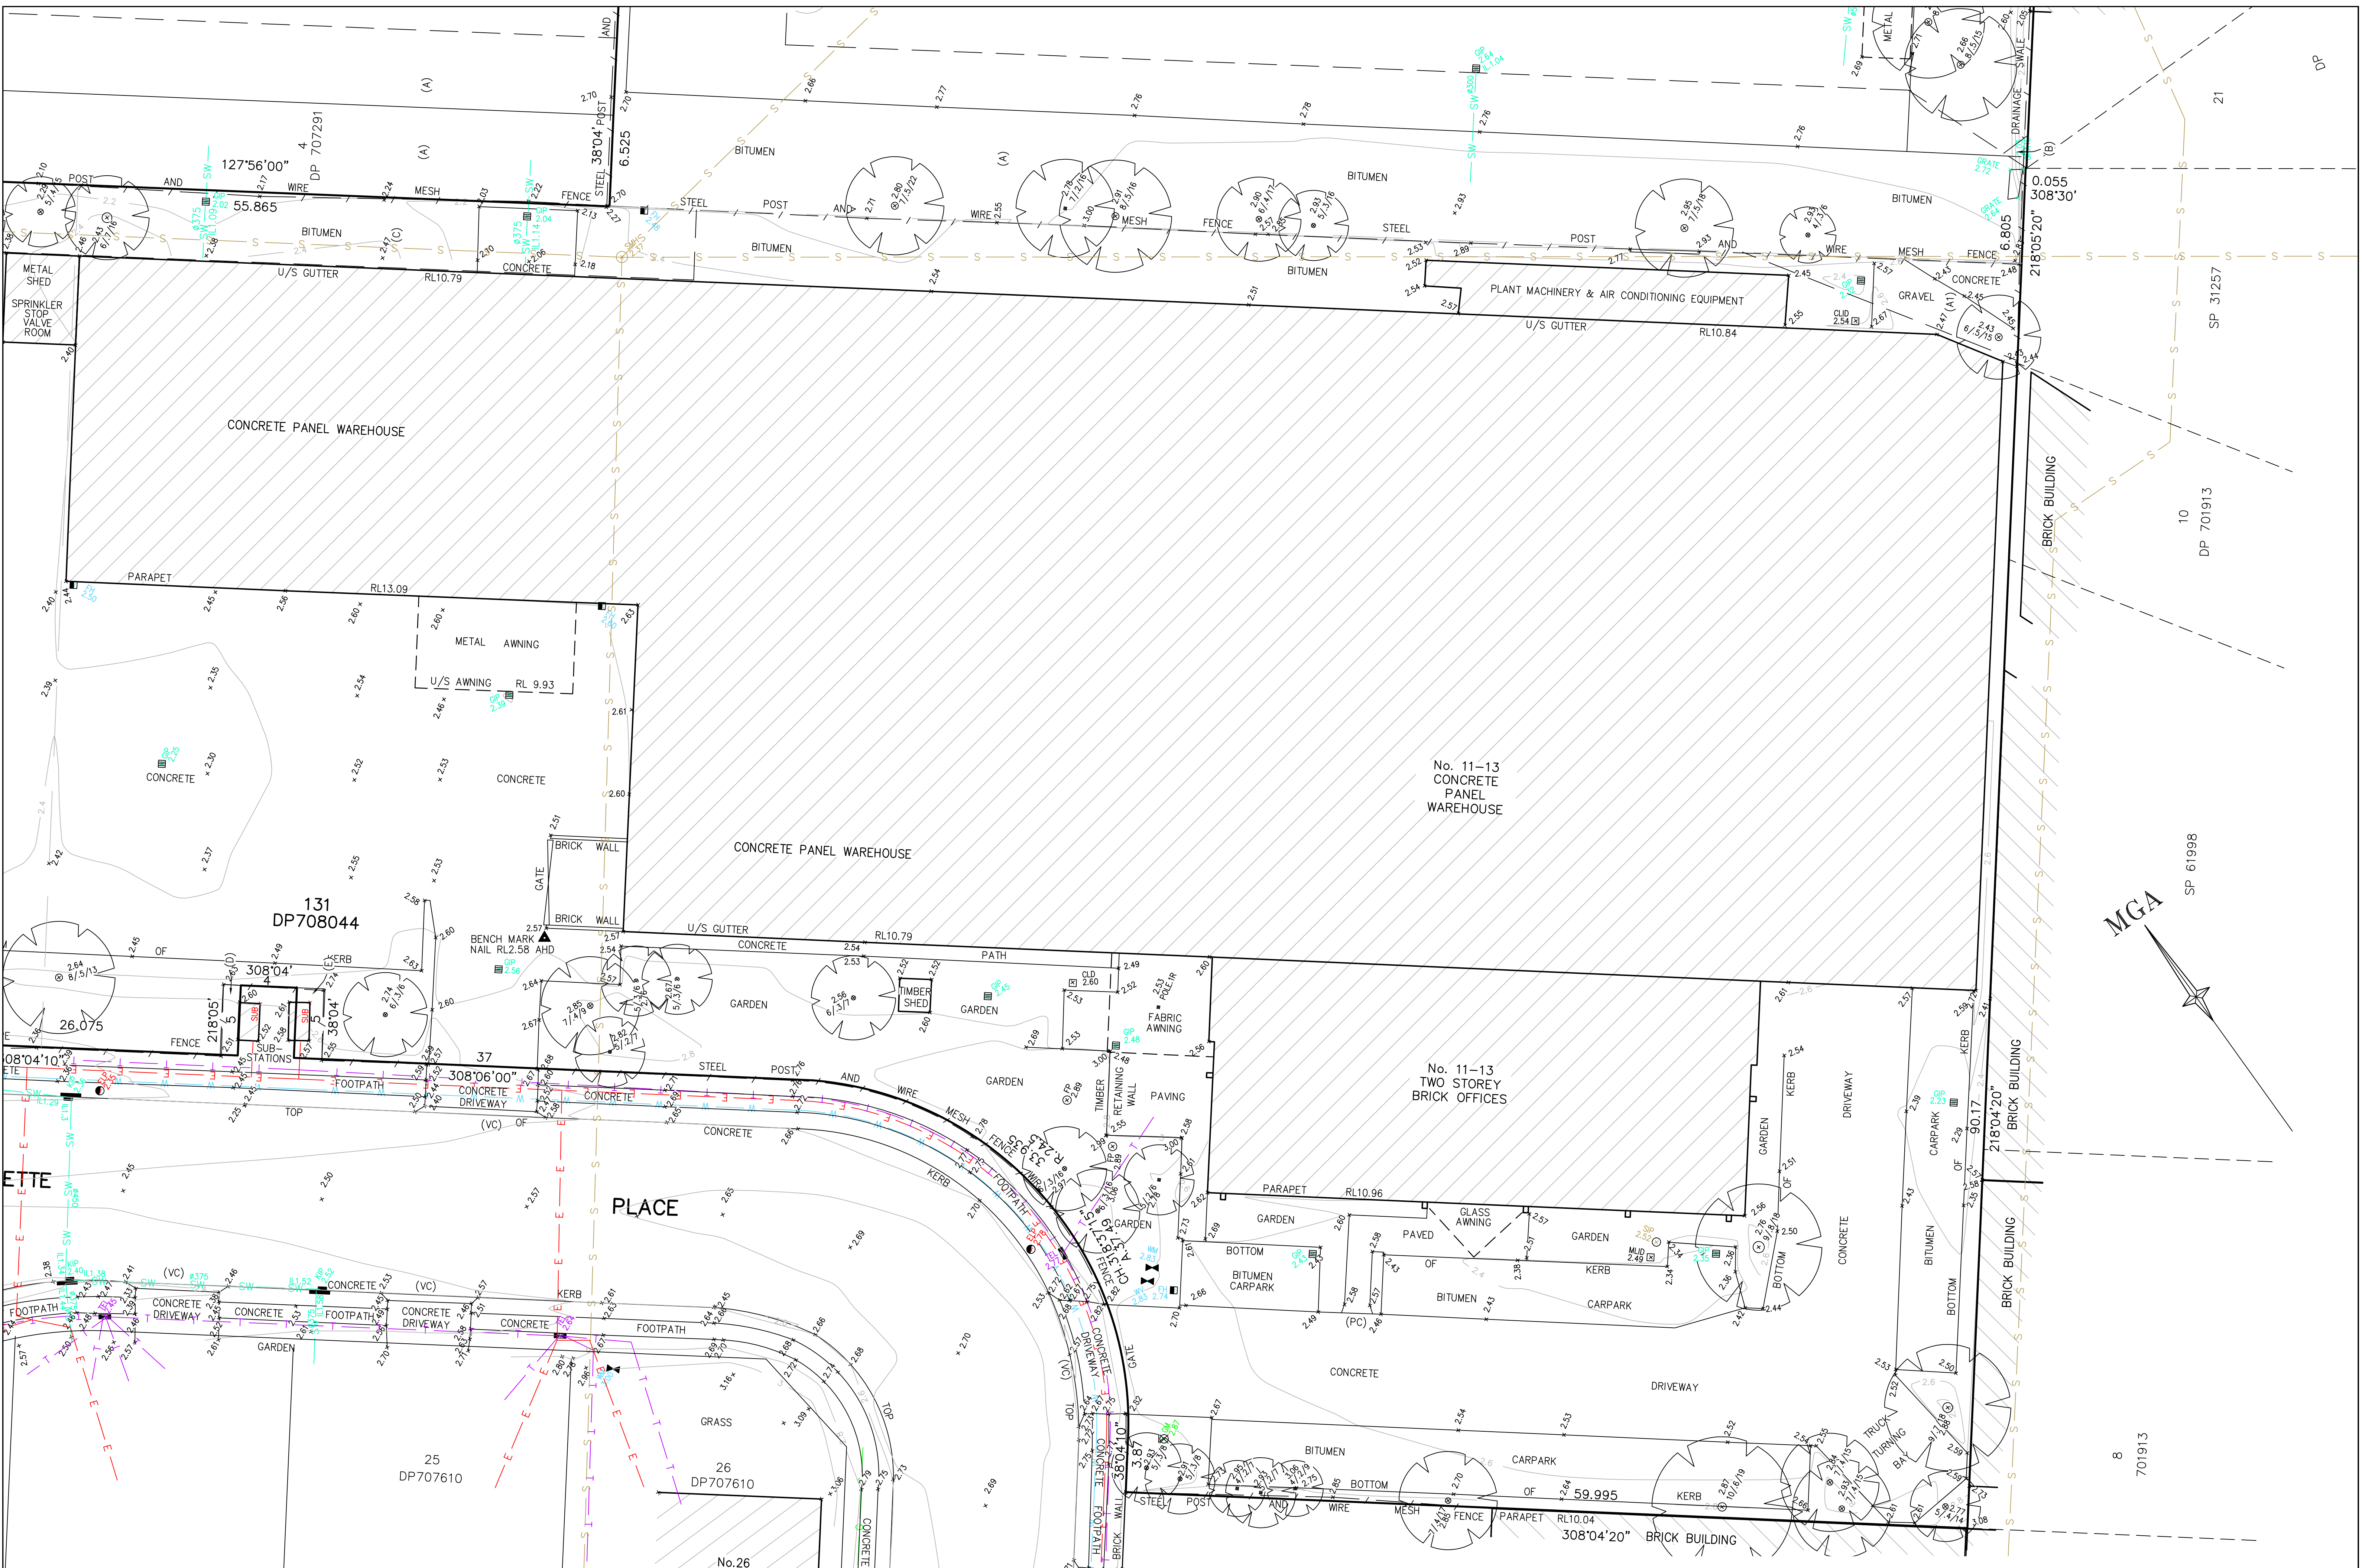

SEE SHEET 3 FOR LEGENDS AND NOTES

D	00/00/00	-	00	THIS IS THE PLAN REFERRED TO IN MY LETTER DATED:
C	00/00/00	-	00	
B	00/00/00	-	00	
A	00/00/00	-	00	
Revision	Date	Description	Reference	Registered Surveyor NSW



LTS
LOCKLEY
Registered Surveyors NSW
www.ltsl.com.au

Suite 1, Level 1
810 Pacific Highway
Gordon NSW 2072
Locked Bag 5
Gordon NSW 2072
P 1300 587 000
F 02 9499 7760

Client **ROSS MACPHERSON**
Drawing title
PLAN OF DETAIL AND LEVELS OVER LOT 17 IN DP707610, LOT 5 IN DP707291 & LOT 131 IN DP708044 BEING No.73-75 BASSETT STREET AND No. 11-13 WILMETTE PLACE, MONA VALE

datum AHD	project number	reference number
site Area 2.422ha	42195DT	date of survey 20-07-2015
LGA PITWATER	scale 1:200 @A1	SHEET 7 OF 7 SHEETS