


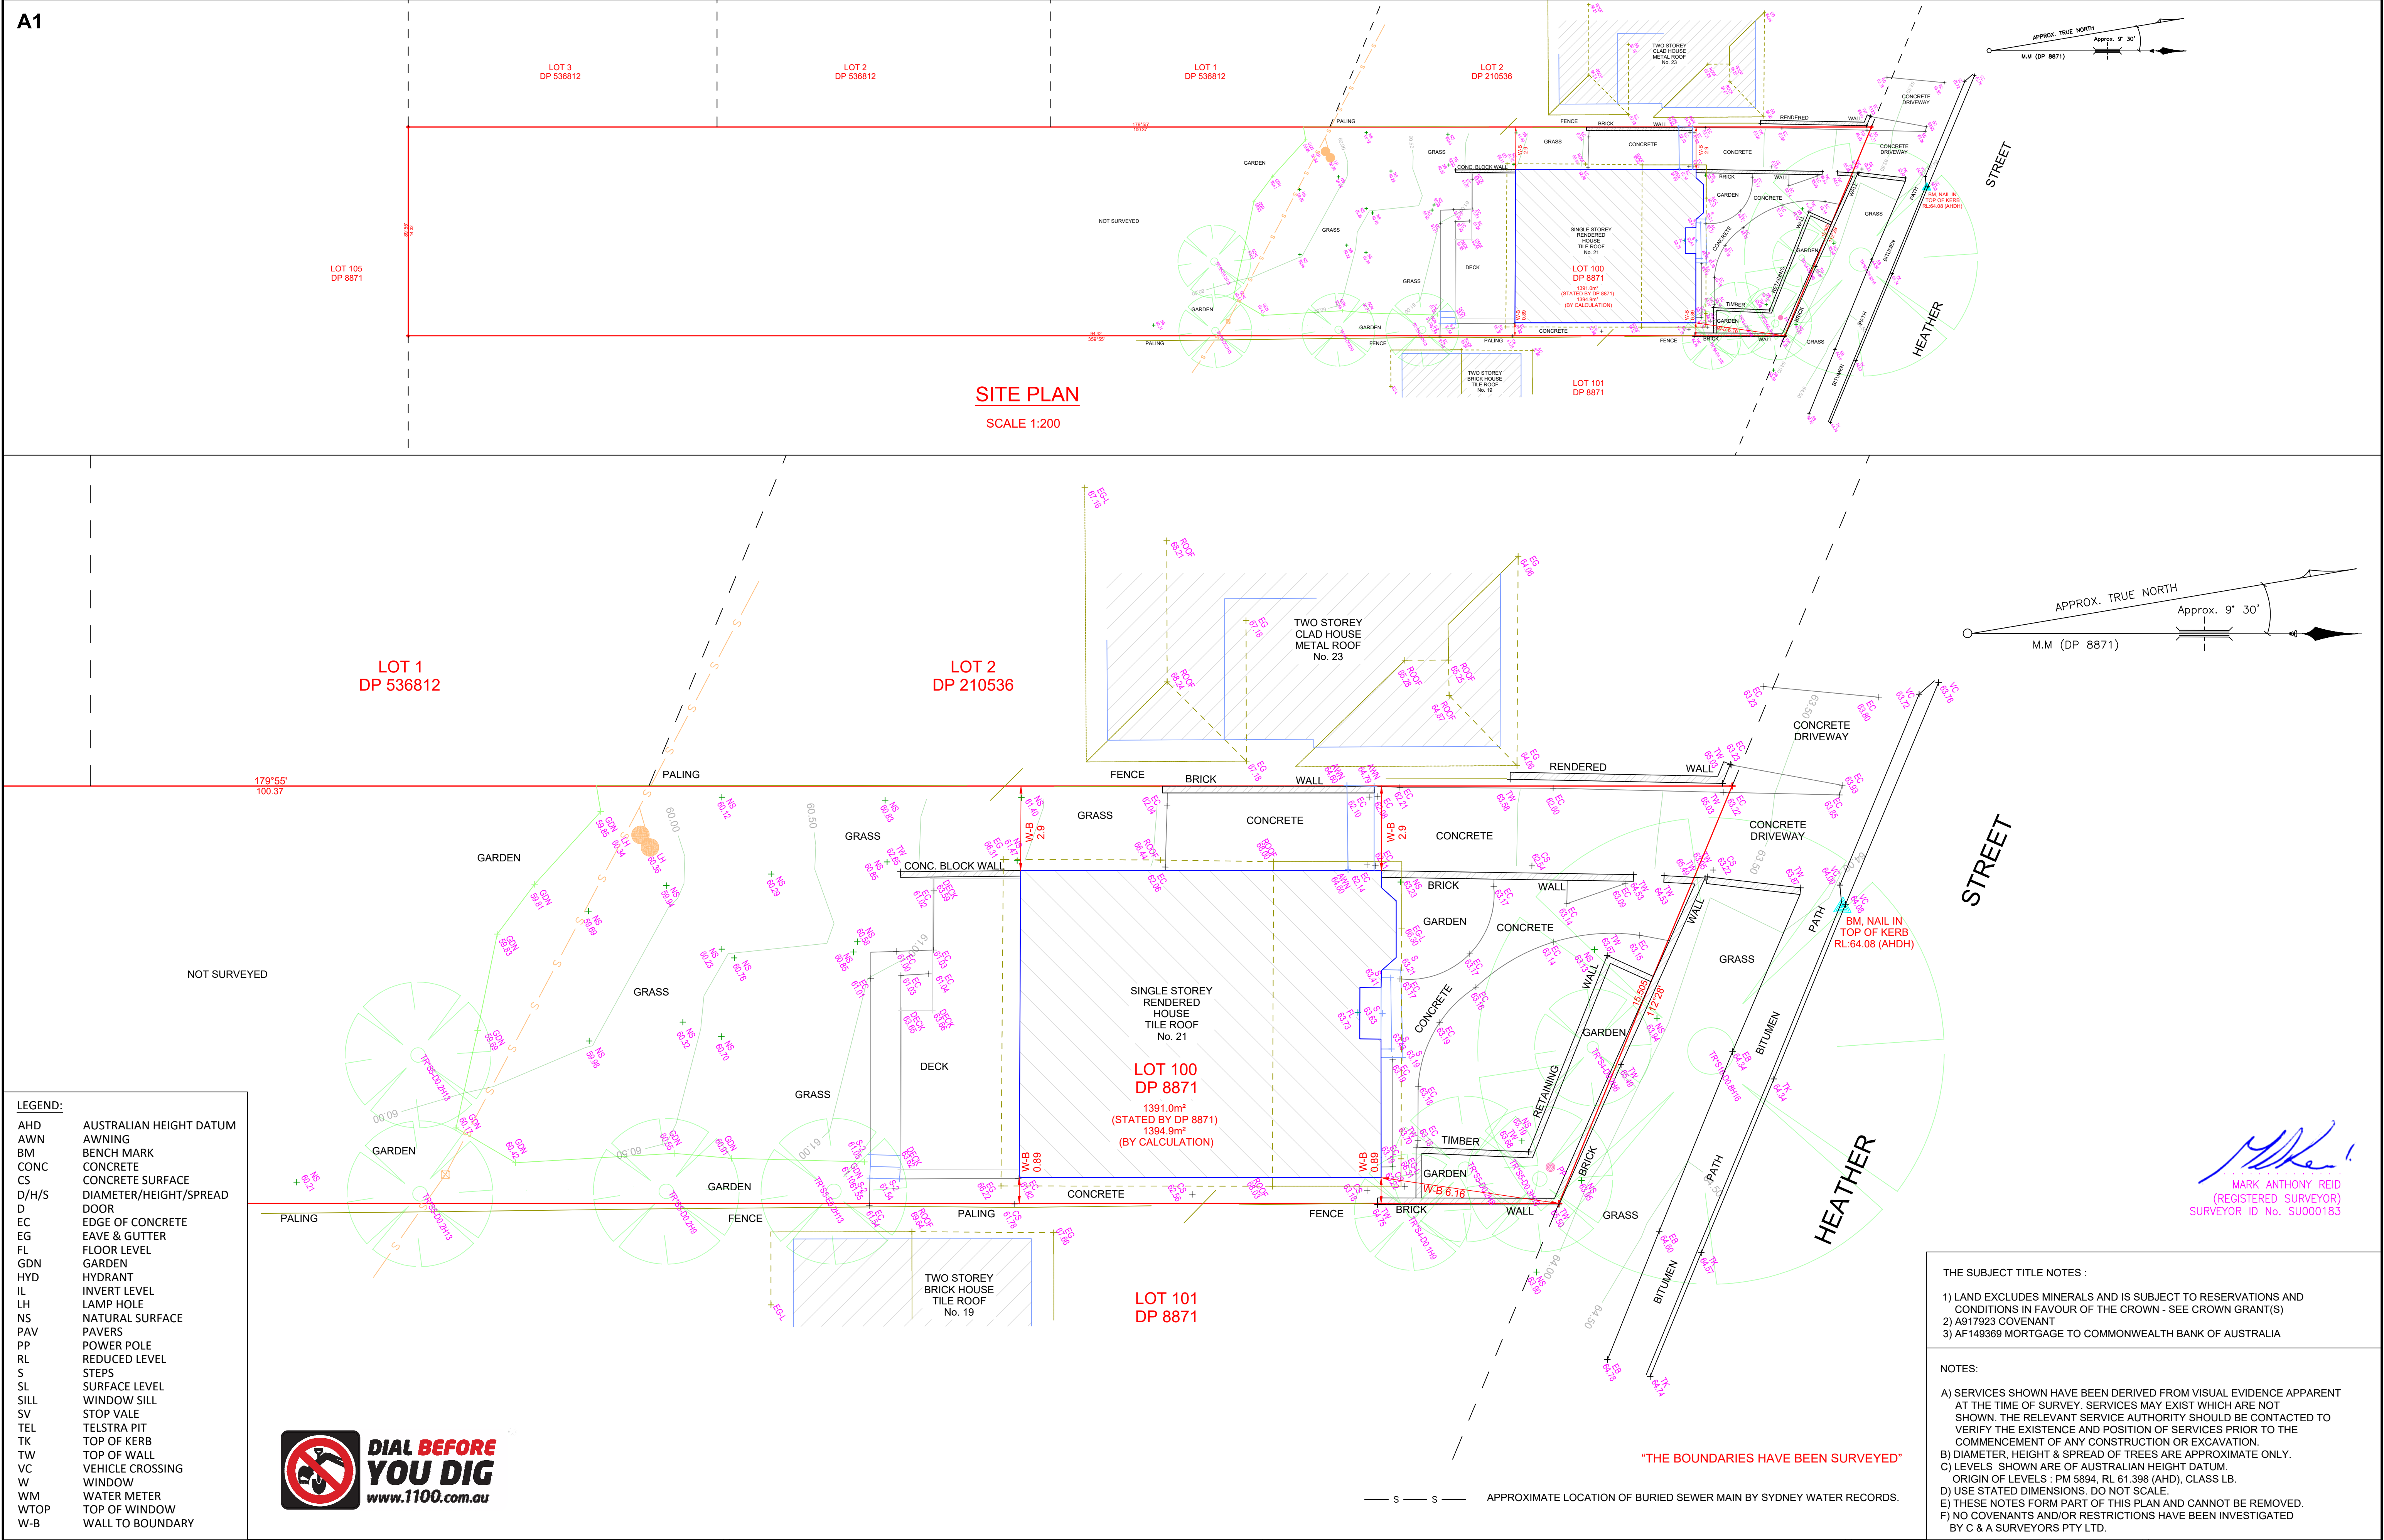

© THIS PLAN AND THE INFORMATION CONTAINED HEREIN REMAINS THE PROPERTY OF C & A SURVEYORS NSW PTY LTD. IT MUST NOT BE COPIED IN WHOLE OR PART, AND IS NOT TO BE USED FOR ANY PURPOSE OTHER THAN FOR THAT WHICH IT HAS BEEN PREPARED, WITHOUT THE WRITTEN CONSENT OF C & A SURVEYORS NSW PTY LTD. THIS PLAN HAS BEEN PREPARED FOR THE SOLE USE OF THE INSTRUCTING PARTY.

C & A SURVEYORS NSW P/L
Ph:9630 9299 Fax:9638 1199
30 GROSE STREET,
PARRAMATTA NSW 2150
info@candasurveyors.com.au
www.candasurveyors.com.au

DETAIL & BOUNDARY IDENTIFICATION SURVEY
OF LOT 100 IN DP 8871, LOCATED AT
No. 21, HEATHER STREET, WHEELER HEIGHTS.

INSTRUCTING PARTY: RYAN LUCAS OLIVEY

Revision No	Description	Date
01	DRAWN FOR ISSUE	18/03/2021

DATUM: AHD

SURVEY DATE: 16/03/2021

DATE DRAWN: 18/03/2021
1/12/2021

REFERENCE: 16893-21 DET/ID

SURVEYED BY: RT

DRAWN BY: DR

SCALE: 1:100@A1

SHEET: 1 OF 1