
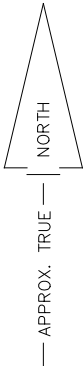


DRAFT PLAN ONLY
PLANS & AREAS ARE
SUBJECT TO FINAL DESIGN & SURVEY

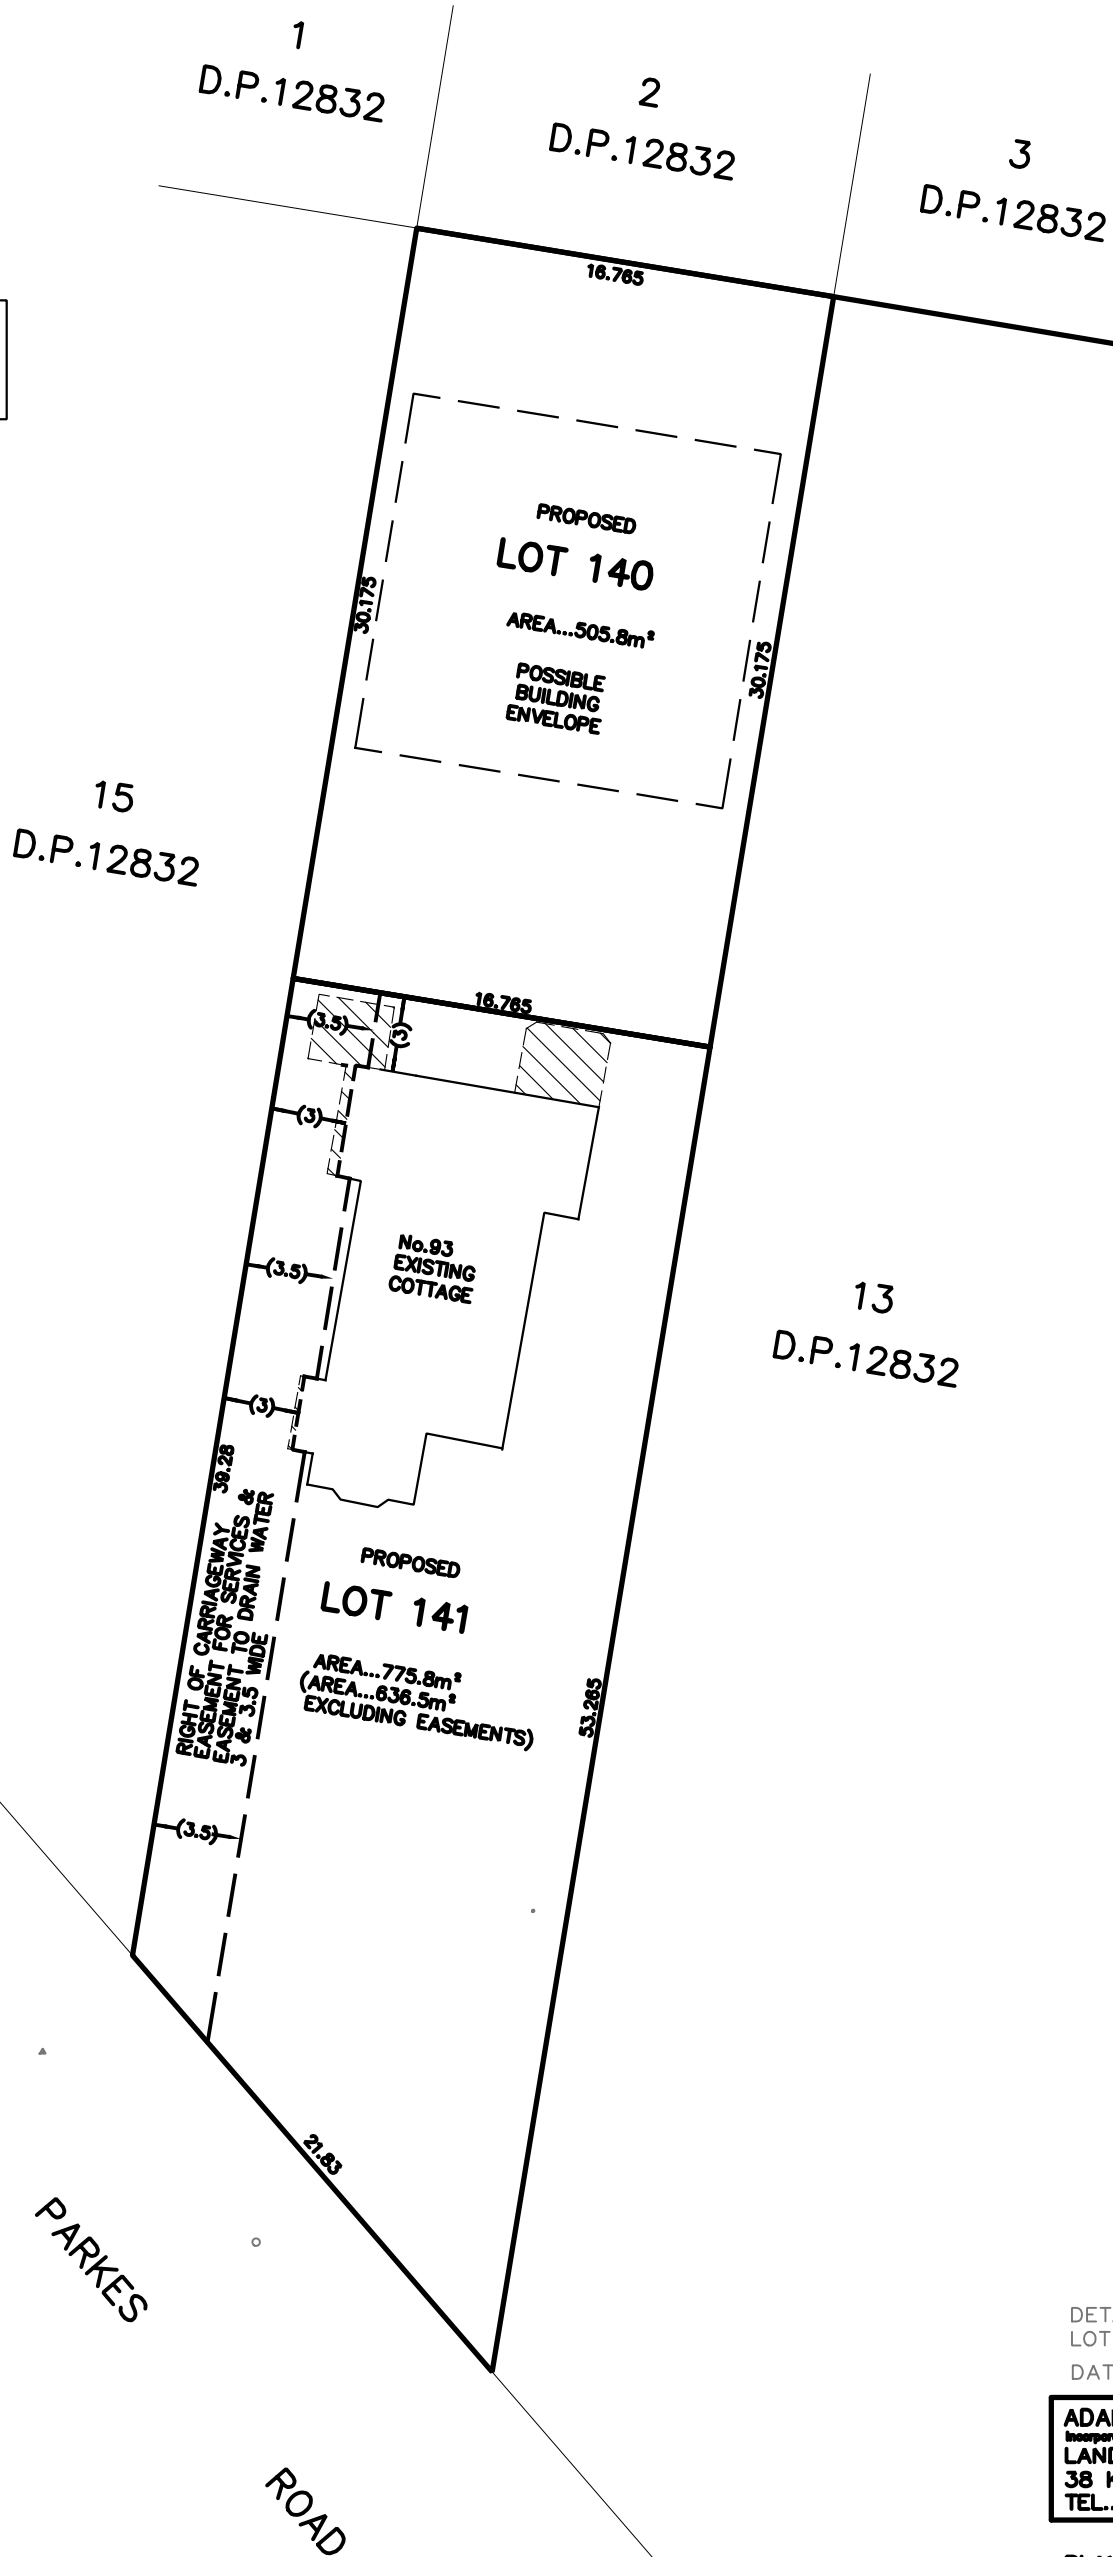

DETAILS AND LEVELS OVER
LOT 14 IN D.P. 12832
DATE... 19/1/17 REF... 16316


ADAM CLERKE SURVEYORS PTY LTD
Incorporating PAUL REED & COMPANY
LAND & ENGINEERING SURVEYORS
38 KEVIN AVENUE, AVALON 2107
TEL...9918 4111

PLAN OF PROPOSED SUBDIVISION
OVER LOT 14 IN D.P. 12832

93 PARKES ROAD, COLLAROY

DATE... 29/07/19 REF... 16316A_3
SCALE...1:300/A3 DATUM...A.H.D

NOTES:
TO BE DEMOLISHED

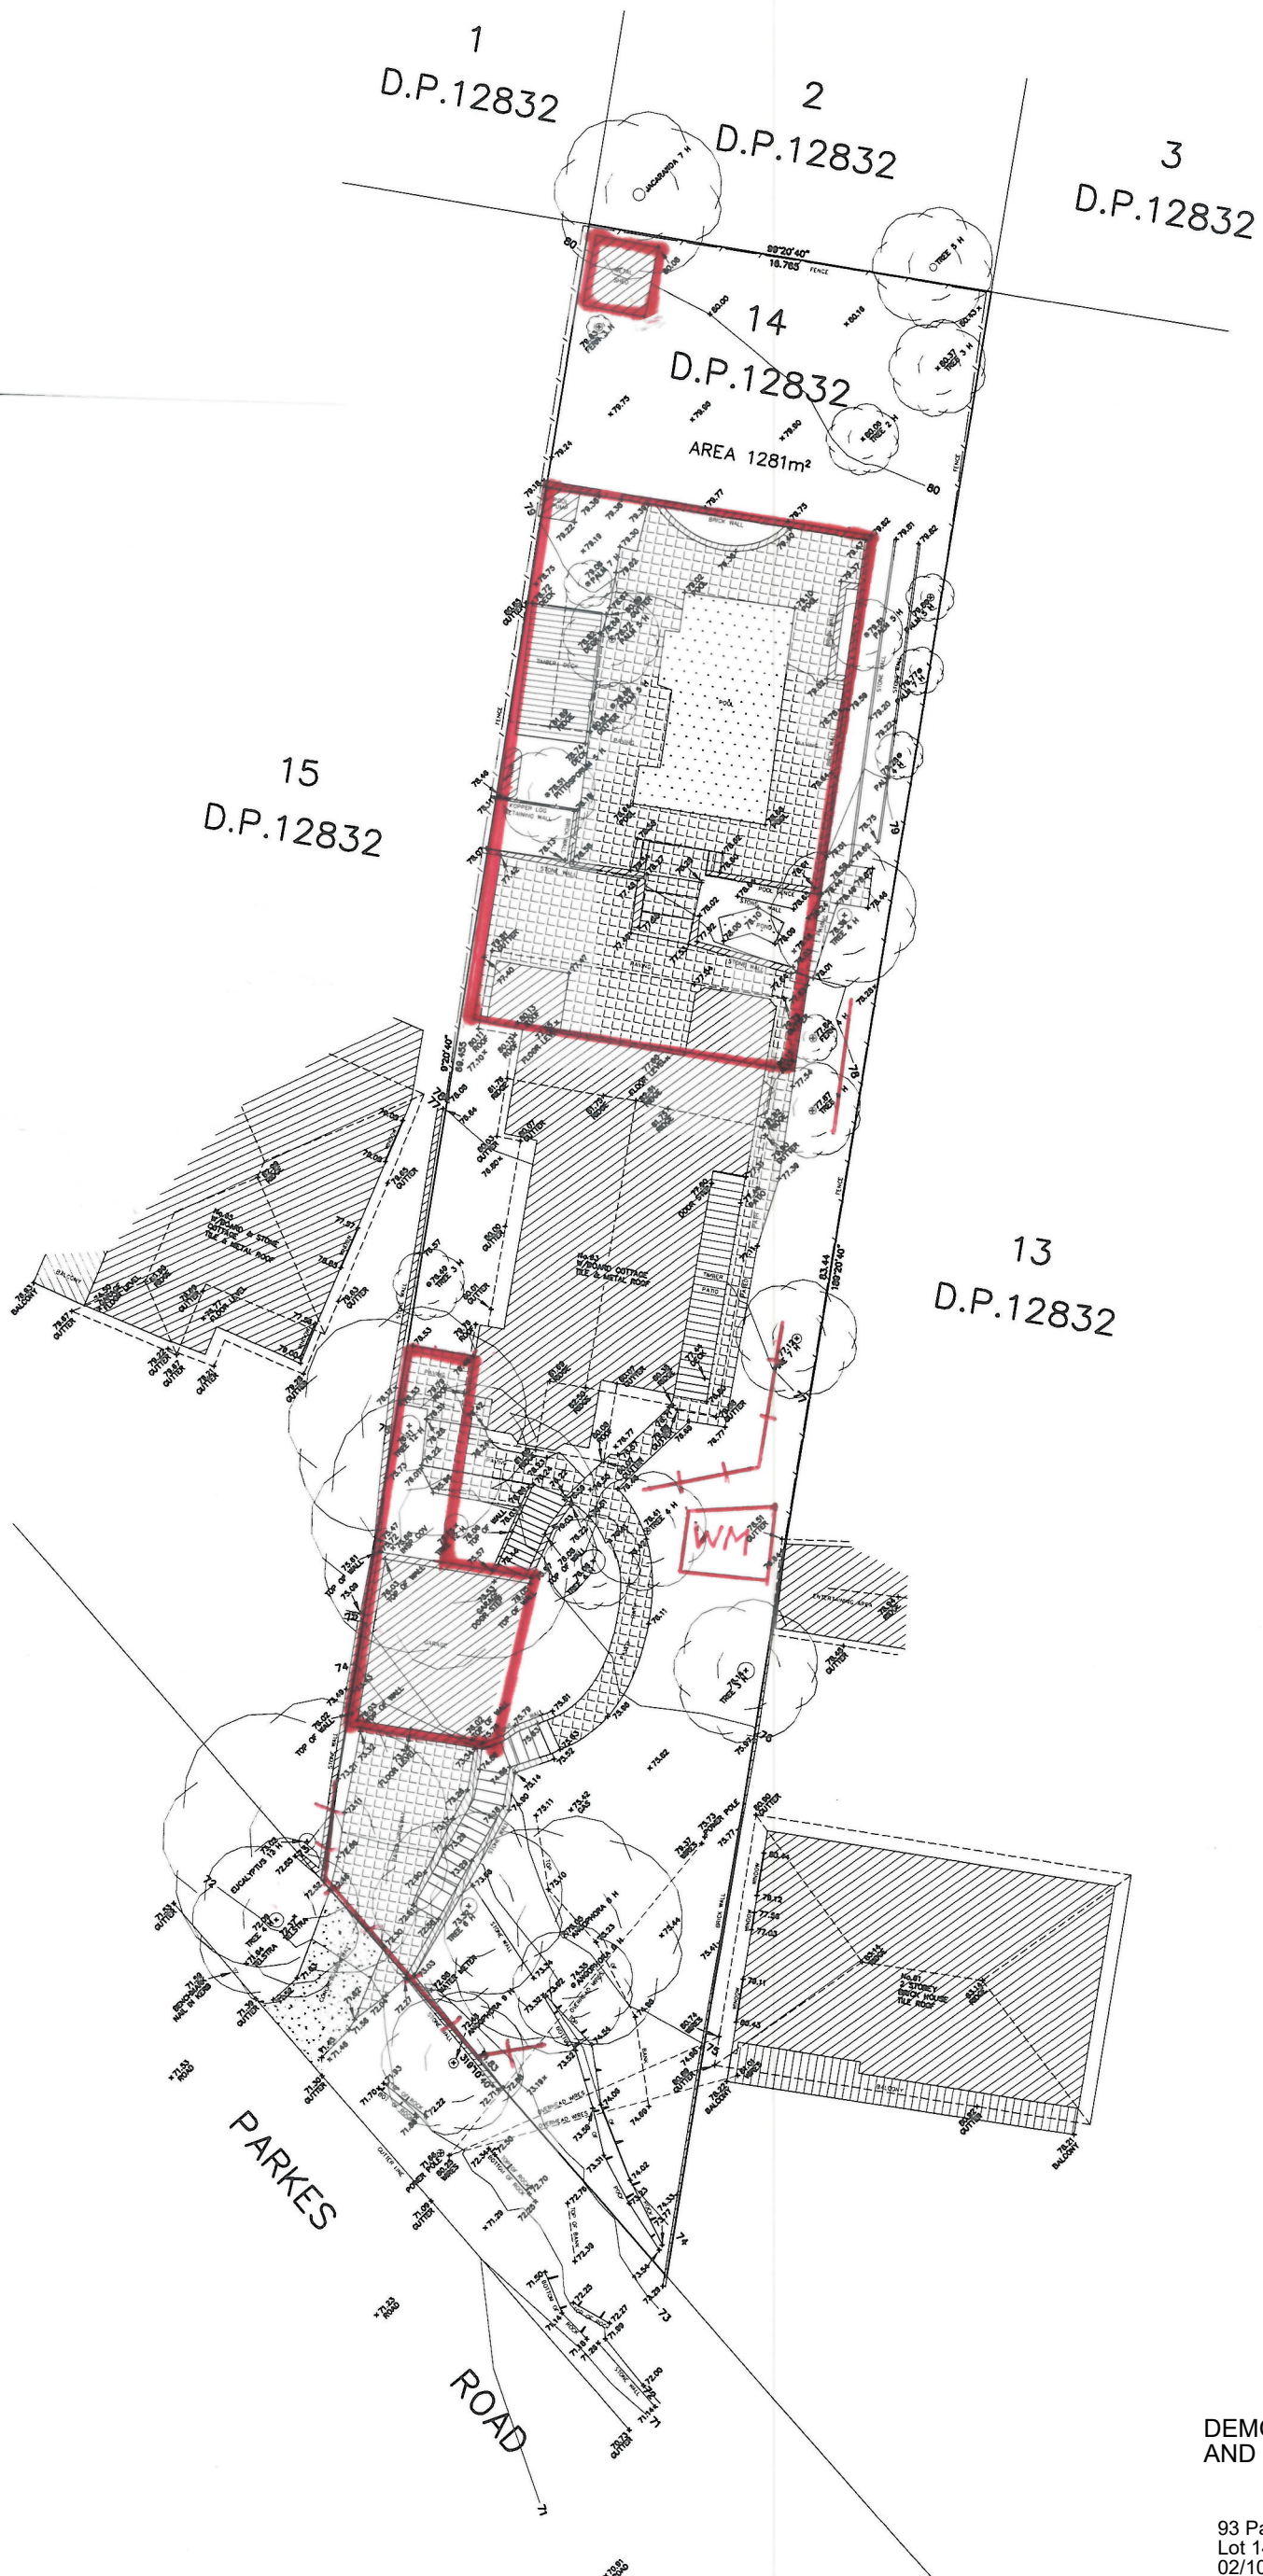

DEMOLITION AND SEDIMENT
AND EROSION CONTROL PLAN

93 Parkes Rd, Collaroy Plateau
Lot 14 DP12832
02/10/19