


Scale:	Ref No.:	Date:	Sheet:
n/a	C21821-ID	27.05.24	2 of 2

Plan of Survey Identification
 No.19 YALLUMBA CLOSE, FORESTVILLE
 L.G.A.: CENTRAL COAST

Plan Prepared for: LUCY TANG

Subject Lot: LOT 53 IN D.P. 221367

NOTES
 WE, CAHILL & CAMERON PTY. LTD. SURVEYORS,
 REGISTERED UNDER THE SURVEYORS ACT 1929,
 HERE BY CERTIFY THAT THE SURVEY REPRESENTED
 IN THIS PLAN WAS MADE BY US IN ACCORDANCE
 WITH THE SURVEYING AND SPATIAL INFORMATION
 REGULATION 2012.

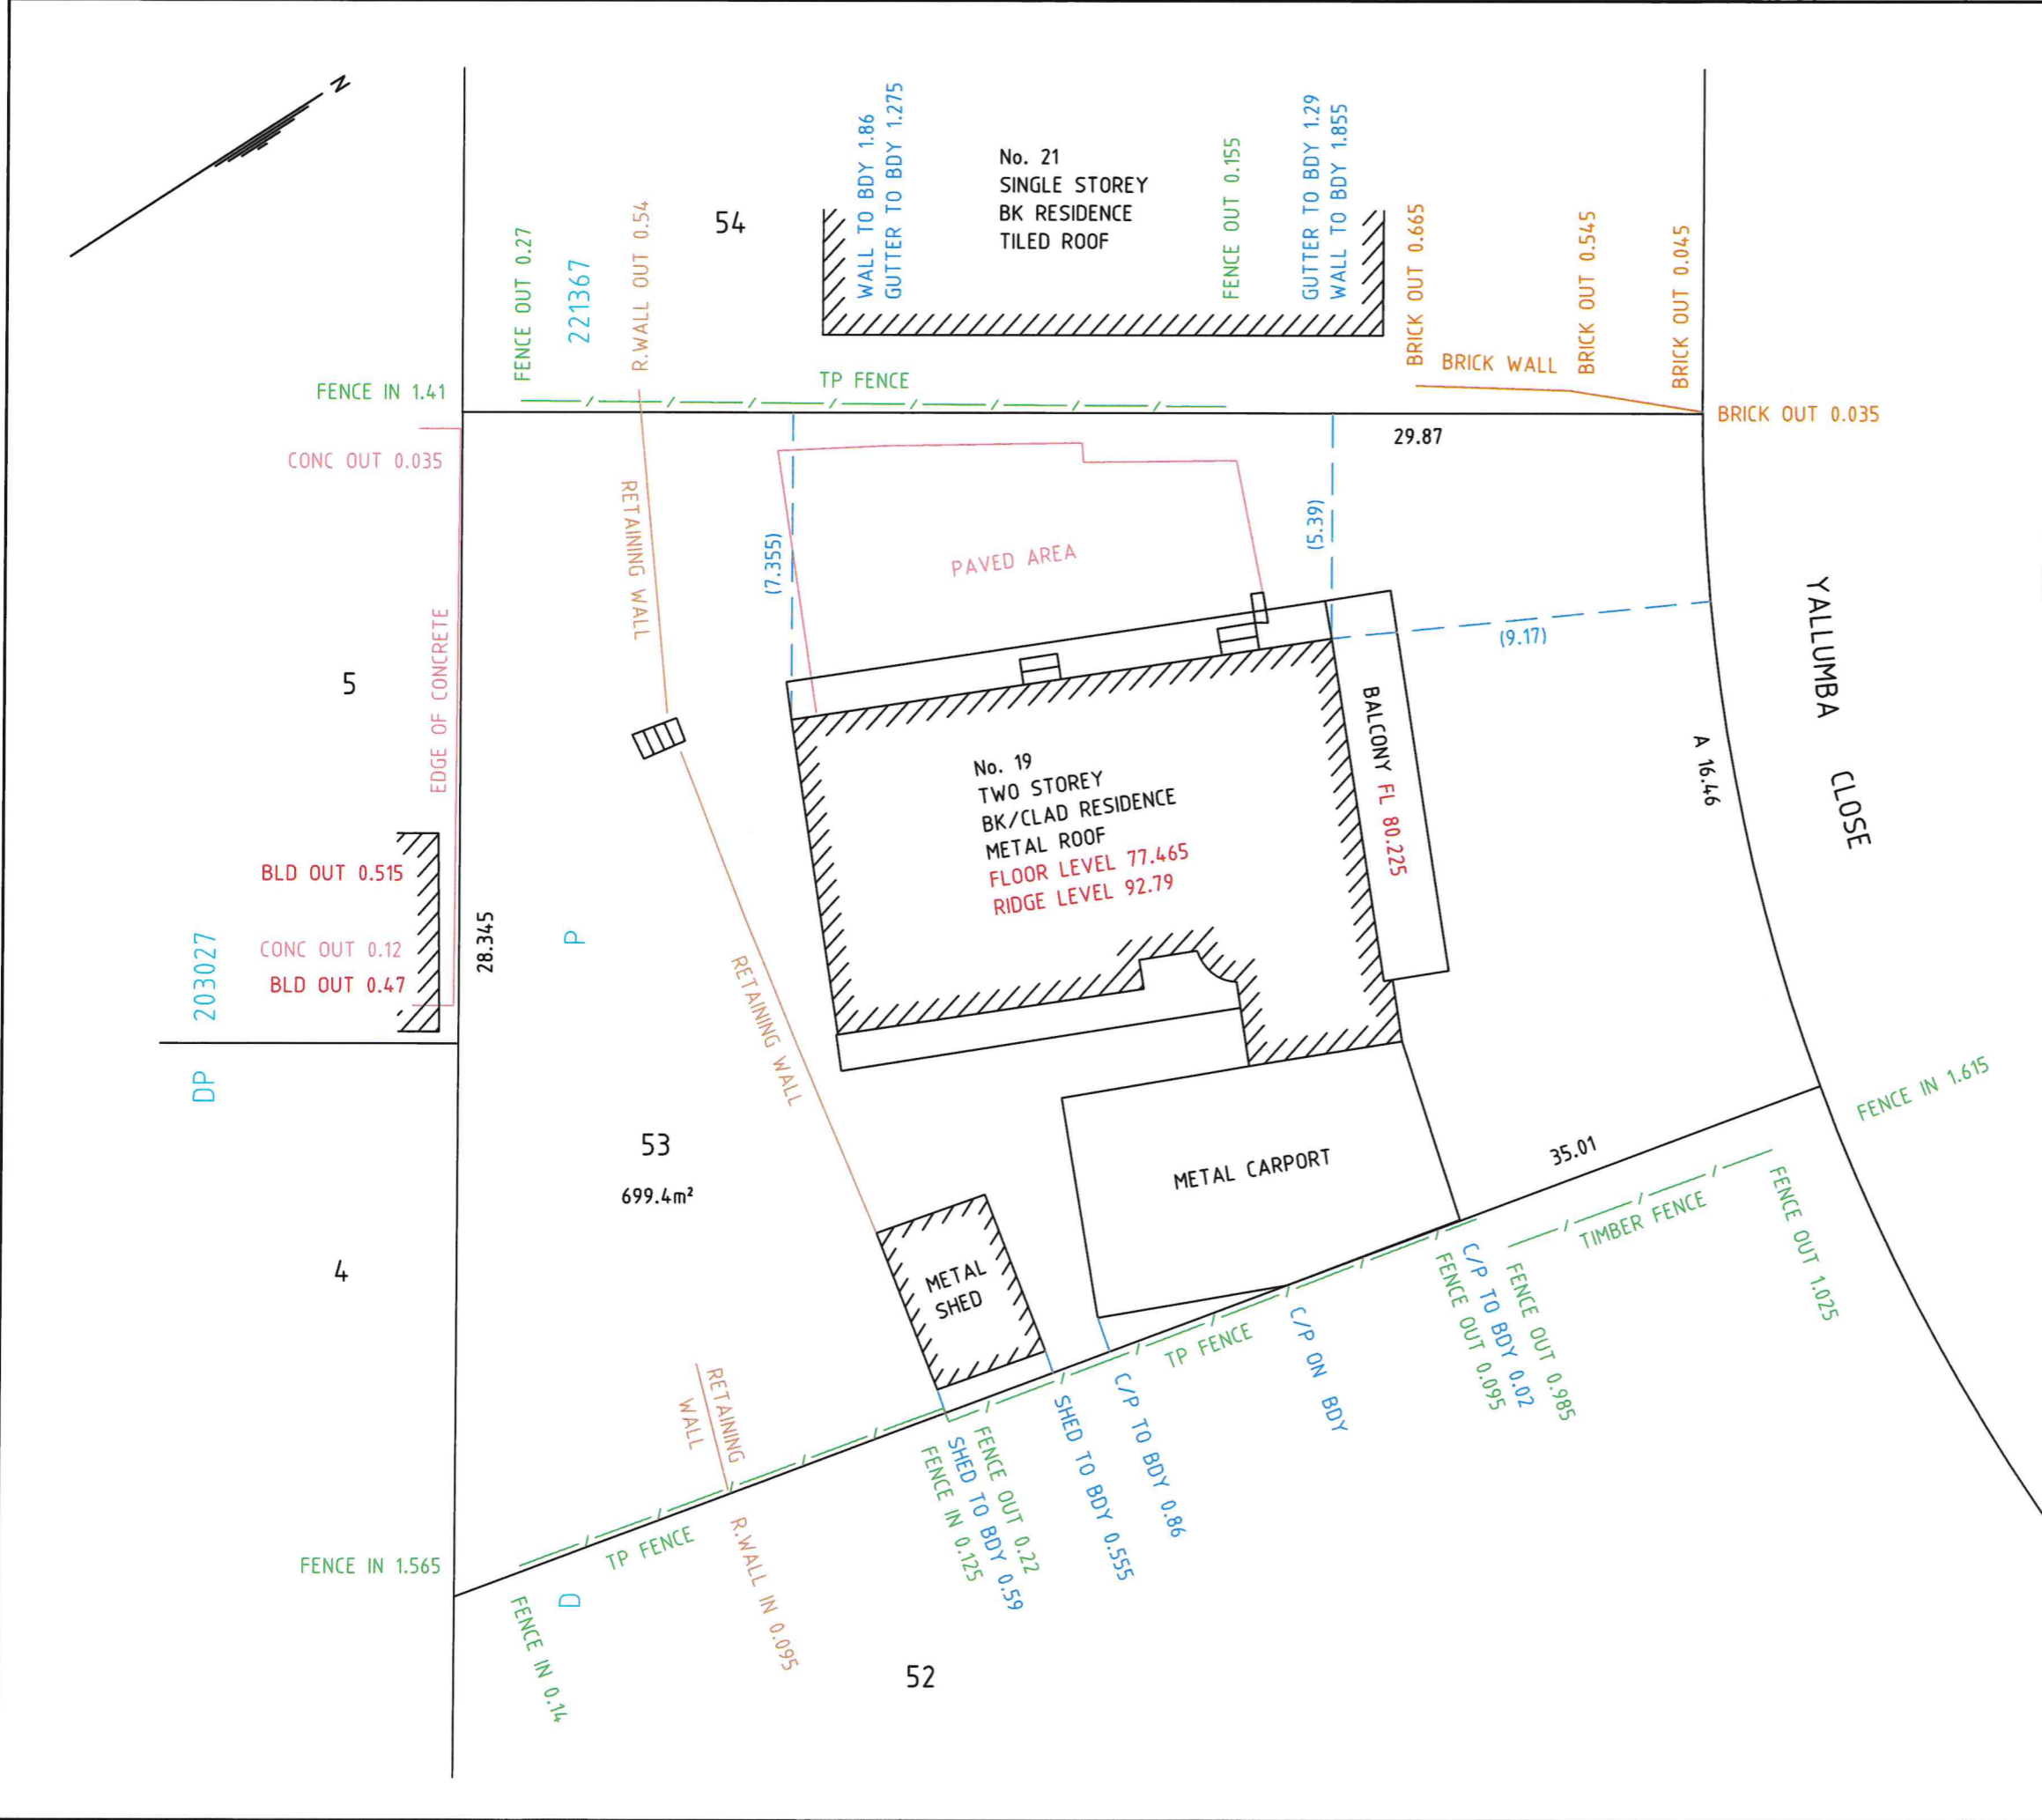

[Signature]
 GLEN B. CAHILL Registered under the Surveyor's Act.