


LEGEND

EB - EDGE OF BITUMEN  
EC - EDGE OF CONCRETE  
TB - TOP OF BANK  
BB - BOTTOM OF BANK  
TW - TOP OF WINDOW  
BW - BOTTOM OF WINDOW  
TG - TOP OF GUTTER  
RR - ROOF RIDGE  
FL - FLOOR LEVEL  
INV - INVERT LEVEL  
ELEC - ELECTRICAL PIT  
Ø 4/S10/H16 - TREE DIAMETER/SPREAD/HEIGHT

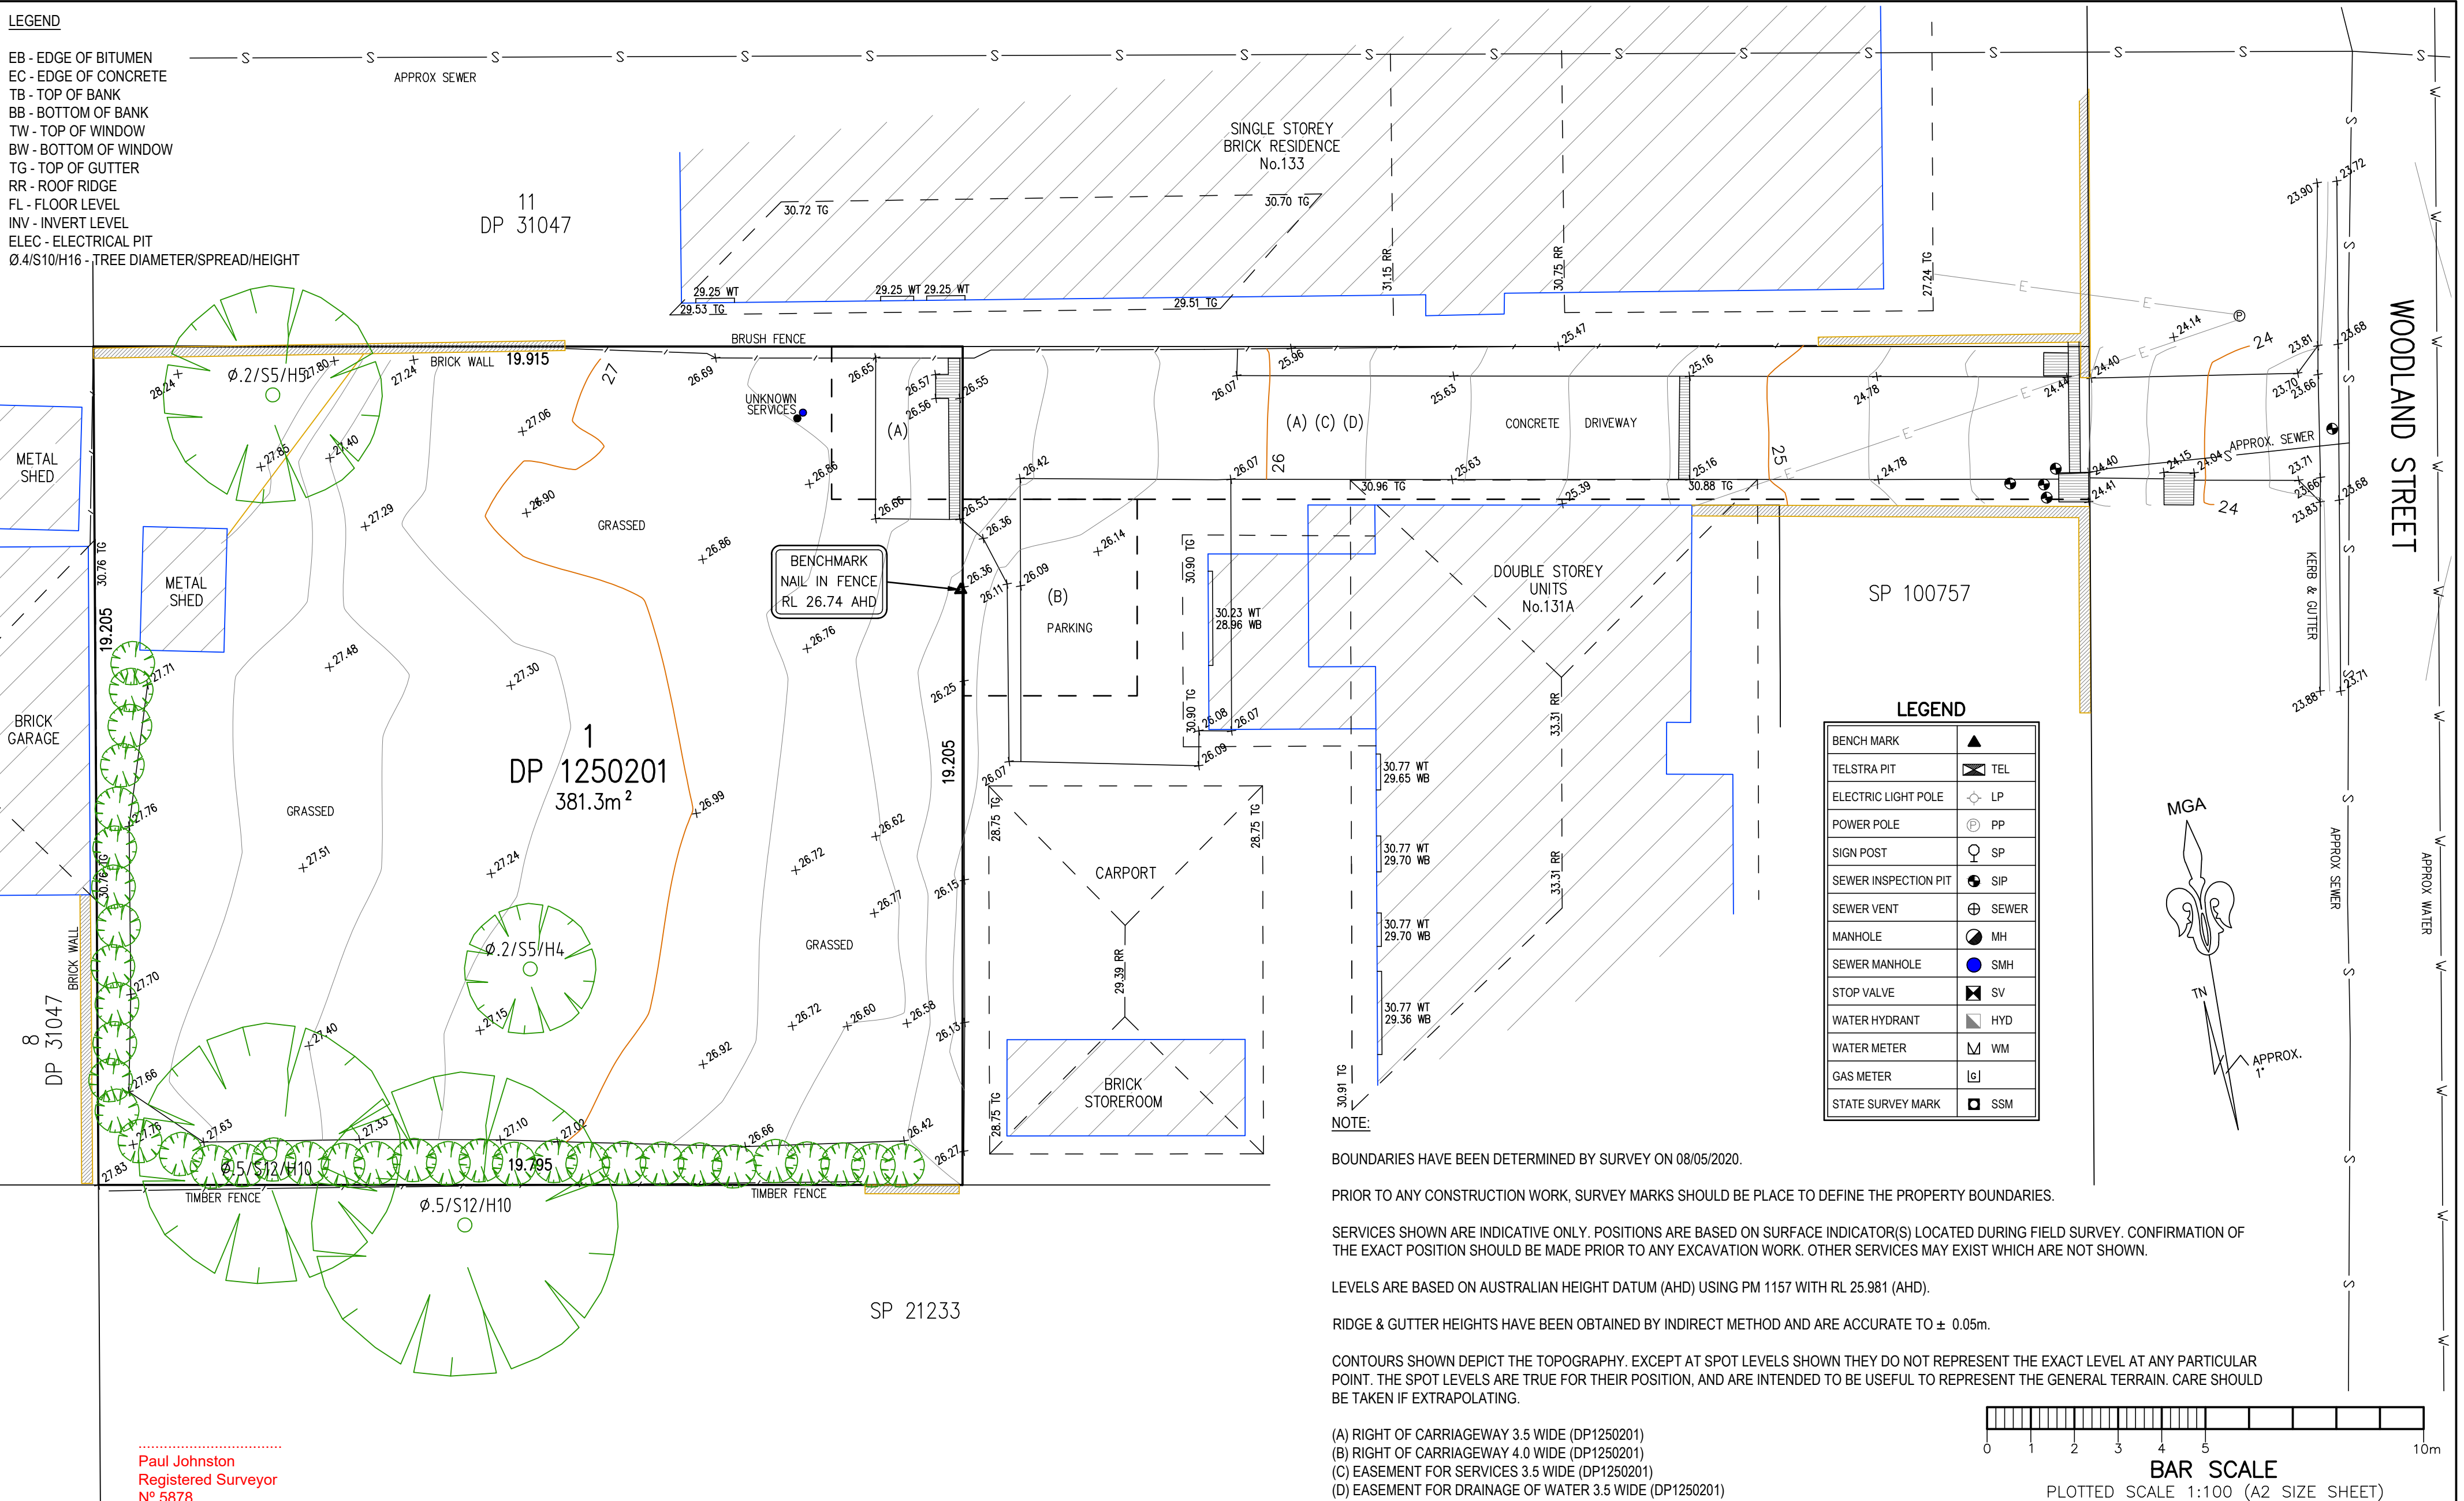

Paul Johnston  
Registered Surveyor  
N° 5878



**TSS TOTAL SURVEYING SOLUTIONS**

LANE COVE | CAMDEN | MANLY VALE | CENTRAL COAST

NOTE:

INFORMATION CONTAINED IN THIS PLAN IS THE COPYRIGHT OF TOTAL SURVEYING SOLUTIONS. THE USE OR DUPLICATION WITHOUT THE WRITTEN CONSENT OF TOTAL SURVEYING SOLUTIONS CONSTITUTES AN INFRINGEMENT OF COPYRIGHT.

REVISION No.	REVISION DATE:	COMMENT:
1	11/05/2020	INITIAL ISSUE

PLAN SHOWING DETAIL & LEVELS  
OVER LOT 1 IN DP1250201

CLIENT: MONTGOMERY HOMES  
PROJECT: DETAIL SURVEY  
ADDRESS: 131B WOODLAND STREET SOUTH, BALGOWLAH

JOB No.: 200711	LGA: NORTHERN BEACHES
PLAN No.: 200711-1	DATUM: AHD
DATE: 8/05/2020	SCALE: 1:100@A2
DRAWN: CD	CONT. INTERVAL: 0.2m
CHK: JH	SHEET 1 OF 1