


CENTRE 240diam. BORE HOLE E: 339541.668 N: 6262232.466 H: RL 8.93

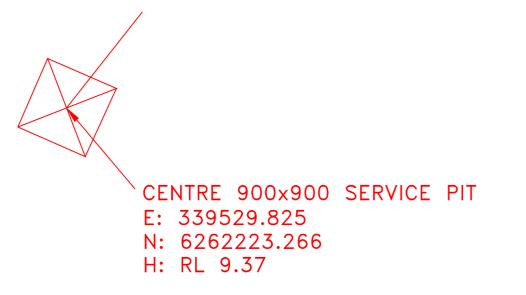

. 2.






CONTACT DIAL BEFORE YOU DIG PH: 1100, PRIOR TO ANY EXCAVATION

ORIGIN OF LEVELS: PM 559 RL 11.830 (A.H.D.)

AZIMUTH PM742 - PM559 348°09'02"

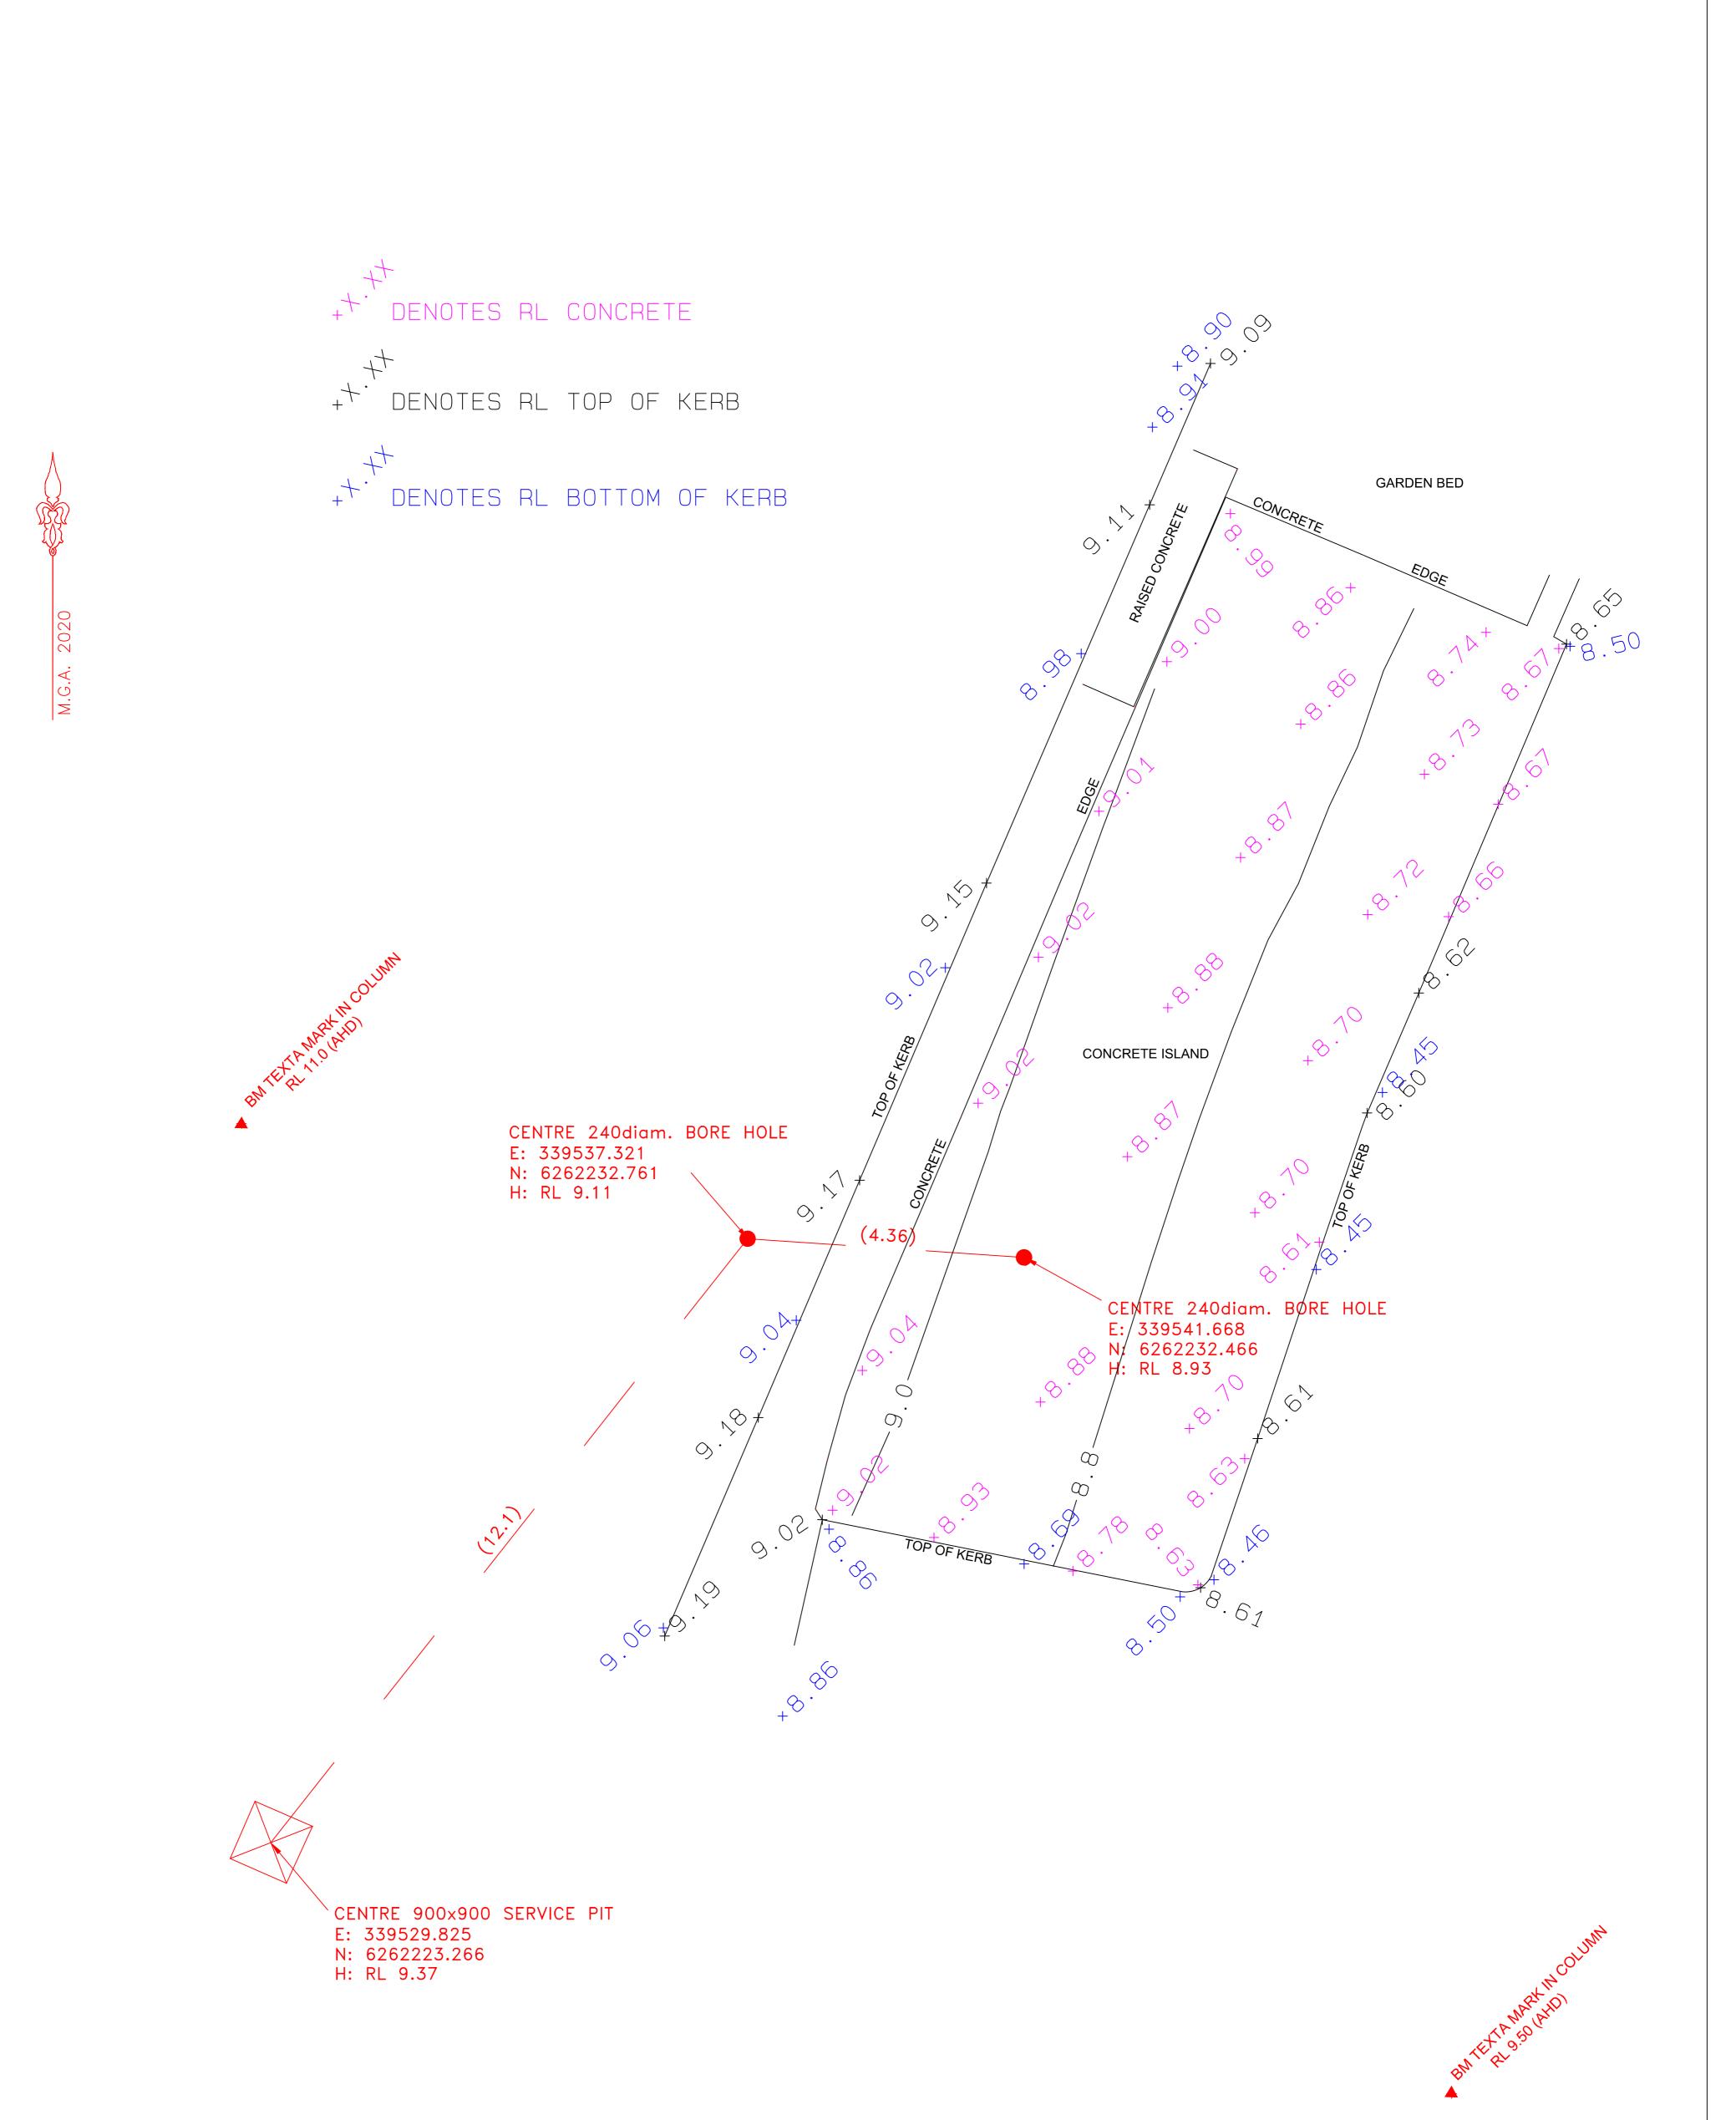

AZIMUTH PM742 - PM559 348°09'02"									
ORIGIN OF LEVELS: PM 559 RL 11.830			•	OR TO ANY E	EXCAVATION				
<u>ORTANT NOTE</u> NO BOUNDARY SURVEY HAS BEEN UNDERTAKEN.						ADDRES		SCALE BAR 1:1 0 10 20 30 40 50	
 3. STRUCTURES SHOWN ARE FOR DIAGRAMMATIC PURPOSES ONLY AND HAVE NOT BEEN LOCATED ACCURATELY RELATIVE TO BOUNDARIES. 4. NO SERVICES SEARCH HAS BEEN MADE. ONLY SERVICE STRUCTURES EVIDENT AT THE TIME OF SURVEY HAVE BEEN LOCATED. 5. PRIOR TO DEMOLITION, EXCAVATION AND CONSTRUCTION THE RELEVANT AUTHORITIES SHOULD BE CONTACTED FOR LOCATION OF FURTHER UNDERGROUND SERVICES 5. M.G.A.2020 NORTH. 7. TREES SHOWN ARE DIAGRAMMATIC ONLY. MEASURMENTS ARE APPROXIMATE AND CAN NOT BE SHOWN ACCURATLY WITHOUT A MORE EXTENSIVE DETAIL ONLY SIGNIFICANT TREES HAVE BEEN SHOWN 6. WHERE SHOWN CONTOUR LINES ARE INDICATIVE ONLY THEREFORE SPOT LEVELS SHOULD BE USED FOR ACCURATE CALCULATION 6. NO COVENANTS AND/OR RESTRICTIONS HAVE BEEN INVESTIGATED 				Survey@completesurveyingsolution ABN: 84 633 524 697	Complete		WESTFIELD WARRINGAH MALL (AVAC SEWER PUMP)	SURVEYED BY RA	
					Surveying Solutions	TITLE	PLAN SHOWING BORE HOLES & SERVICE PIT LOCATIONS	DRAWN BY RA DATE 24/6/2023 SHEET NO. 1 OF 1 SHEETS	
	-				survey@completesurveyingsolutions.com.au			DRAWING SCALE 1 : 50 @ A	
	A	29-6-24	4 RAISED CONCRETE RL'S ADDED			CLIENT	SCENTRE DESIGN & CONSTRUCTION	DRAWING REFERENCE	REVISION

E: 339529.825 N: 6262223.266 H: RL 9.37