


# SCHEDULE OF PLANT MATERIAL

CODE	BOTANICAL NAME	COMMON NAME	QUANTITY	MATURE HEIGHT	CONTAINER SIZE	STAKES
AAm	<i>Acmena smithii</i> 'Alyn Magic'	Dwarf Lilly Pilli	31	1m	200mm	-
AF	<i>Angophora floribunda</i>	Rough Barked Apple	1	15m	75 litre	2
BR	<i>Banksia robur</i>	Swamp Banksia	8	2m	200mm	-
CRe	<i>Cycas revoluta</i>	Cycad	6	1m	200mm	-
DSs	<i>Dianella</i> 'Silver Streak'	Silver Streak Dianella	27	0.4m	140mm	-
ER	<i>Elaeocarpus reticulatus</i>	Blueberry Ash	4	5m	75 litre	2
HS	<i>Hibbertia scandens</i>	Guinea Flower	8	0.4m	140mm	-
LI	<i>Lagerstroemia indica</i>	Crepe Myrtle	1	4m	75 litre	2
LLt	<i>Lomandra longifolia</i> 'Tanika'	Tanika Mat Rush	17	0.4m	140mm	-
PTbb	<i>Phormium tenax</i> 'Bronze Baby'	Dwarf NZ Flax	6	1m	200mm	-
SAP	<i>Syzygium australe</i> 'Pinnacle'	Dwarf Lilly Pilli	27	3m	200mm	-
SAR	<i>Syzygium australe</i> 'Resilience'	Dwarf Lilly Pilli	16	3m	200mm	-
TL	<i>Tristaniopsis laurina</i> 'Luscious'	Water Gum	2	5m	75 litre	2
TJ	<i>Trachelospermum jasminoides</i>	Star Jasmine	10	0.4m	140mm	-
VO	<i>Viburnum odoratissimum</i>	Sweet Viburnum	16	2.5m	45 litre	-



### LEGEND

- + 55.76 EXISTING LEVELS
- + 65.20 PROPOSED LANDSCAPE LEVELS
- EXISTING TREES TO BE RETAINED
- + EXISTING TREES TO BE REMOVED
- [Stippled Pattern] NEW TURF AREAS: SOFT LEAF BUFFALO
- [Grid Pattern] PAVING TO ARCHITECTS DETAILS
- ══ BRICK GARDEN EDGING

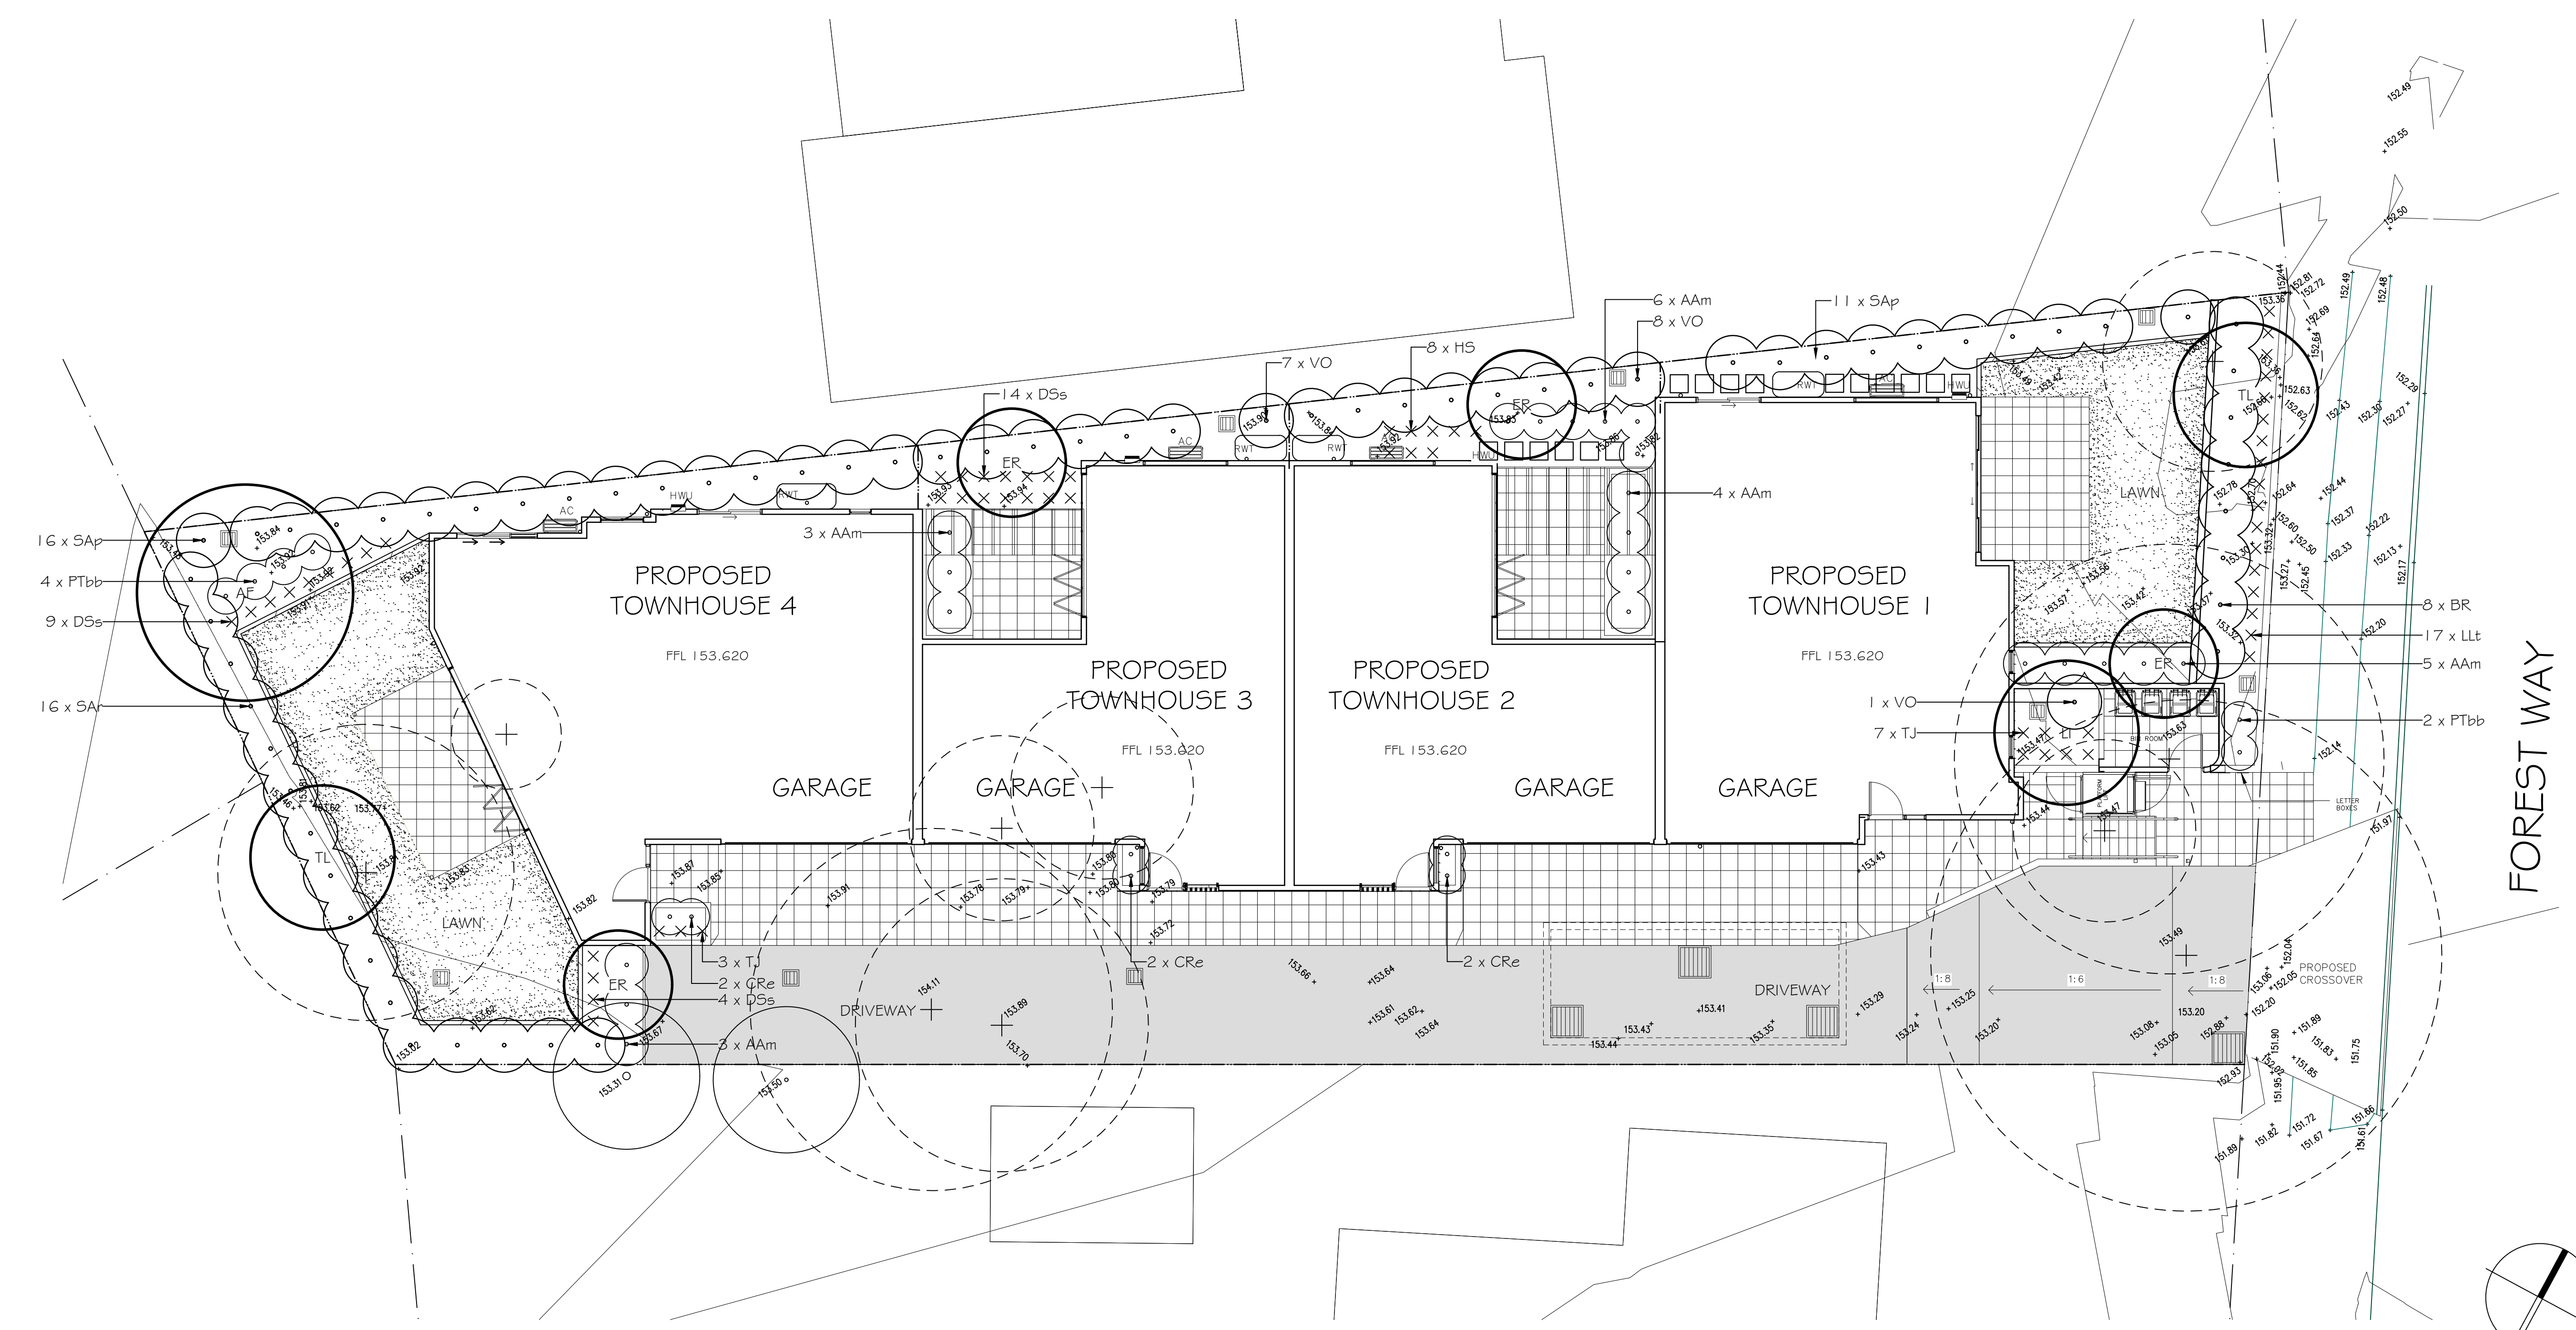

Verify all dimensions on site before commencing construction or ordering materials. Verify the dimensions of all manufactured products before installation. Use figured dimensions in preference to scaled dimensions. Report any discrepancies to the Landscape Architect for a decision before work commences.

### NOTES

This plan is to be read in conjunction with all documentation prepared by Walsh Architects.



office: 16/303 pacific highway lindfield nsw 2070

ph 9416 4290  
A.C.N 097 328 580  
email ija@netSPACE.net.au

**project**  
Proposed Development  
58 Forest Way, Frenchs Forest

**drawing**  
Landscape Plan

**client**

**date** May 2024  
**job.dwg no.** 47.24/114  
**designed by** IJ  
**scale** 1:100 @ A1  
1:200 @ A3  
**no. in set** ONE/ONE  
**drawn by** AM

