


SERVICE PROTECTION REPORT

A3

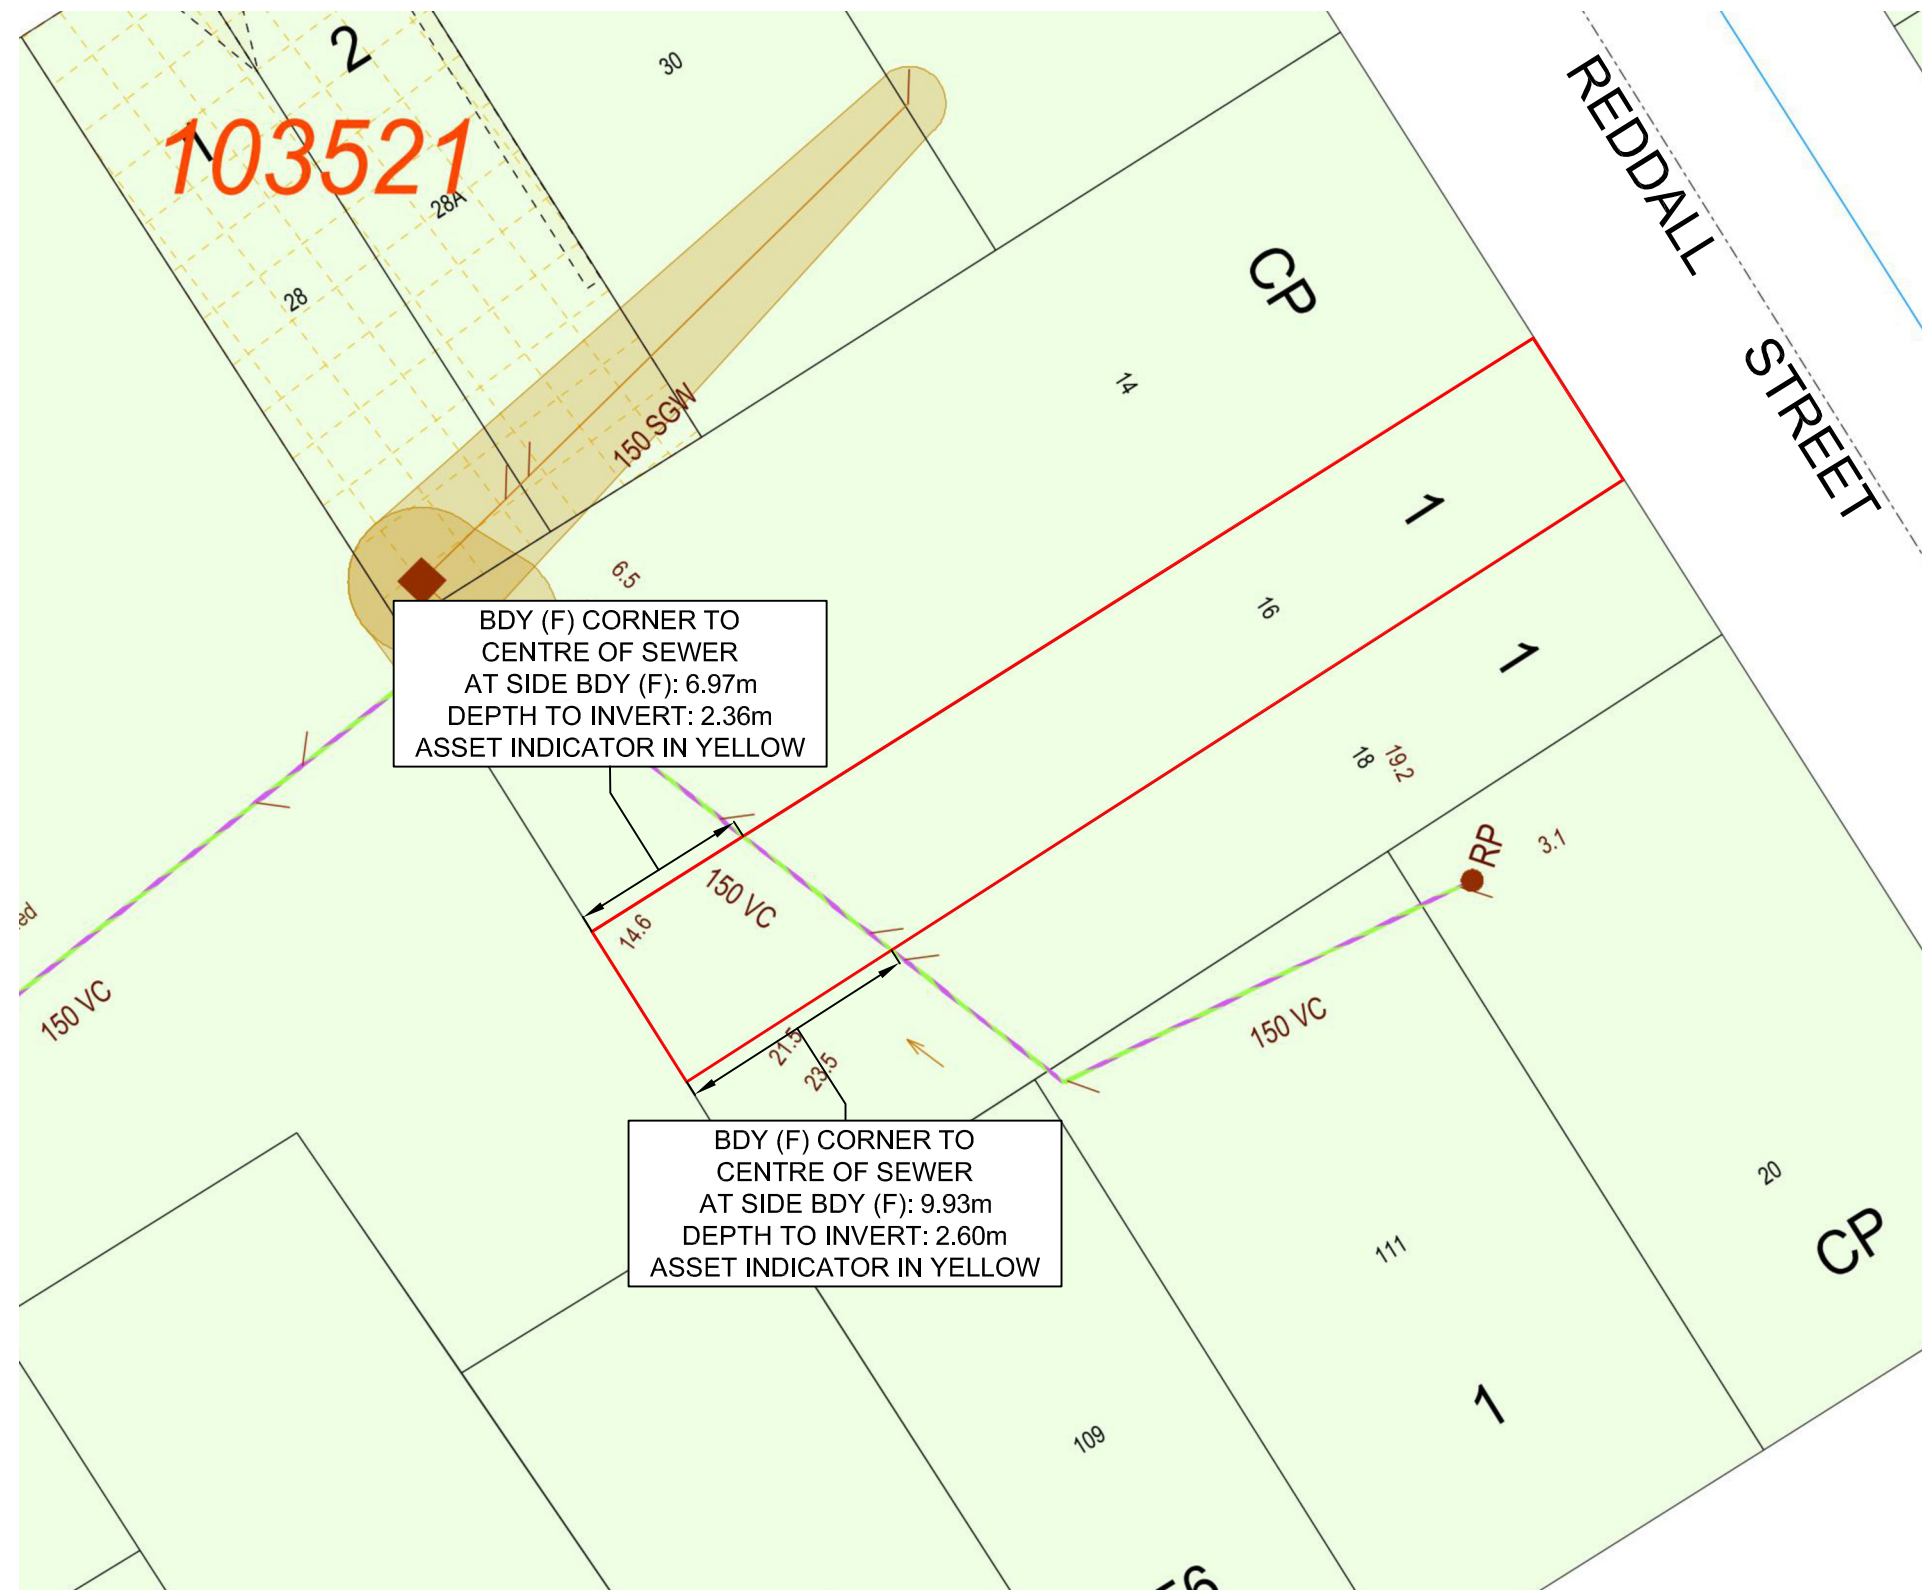

DIAL BEFORE YOU DIG
SHOULD BE CONTACTED
PRIOR TO ANY EXCAVATION ON SITE



Scale: Not to Scale


Notes:

1. Sewer located via electronic detection (sonde transmitter)(Level B to AS 5488-2013).
2. Site boundary not surveyed at time of report.
3. Property occupations (fences & walls) have been assumed as property boundaries. Recovery ties shown measured to these occupations indicated as: BDY (F).
4. Depth to invert measurements are measurements taken from the ground surface level at the time of the report. If reduced levels to A.H.D. are required, please contact the provider as further survey may be required.
5. This report is for the purpose of a pool and is valid for twenty four months from the signed date.
6. It is essential that you enquire the position of all services via "Dial Before You Dig" (phone:1100) prior to any works. It is the constructors responsibility and duty of care to ensure that the determination of levels and locations of all services has been fulfilled, not just Sydney Water assets.

Sewer Legend

Sewer Main (with flow arrow & size type annotation)
Disused Main
Pressure Main (Rising Main)
Maintenance Hole with upstream depth to invert
Terminal Maintenance Shaft
Maintenance Shaft
Maintenance Hole with Overflow Weir
Rodding Point

225 PVC
Ventshaft INDUCT
Ventshaft EDUCT
Vertical
Lamphole
Property Connection Point (with chainage to downstream MH)
Concrete Encased Section
Sewer Rehabilitation
Pumping Station

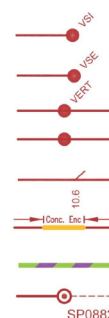

Pipe & Strata Details:

Pipe Size: 150mm
Pipe Type: VCP relined
Strata: Clay

I Steven Penellum of RMA Infrastructure Pty. Ltd. being accredited to carry out a Service Protection Report, certify that the information shown on the Report is accurate and has been prepared in accordance with the relevant instructions.

Signature:
Report Date: 16.08.2024

Site Address:

16 Reddall Street
MANLY

Client:

The Quinlan Group

Ph:

(02) 9150 4054

Email

justin@thequinlangroup.com

Our Job Ref: B-19985



ABN Address 68 160 170 632 PO BOX 273, Penrith NSW 2751 Phone 02 4722 2774 Email admin@rmai.com.au