


GENERAL NOTES

DO NOT SCALE FROM DRAWINGS. USE FIGURED DIMENSIONS ONLY. ENSURE THAT THE DRAWINGS USED CARRY THE LATEST REVISION NO. READ IN CONJUNCTION WITH CONSULTANTS' DRAWINGS, SPECIFICATIONS AND REPORTS - REFER CONTRACT DRAWING LIST.

- ALL DIMENSIONS TO BE CHECKED ON SITE BEFORE COMMENCEMENT OF WORK
- ALL DISCREPANCIES TO BE BROUGHT TO THE ATTENTION OF THE ARCHITECT
- LARGER SCALE DRAWINGS AND WRITTEN DIMENSIONS TAKE PRECEDENCE
- ENSURE ALL WORKS COMPLY WITH THE PROVISIONS OF THE CURRENT NCC
- ALL LEVELS TO AHD.

THIS DRAWING IS COPYRIGHT AND THE PROPERTY OF THE AUTHOR, AND MUST NOT BE RETAINED, COPIED OR USED WITHOUT THE EXPRESS AUTHORITY OF PLATFORM ARCHITECTS PTY LTD.

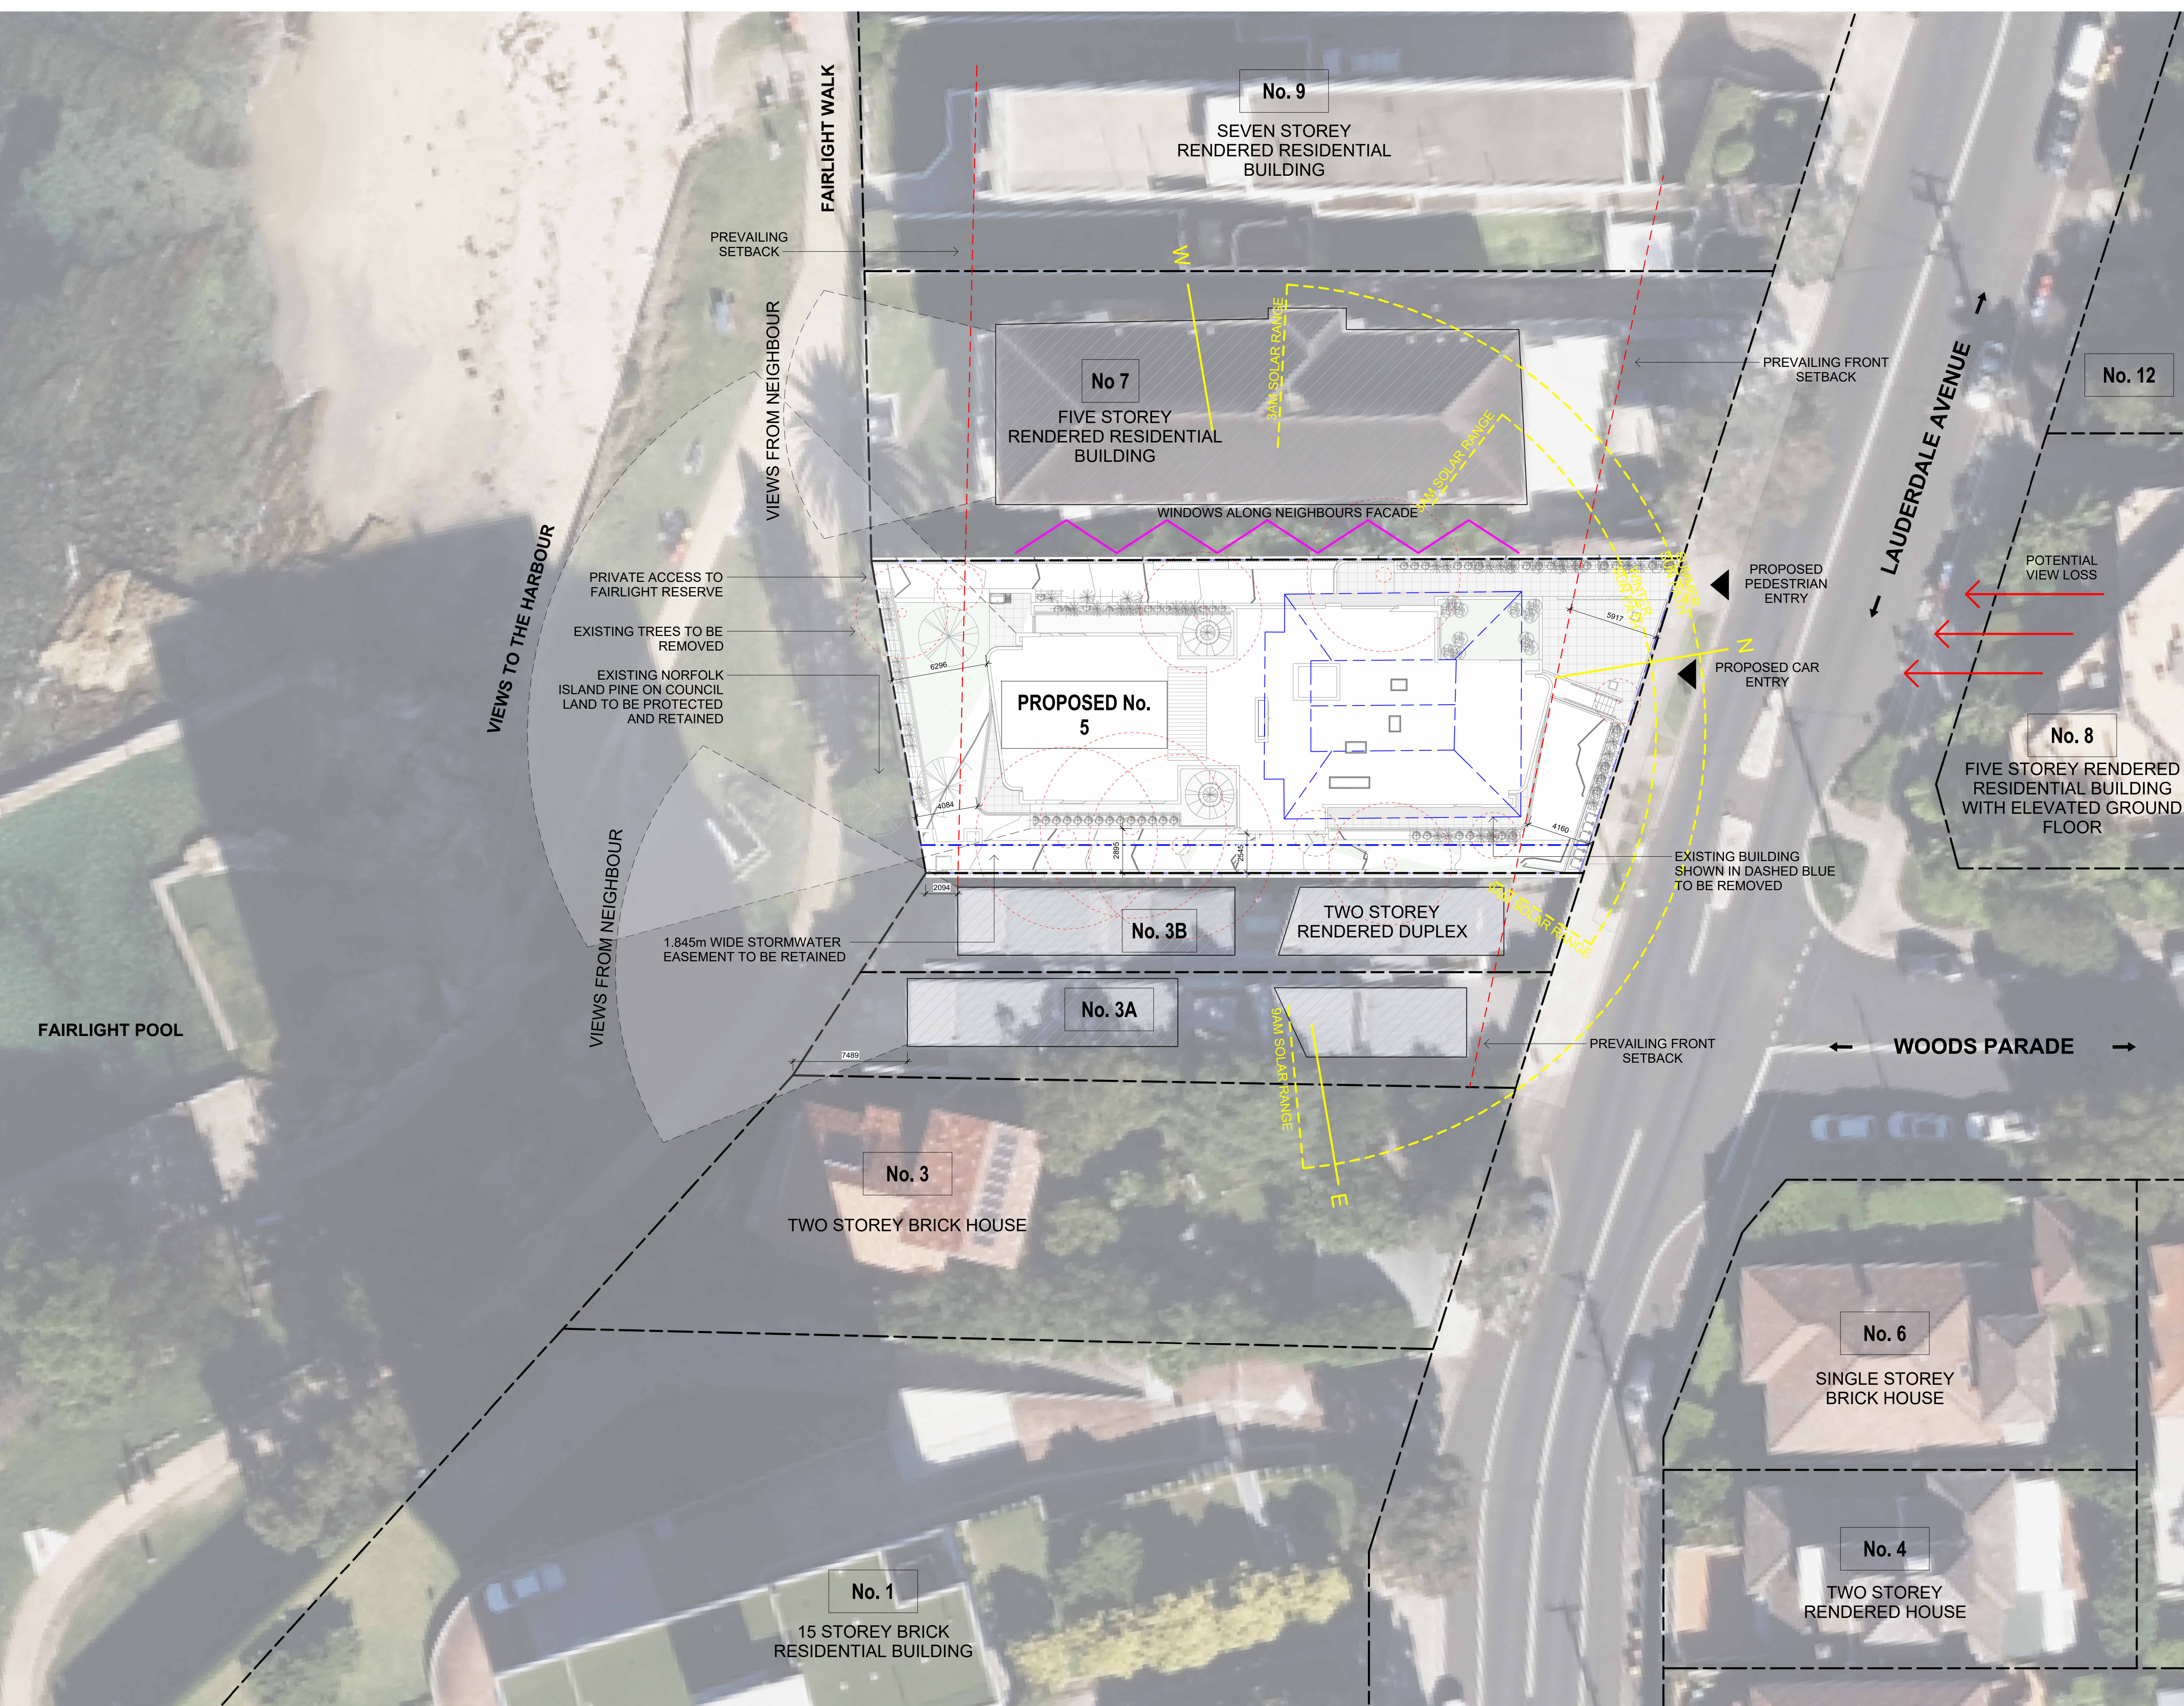

- ENTRANCE
- PRIVACY IMPACT
- VIEW LOSS
- SUN PATH
- VIEWS
- TREES TO BE REMOVED

P
 2/40 East Esplanade
 Manly, NSW 2095 Australia
 Phone: 02 8385 9759
 Nominated Architect:
 Bridie Gough 8280
 admin@platformarchitects.com.au

REV	DATE	DESCRIPTION	BY
DA1	29/10/24	Issued for DA lodgement	JF

PRELIMINARY

PROJECT
LAF
 5 Lauderdale Ave,
 Fairlight

CLIENT
 HPG project Lauderdale
 Pty Ltd and COP Project
 Lauderdale Pty Ltd

DRAWING TITLE
 Site Analysis

PROJECT No 28

SCALE STATUS NUMBER REVISION
 As DA DA0050 DA1
 indicated@A1