


NOTE:


PRIOR TO ANY CONSTRUCTION WORK, SURVEY MARKS SHOULD BE PLACE TO DEFINE THE PROPERTY BOUNDARIES.

LEVELS ARE BASED ON AUSTRALIAN HEIGHT DATUM (AHD) USING SSM 19745 WITH RL 2.10 (AHD).

GROUND FLOOR

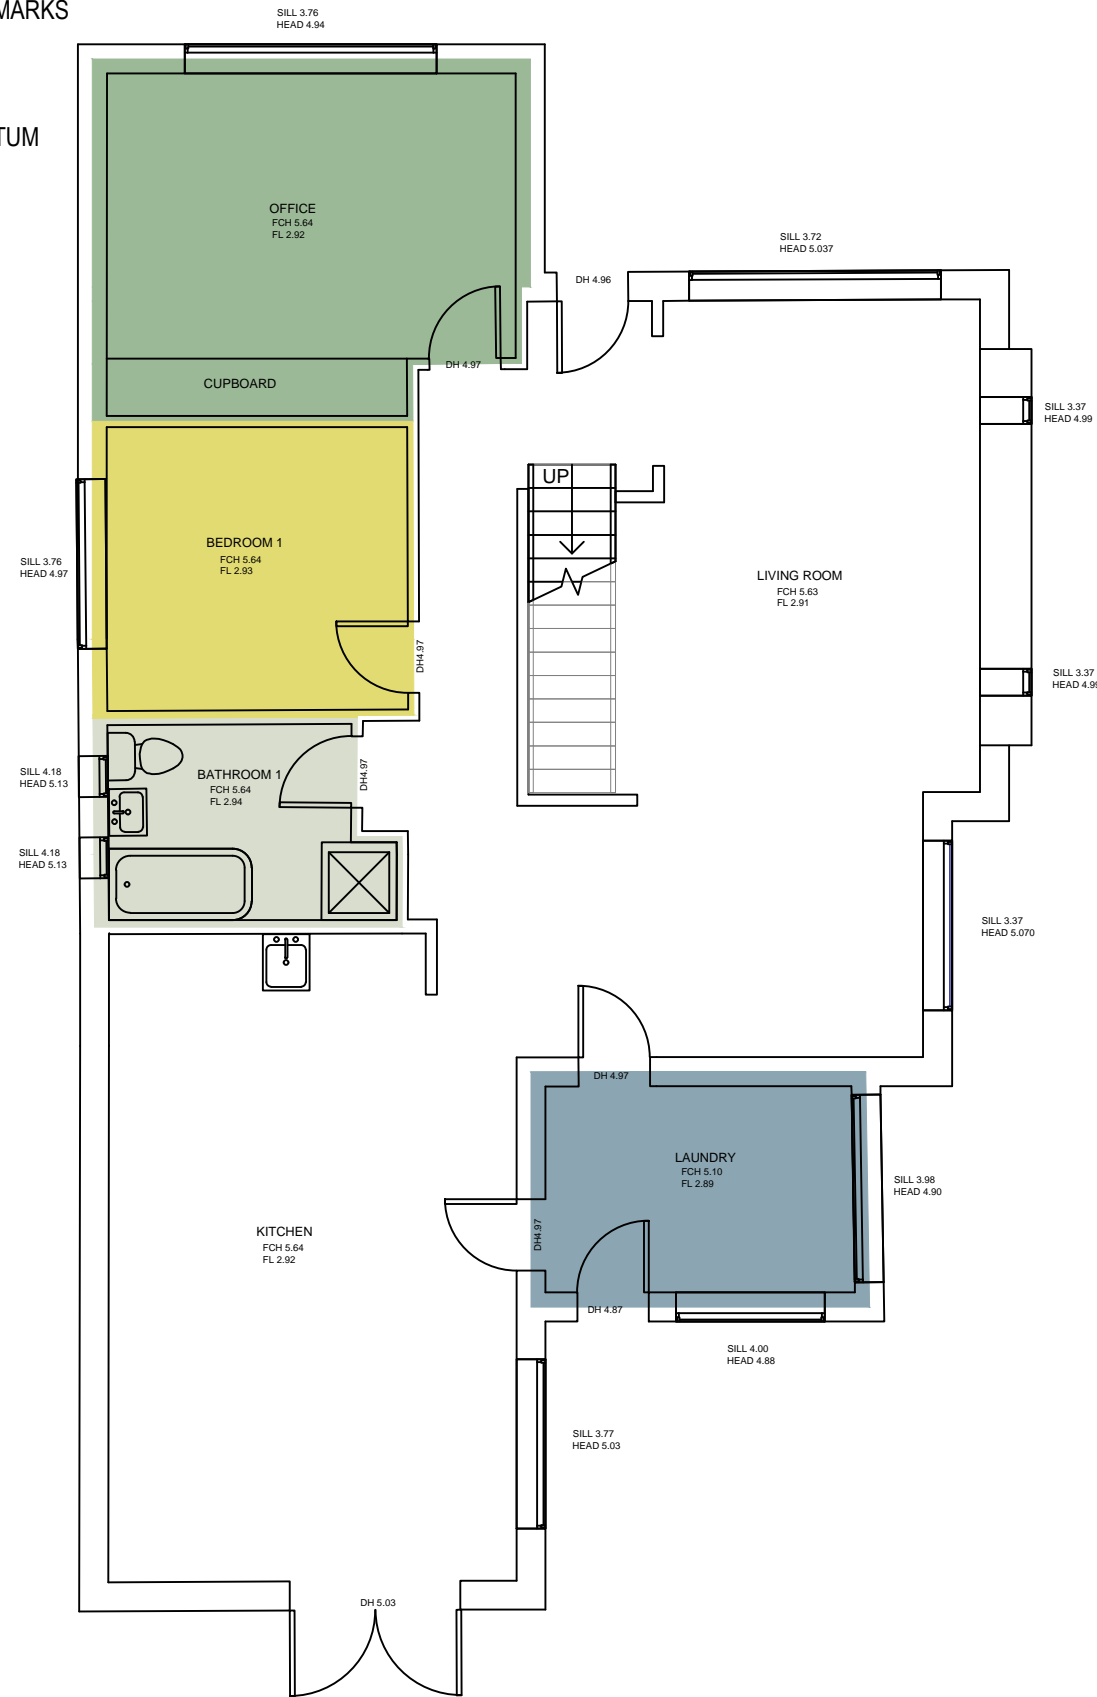

FIRST FLOOR

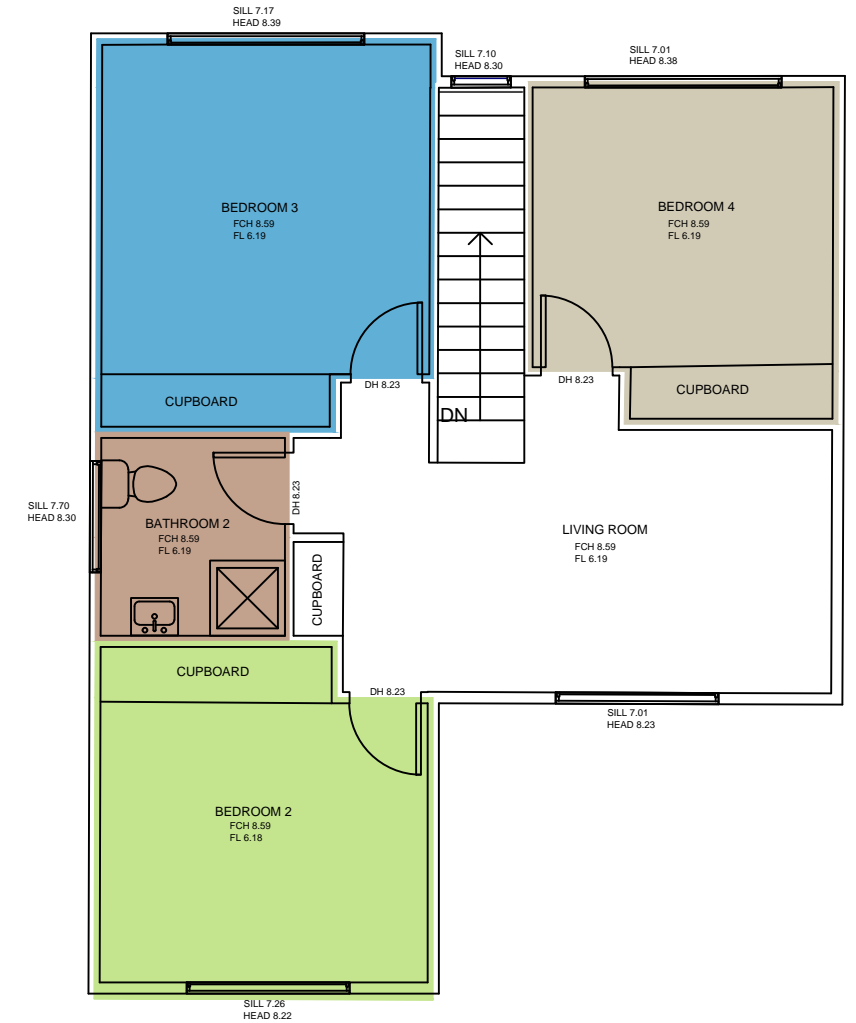

TSS TOTAL SURVEYING SOLUTIONS

LANE COVE | CAMDEN | MANLY VALE | CENTRAL COAST

NOTE:

INFORMATION CONTAINED IN THIS PLAN IS THE COPYRIGHT OF TOTAL SURVEYING SOLUTIONS. THE USE OR DUPLICATION WITHOUT THE WRITTEN CONSENT OF TOTAL SURVEYING SOLUTIONS CONSTITUTES AN INFRINGEMENT OF COPYRIGHT.

PLAN SHOWING INTENAL SURVEY OVER LOT A IN DP366644

CLIENT: KEN HOETMER
 PROJECT: 15 RIVERVIEW PARADE, MANLY
 ADDRESS: 15 RIVERVIEW PARADE, MANLY

JOB No.: 201738	LGA: NORTHERN BEACHES
PLAN No.: 201738-2	DATUM: AHD
DATE: 24/09/2020	SCALE: 1:100@A3
DRAWN: SHR	
CHK: GS	SHEET 1 OF 1