


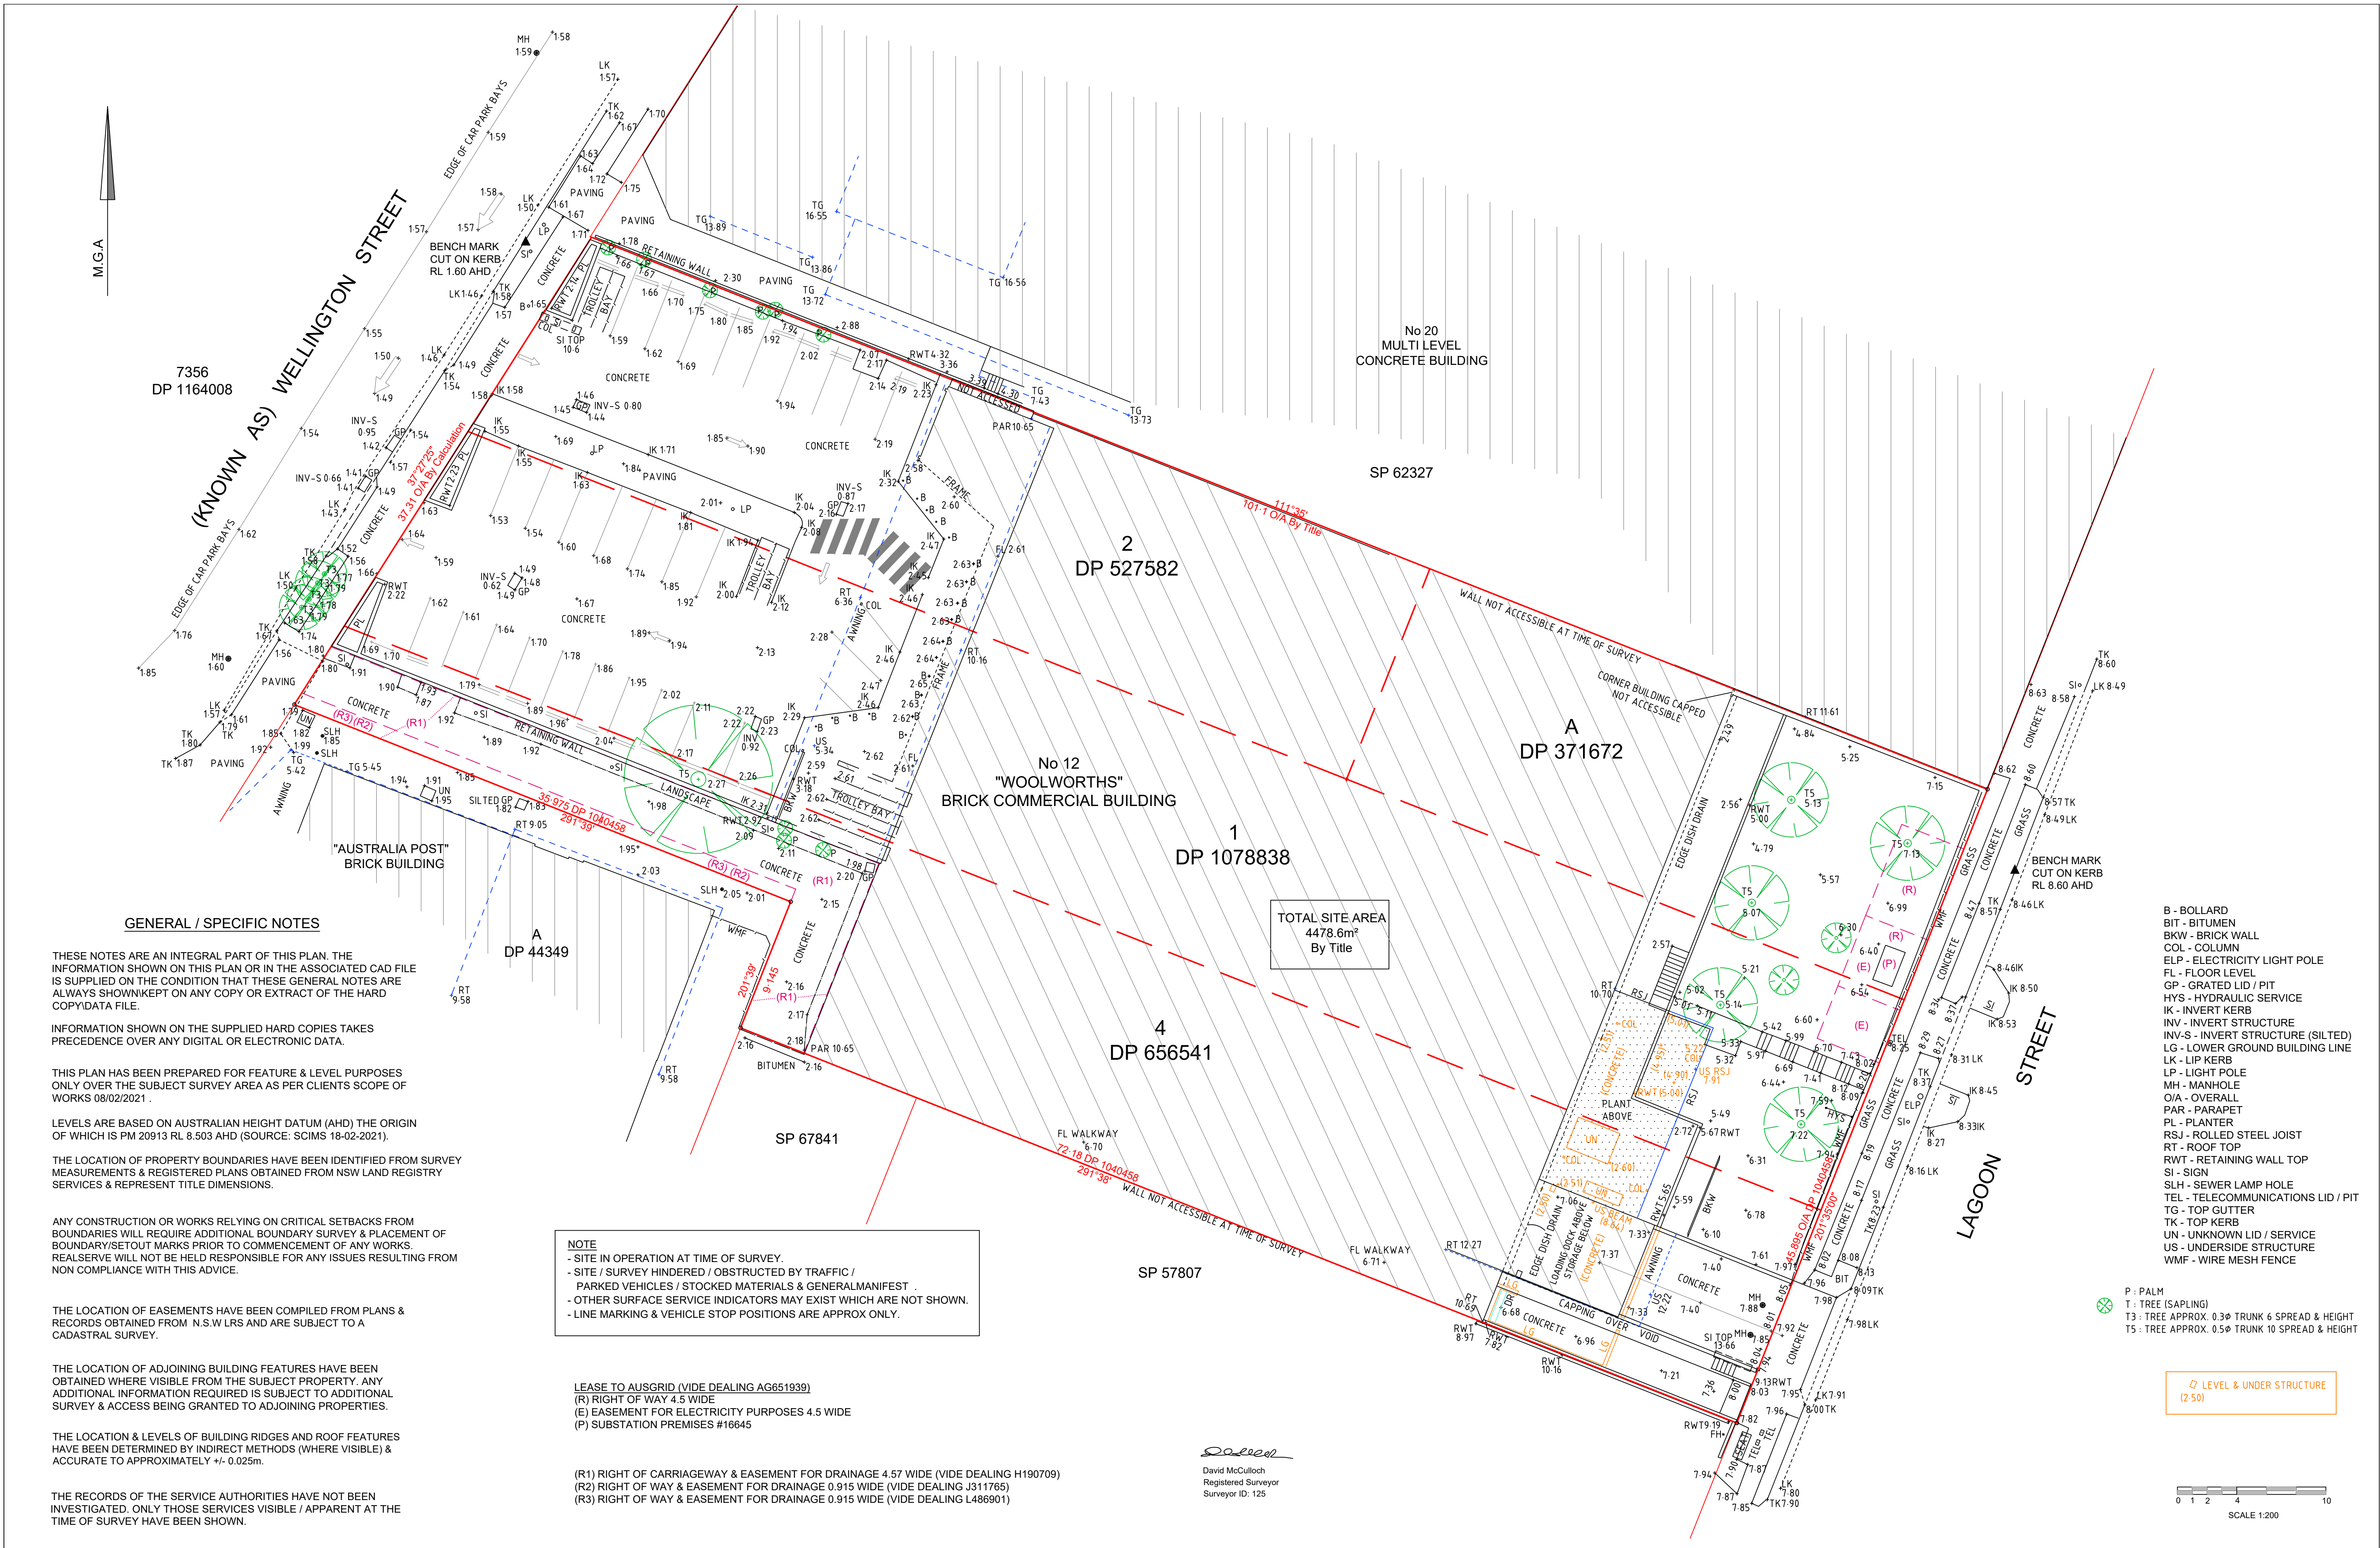

Australia New Zealand REALSERVE Start confident.	Building Measurement Specialist Consulting Land Surveyors 3D Laser Scanning ph. 02 9629 9377 www.realserve.com.au	DATE	REV	COMMENTS	PLAN PREPARED FOR: WOOLWORTHS FOOD GROUP	DATUM : A.H.D	SCALE : 1:200 @ A1	DATE : 23-02-2021	DESCRIPTION: PLAN SHOWING SELECT FEATURES & LEVELS LOT 2 DP 527582, LOT A DP 371672, LOT 1 DP 1078838 & LOT 4 DP 656541 No. 12 LAGOON STREET, NARRABEEN, NSW.
						ORIGIN OF LEVELS : PM 20913	LOCALITY : NARRABEEN	SURVEY : LN	
						CONTOUR INTERVAL : N/A	L.G.A. : NORTHERN BEACHES	DRAWN : AK	
						SHEET No. 1 OF 1	REF: 77694	CHECKED : DM	

