


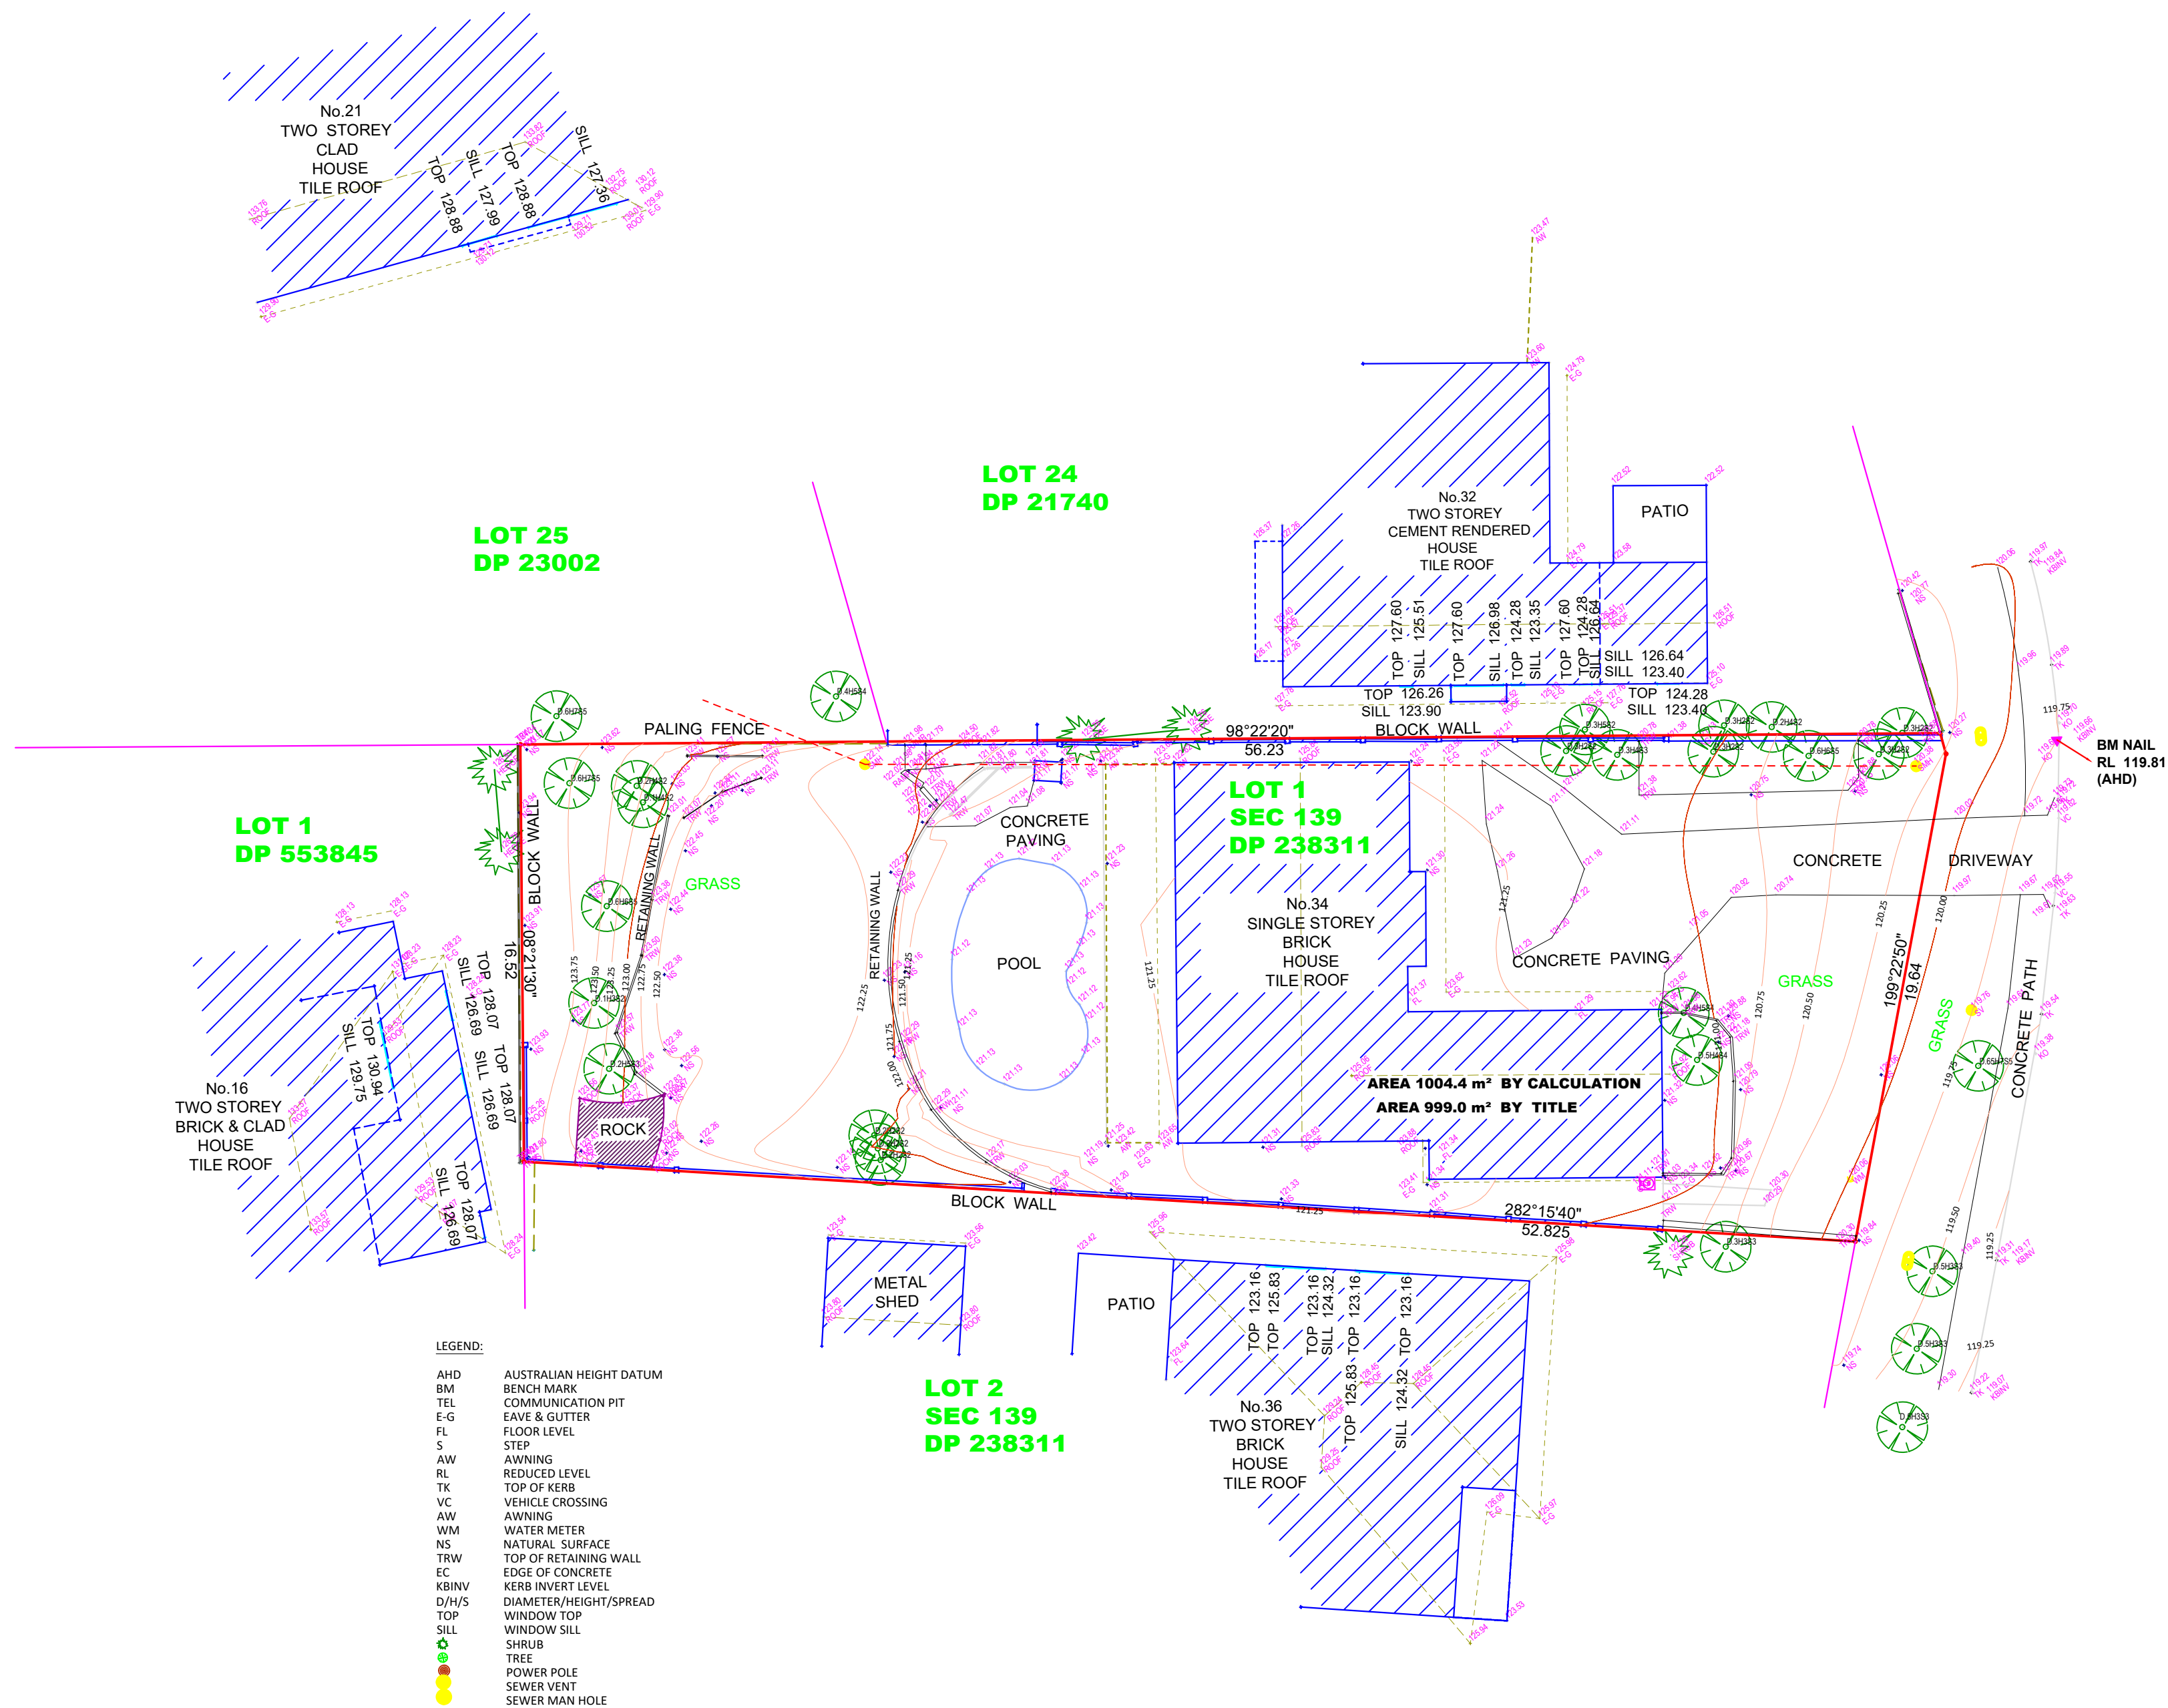


COOK STREET

- LEGEND:
- | | |
|-------|-------------------------|
| AHD | AUSTRALIAN HEIGHT DATUM |
| BM | BENCH MARK |
| TEL | TELEPHONE |
| F-G | FLOOR & GUTTER |
| FL | FLOOR LEVEL |
| S | STEP |
| AW | AWNING |
| RL | REDUCED LEVEL |
| TK | TOP OF KERB |
| VC | VEHICLE CROSSING |
| AW | AWNING |
| WM | WATER METER |
| NS | NATURAL SURFACE |
| TRW | TOP OF RETAINING WALL |
| EC | EDGE OF CONCRETE |
| KBINV | KERB INVERT LEVEL |
| D/H/S | DIAMETER/HEIGHT/SPREAD |
| TOP | WINDOW TOP |
| SILL | WINDOW SILL |
| ● | SHRUB |
| ○ | TREE |
| ● | POWER POLE |
| ● | SEWER VENT |
| ● | SEWER MAN HOLE |

NOTE: Bearings, distances and area are by title and Plans only available at the LRS and may be subjected to redefinition. No boundary investigation has been carried out or marked.

EAST WEST SURVEYORS
PTY LTD
Ph: 02 83862318 MOB 0403 818 643
ABN: 52 615 075 119
Suite 2 Ground Floor, 123 Midson Road Epping NSW 2121
Email: info@eastwestsurveyors.com.au
www.eastwestsurveyors.com.au

DETAIL SURVEY OF LOT 1 SEC 139 IN DP 238311
No. 34 COOK STREET FORESTVILLE
NSW 2087

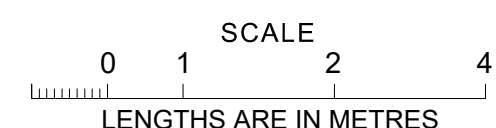

ORIGINAL		THE LAND IN THE SURVEY IS SHOWN ENCLOSED BY CONTINUOUS THICK LINES	
SCALE: 1:200	SHEET SIZE: A2	SURVEYED: SS	DATE: 21.03.2023
		DRAWN: TJ	DATE: 28.03.2023
		REFERENCE: 23/5267-DET	DATUM: AHD
		SHEET 1 OF 1 SHEETS	PM 2761 RL 120.737

NOTE: CONTOUR INTERVAL: 0.25
No: 1083