


1 WEST ELEVATION
Scale: 1:100

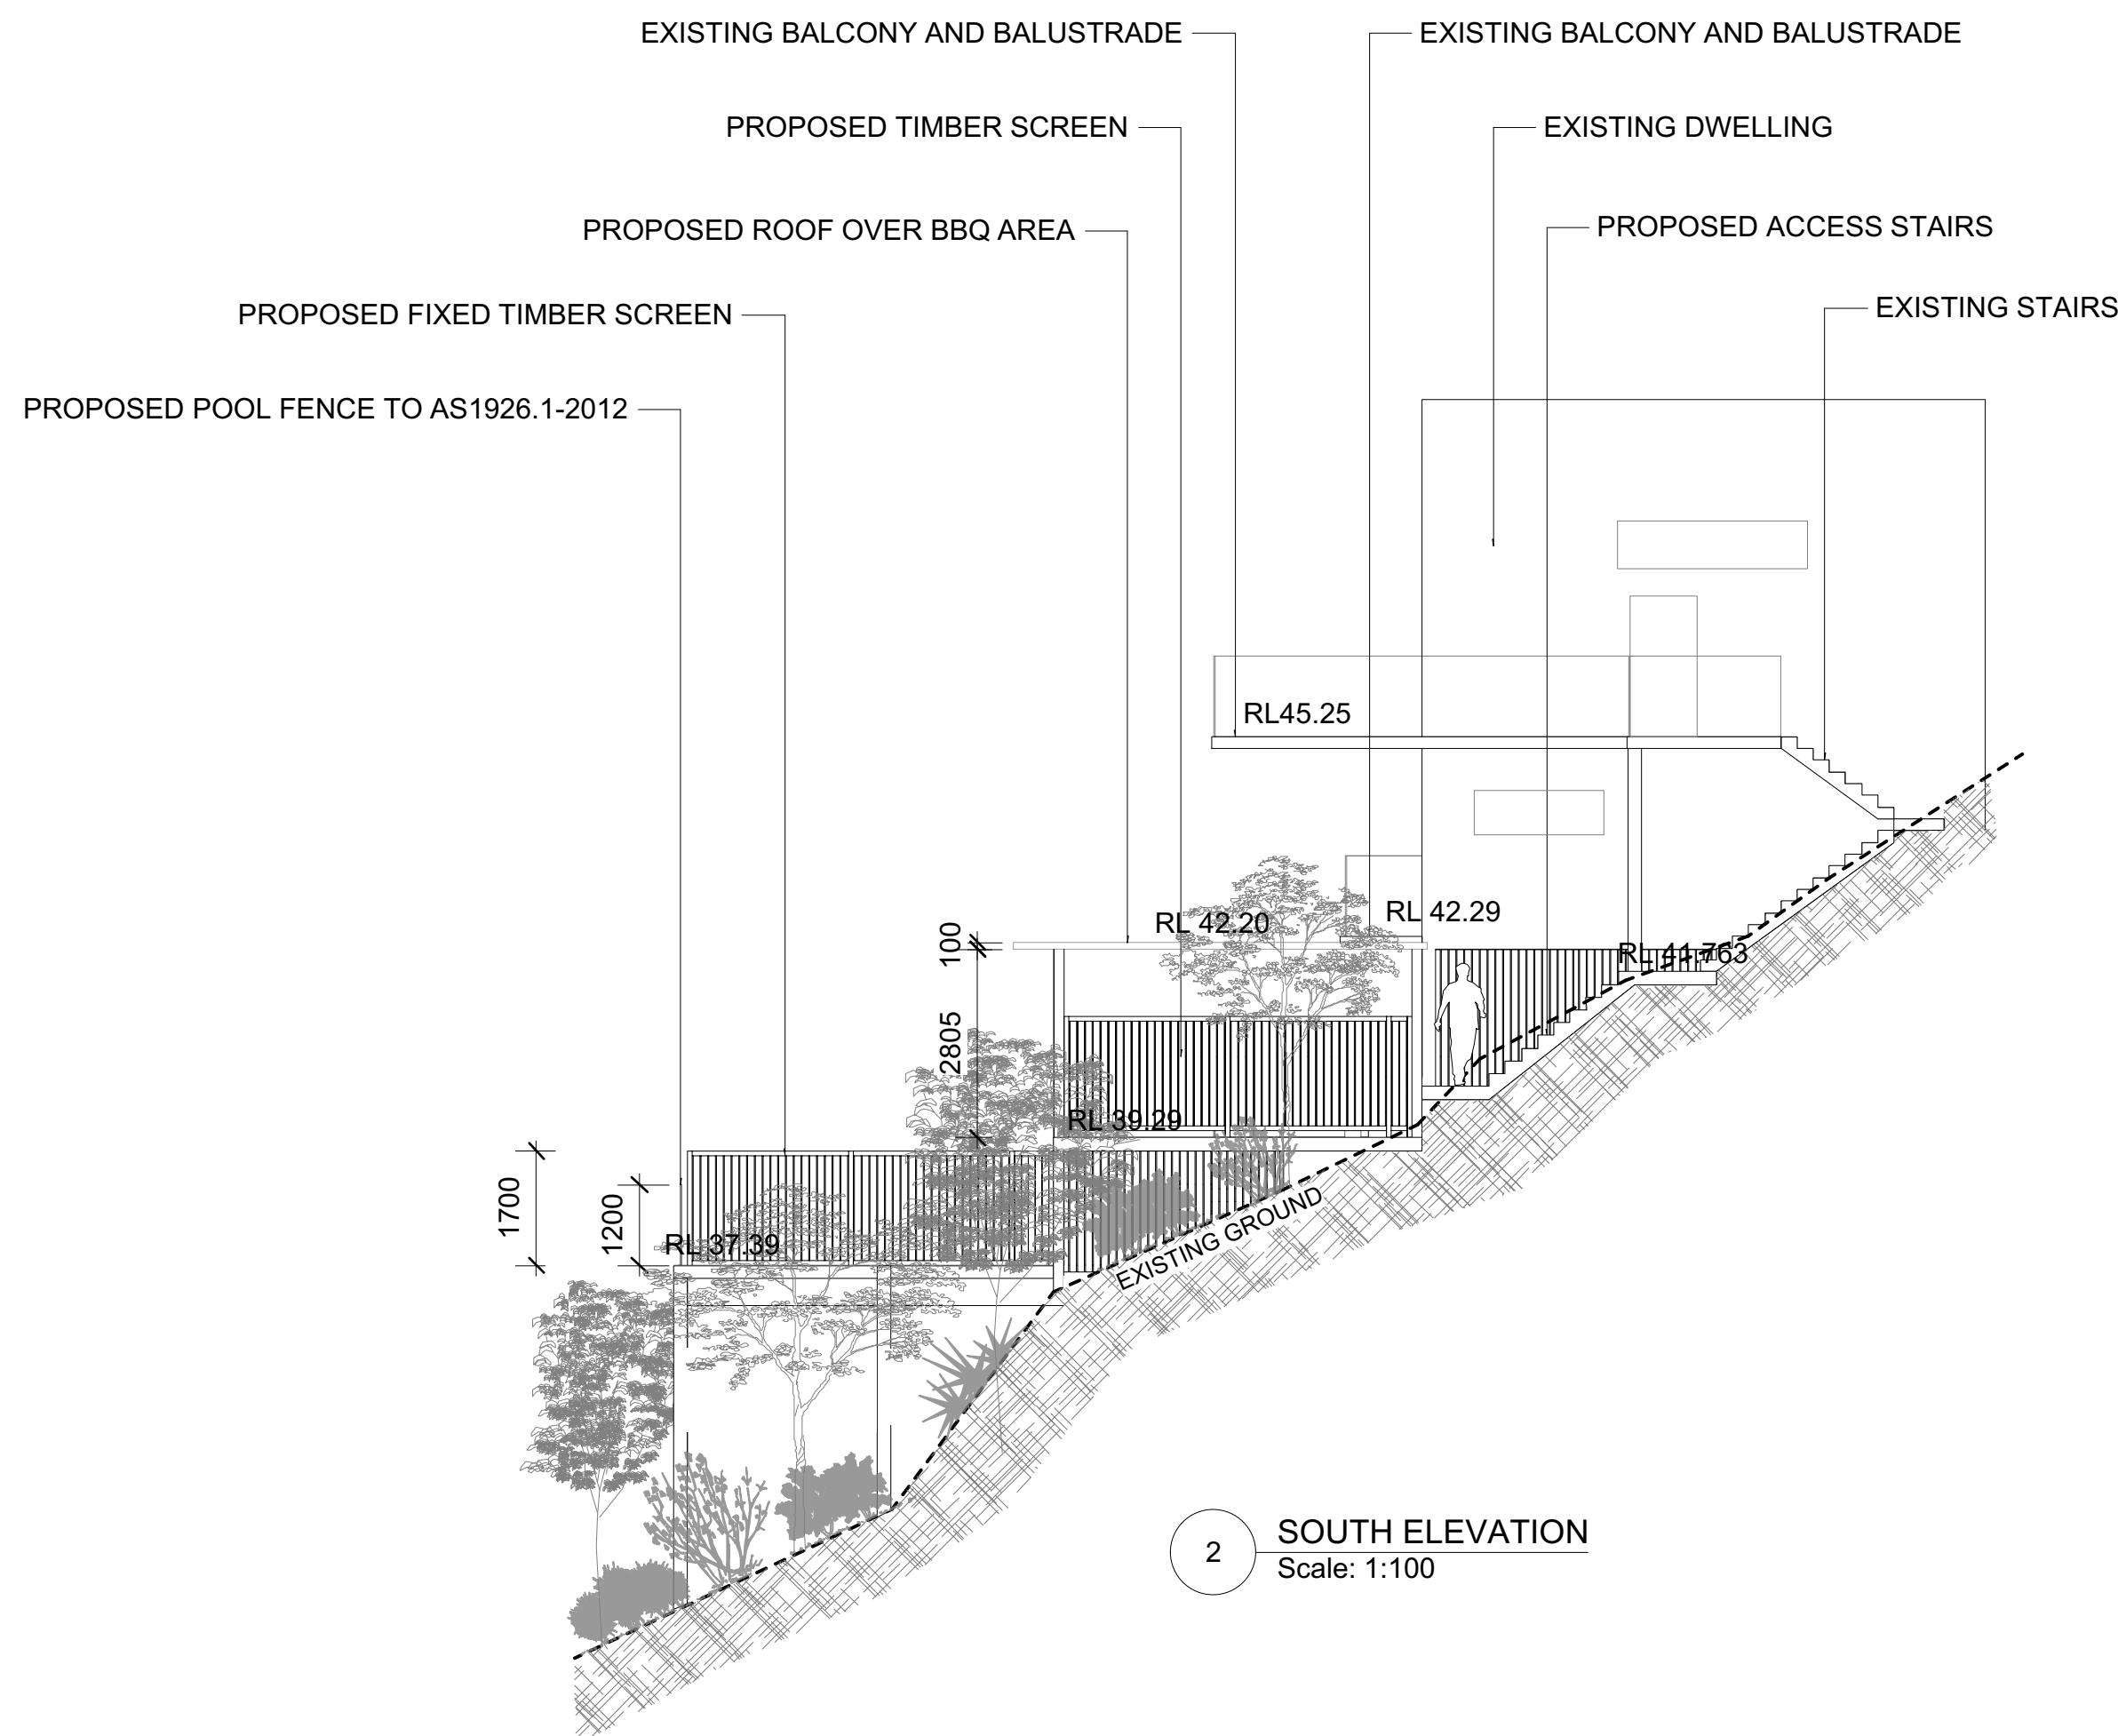

2 SOUTH ELEVATION
Scale: 1:100

Note: If the status of this drawing is not signed off for construction, it may be subject to change, alteration or amendment at the discretion of Urban Escape. No liability will be accepted for any loss, damage, harm or injury whether special, consequential, direct or indirect suffered by you or any other person as a result of the use of this drawing. Contractor are to verify all dimensions and levels on site prior to commencement of any work. Report any discrepancies to designer before proceeding with any work. Location of underground services to be proven on site & protected if necessary prior to construction. Any damage to services caused by excavation works, shall be made good by contractor at contractors expense and to project managers satisfaction. All works shall comply with relevant authority requirements, Building codes & local council guidelines. All materials to be fixed according to manufacturers recommendations. Works are to be carried out by qualified tradesmen according to approved landscape plans. Urban Escape takes no responsibility for any variations in design, construction methods, materials or specifications without written permission by project manager.






URBAN ESCAPE

LANDSCAPE CONTRACTORS

Nick McCarthy T/A Urban Aqua Pools and Spas are fully licensed pool builders.
LANDSCAPING - DESIGN - POOLS


Mobile: 0416 180 530
Email: nick@urbanscape.com.au
Web: www.urbanscape.com.au
Address: Unit 48 / 28 Barcoo St,
Roseville NSW Australia

Structural Landscape and Swimming Pool & Spa
Builders License: 83931C
Member of Landscape Contractors Assoc. NSW

**COPYRIGHT**
Urban Escape

This design and drawing is protected by copyright.
No part of this drawing may be copied,
reproduced or published without the prior written
consent of the Copyright owner, Urban Escape.
Any unauthorised use is strictly prohibited.

DRAWN NM	SCALE 1:100	DATE 01/08/19	DWG NO LA101	REV A
TITLE Nathan and Michelle Cahill 135 Seaforth Ave, Seaforth ELEVATIONS				

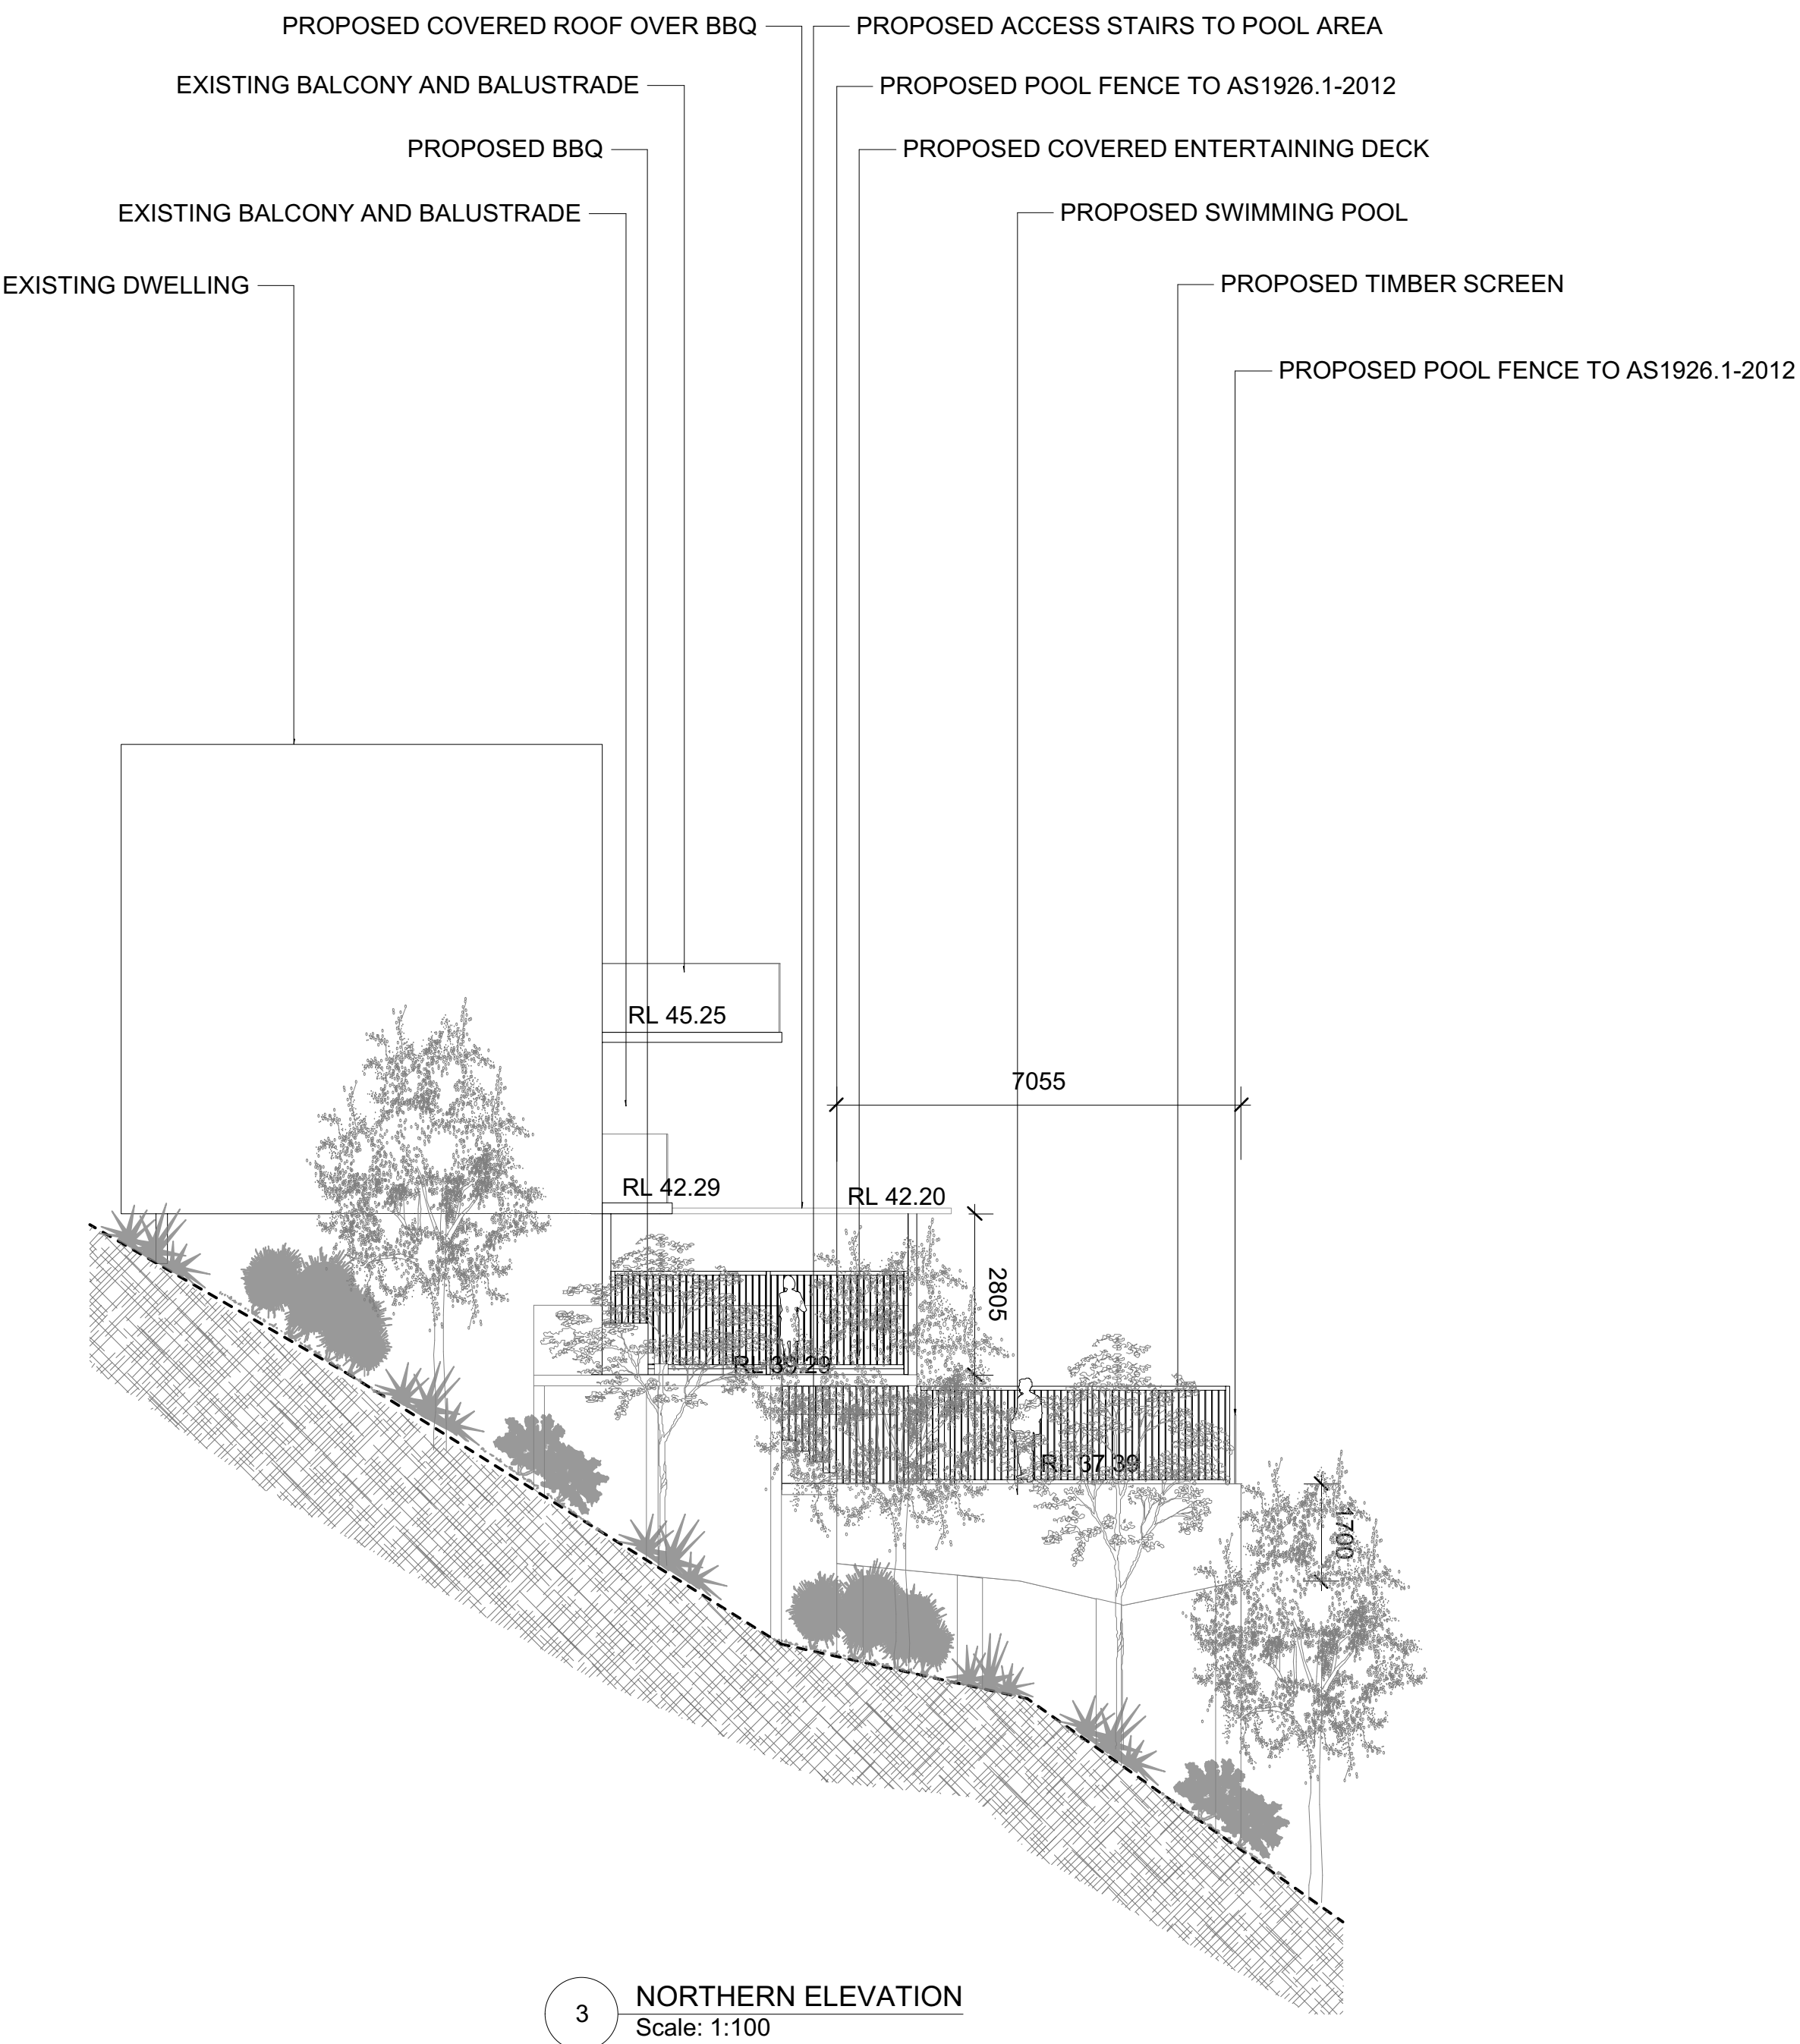

Note: If the status of this drawing is not signed off for construction, it may be subject to change, alteration or amendment at the discretion of Urban Escape. No liability will be accepted for any loss, damage, harm or injury whether special, consequential, direct or indirect suffered by you or any other person as a result of the use of this drawing. Contractor are to verify all dimensions and levels on site prior to commencement of any work. Report any discrepancies to designer before proceeding with any work. Location of underground services to be proven on site & protected if necessary prior to construction. Any damage to services caused by excavation works, shall be made good by contractor at contractors expense and to project managers satisfaction. All works shall comply with relevant authority requirements, Building codes & local council guidelines. All materials to be fixed according to manufacturers recommendations. Works are to be carried out by qualified tradesmen according to approved landscape plans. Urban Escape takes no responsibility for any variations in design, construction methods, materials or specifications without written permission by project manager.

URBAN ESCAPE
LANDSCAPE CONTRACTORS


Nick McCarthy T/A Urban Aqua Pools and Spas are fully licensed pool builders.
LANDSCAPING - DESIGN - POOLS

Mobile: 0416 180 530
Email: nick@urbanscape.com.au
Web: www.urbanscape.com.au
Address: Unit 48 / 28 Barcoo St,
Roseville NSW Australia

Structural Landscape and Swimming Pool & Spa
Builders License: 83931C
Member of Landscape Contractors Assoc. NSW



This design and drawing is protected by copyright. No part of this drawing may be copied, reproduced or published without the prior written consent of the Copyright owner, Urban Escape. Any unauthorised use is strictly prohibited.

DRAWN NM	SCALE 1:100	DATE 01/08/19	DWG NO LA101	REV A
TITLE NATHAN AND MICHELLE CAHILL 135 SEAFORTH AVE, SEAFORTH ELEVATIONS				

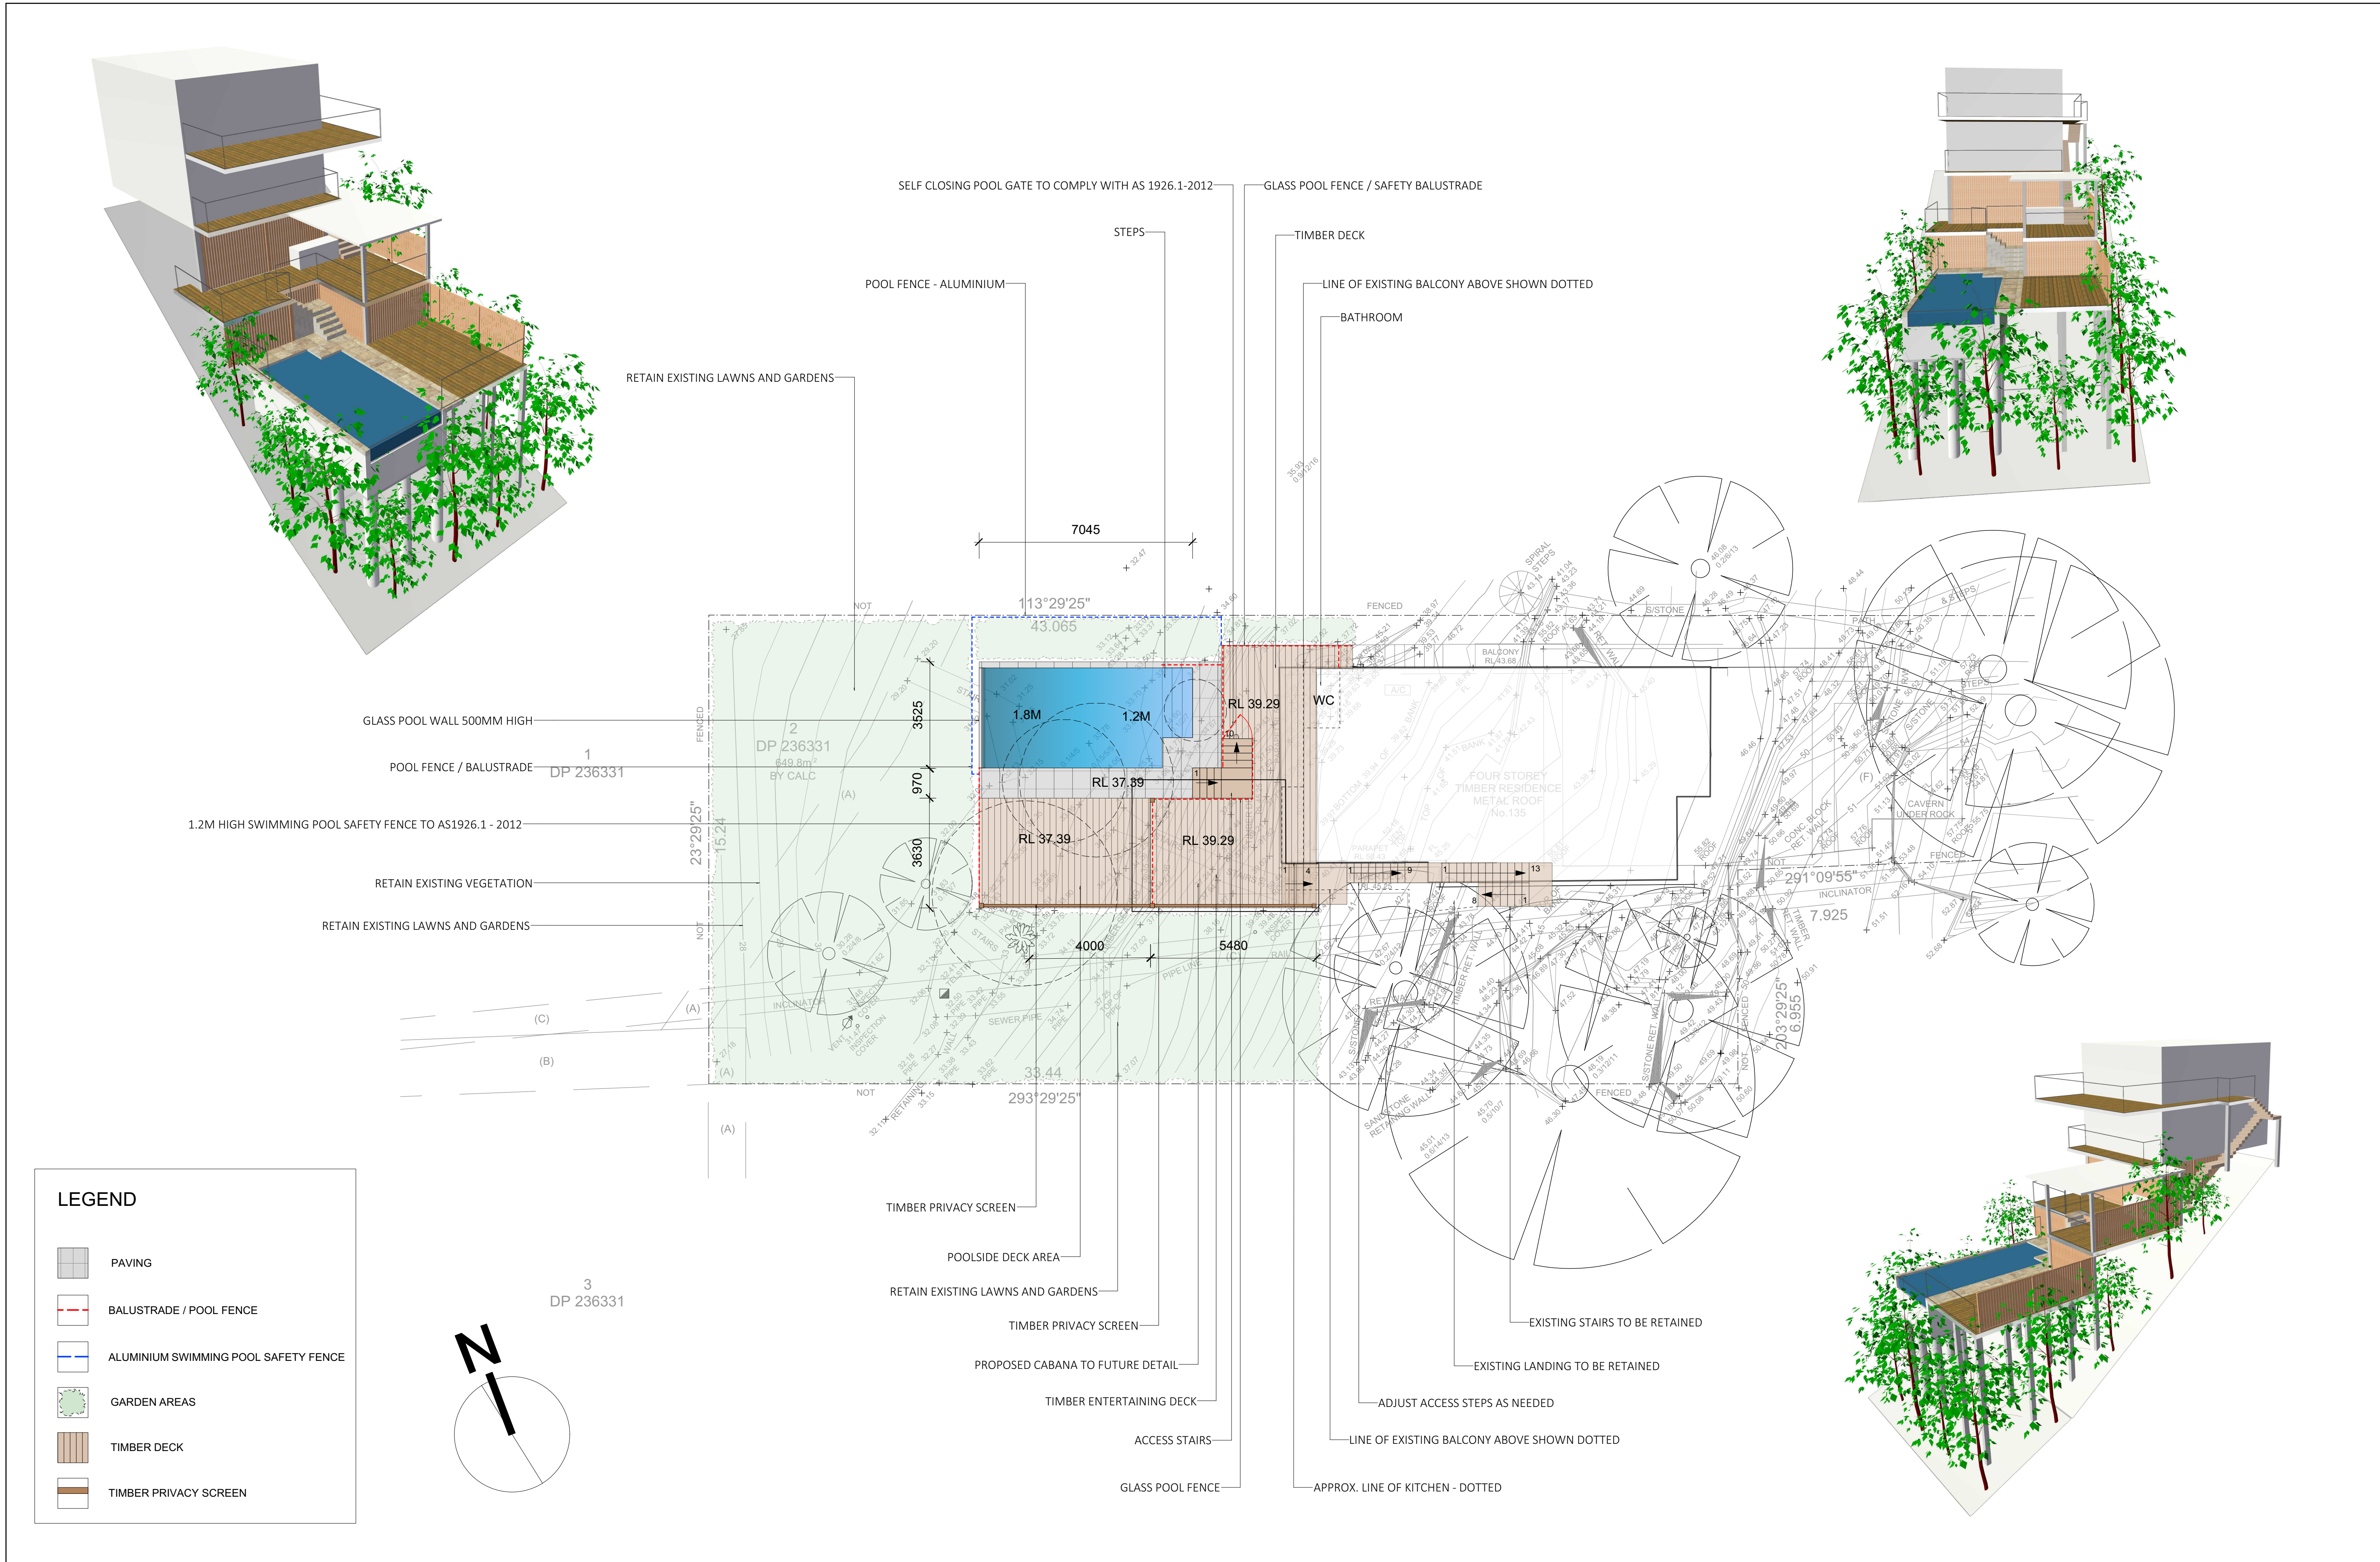



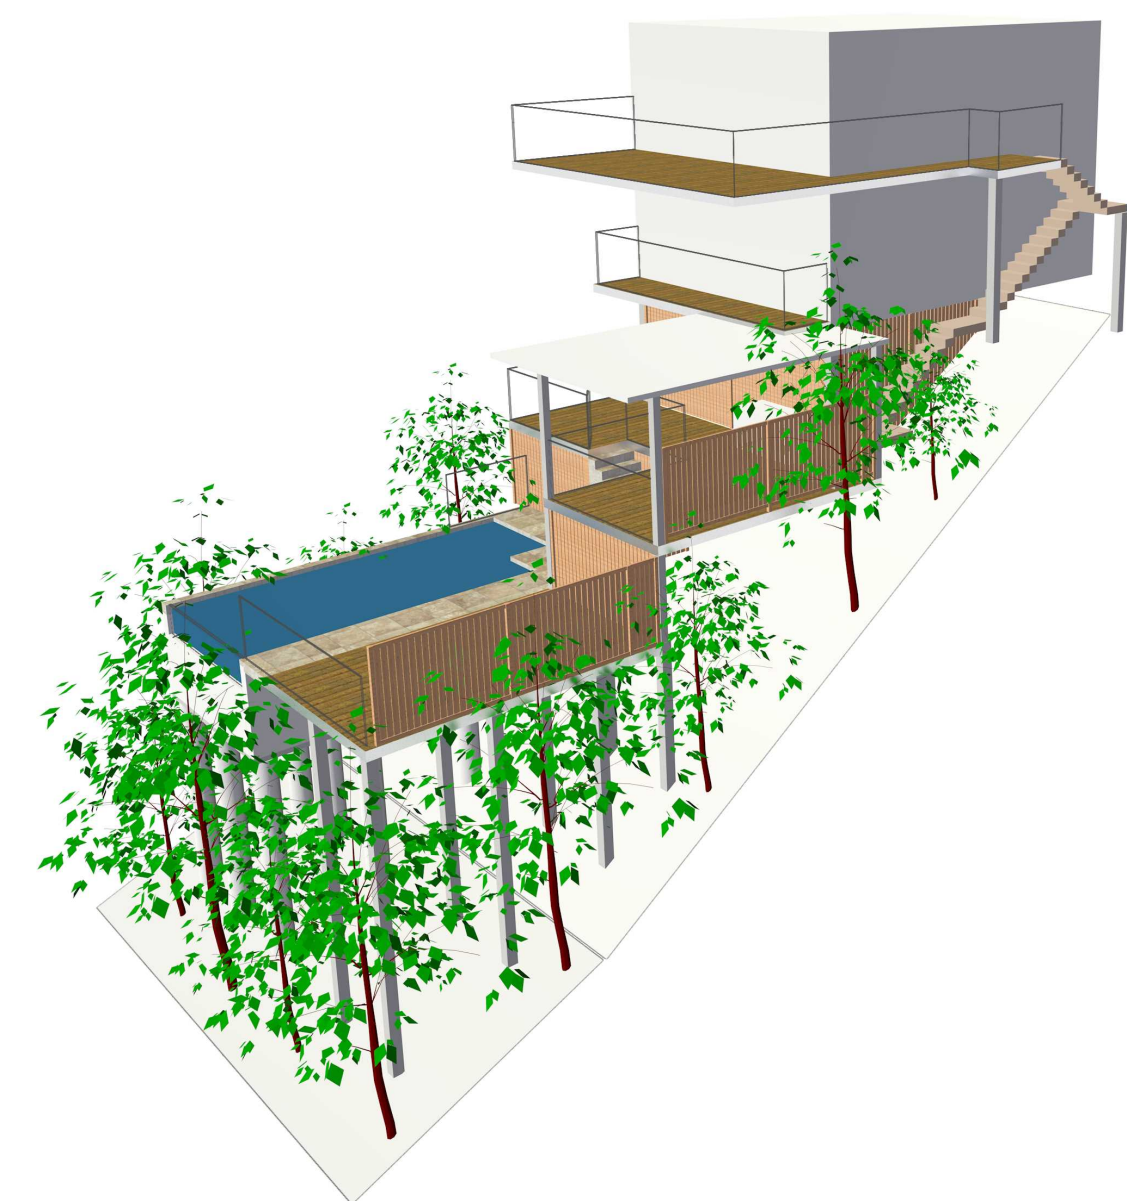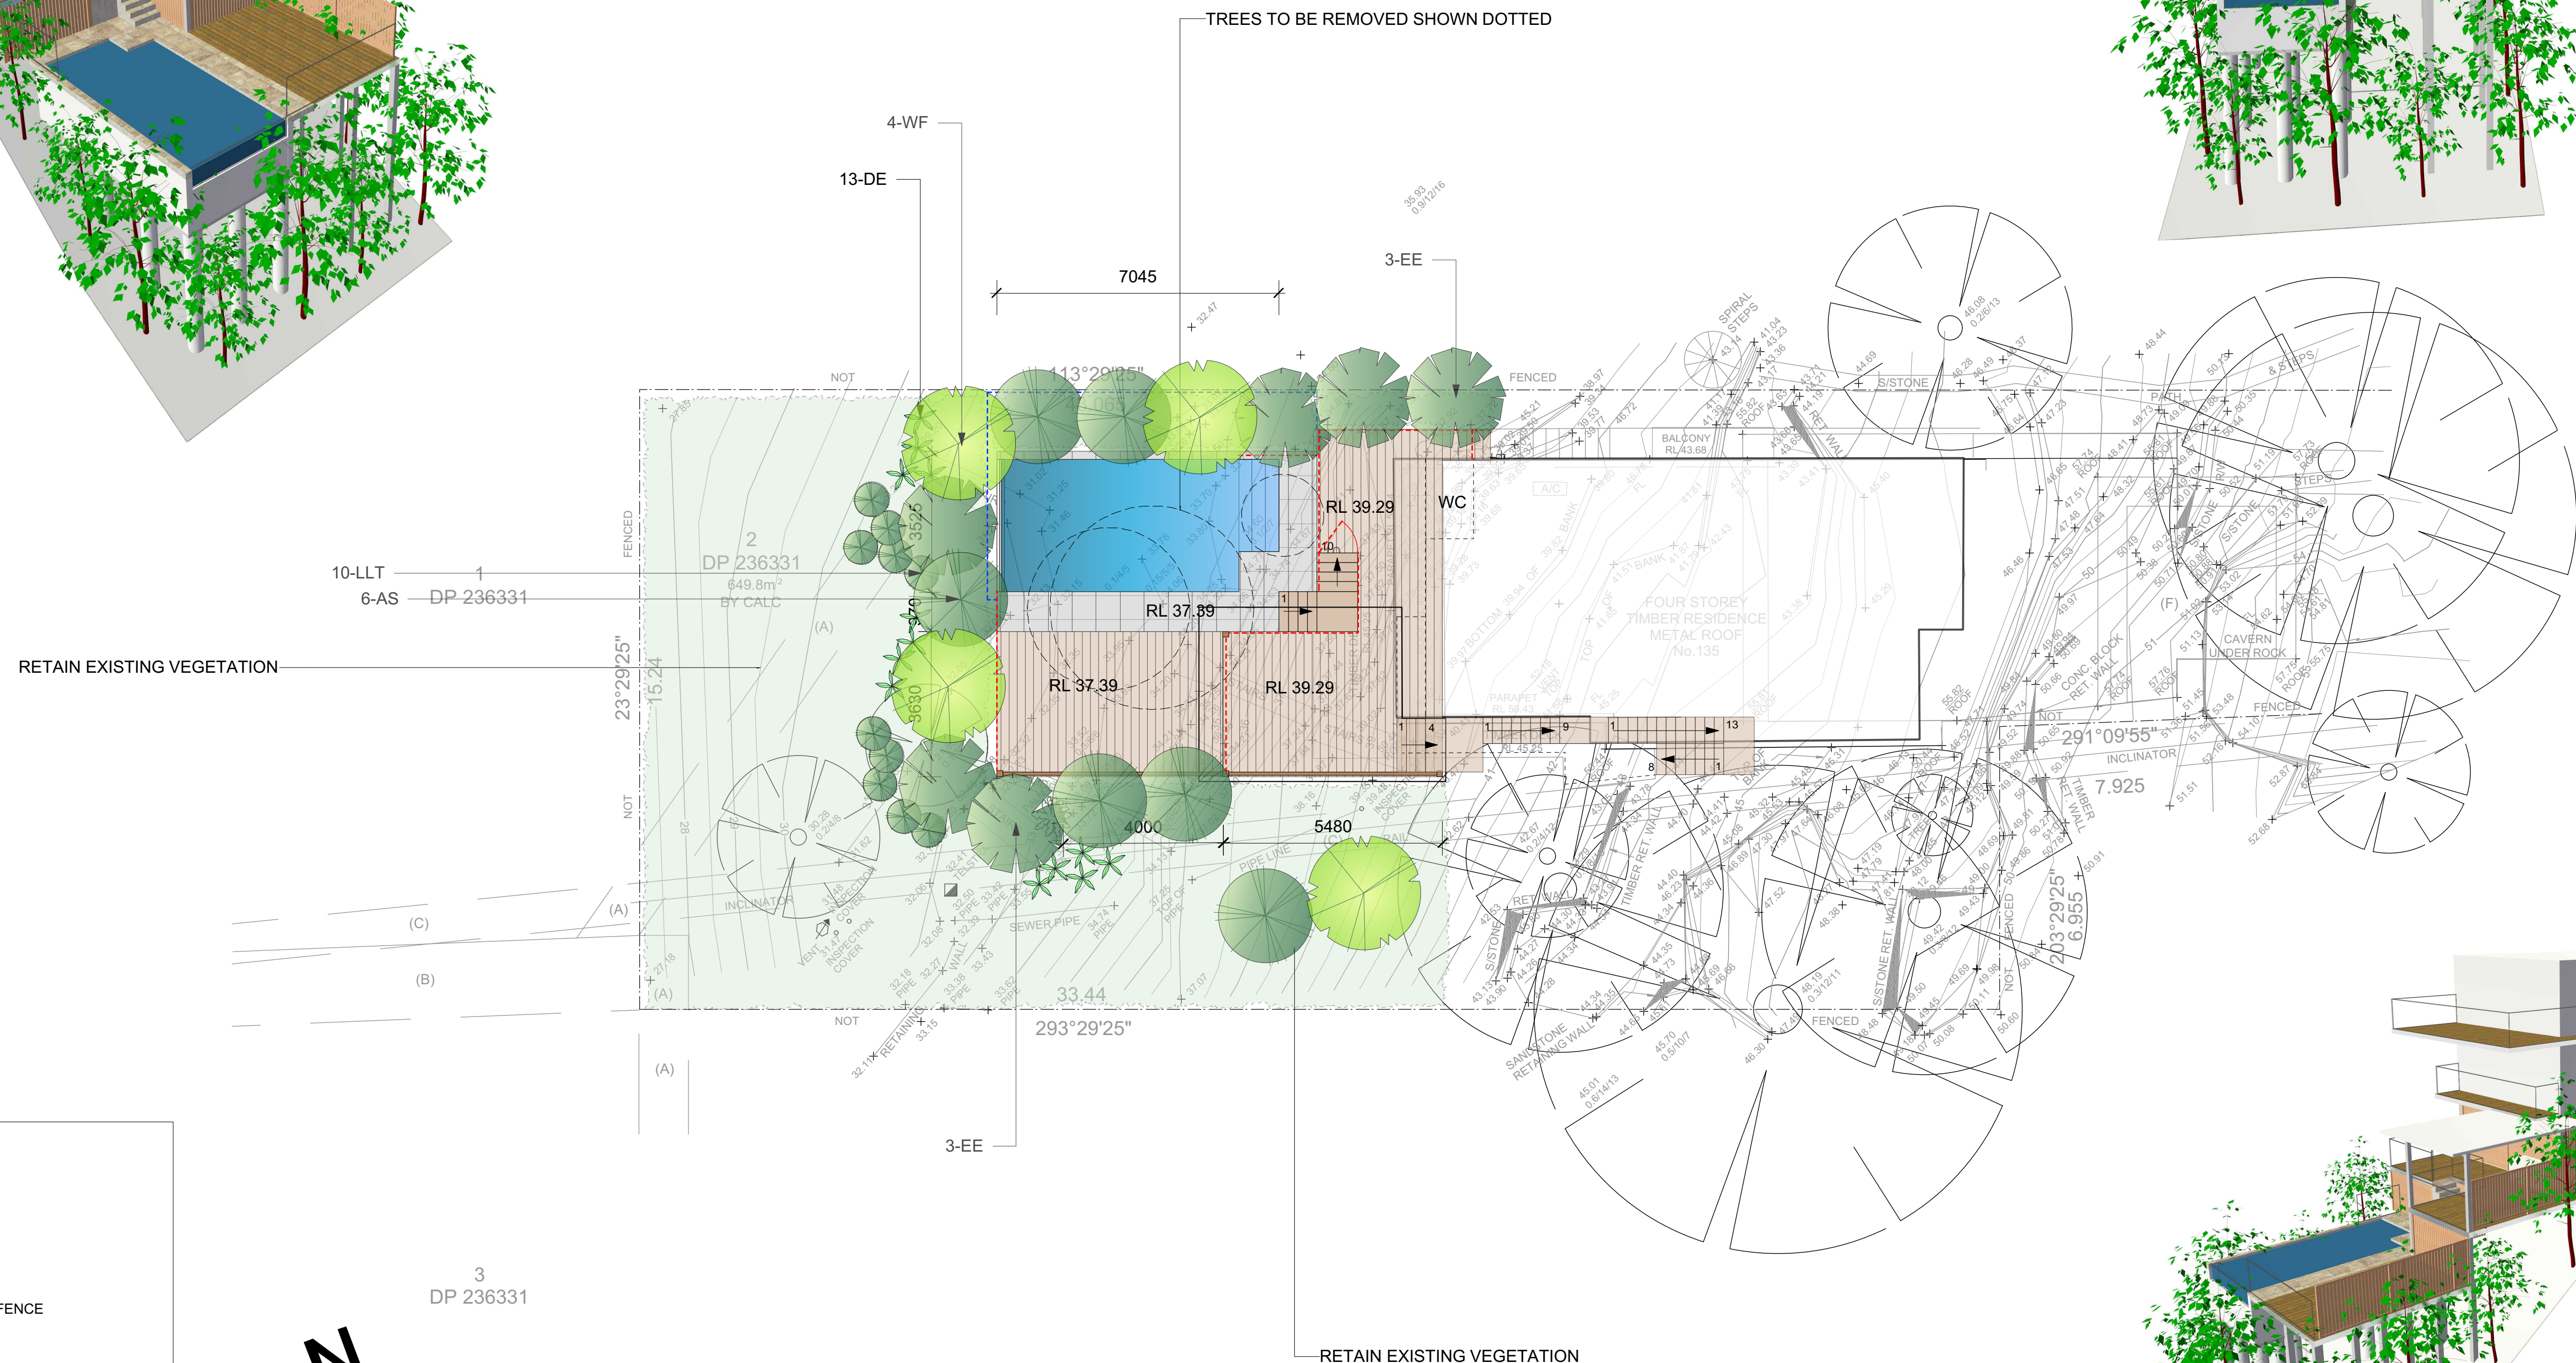



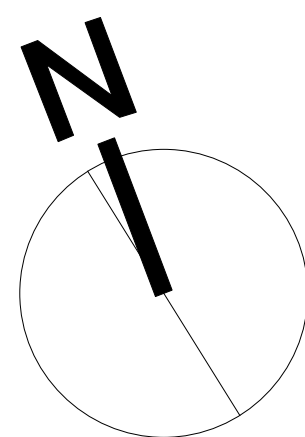


PLANT SCHEDULE				
ID	Qty	Latin Name	Common Name	Scheduled S
AS	6	Acmena smithii	Lillypilly	300 MM
DE	14	Doranthhes excelsa	Gymea Lily, Giant Lily	200 MM
EE	6	Elaeocarpus eumundi	Smoothed leaved Quandong	300 MM
LLT	11	Lomandra longifolia 'Tanika'	Spiny-headed mat rush	200 MM
WF	4	Waterhousia floribunda	Weeping Lilly Pilliv	300 MM



LEGEND

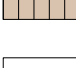- | | |
|---|--------------------------------------|
|  | PAVING |
|  | BALUSTRADE / POOL FENCE |
|  | ALUMINIUM SWIMMING POOL SAFETY FENCE |
|  | GARDEN AREAS |
|  | TIMBER DECK |
|  | TIMBER PRIVACY SCREEN |



Note: If the status of this drawing is not signed off for construction, it may be subject to change, alteration or amendment at the discretion of Urban Escape. No liability will be accepted for any loss, damage, harm or injury whether special, consequential, direct or indirect suffered by you or any other person as a result of the use of this drawing. Contractors to verify all dimensions and levels on site prior to construction. If any of the above conditions are not met, the designer does not proceed with any work. Location of underground services to be proven on site & protected if necessary prior to construction. Any damage to services caused by excavation works, shall be made good by contractor at contractors expense and to project managers satisfaction. All work to comply with all applicable legislation and design standards and local council guidelines. All materials to be fixed according to manufacturers recommendations. Works are to be carried out by qualified tradesmen according to approved landscape plans. Urban Escape takes no responsibility for any variations. In design, construction methods, materials or workmanship.



URBAN ESCAPE
LANDSCAPE CONTRACTORS

Nick McCarthy T/A Urban Aqua Pools and Spas are fully licensed pool builders
LANDSCAPING - DESIGN - POOLS

Mobile: 0416 180 530
Email: nick@urbanescape.com.au
Web: www.urbanescape.com.au
Address: Unit 48 / 28 Barcoo St,
 Roseville NSW Australia

Structural Landscape and Swimming Pool & Spa
Builders License: 83931C
Member of Landscape Contractors Assoc. NSW

©
COPYRIGHT
Urban Escape

This design and drawing is protected by copyright.
No part of this drawing may be copied,
reproduced or published without the prior written
consent of the Copyright owner, Urban Escape.
Any unauthorised use is strictly prohibited.

DRAWN
NM

SCALE	1:100
-------	-------

DATE	26/08/19
------	----------


DWG NO



TITLE NATHAN AND MICHELLE CAHILL
135 SEAFORTH AVE, SEAFORTH
PLANTING PLAN

LA101

REV

A

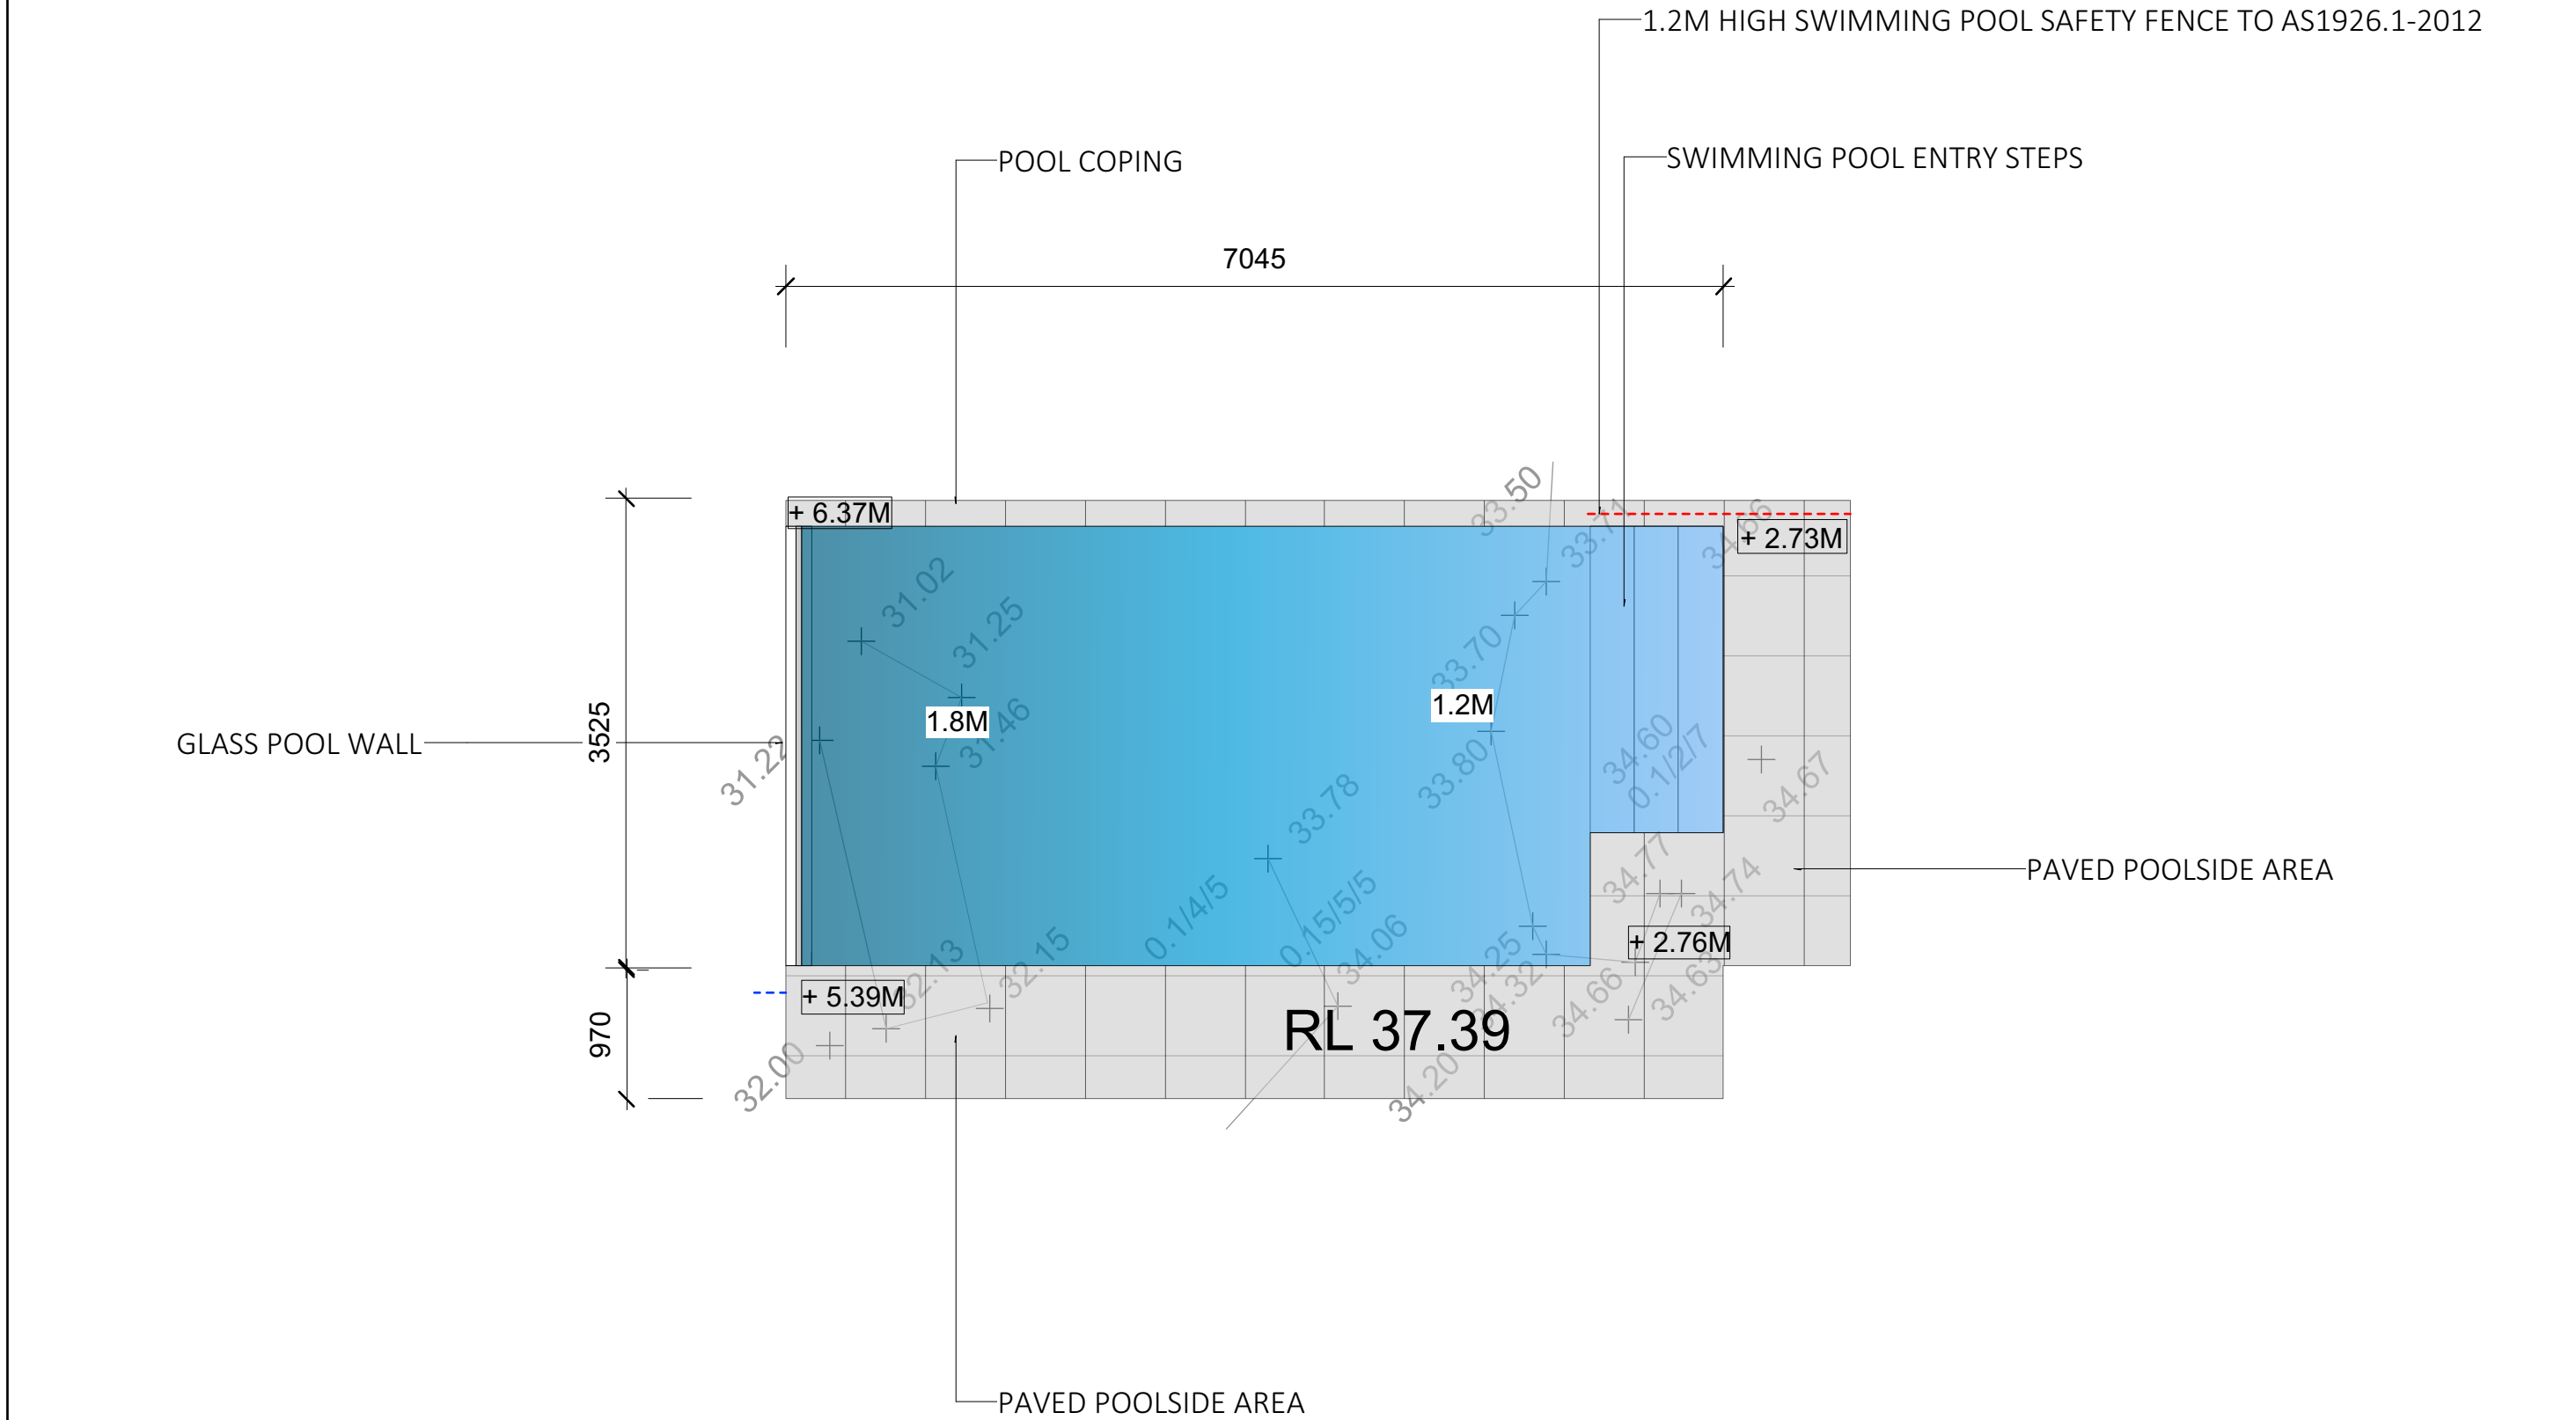

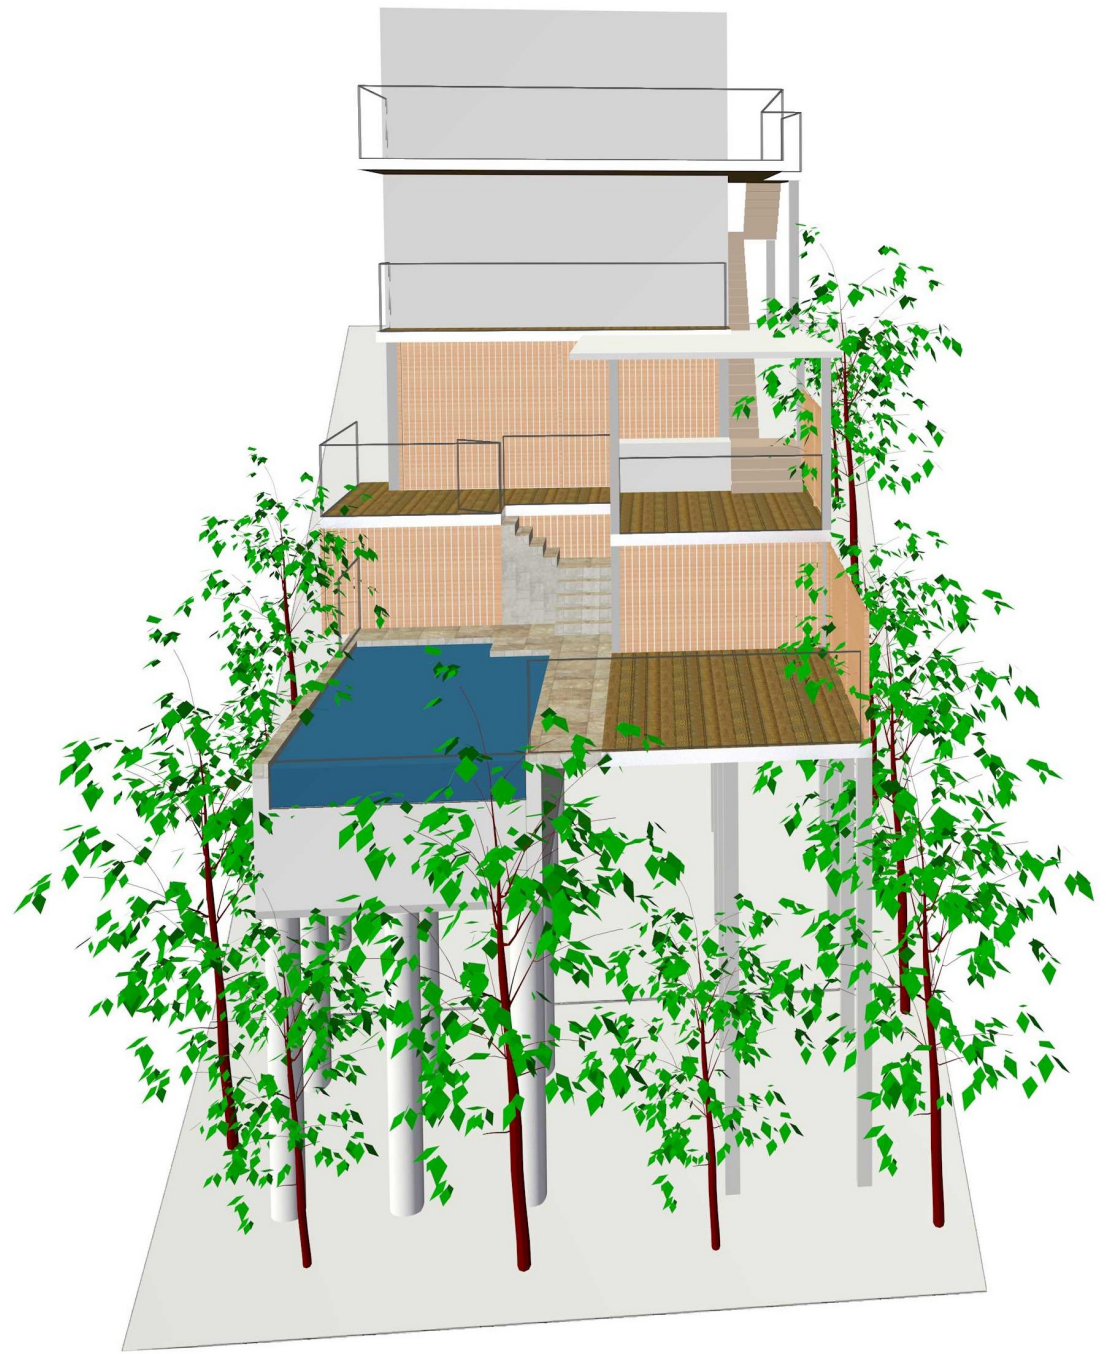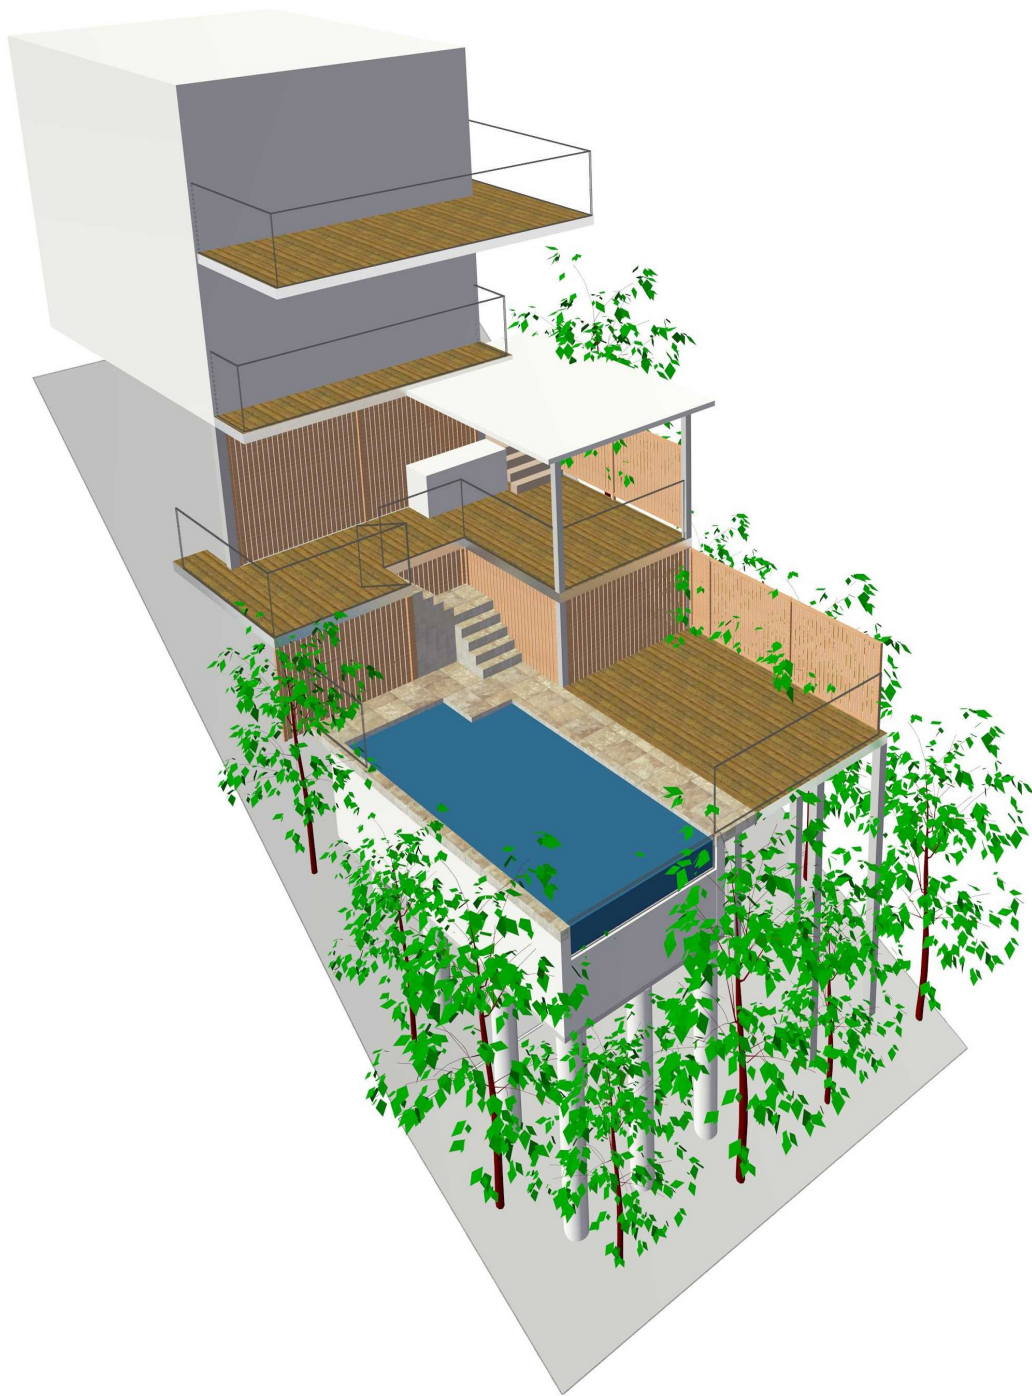

Note: If the status of this drawing is not signed off for construction, it may be subject to change, alteration or amendment at the discretion of Urban Escape. No liability will be accepted for any loss, damage, harm or injury whether special, consequential, direct or indirect suffered by you or any other person as a result of the use of this drawing. Contractor are to verify all dimensions and levels on site prior to commencement of any work. Report any discrepancies to designer before proceeding with any work. Location of underground services to be given on site & protected if necessary prior to construction. Any damage to services caused by excavation works, shall be made good by contractor at contractors expense and to project managers satisfaction. All works shall comply with relevant authority requirements, Building codes & local council guidelines. All materials to be fixed according to manufacturers recommendations. Works are to be carried out by qualified tradesmen according to approved landscape plans. Urban Escape takes no responsibility for any variations in design, construction methods, materials or specifications without written permission by project manager.





URBAN ESCAPE

LANDSCAPE CONTRACTORS

Nick McCarthy T/A Urban Aqua Pools and Spas are fully licensed pool builders.
LANDSCAPING - DESIGN - POOLS



Mobile: 0416 180 530
Email: nick@urbanscape.com.au
Web: www.urbanscape.com.au
Address: Unit 48 / 28 Barcoo St,
Roseville NSW Australia

Structural Landscape and Swimming Pool & Spa
Builders License: 83931C
Member of Landscape Contractors Assoc. NSW

©
COPYRIGHT
Urban Escape

This design and drawing is protected by copyright.
No part of this drawing may be copied,
reproduced or published without the prior written
consent of the Copyright owner, Urban Escape.
Any unauthorised use is strictly prohibited.

DRAWN NM	SCALE 1:100	DATE 02/09/19	DWG NO LA101	REV A
TITLE NATHAN AND MICHELLE CAHILL 135 SEAFORTH AVE, SEAFORTH 3D PERSPECTIVES				

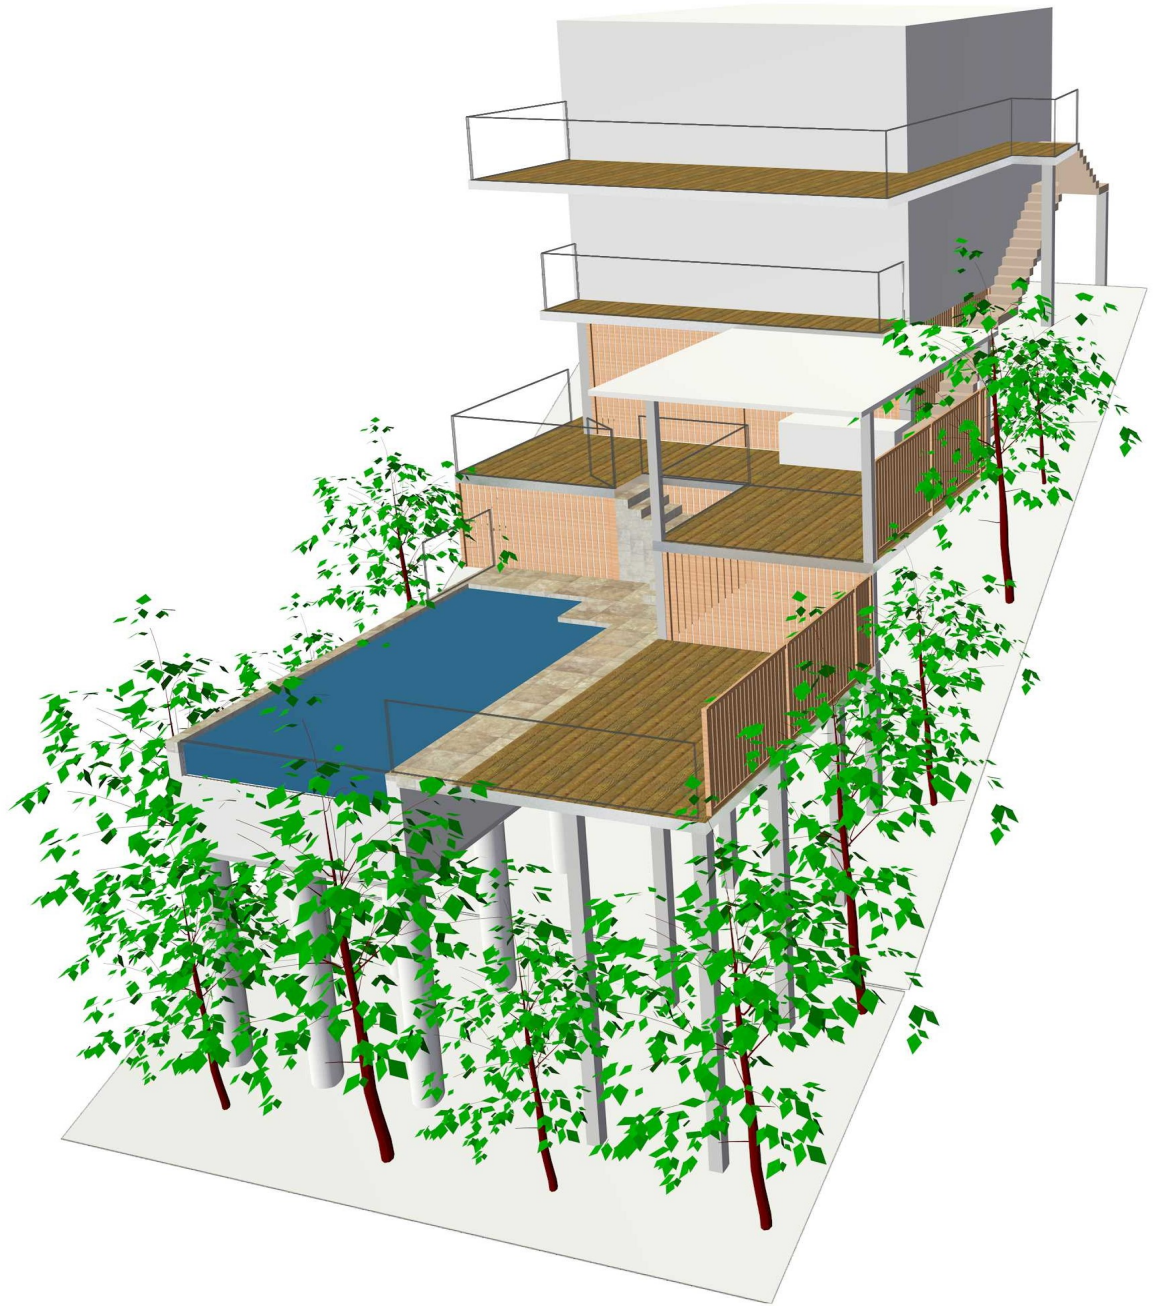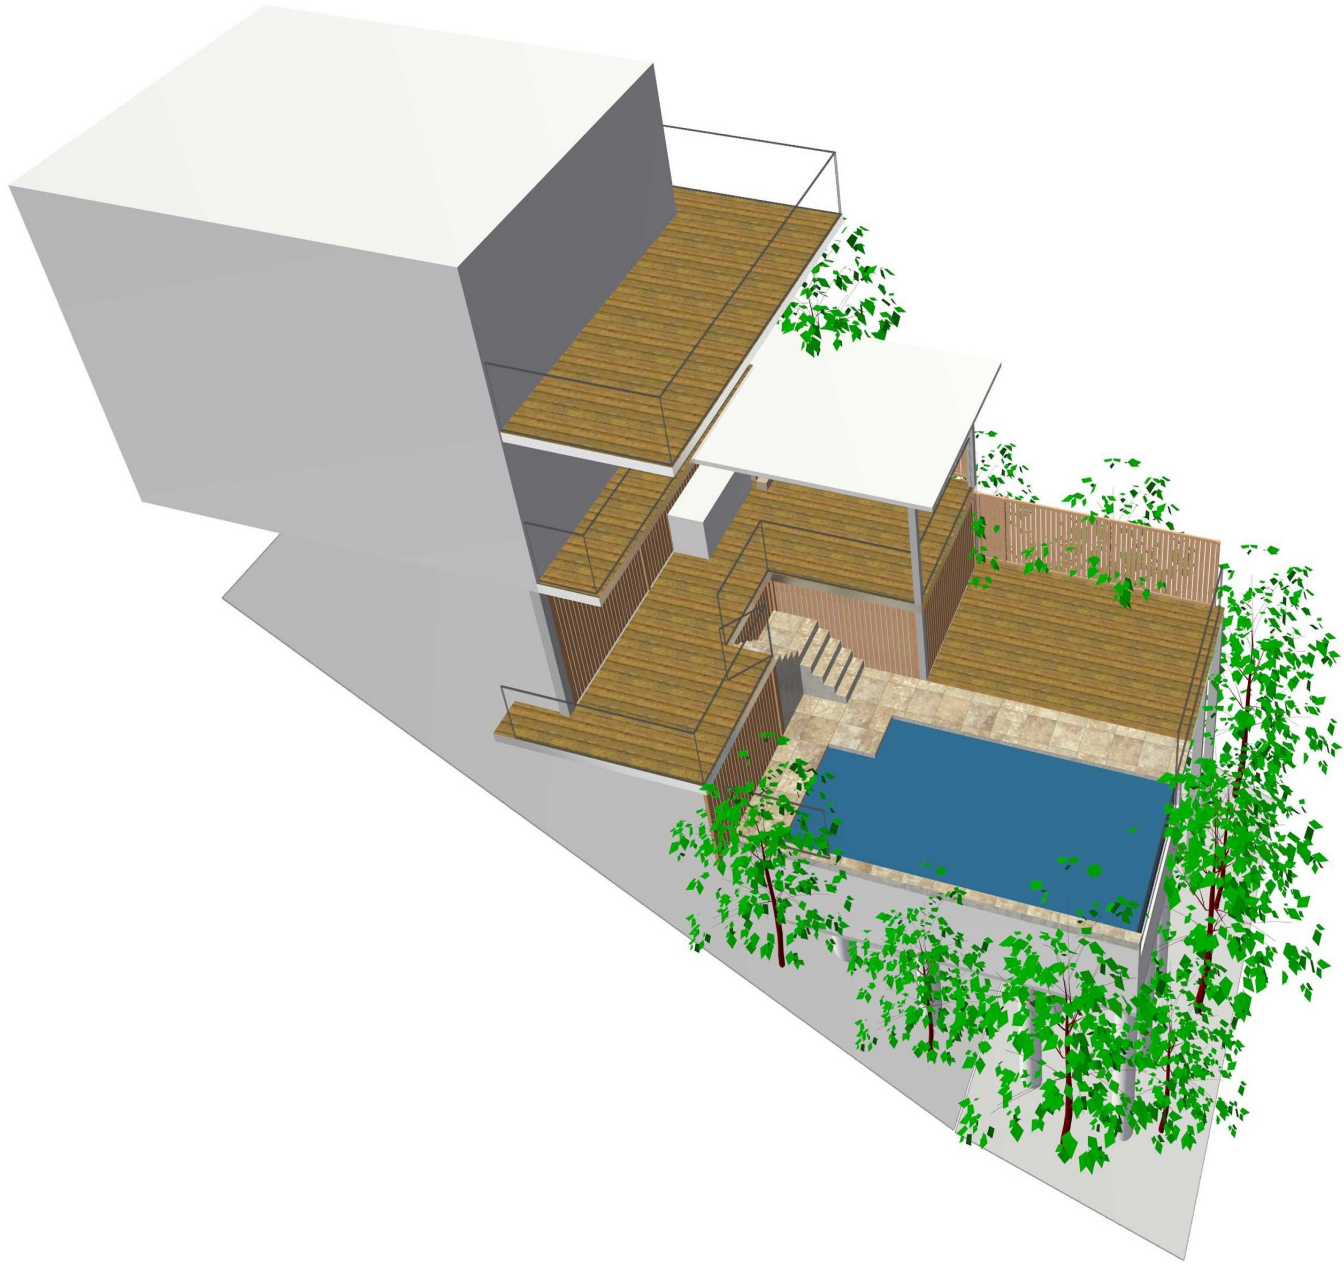

Note: If the status of this drawing is not signed off for construction, it may be subject to change, alteration or amendment at the discretion of Urban Escape. No liability will be accepted for any loss, damage, harm or injury whether special, consequential, direct or indirect suffered by you or any other person as a result of the use of this drawing. Contractor are to verify all dimensions and levels on site prior to commencement of any work. Location of underground services to be given on site & protected if necessary prior to construction. Any damage to services caused by excavation works, shall be made good by contractor at contractors expense and to project managers satisfaction. All works shall comply with relevant authority requirements, Building codes & local council guidelines. All materials to be fixed according to manufacturers recommendations. Works are to be carried out by qualified tradesmen according to approved landscape plans. Urban Escape takes no responsibility for any variations in design, construction methods, materials or specifications without written permission by project manager.





URBAN ESCAPE

LANDSCAPE CONTRACTORS

Nick McCarthy T/A Urban Aqua Pools and Spas are fully licensed pool builders.
LANDSCAPING - DESIGN - POOLS



Mobile: 0416 180 530
Email: nick@urbanscape.com.au
Web: www.urbanscape.com.au
Address: Unit 48 / 28 Barcoo St,
Roseville NSW Australia

Structural Landscape and Swimming Pool & Spa
Builders License: 83931C
Member of Landscape Contractors Assoc. NSW

©
COPYRIGHT
Urban Escape

This design and drawing is protected by copyright.
No part of this drawing may be copied,
reproduced or published without the prior written
consent of the Copyright owner, Urban Escape.
Any unauthorised use is strictly prohibited.

DRAWN NM	SCALE 1:100	DATE 02/09/19	DWG NO LA101	REV A
TITLE NATHAN AND MICHELLE CAHILL 135 SEAFORTH AVE, SEAFORTH 3D PERSPECTIVES				

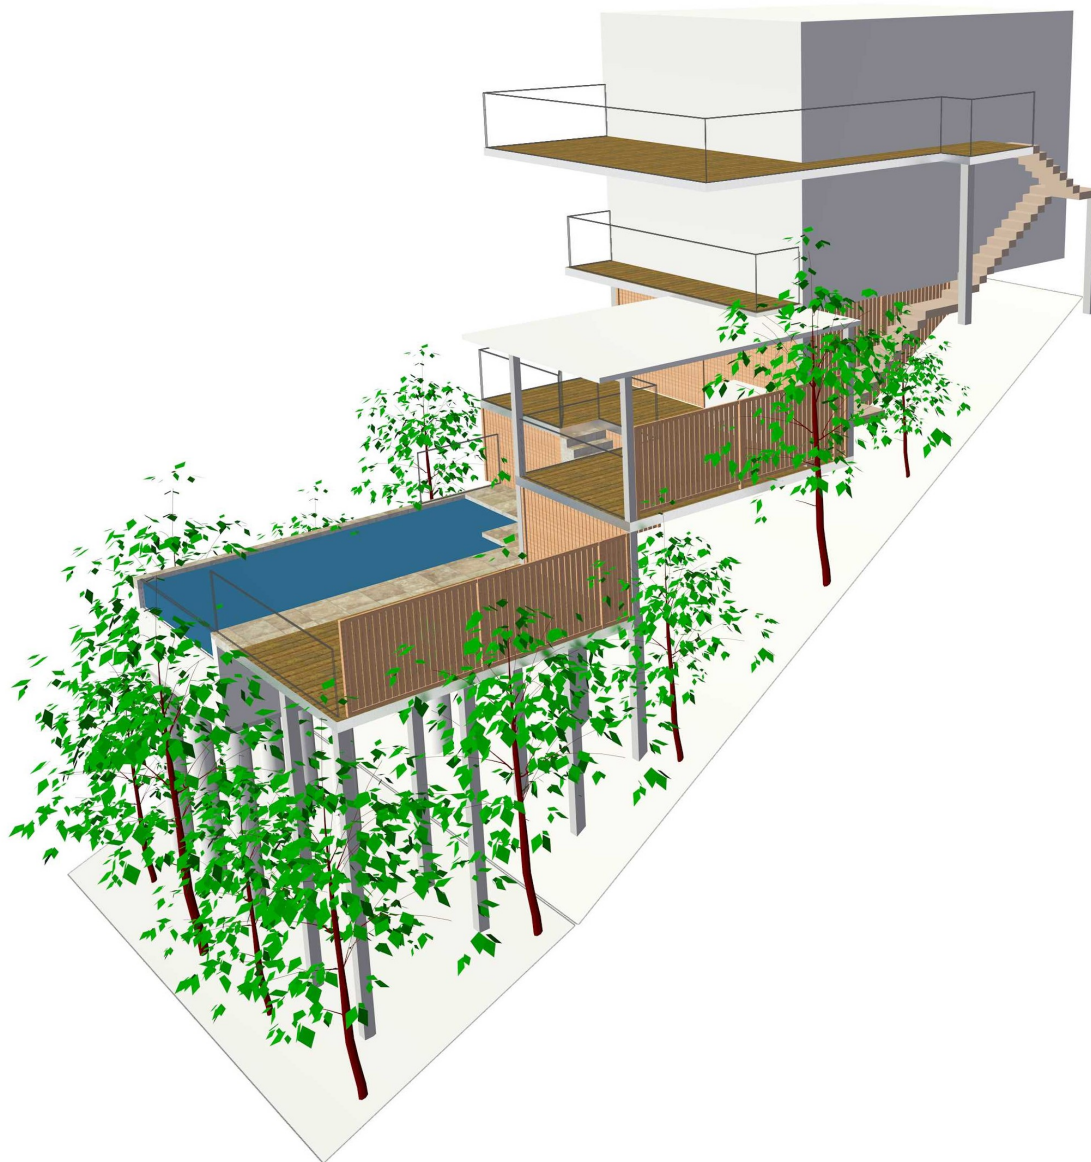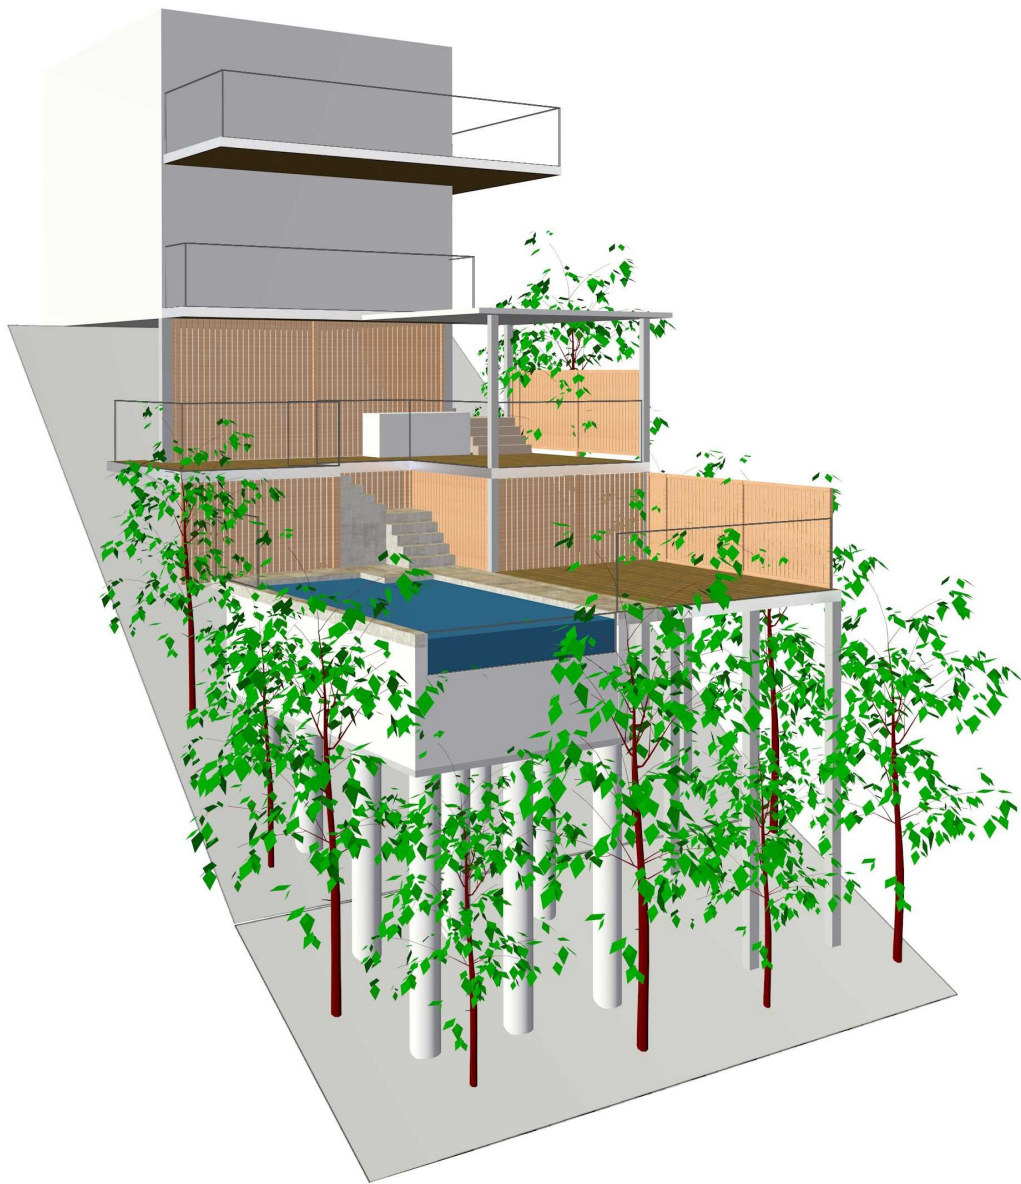

Note: If the status of this drawing is not signed off for construction it may be subject to change, alteration or amendment at the discretion of Urban Escape. No liability will be accepted for any loss, damage, harm or injury whether special, consequential, direct or indirect suffered by you or any other person as a result of the use of this drawing. Contractor are to verify all dimensions and levels on site prior to commencement of any work. Location of underground services to be given on site & protected if necessary prior to construction. Any damage to services caused by excavation works, shall be made good by contractor at contractors expense and to project managers satisfaction. All works shall comply with relevant authority requirements, Building codes & local council guidelines. All materials to be fixed according to manufacturers recommendations. Works are to be carried out by qualified tradesmen according to approved landscape plans. Urban Escape takes no responsibility for any variations in design, construction methods, materials or specifications without written permission by project manager.





URBAN ESCAPE

LANDSCAPE CONTRACTORS

Nick McCarthy T/A Urban Aqua Pools and Spas are fully licensed pool builders.
LANDSCAPING - DESIGN - POOLS

Mobile: 0416 180 530
Email: nick@urbanscape.com.au
Web: www.urbanscape.com.au
Address: Unit 48 / 28 Barcoo St,
Roseville NSW Australia

Structural Landscape and Swimming Pool & Spa
Builders License: 83931C
Member of Landscape Contractors Assoc. NSW

©
COPYRIGHT
Urban Escape

This design and drawing is protected by copyright.
No part of this drawing may be copied,
reproduced or published without the prior written
consent of the Copyright owner, Urban Escape.
Any unauthorised use is strictly prohibited.


DRAWN NM	SCALE 1:100	DATE 02/09/19	DWG NO LA101	REV A
TITLE NATHAN AND MICHELLE CAHILL 135 SEAFORTH AVE, SEAFORTH 3D PERSPECTIVES				

26.8.19

SCHEDULE OF COLOURS AND MATERIALS

135 SEAFORTH CRES

SEAFORTH

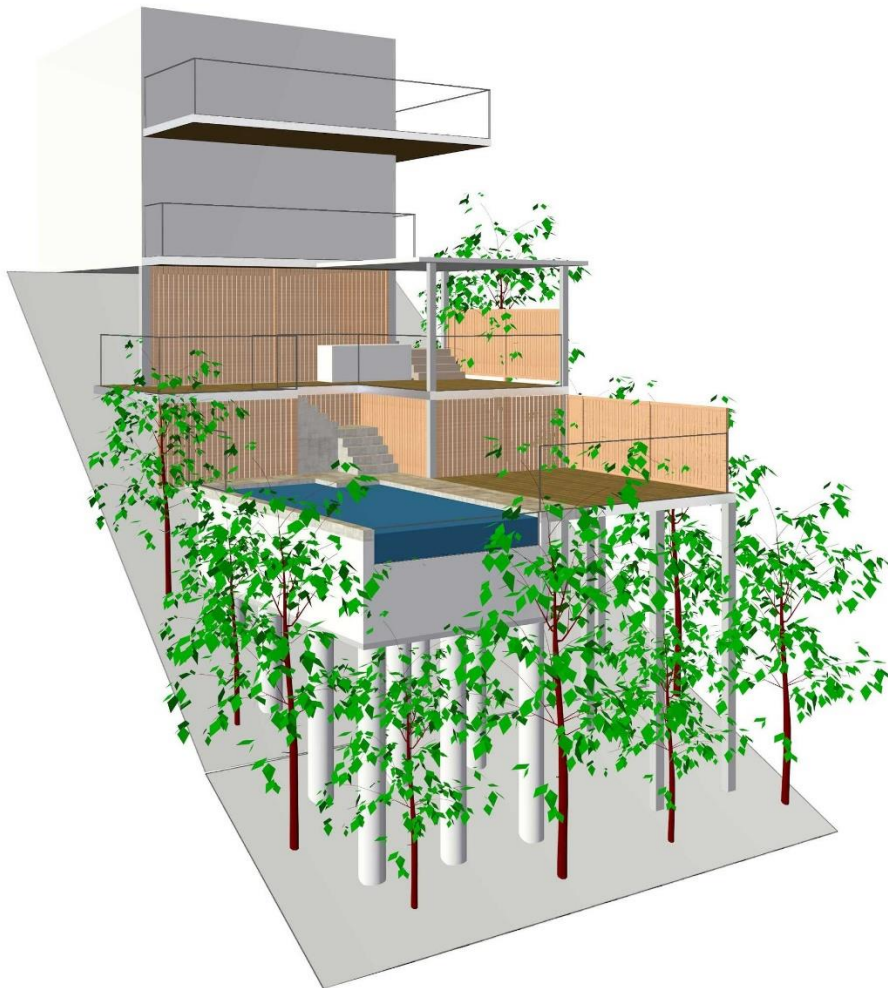



URBAN ESCAPE
LANDSCAPE CONTRACTORS



Timber decking



Aluminium Pool Fence


48/28 Barcoo St, ROSEVILLE NSW 2069

T 02 9417 8004 **M** 0416 180 530 **E** info@urbanescape.com.au **I** www.urbanescape.com.au

LIC NO. 83931C **ABN** 67 698 233 583



URBAN ESCAPE
LANDSCAPE CONTRACTORS

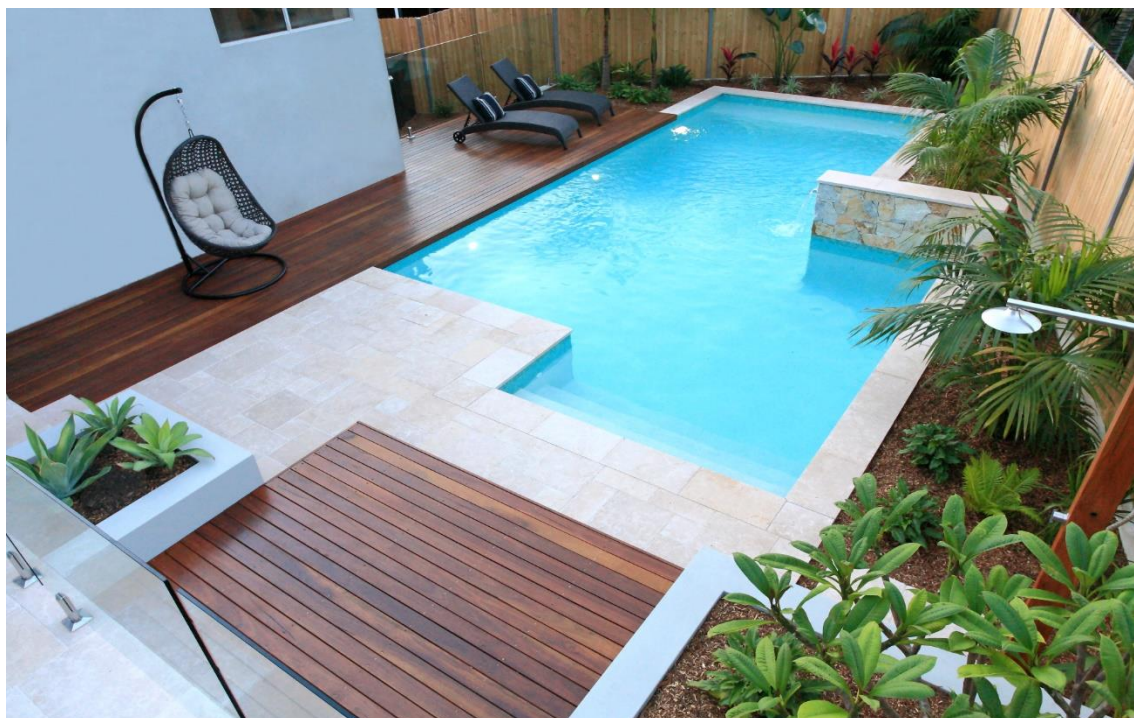

Tiling and timber decking



Tiling and glass pool fence

48/28 Barcoo St, ROSEVILLE NSW 2069

T 02 9417 8004 **M** 0416 180 530 **E** info@urbanescape.com.au **I** www.urbanescape.com.au

LIC NO. 83931C **ABN** 67 698 233 583



URBAN ESCAPE
LANDSCAPE CONTRACTORS



Spotted Gum

Timber privacy screen



Flat roof cabana and privacy screening

48/28 Barcoo St, ROSEVILLE NSW 2069

T 02 9417 8004 **M** 0416 180 530 **E** info@urbanescape.com.au **I** www.urbanescape.com.au

LIC NO. 83931C **ABN** 67 698 233 583