


ALL BEARINGS ARE ON MAGNETIC MERIDIAN
TAKEN FROM D.P. 237435 DATED 1968.

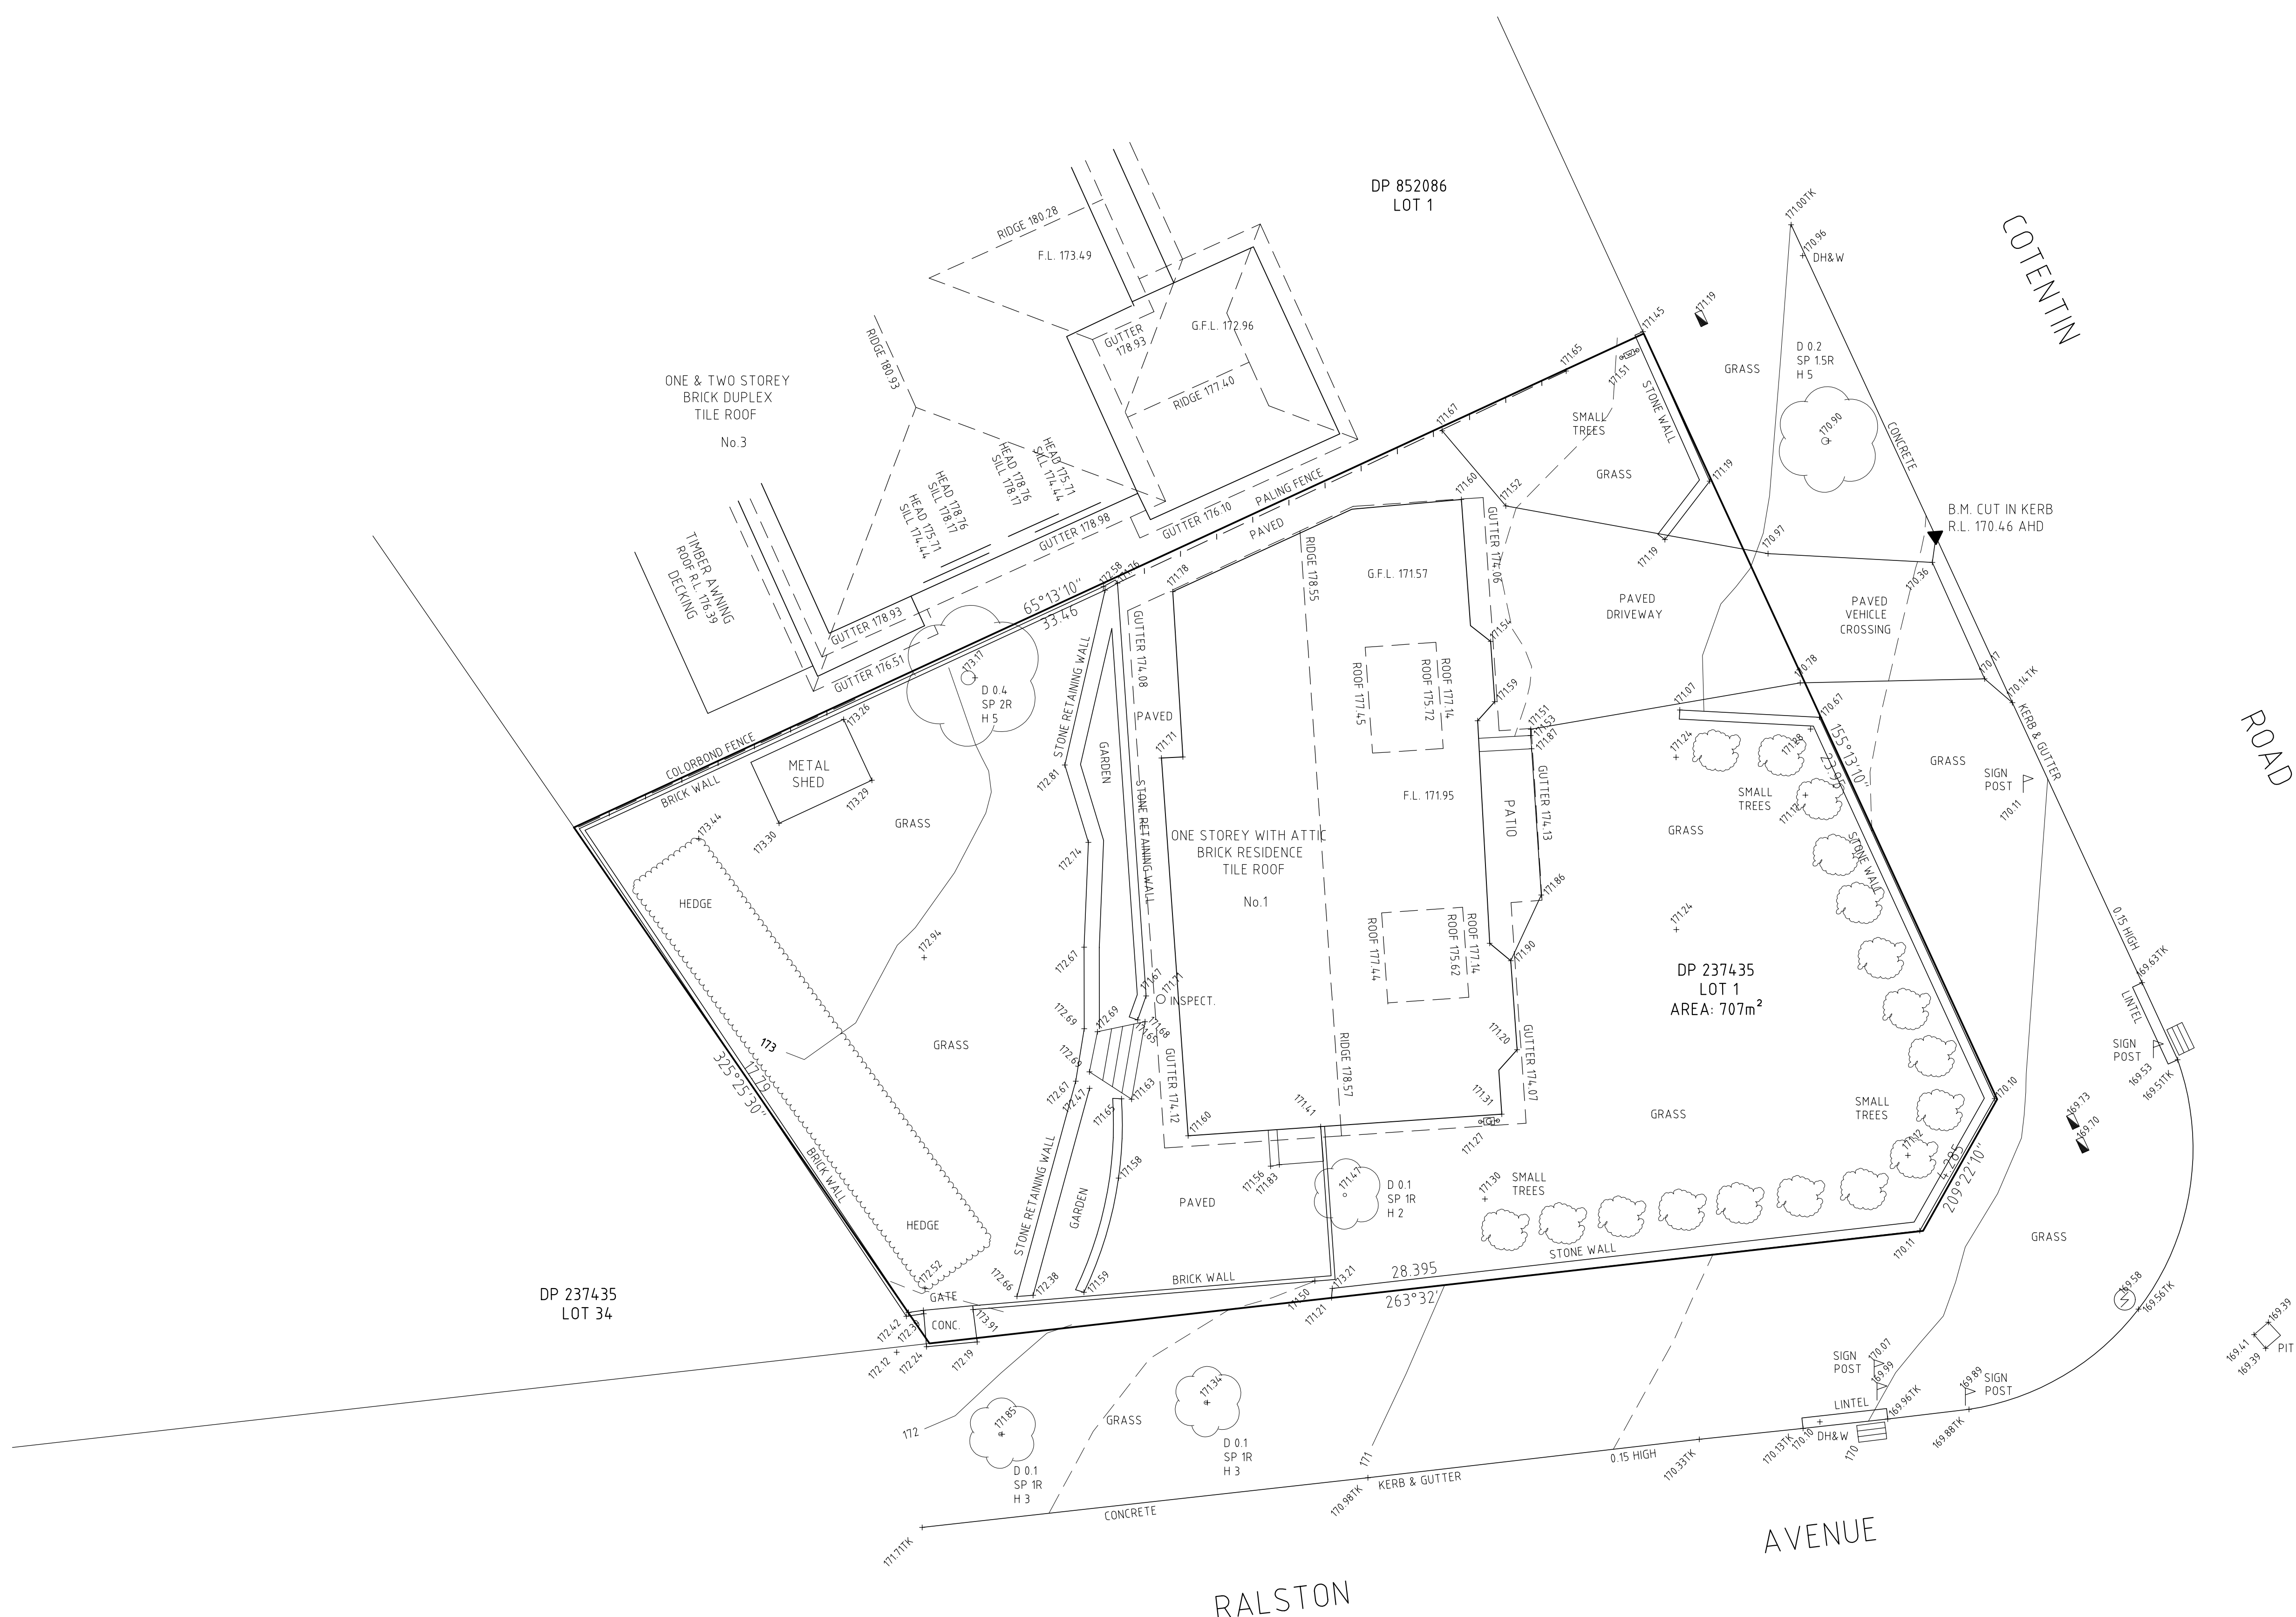

DIAL 1100 BEFORE YOU DIG


PLAN SHOWING DETAIL AND LEVELS AT
1 COTENTIN ROAD, BELROSE
LOT 1 D.P.237435

NOTE: NO BOUNDARY SURVEY HAS BEEN CARRIED OUT IMPROVEMENTS ON OR NEAR THE BOUNDARIES ARE SHOWN DIAGRAMMATICALLY ONLY THE EXACT LOCATION OF UNDERGROUND SERVICES IS UNKNOWN				
BENCH MARK	TELSTRA PIT	WATER METER	SEWER MAN HOLE	LIGHT POLE
TREES	HYDRANT	GAS METER	POWER POLE	DRAIN / GRATE

SHEET 01 OF 01

REGISTERED SURVEYOR

REF : 1194.4
SCALE : 1 : 100
GRID :
DATUM : AHD
DATE : 17/04/12

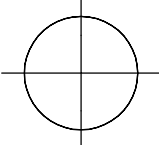

JOHN K. WICKS AND ASSOCIATES
CONSULTING SURVEYORS
SUITE 7 / 14 FRENCH AVENUE BANKSTOWN 2200
PHONE 02 9708 0177 FACSIMILE 02 9708 0255
EMAIL info@sydneyssurveyors.com.au