


(A): EASEMENT TO DRAIN WATER 3.5, 4.365, 4.75 WIDE & VARIABLE WIDTH

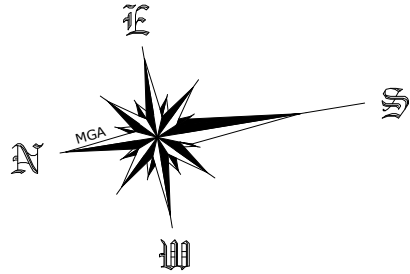

LOCATION PLAN


LAT: -33.7554
LONG: 151.2810

LOT
102

PAINTERS PARADE

45.745

MAY ROAD

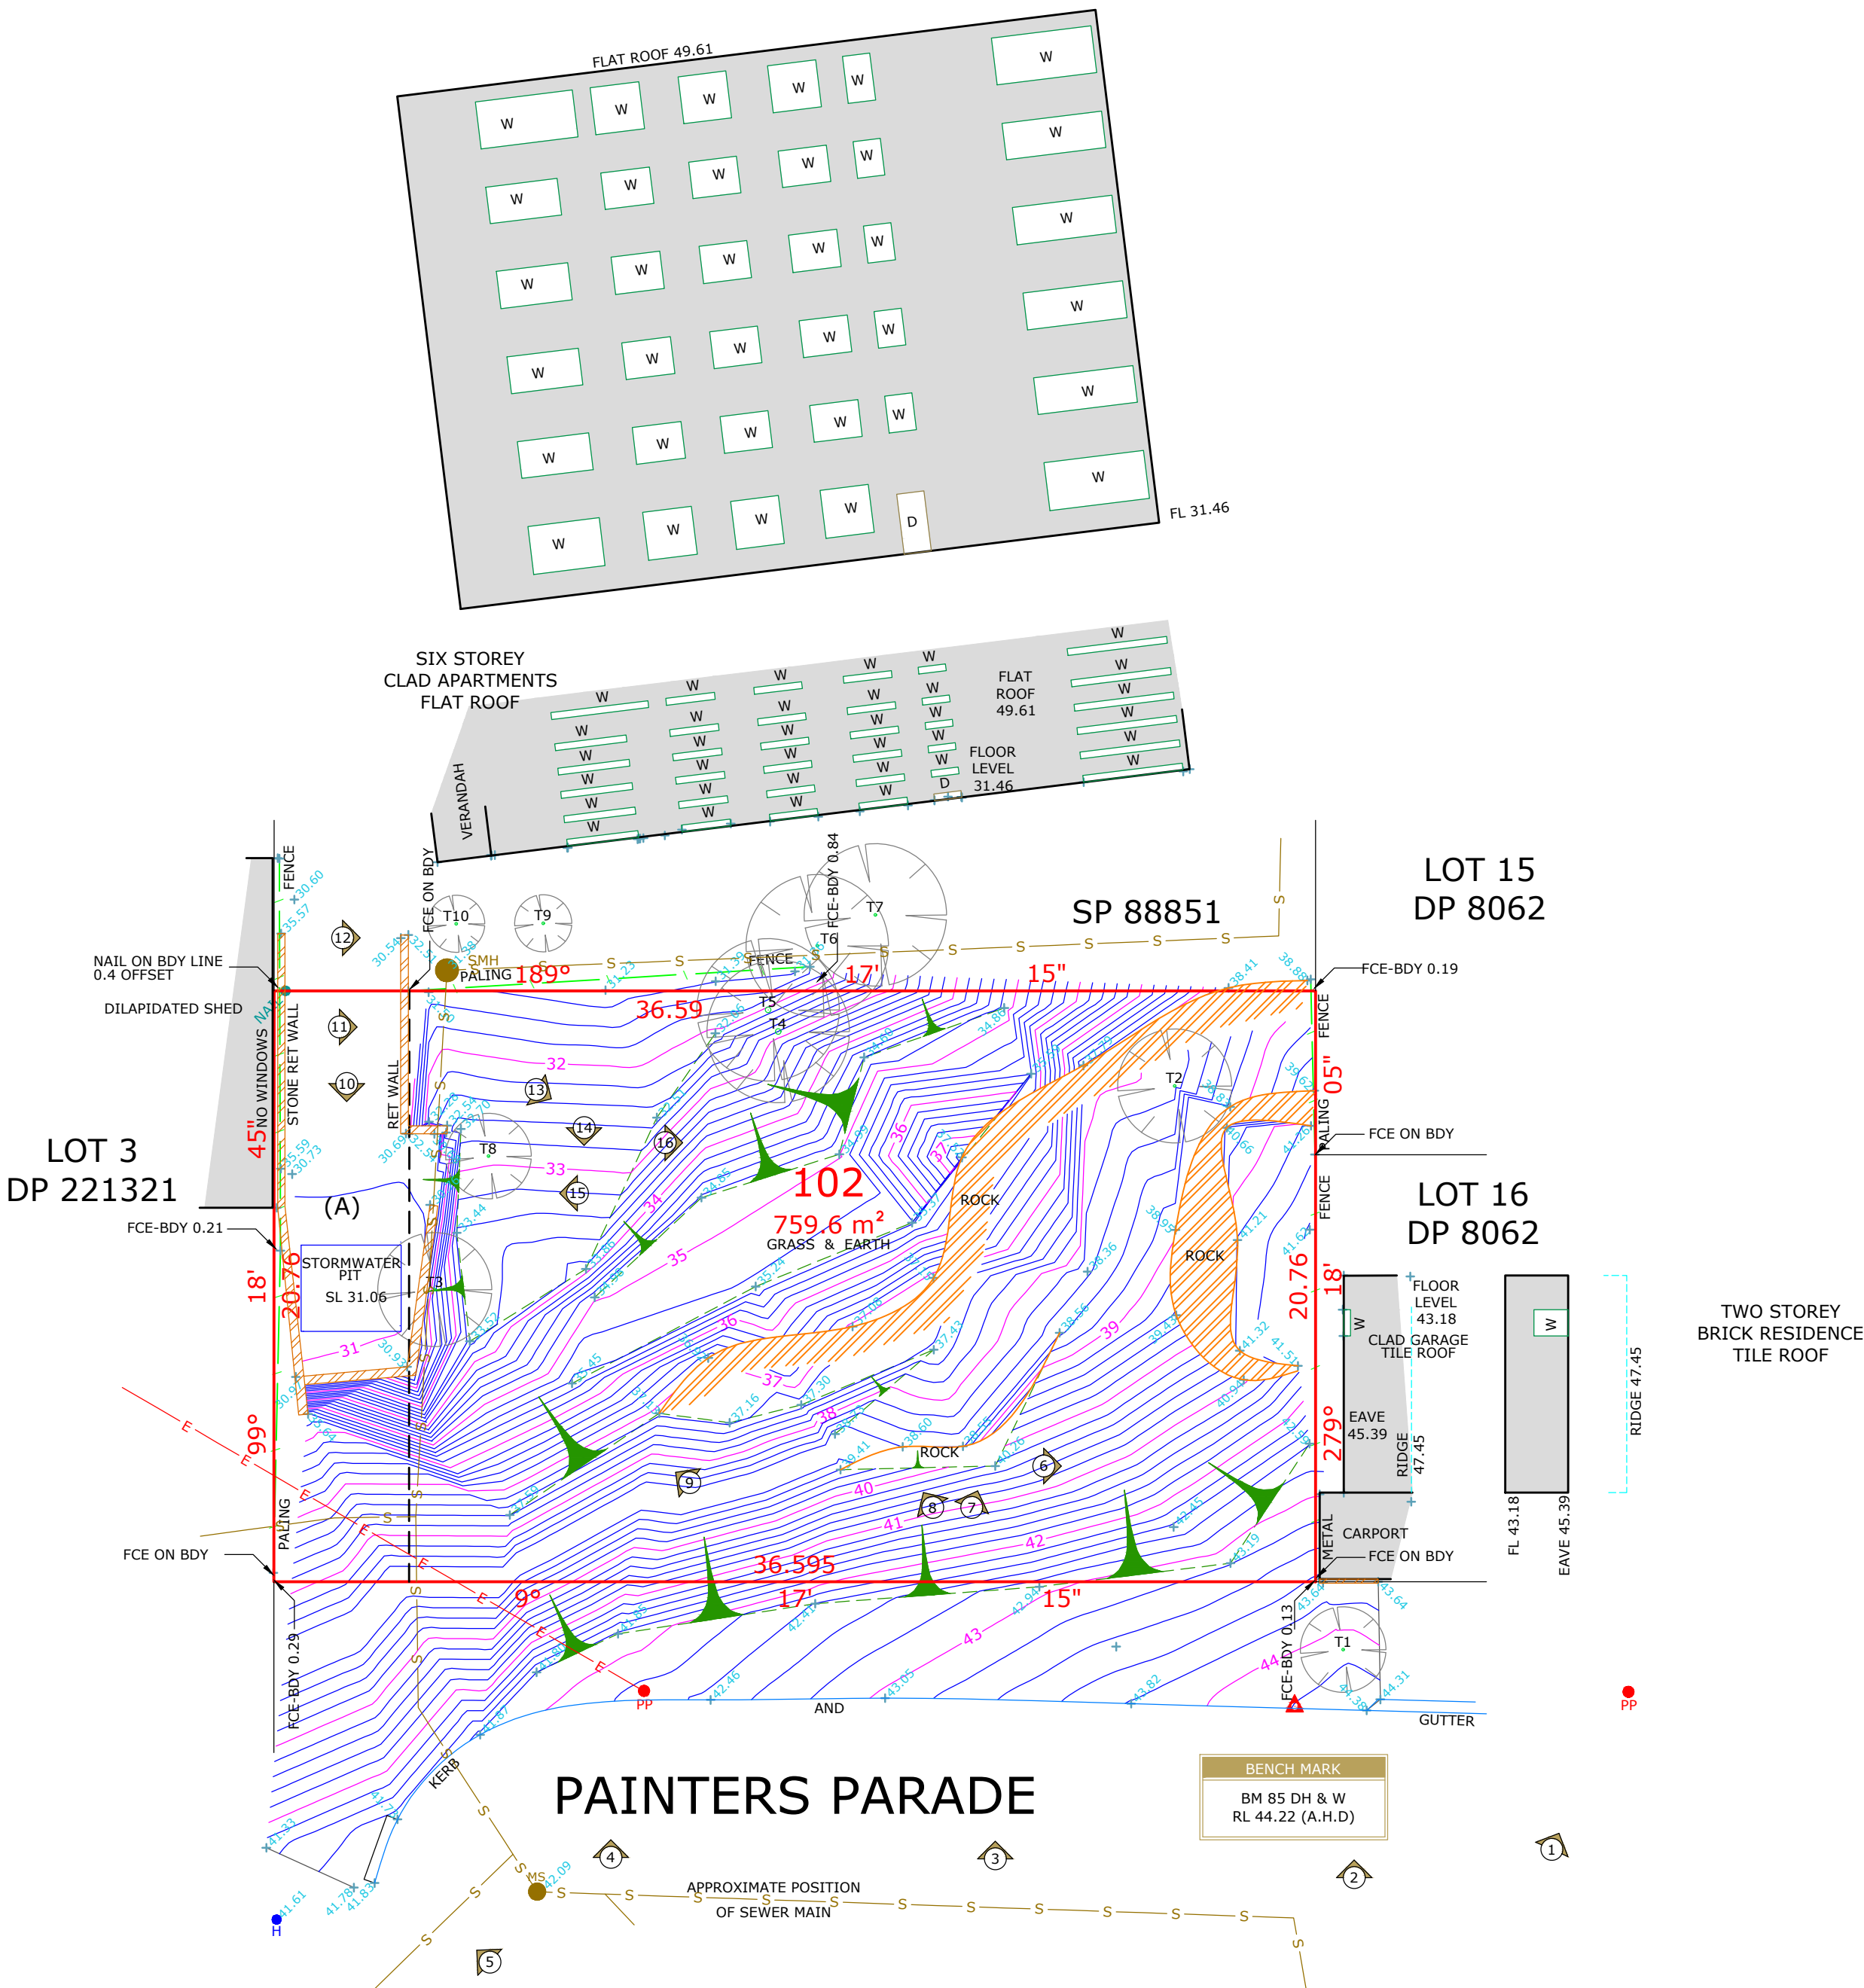

SCHEDULE OF TREES			
	DIAMETER	HEIGHT	TYPE
T1	0.10	4m	-
T2	0.10	3m	MULBERRY
T3	0.10	6m	-
T4	0.20	7m	BANANA
T5	0.20	7m	BANANA
T6	0.10	9m	-
T7	0.10	9m	-
T8	0.10	6m	-
T9	0.10	8m	-
T10	0.10	8m	-

LEGEND	
	BENCH MARK
	PHOTO POINT
	GULLY PIT
	VEHICULAR/PRAM CROSSING
	TOP OF BANK
	BOTTOM OF BANK

ABBREVIATIONS	
EB	ELECTRICAL BOX
EM	ELECTRICAL METER
GM	GAS METER
H	HYDRANT
KO	KERB OUTLET
LH	LAMP HOLE
LP	LIGHT POLE
MH	MAN HOLE
MS	MAINTENANCE SHAFT
PP	POWER POLE
R	HYDRANT RECYCLED
SH	SHRUB
SIO	SEWER INSPECTION OPENING
SMH	SEWER MAN HOLE
SR	STOP VALVE RECYCLED
SV	STOP VALVE
SVP	SEWER VENT PIPE
SWP	STORM WATER PIT
T	TREE
TP	TELECOMMUNICATIONS PIT
VER	VERANDAH
WT	WATER TAG
WM	WATER METER
WMR	WATER METER RECYCLED
WC, GC, EC, TC	SERVICE CONDUIT
W/C	WATER CLOSET

SOURCE OF LEVELS	
SSM 1742	RL 69.328
S.C.I.M.S	



S. K. CASTELLI
REGISTERED LAND SURVEYOR

DRAWING NOTES	PLAN BY	CLIENT	REVISION	DESCRIPTION	DATE	PROJECT LOCATION	PLAN TYPE	LEVEL DATUM			
1. CONTOURS SHOWN HAVE BEEN INTERPOLATED FROM SPOT LEVELS TAKEN ON-SITE AND ARE A REPRESENTATION OF THE TOPOGRAPHY ONLY. 2. BOUNDARIES HAVE BEEN SURVEYED. 3. SERVICES SHOWN HAVE BEEN LOCATED WHERE POSSIBLE BY FIELD SURVEY. PRIOR TO ANY SITE WORKS, THE RELEVANT AUTHORITY SHOULD BE CONTACTED TO DETERMINE EXACT POSITION OF ANY UNDERGROUND PIPES, CABLES ETC. 4. DIMENSIONS OF ANY TREES SHOWN ON THE PLAN ARE APPROXIMATE.		 CLIENT REFERENCE: WALLHOUSE HOLDINGS - 97318				LOT 102 DP 1185102 10 PAINTERS PARADE DEE WHY, NSW	IDENTIFICATION & CONTOUR PLAN	AUSTRALIAN HEIGHT DATUM			
									DRAWN	CHECKED	
								D.FISK	S.CASTELLI		
								JOB REFERENCE		SURVEY DATE	DGN/DWG No.
									1951/325985	21.02.2022	325985
										SHEET SIZE	SCALE
										A2	1:200

