

**NOTE:**

BOUNDARIES HAVE BEEN DETERMINED BY SURVEY ON 01-11-2024.



PRIOR TO ANY CONSTRUCTION WORK, SURVEY MARKS SHOULD BE PLACED TO DEFINE THE PROPERTY BOUNDARIES.

SERVICES SHOWN ARE INDICATIVE ONLY. POSITIONS ARE BASED ON SURFACE INDICATOR(S) LOCATED DURING FIELD SURVEY. CONFIRMATION OF THE EXACT POSITION SHOULD BE MADE PRIOR TO ANY EXCAVATION WORK. OTHER SERVICES MAY EXIST WHICH ARE NOT SHOWN.


LEVELS ARE BASED ON AUSTRALIAN HEIGHT DATUM (AHD) USING PM 8223 WITH RL 26.452(AHD).

RIDGE & GUTTER HEIGHTS HAVE BEEN OBTAINED BY INDIRECT METHOD AND ARE ACCURATE TO ± 0.05m.

CONTOURS SHOWN DEPICT THE TOPOGRAPHY. EXCEPT AT SPOT LEVELS SHOWN THEY DO NOT REPRESENT THE EXACT LEVEL AT ANY PARTICULAR POINT. THE SPOT LEVELS ARE TRUE FOR THEIR POSITION, AND ARE INTENDED TO BE USEFUL TO REPRESENT THE GENERAL TERRAIN. CARE SHOULD BE TAKEN IF EXTRAPOLATING.

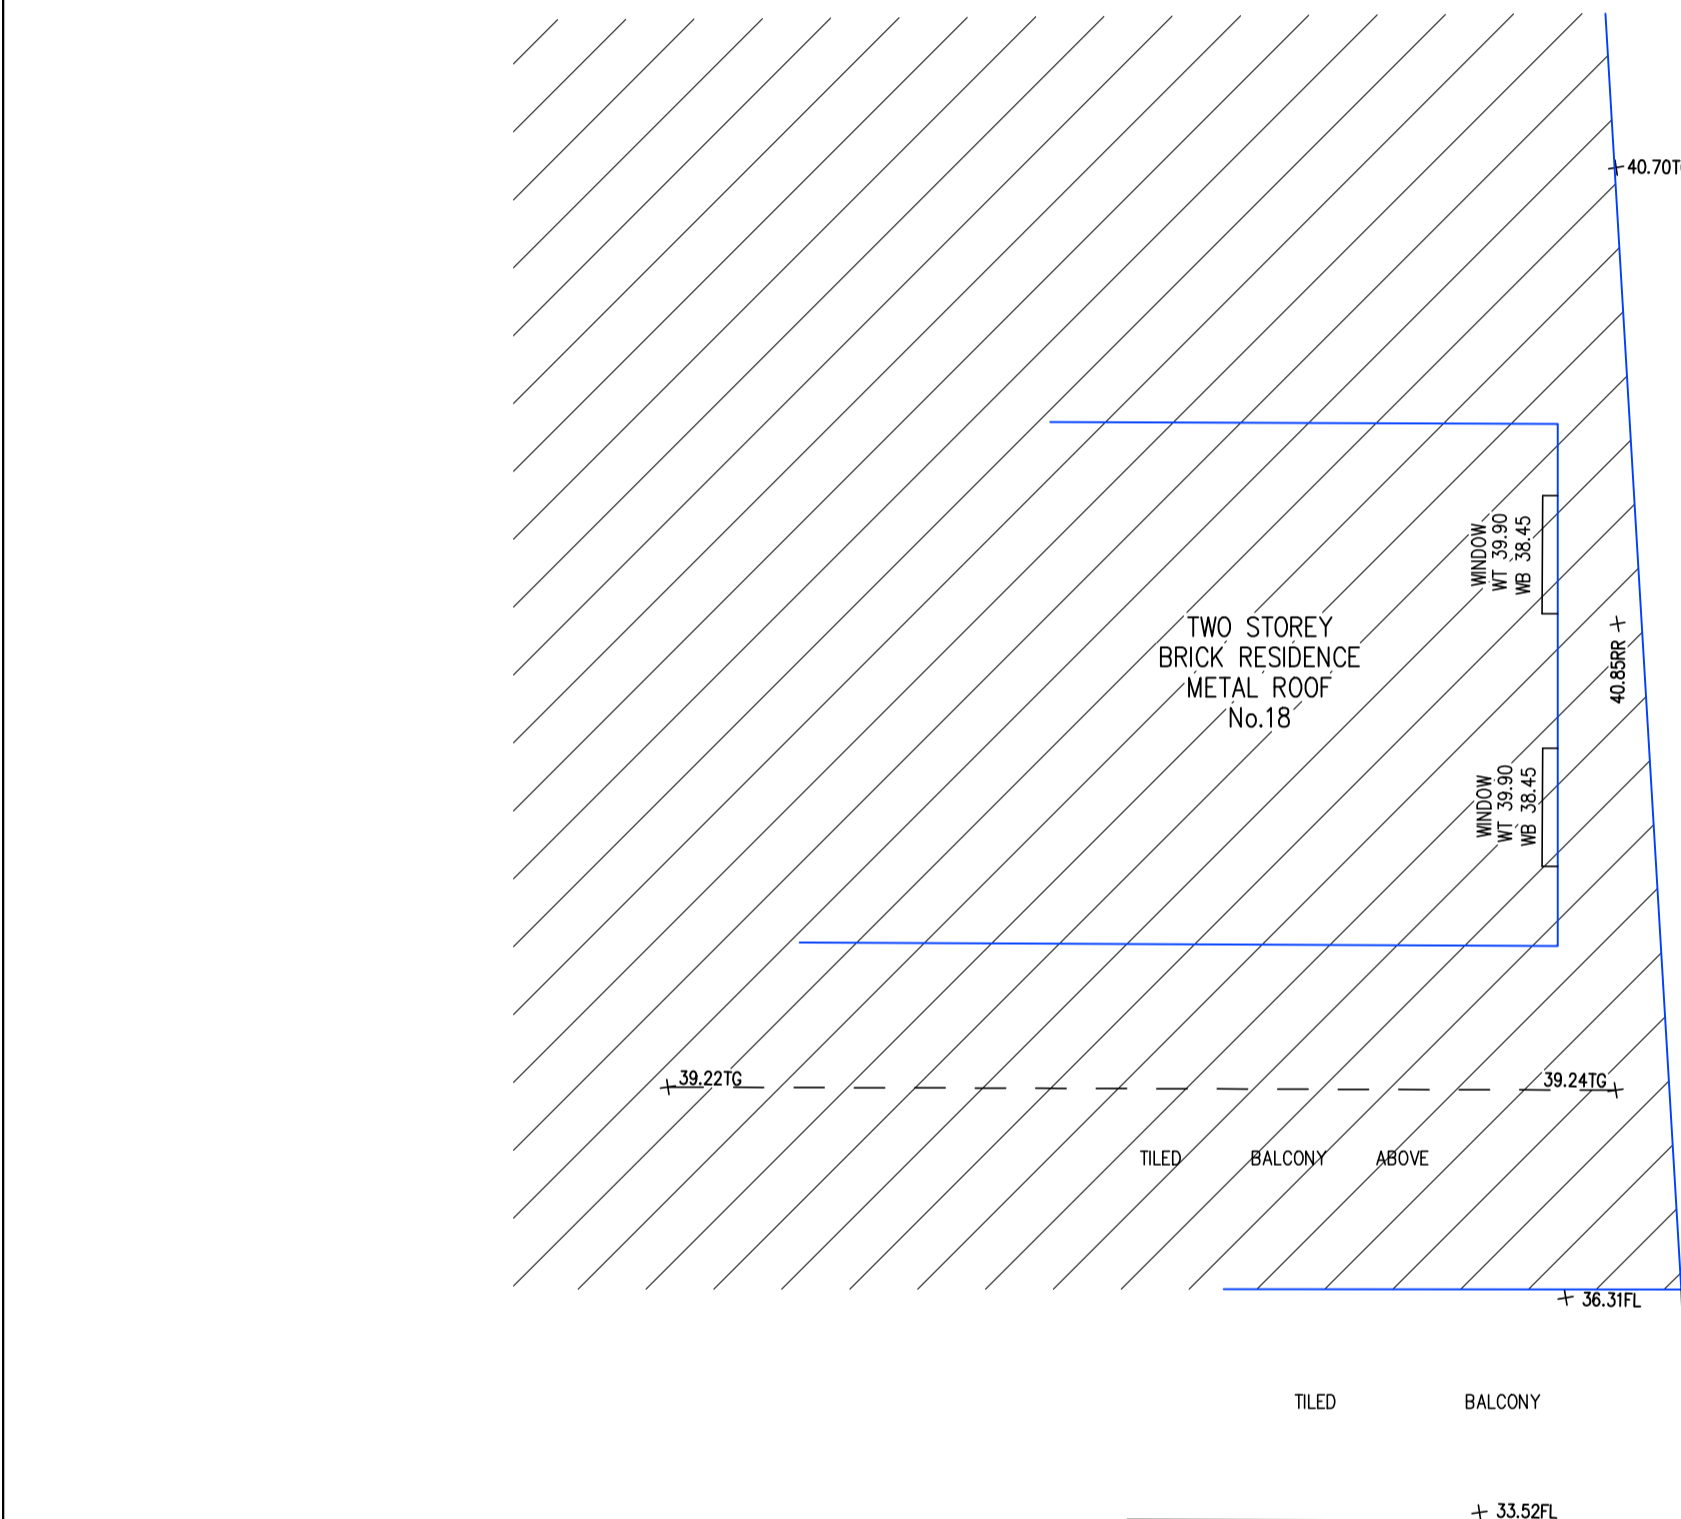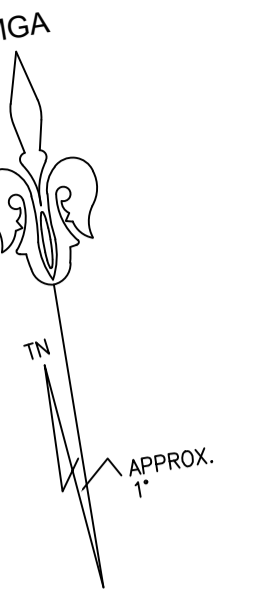

2  
DP 811172

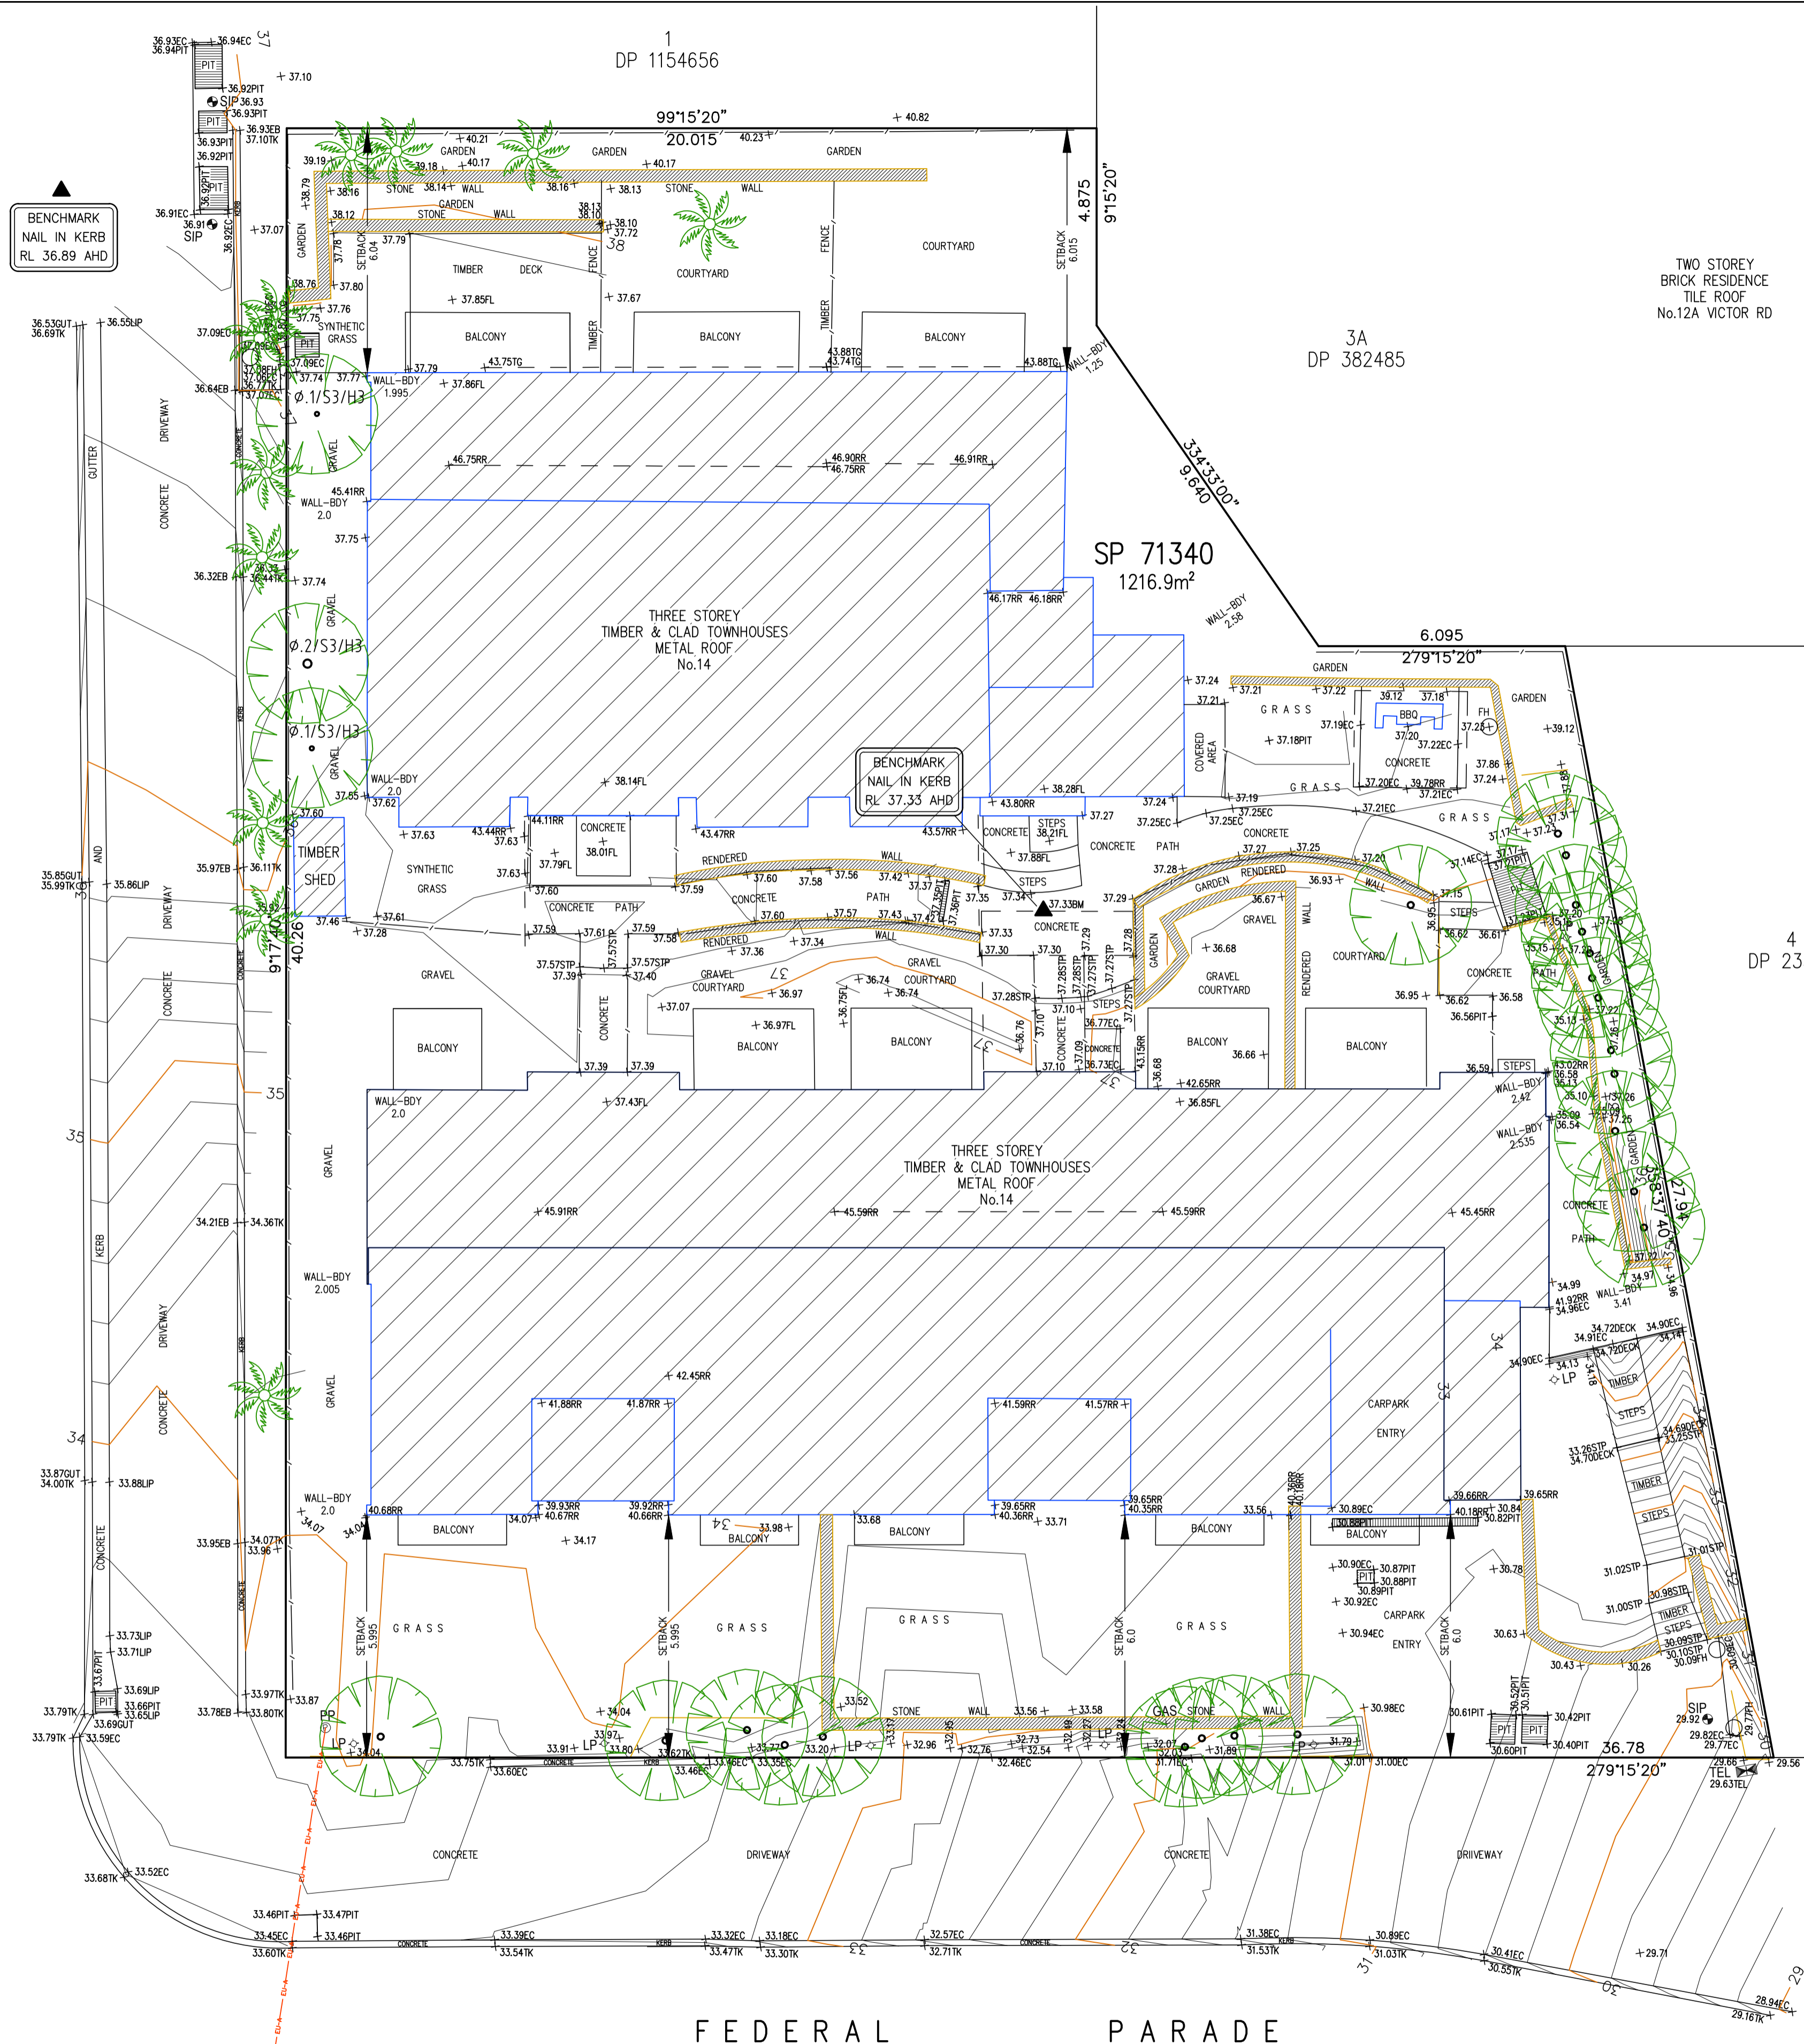


SP 71340  
1216.9m<sup>2</sup>

3A  
DP 382485


4  
DP 23590

TWO STOREY  
BRICK RESIDENCE  
TILE ROOF  
No.12A VICTOR RD

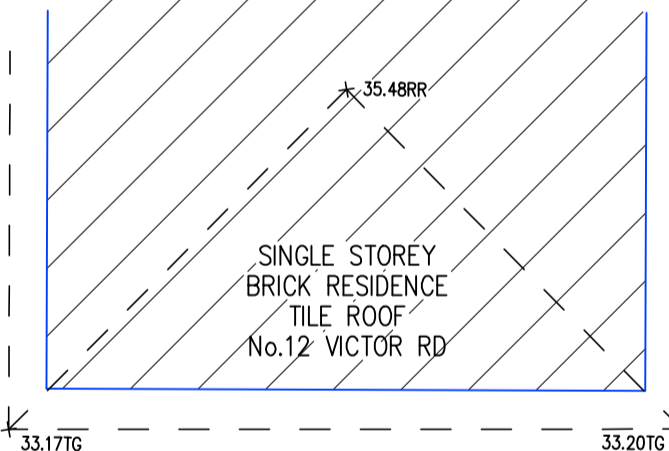

**LEGEND**

BENCH MARK	▲
TELSTRA PIT	TEL
ELECTRIC LIGHT POLE	LP
POWER POLE	PP
SIGN POST	SP
SEWER INSPECTION PIT	SIP
SEWER VENT	SEWER
MANHOLE	MH
SEWER MANHOLE	SMH
STOP VALVE	SV
WATER HYDRANT	HYD
WATER METER	WM
GAS METER	GM
STATE SURVEY MARK	SSM

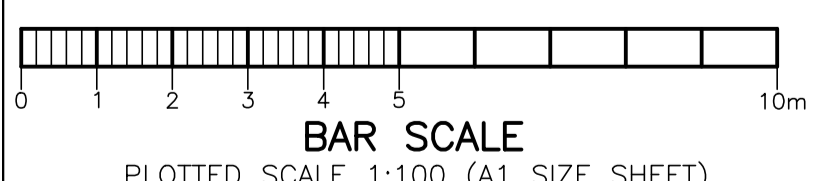

REVISION No.	REVISION DATE:	COMMENT:

Urban Surveying  
PO Box. 1716, Warriewood, NSW 2102  
Phone: 0452 066 506  
Email: gs@urbansurveying.com.au  
ABN: 53 062 097 384  
www.urbansurveying.com.au

**LEGEND:**

EC - EDGE OF CONCRETE	TOW - TOP OF WALL
WT - TOP OF WINDOW	SIP - SEWER INSPECTION PIT
WB - BOTTOM OF WINDOW	TK - TOP OF KERB
TG - TOP OF GUTTER	LIP - LIP OF GUTTER
RR - ROOF RIDGE	Ø 4/S10/H16 - TREE
FL - FLOOR LEVEL	DIAMETER/SPREAD/HEIGHT

**PLAN SHOWING DETAIL & FEATURES OVER S.P. 71340**

KNOWN AS No. 14 FEDERAL PARADE, BROOKVALE.

L.G.A.: NORTHERN BEACHES

CLIENT	STRATA COMMITTEE - 14 FEDERAL PARADE		REF No.	24162
PROPERTY	No. 14 FEDERAL PARADE, BROOKVALE		SHEET No.	1 of 1
DATUM	A.H.D.	SCALE 1:100 @ A1	DATE	12-11-2024
SURVEYED	GS	DRAWN	SS	DWG No. 24162-1
				REV No. 00

**DIAL BEFORE YOU DIG**  
www.1100.com.au

Geoff Gallen  
Registered Surveyor  
No. 1083