


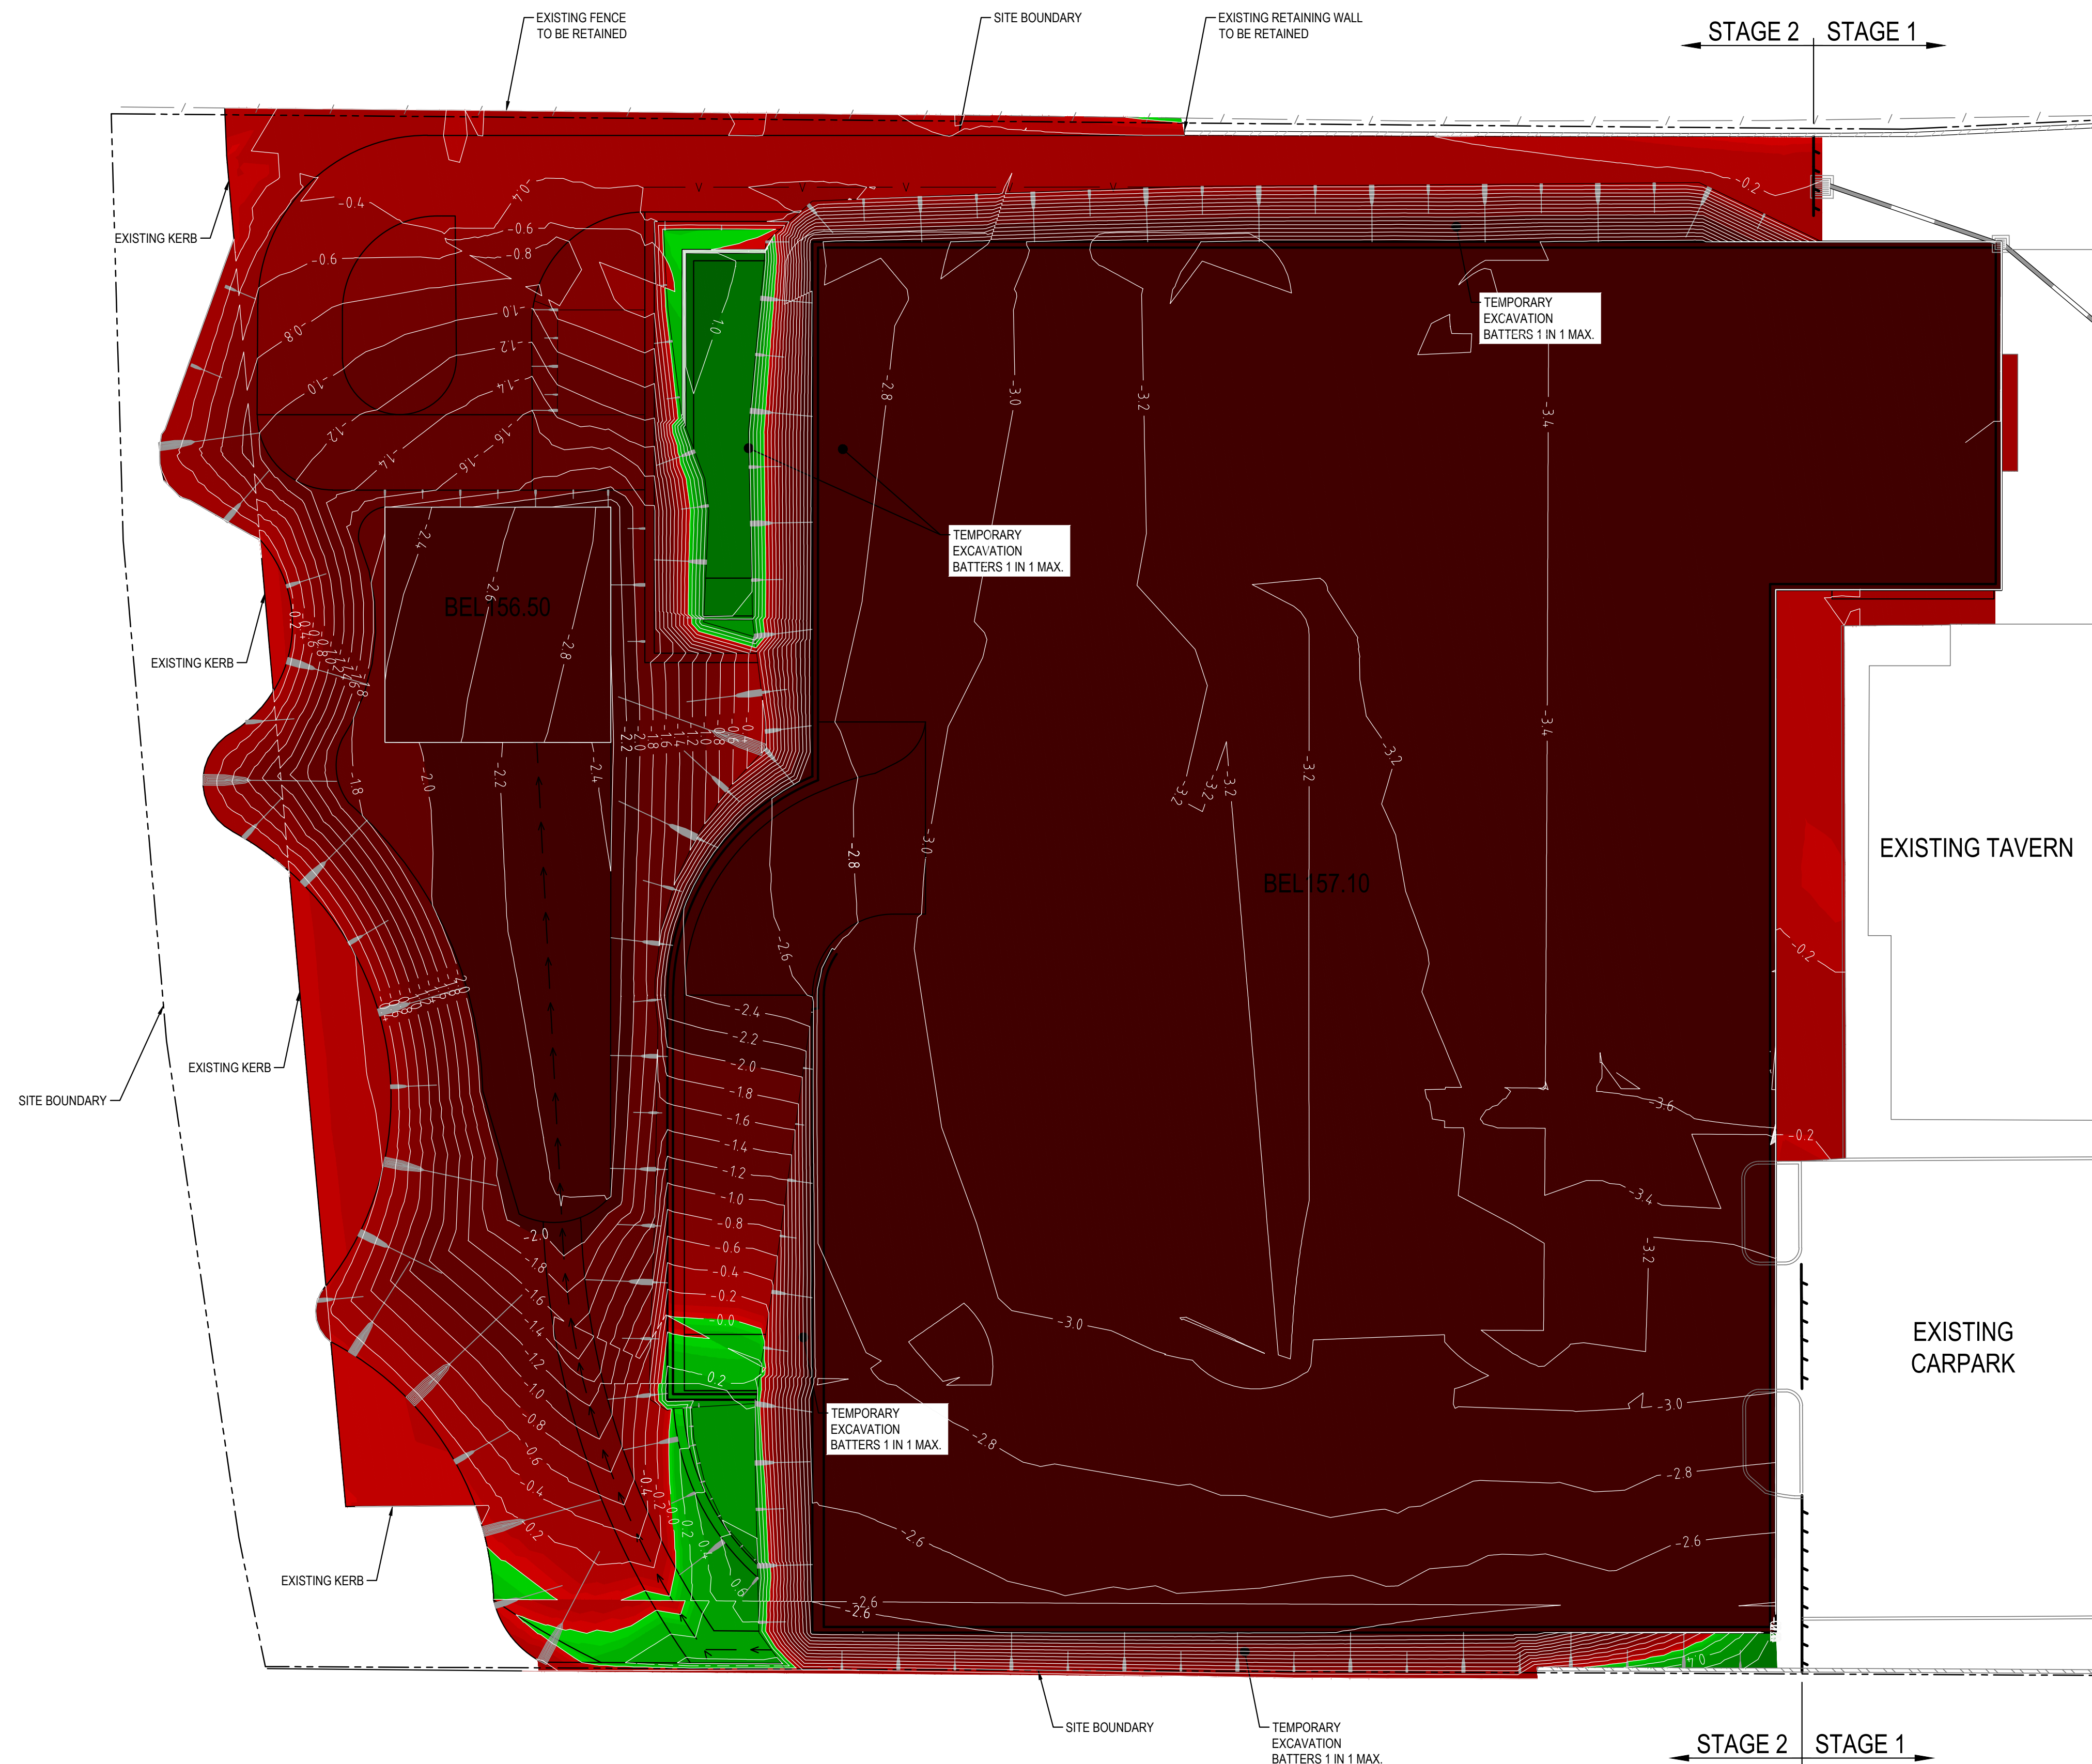

	EXISTING BOUNDARY
	EXISTING JUNCTION PITS
	EXISTING STORMWATER PIPE
0.5	DEPTH CONTOUR FOR FILL
-0.5	DEPTH CONTOUR FOR CUT

- CONTOURS SHOW LEVEL DIFFERENCE BETWEEN STRIPED EXISTING SURFACE LEVELS AND BULK EARTHWORKS LEVELS

(APPROXIMATE ONLY)
NOT TO BE USED FOR CONTRACTUAL PURPOSES. TENDERERS TO
DETERMINE VOLUMES USING THEIR OWN METHOD OF CALCULATION.

- EARTHWORKS QUANTITIES -	
TOTAL AREA (0.69 ha)	
CUT	15615m²
FILL	110m²
BACK FILL WITH SITE EXCAVATED MATERIAL	715m³
EXCESS OF CUT OVER FILL	14790m²
TOPSOIL STRIPPING "100mm" OF 690m² NOT INCLUDED IN CALCULATION	
EXCAVATION FOR SERVICE TRENCHES NOT INCLUDED IN CALCULATION	

DEPTH RANGE		Colour	
Lower_value	Upper_value		
-6	to -4	Meters	
-4	to -2	Meters	
-2	to -1	Meters	
-1	to -.8	Meters	
-.8	to -.6	Meters	
-.6	to -.4	Meters	
-.4	to -.2	Meters	
-.2	to -.1	Meters	
-.1	to -.05	Meters	
-.05	to .0	Meters	
.0	to .05	Meters	
.05	to .1	Meters	
.1	to .2	Meters	
.2	to .4	Meters	
.4	to .6	Meters	
.6	to .8	Meters	
.8	to 1	Meters	
1	to 2	Meters	
2	to 4	Meters	
4	to 6	Meters	

CUT AND FILL PLAN

SCALE: 1:200

SCALE: 1:200

WARRINGAH ROAD



FOR DA ONLY

[illegible]