

-----STW-----	STORMWATER
---◆---SS---◆---	SUBSOIL
-----DP-----	DOWNPIPE
.....RD.....	ROOF DRAINAGE
.....	EXISTING SERVICE
.....X.....X.....X.....X.....	EXISTING SERVICE TO BE DISCONNECTED AND REMOVED

	R	RISER
	D	DROPPER
	COF	CAPPED OFF
	HP	HORIZONTAL PENETRATION
	DOF	DIRECTION OF FLOW
	NC	NEW CONNECTION
	C	CONTINUATION
	MH	MAN HOLE
	IO	INSPECTION OPENING
	STWKIP	STORMWATER KERB INLET PIT
	STWIP	STORMWATER INLET PIT
	GRD	GRATED DRAIN
	SO	SAFETY OVERFLOW
	SP	SPREADER
	RWO	RAINWATER OUTLET
	BRWO	BALCONY RAINWATER OUTLET
	PRWO	PLANTER RAINWATER OUTLET
	SRWO	SPOON DRAIN RAINWATER OUTLET



FFL	FINISH FLOOR LEVEL
IL	INVERT LEVEL
RL	REDUCED LEVEL
UPVC	UNPLASTICIZED POLYVINYL CHLORIDE
NTS	NOT TO SCALE
UNO	UNLESS NOTED OTHERWISE
sq	SQUARE
mm	MILLIMETRES
m	METRES
m ²	SQUARE METRES
m ³	CUBIC METRES
/sec	PER SECOND
MIN	MINIMUM
MAX	MAXIMUM
APPR	APPROXIMATELY
DIA	DIAMETER
EX	EXISTING
AHD	AUSTRALIAN HEIGHT DATUM

GENERAL NOTES
ALL IN ACCORDANCE WITH COUNCIL'S
STORMWATER REQUIREMENTS


ALL PIPEWORK IS SIZED AND DESIGNED TO HANDLE
A 1:100 YEAR EVENT RAINFALL

ALL PIPEWORK TO BE 100mm @ 1% FALL (UNO)

MINIMUM INTERNAL MEASUREMENTS:				
DEPTH TO BASE OF CHAMBER	RECTANGULAR		CIRCULAR	LADDER / STEP IRON
	WIDTH	LENGTH		
SMALLER THAN 600	450	450	600	NO
601 TO 900	600	600	900	NO
901 TO 1200	600	900	1050	NO
GREATER THAN 1200	900	900	1050	YES

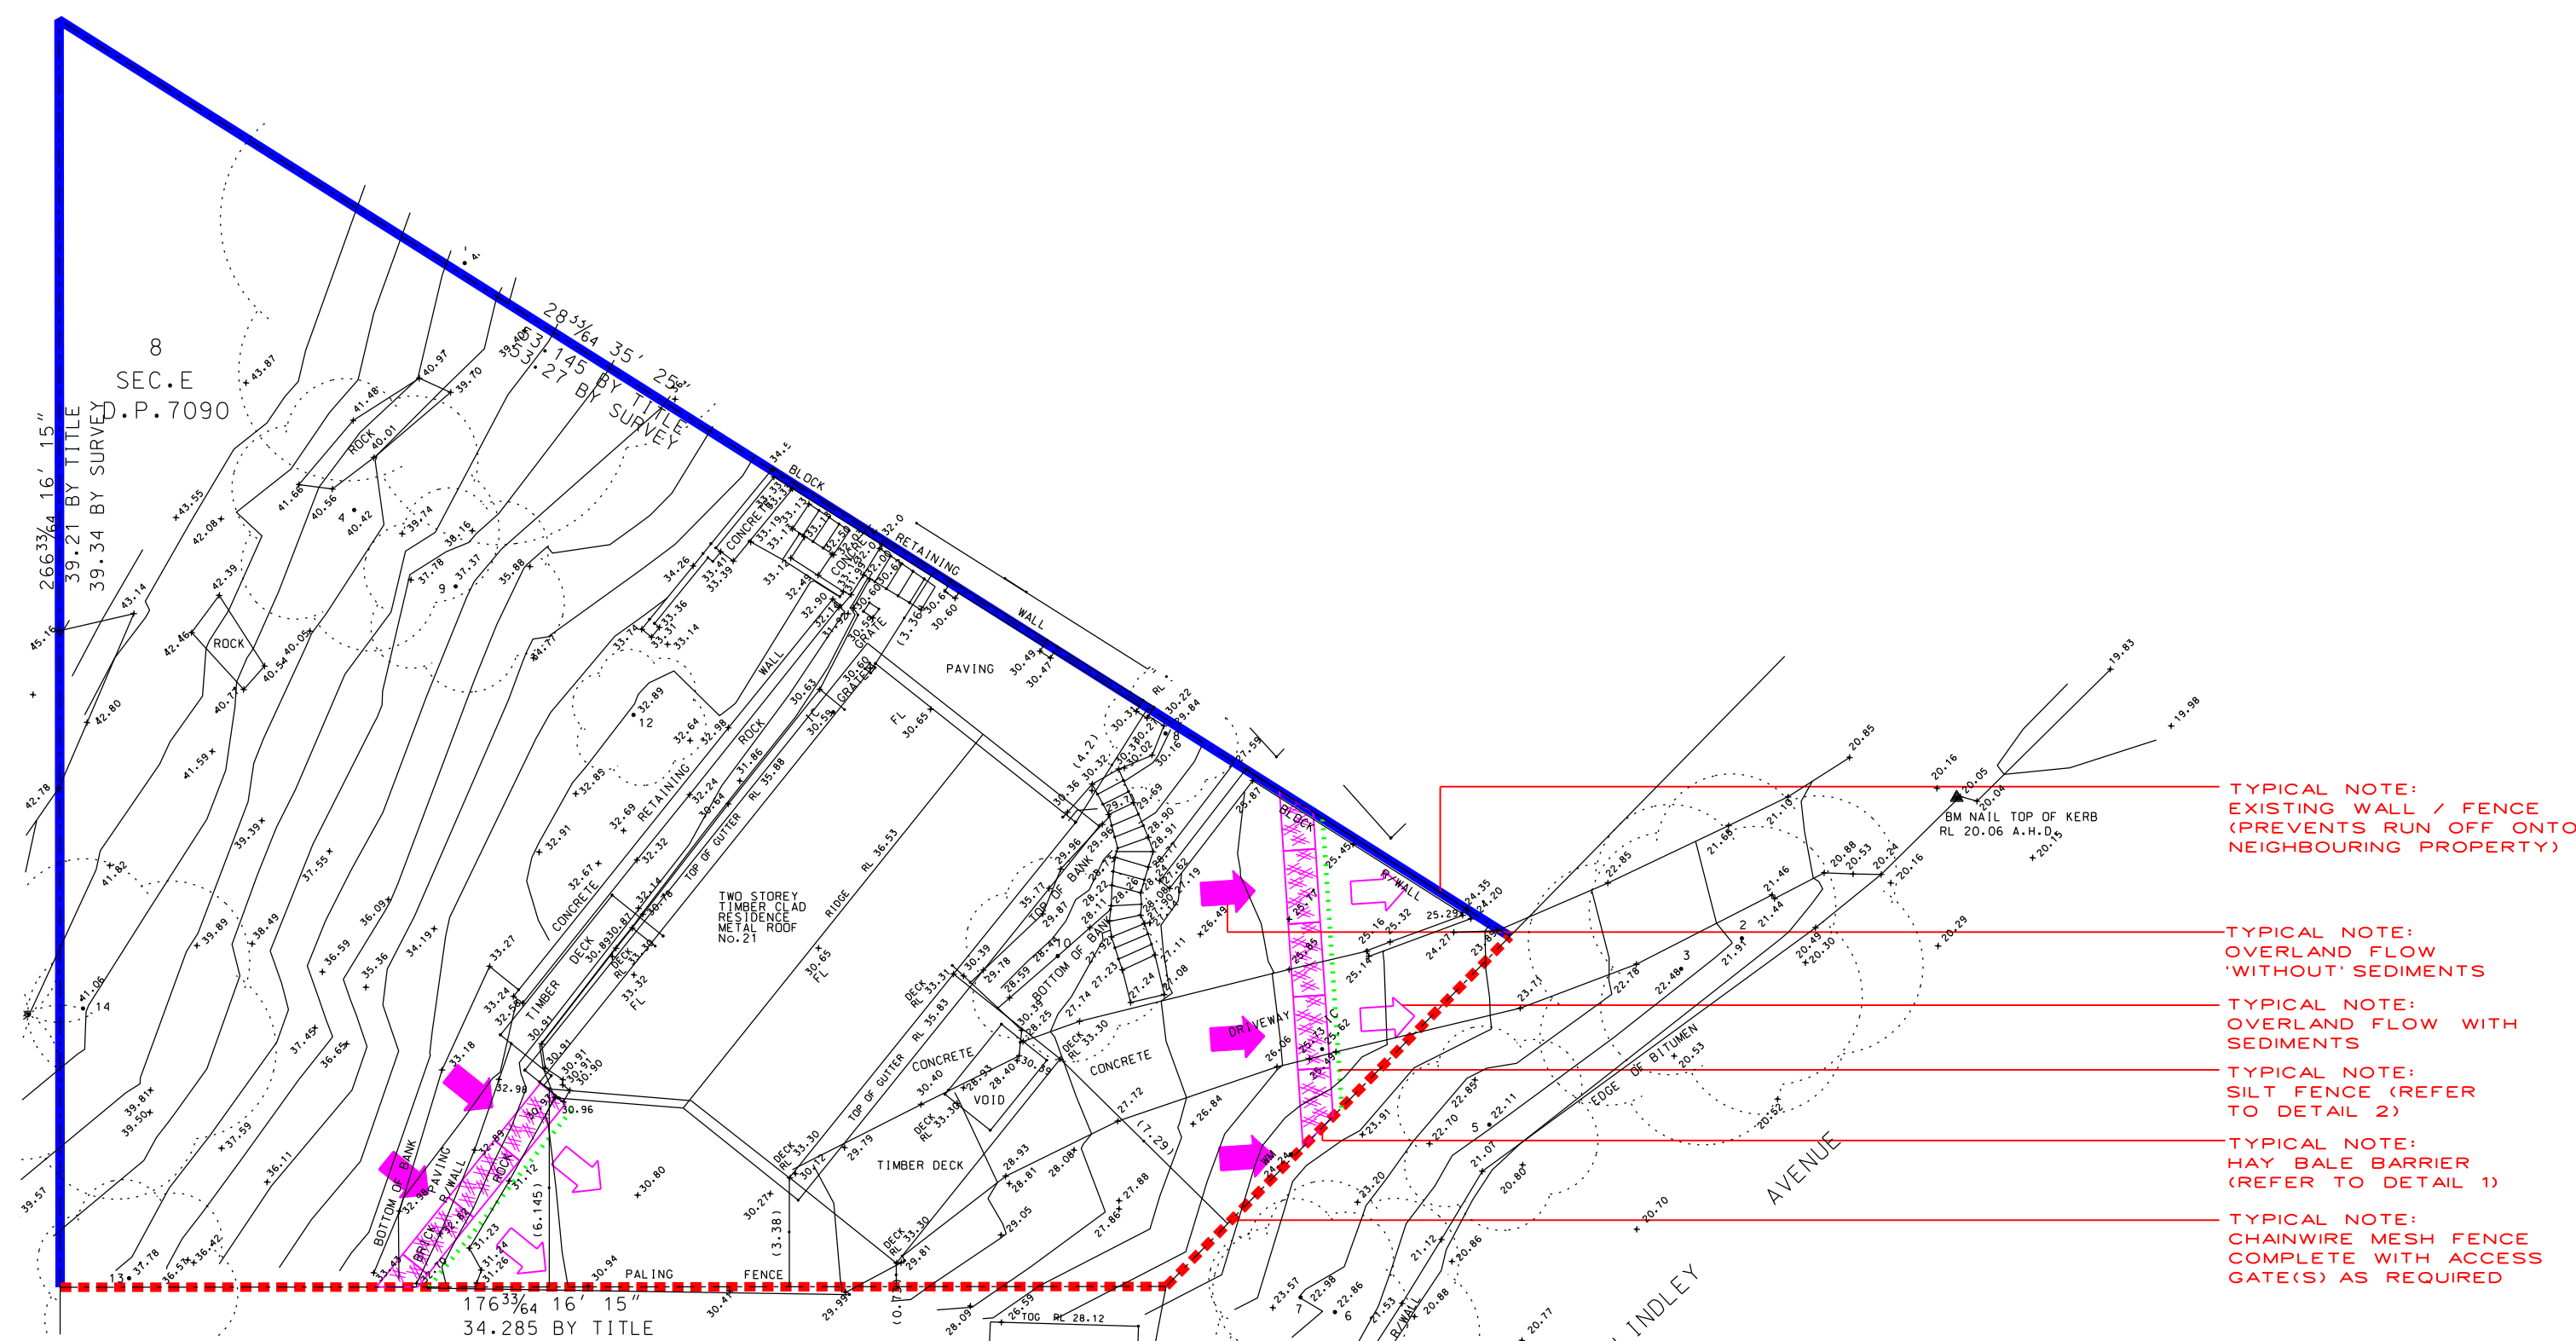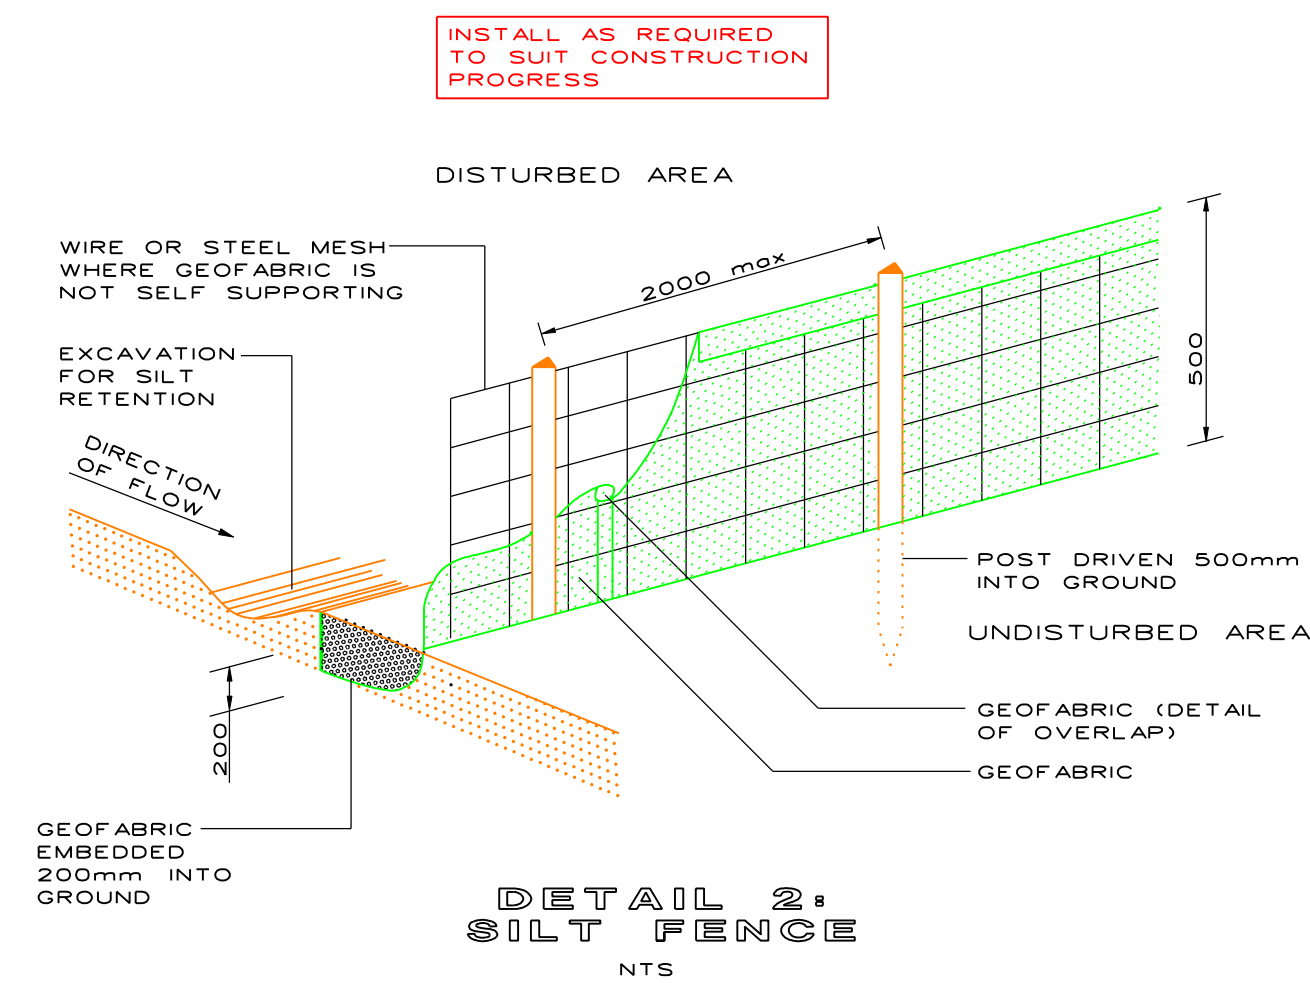

APPROVAL

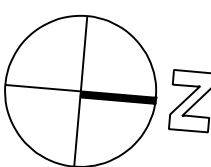

A	ISSUED FOR DA	07.02.24
REV	DESCRIPTION	DATE

ARCHITECT
HUGO HASKARD
DRAFTING SERVICES

itm design
consulting hydraulic engineers
unit 6 / 3 apollo st, warriewood nsw 2102
po box 1438 mona vale nsw 1660
tel (02) 9997 1566 fax (02) 9997 3266
email: markus@itmdesign.com.au

PROJECT
21 LINDLEY
AVENUE
NARRABEEN

DRAWING TITLE

LEGEND, DETAILS
AND SEDIMENTATION
CONTROL

SCALE 1:200 @ A1 / 1:400 @ A3 JOB No 23 / 163

DISCIPLINE HYD	DRAWING No H-D A-00	REVISION A
-------------------	------------------------	---------------

