

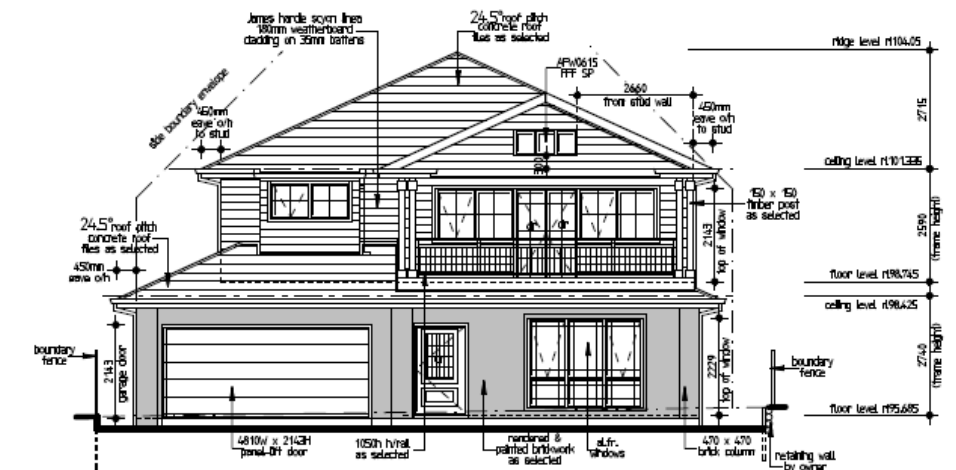



NOTIFICATION PLAN

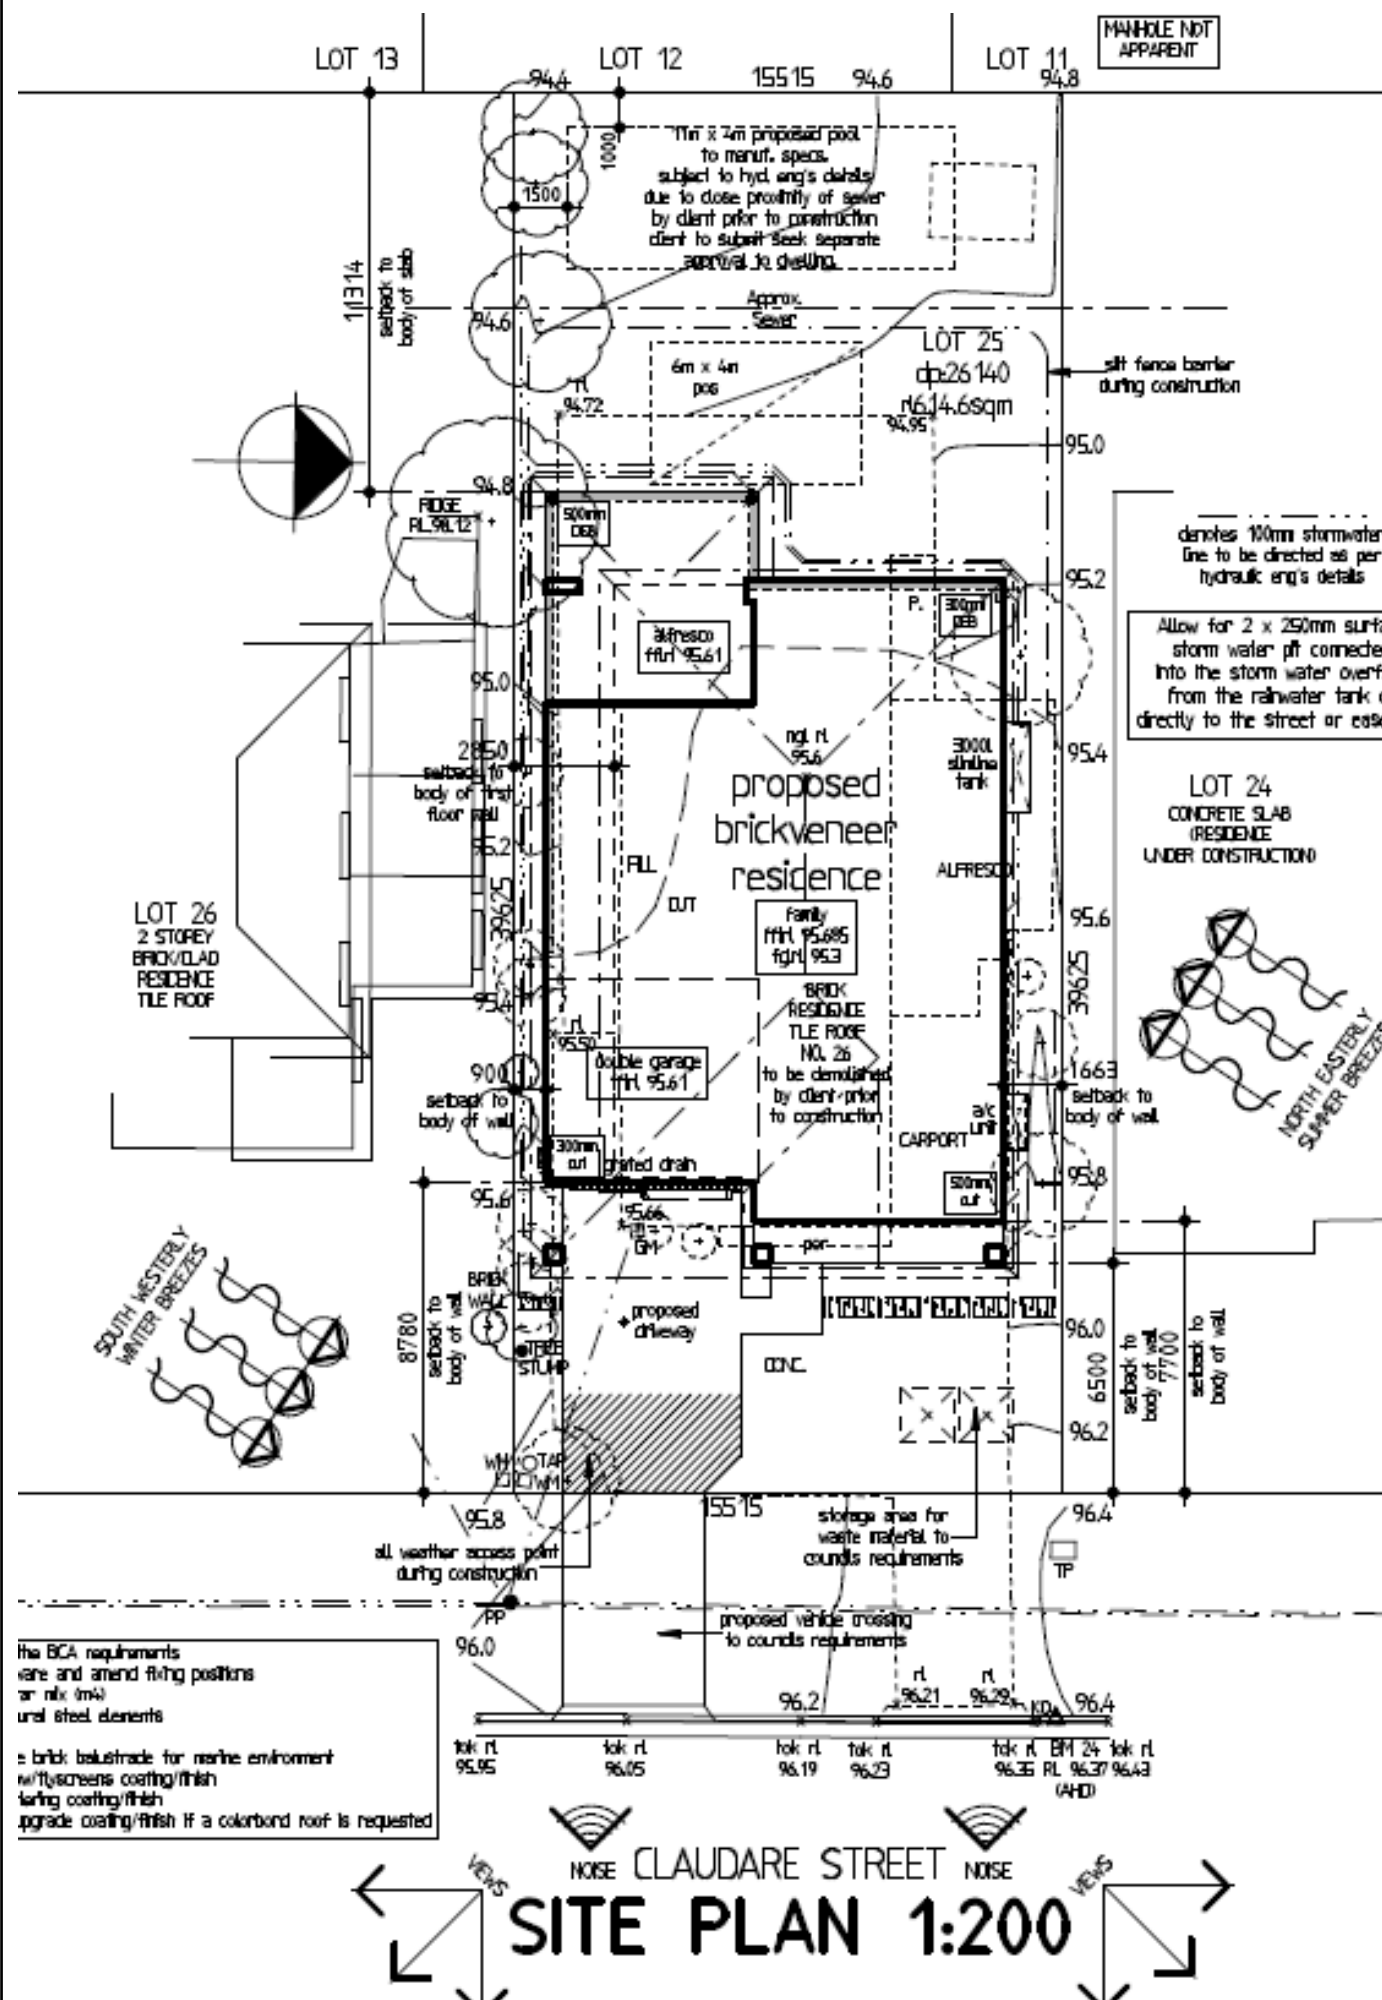


EAST ELEVATION 1:100

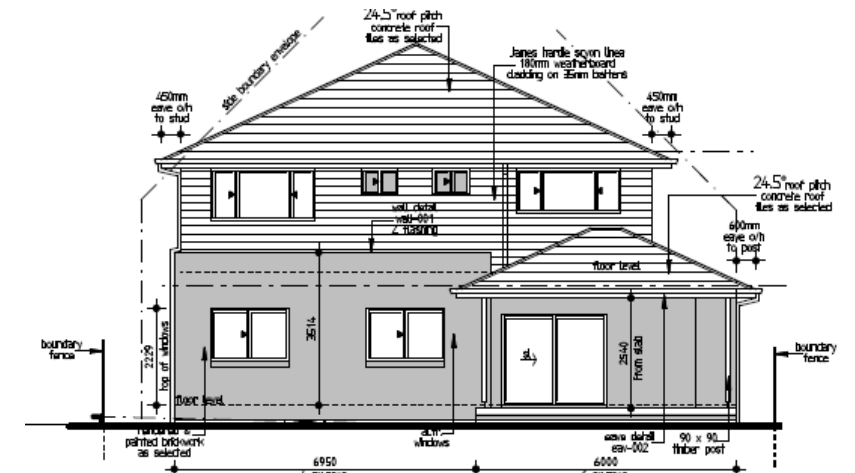


WEST ELEVATION 1:100

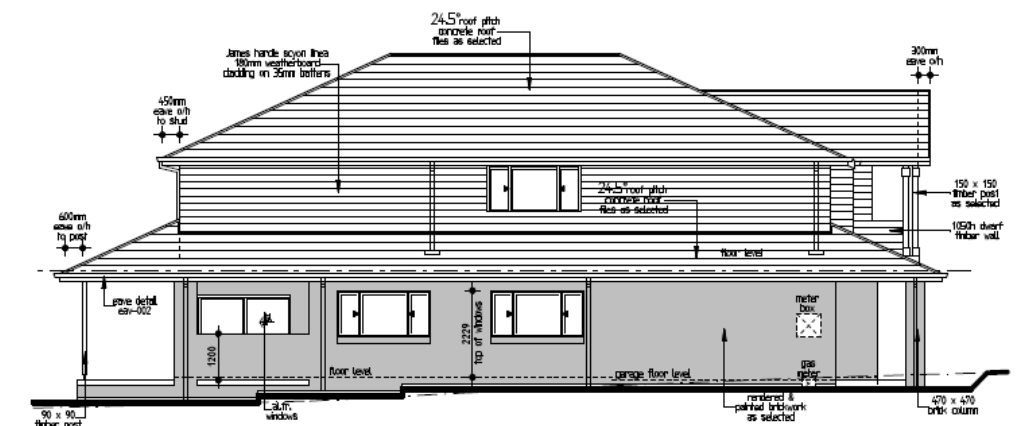

SOUTH ELEVATION 1:100

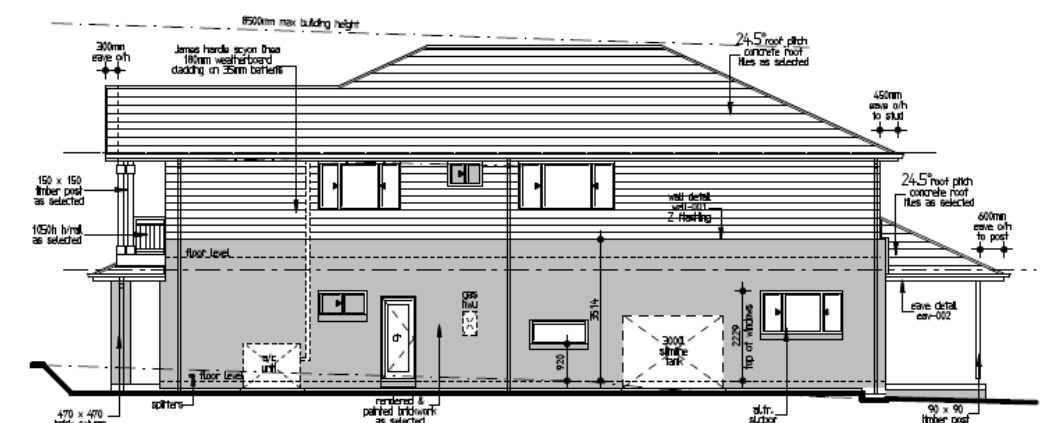

NORTH ELEVATION 1:100

 BELL RIVER	
Level 2, 2 Burbank Place Baulkham Hills 2153 P: (02) 8858 6100 F: (02) 8850 6205	
FOR	ALIMAX PTY LTD ATF
AT	LOT 25 N°26 CLAUDARE STREET, COLLAROY PLATEAU DP 26140
COUNCIL	ESTATE
Warringah	-----