



PLAN

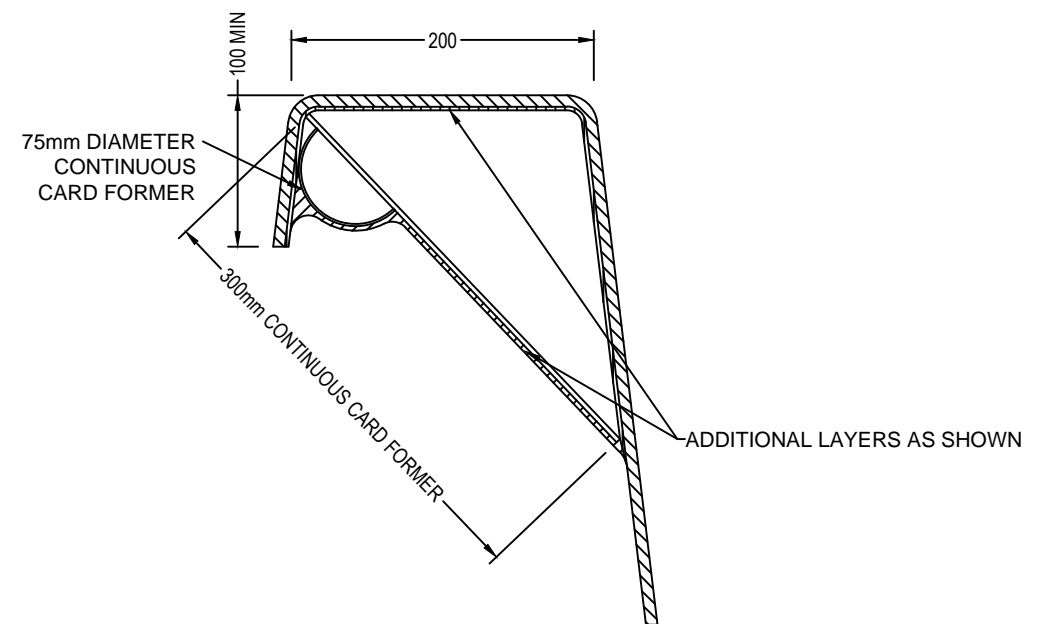


EDGEBEAM DETAIL

SCALE 1:5

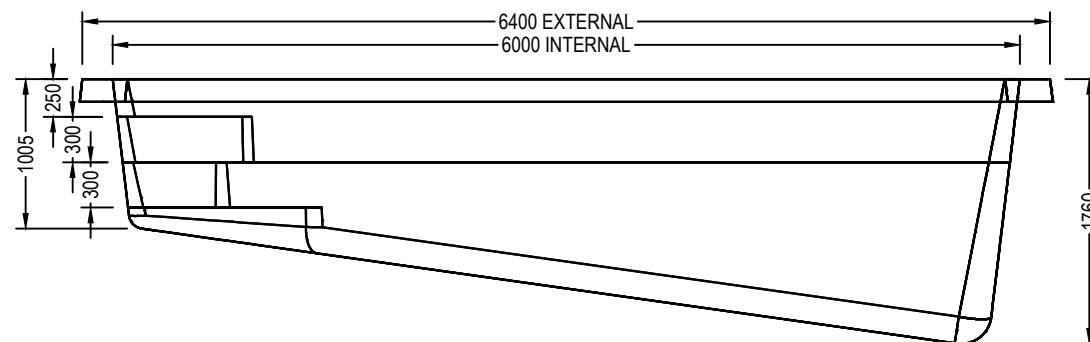

SIDE ELEVATION

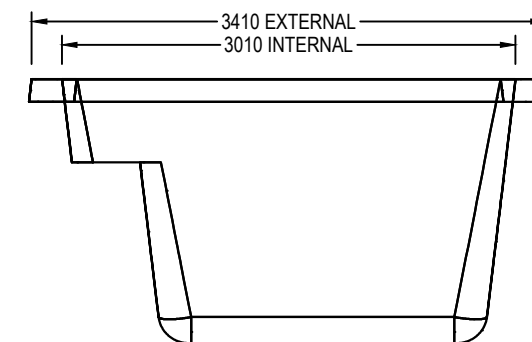

DEEP END ELEVATION

REFER TO DRALT-003 FOR ALL OTHER
STRUCTURAL SPECIFICATIONS



AQUATIC LEISURE TECHNOLOGIES PTY LTD

28 Orion Road, Jandakot WA 6164
t: +61 8 9258 5000 f: +61 8 9258 5500 e: info@aqualeisure.com.au
ACN 008 905 888 ABN 23 008 905 888 www.aqualeisure.com.au

COPYRIGHT RESERVED - This drawing and all the information thereon remains the property of Aquatic Leisure Technologies Pty Ltd and must not be reproduced, copied or communicated to any other party without our permission.


REVISION SUMMARY

Rev:	Date:	Description:	Drawn By:
2	17-03-2017	DOCUMENT CONTROL UPDATE	MCA
Previous revisions are available in superseded drawings.			

GENERAL DETAILS

UNSPECIFIED RADII	INTERNAL - CONCAVE EXTERNAL - CONVEX	30 20
RELEASE ANGLE	TYPICAL	6.843°
NON-SKID TO ALL FLAT TRAFFICABLE AREAS		
ALL DIMENSIONS IN MM UNLESS OTHERWISE STATED		

ALT DRAWING DETAILS

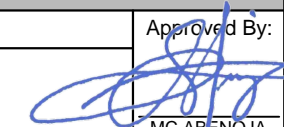Brand:	SAPPHIRE	Approved By: 
Title:	EMPIRE - DETAILS INGROUND FIBREGLASS POOL	
No:	DRSP-028-ED	MC ABENOJA MIEAust (Civil/Structural) Membership No.3555124
Rev:	2	Scale: 1:50 U.N.O.
Sheet Size:	A3	