


973 PITTWATER RD COLLARBY

RESIDENTIAL EXTENSIONS + ALTERATIONS

NOTE: TURNING INDICATED OVER THE EXISTING SURVEY.

PITTWATER

(BITUMEN FORMATION)

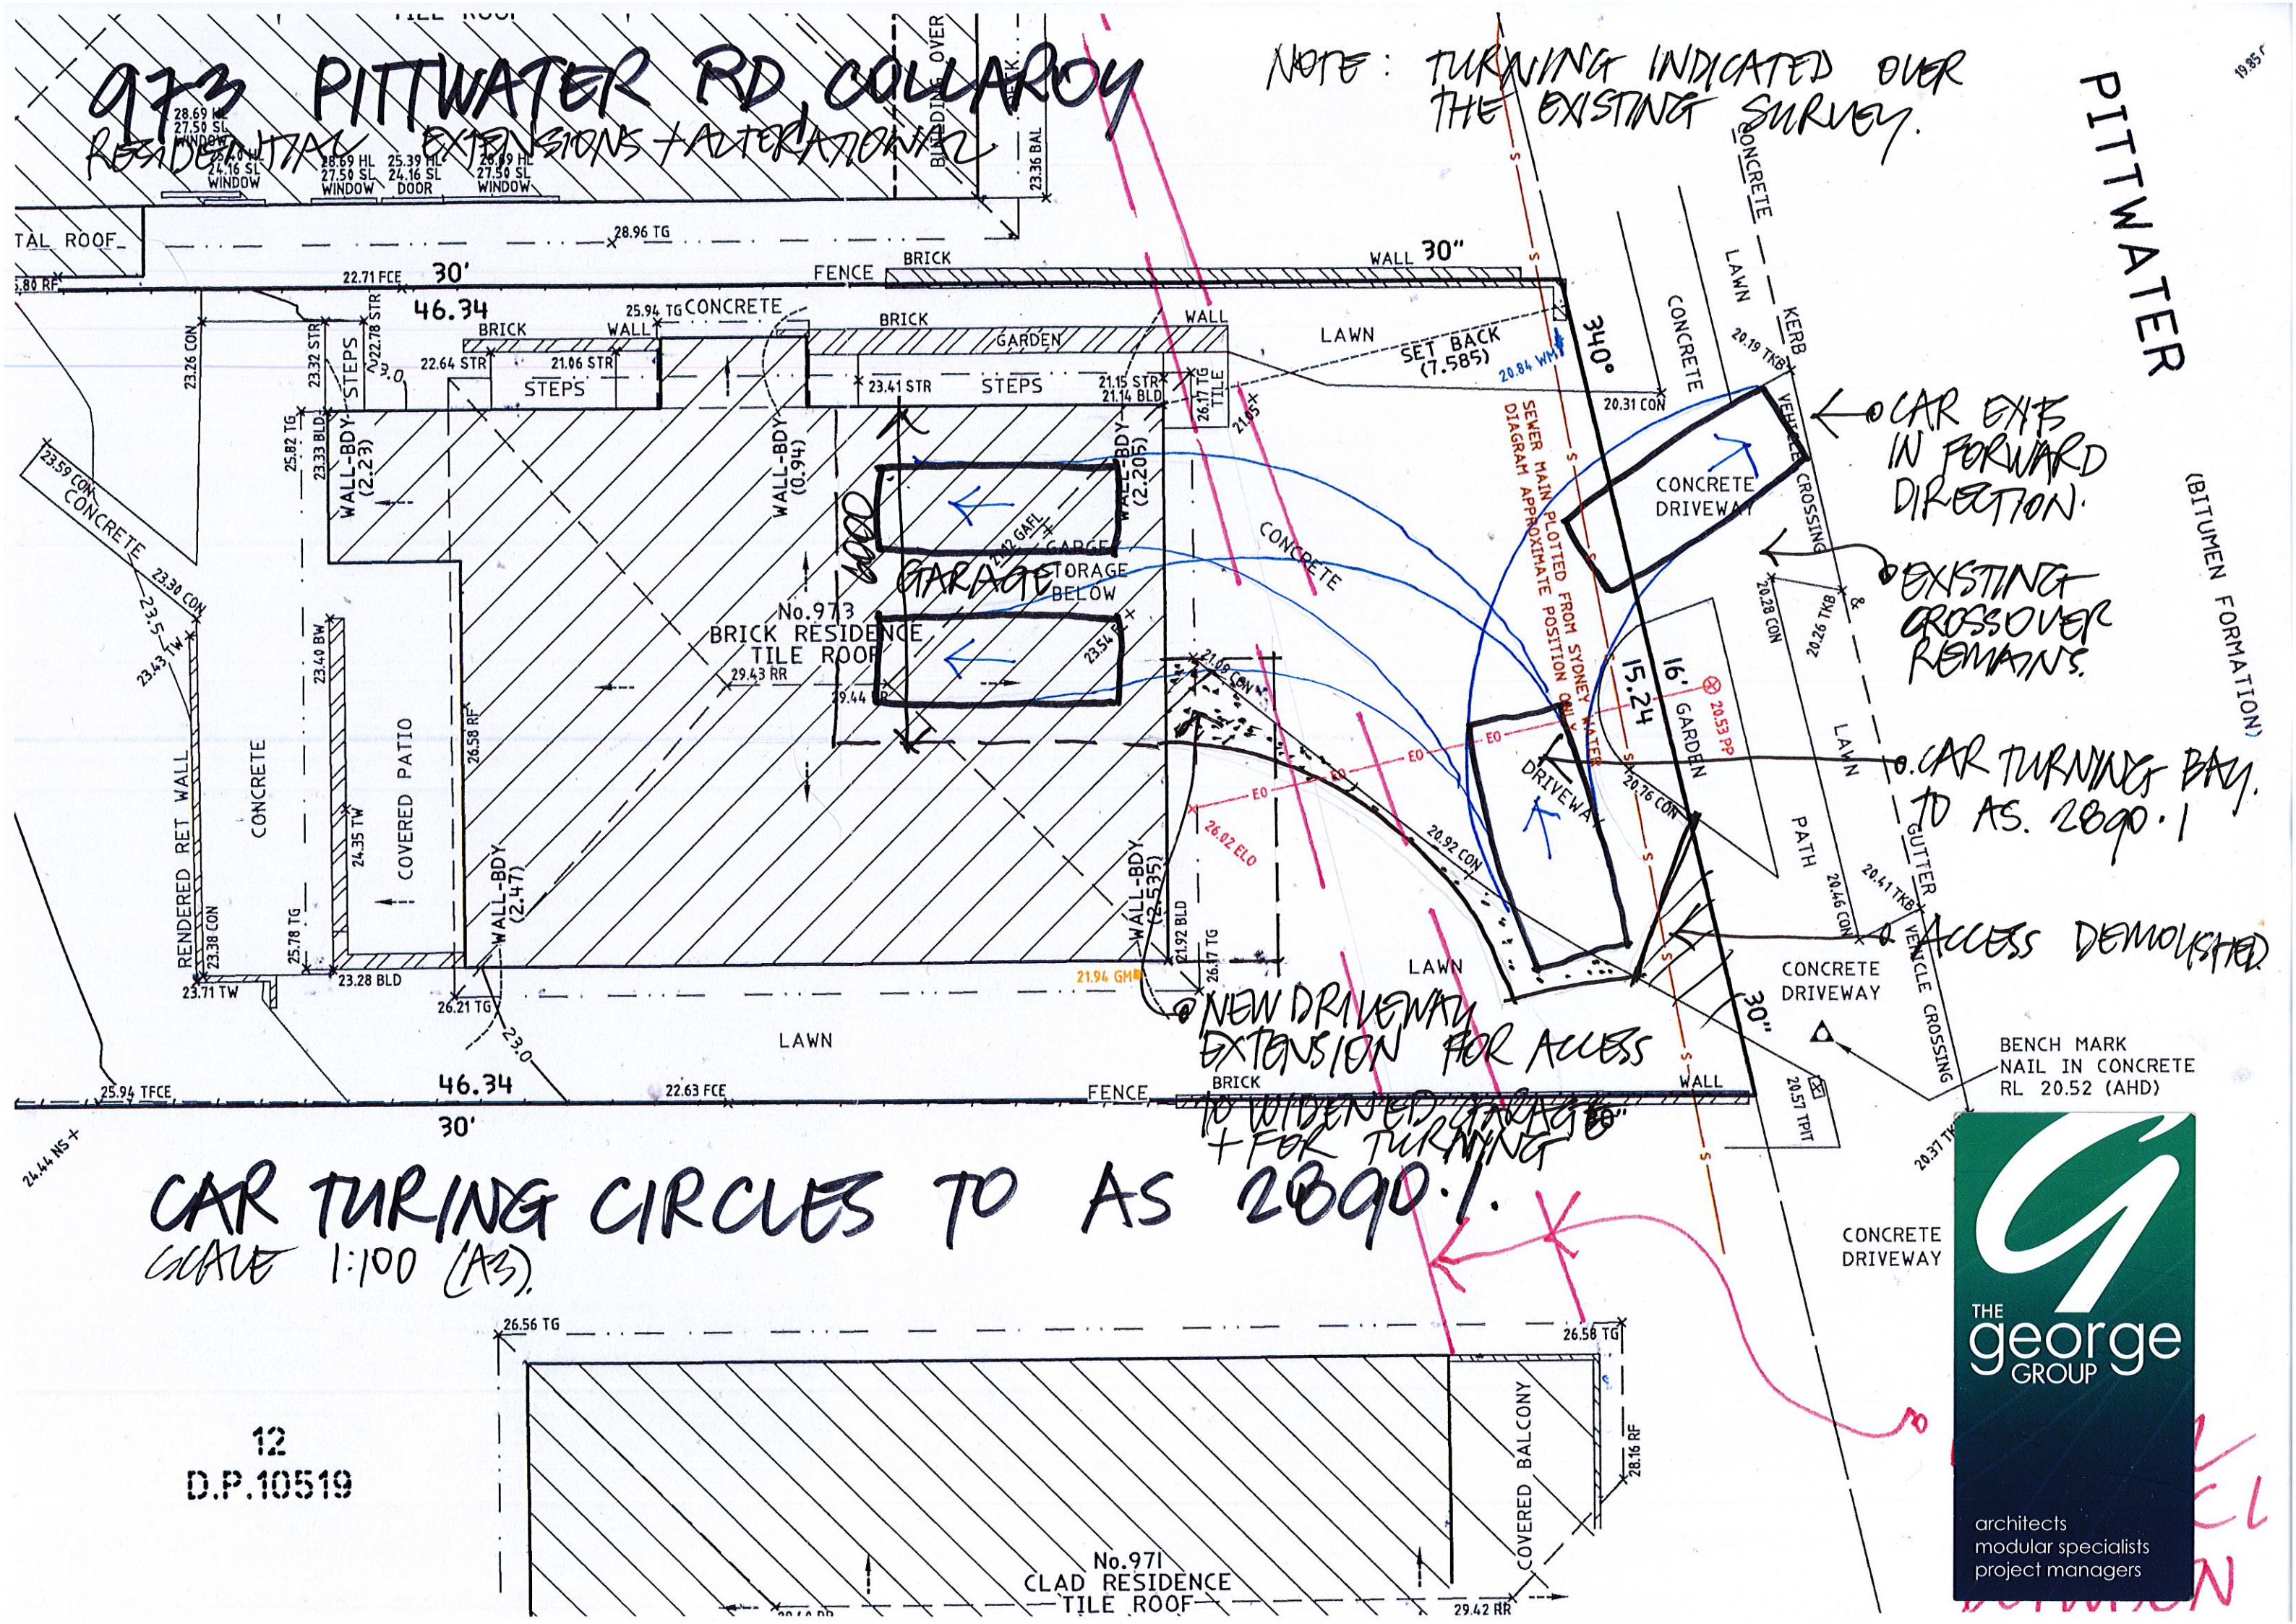

CAR TURNING CIRCLES TO AS 2890.1.
SCALE 1:100 (AS)

NEW DRIVEWAY EXTENSION FOR ACCESS TO WIDENED GARAGE + FOR TURNING


CAR EXITS IN FORWARD DIRECTION.

EXISTING CROSSOVER REMAINS.

CAR TURNING BAY TO AS 2890.1

ACCESS DEMOLISHED

BENCH MARK NAIL IN CONCRETE RL 20.52 (AHD)

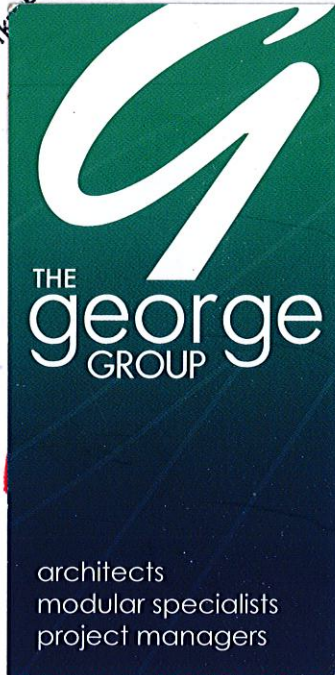

12
D.P.10519

No.971 CLAD RESIDENCE TILE ROOF