

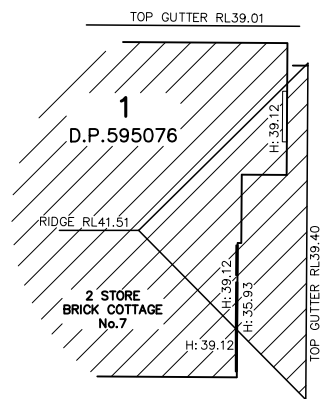


# DETAIL AND LEVEL PLAN

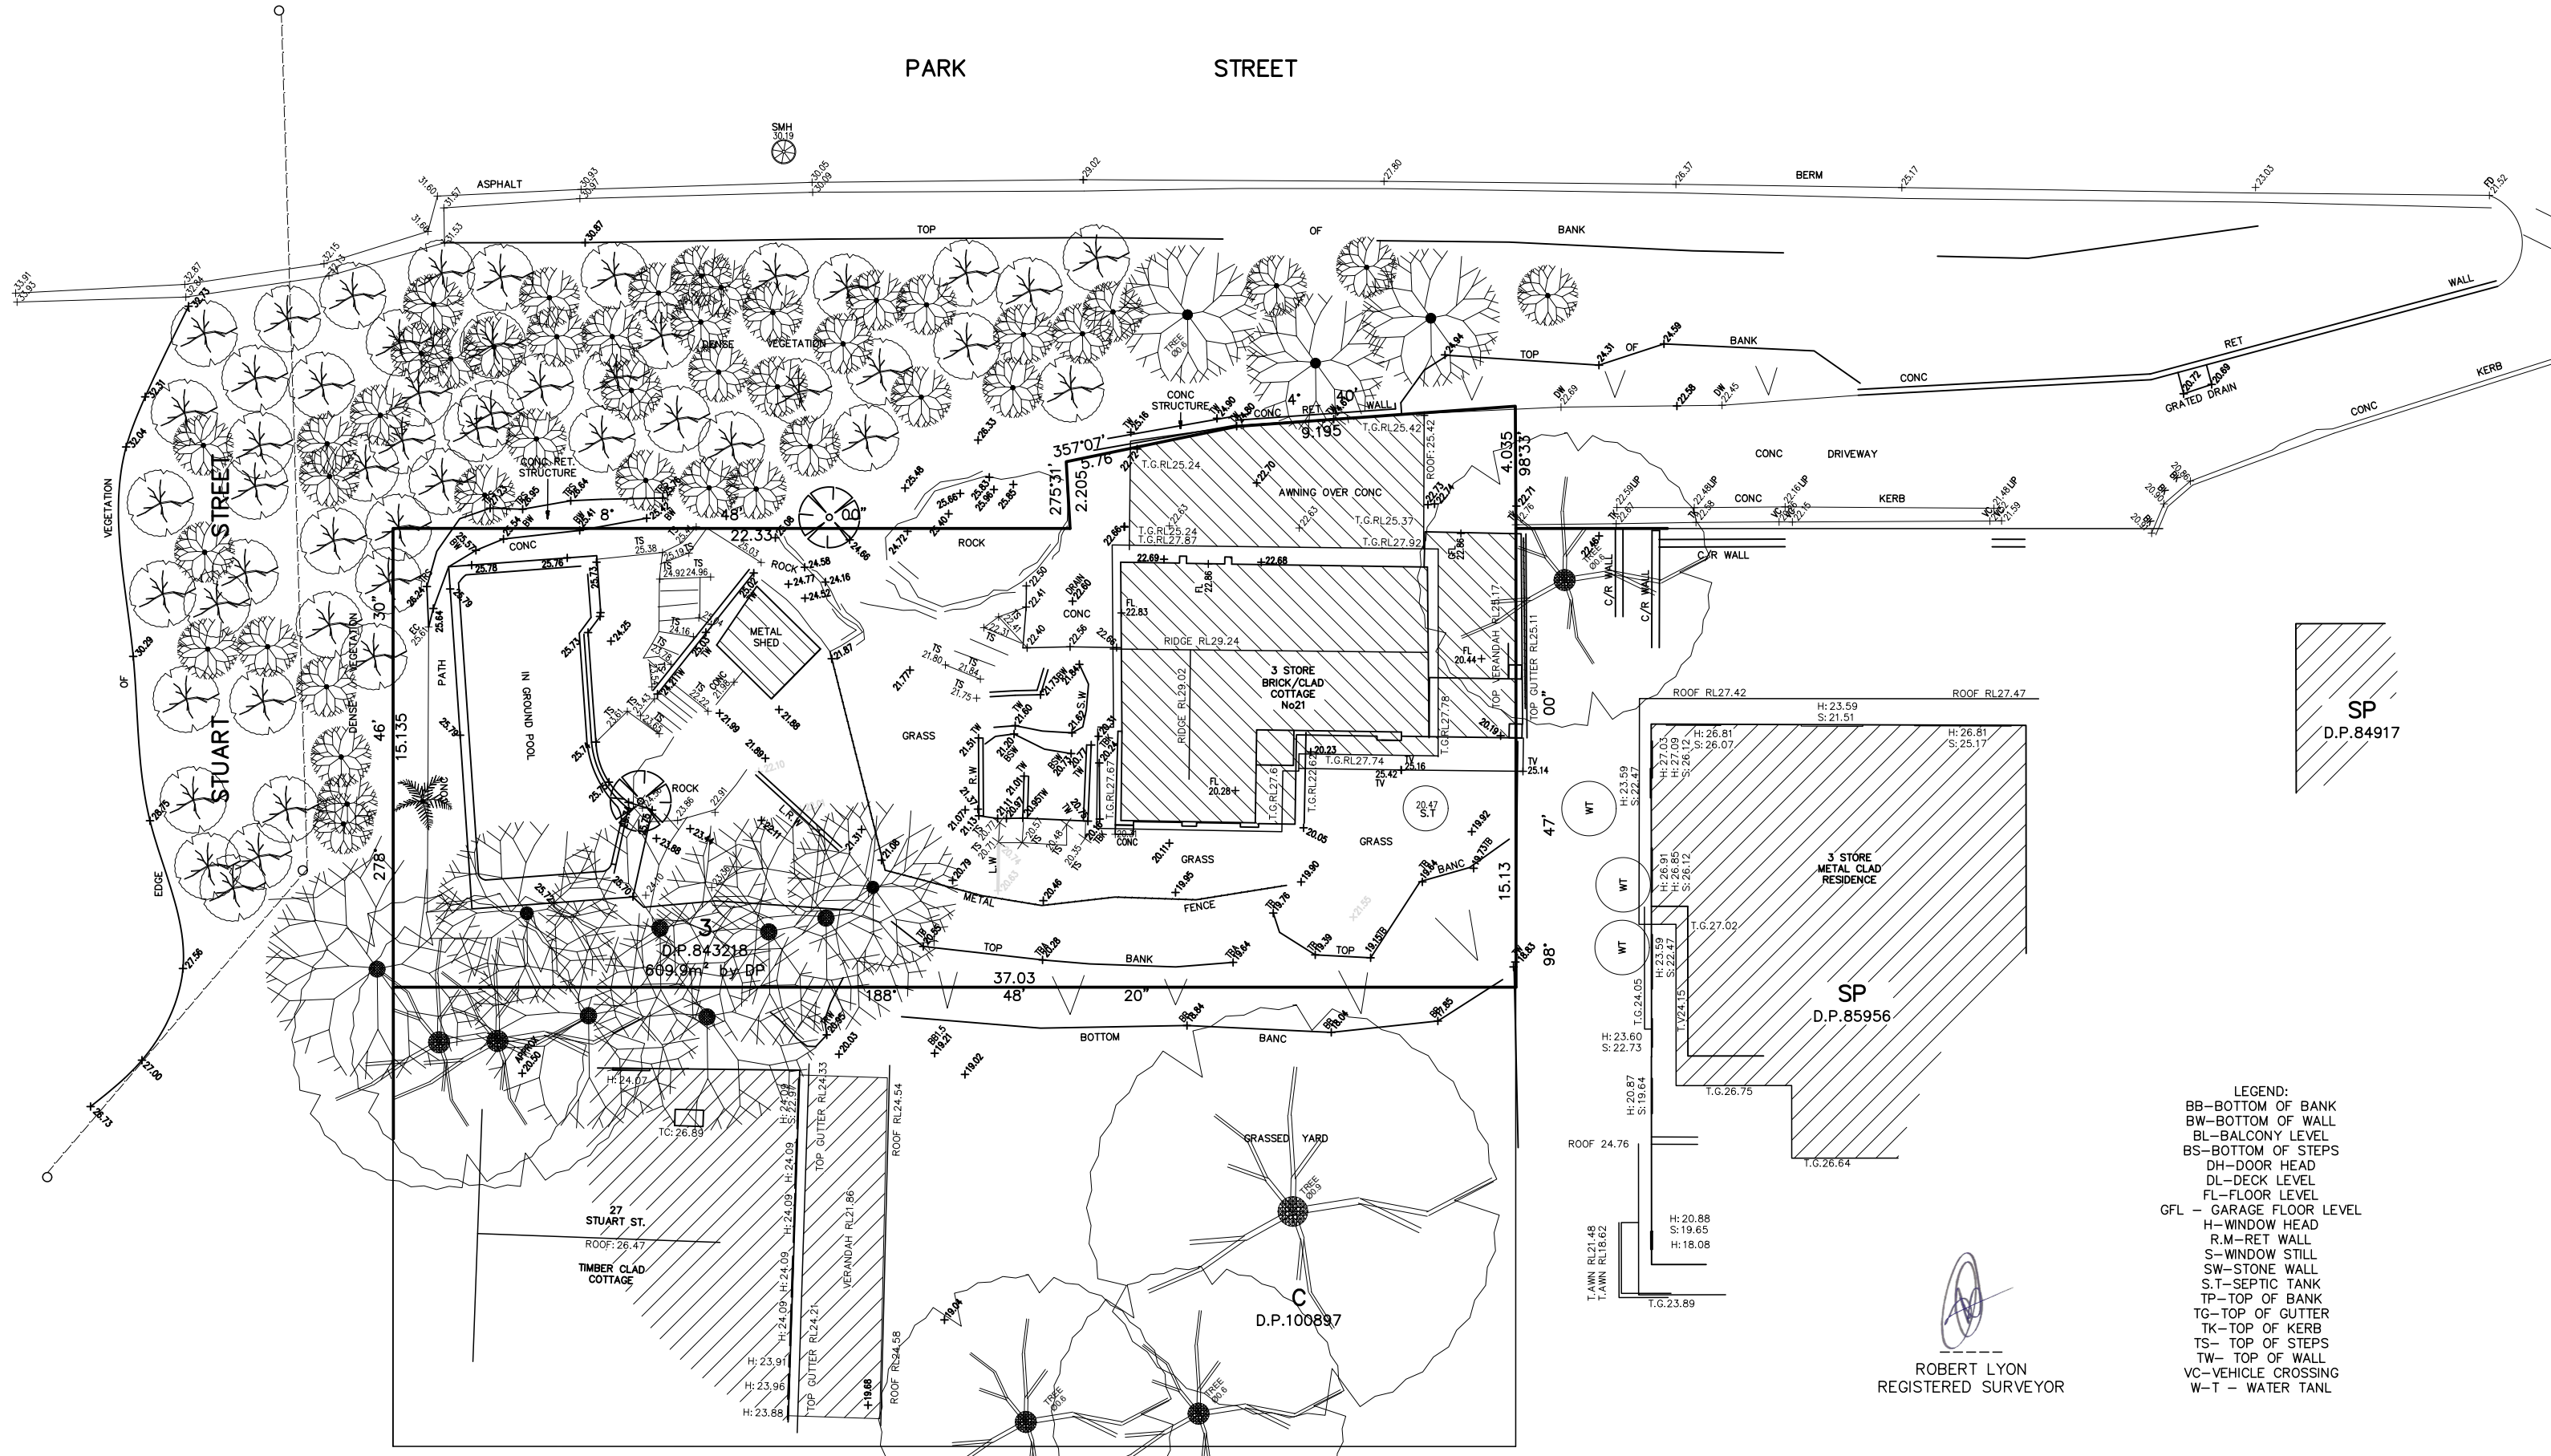

- LEGEND:
- BB-BOTTOM OF BANK
  - BW-BOTTOM OF WALL
  - BL-BALCONY LEVEL
  - BS-BOTTOM OF STEPS
  - DH-DOOR HEAD
  - DL-DECK LEVEL
  - FL-FLOOR LEVEL
  - GFL - GARAGE FLOOR LEVEL
  - H-WINDOW HEAD
  - R-W-RET WALL
  - S-WINDOW STILL
  - SW-STONE WALL
  - S.T-SEPTIC TANK
  - TP-TOP OF BANK
  - TG-TOP OF GUTTER
  - TK-TOP OF KERB
  - TS-TOP OF STEPS
  - TW-TOP OF WALL
  - VC-VEHICLE CROSSING
  - W-T-WATER TANK

ROBERT LYON  
REGISTERED SURVEYOR

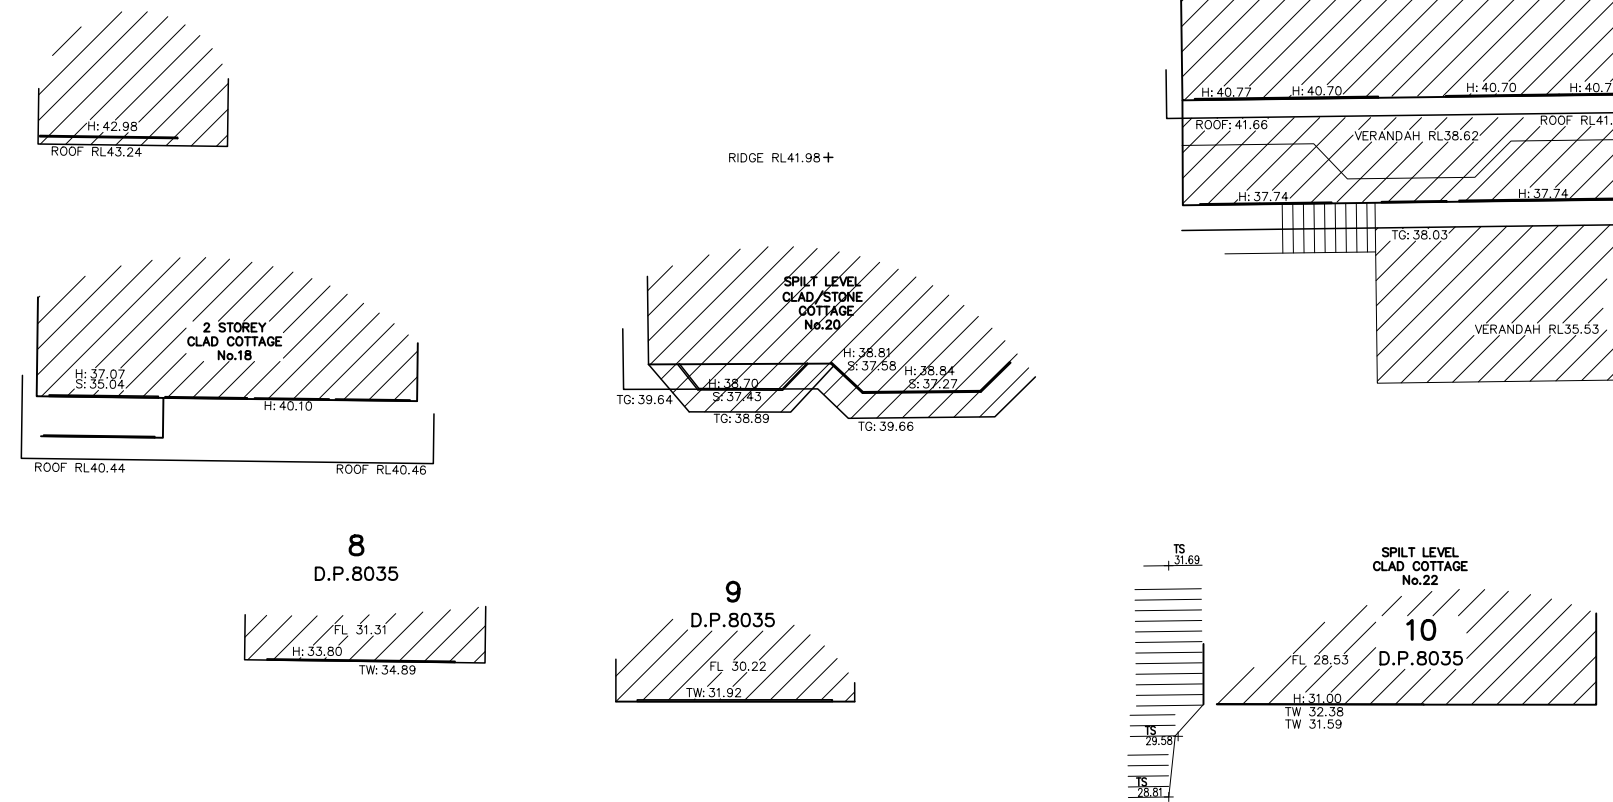

THIS DRAWING IS THE PROPERTY OF A.R.P.SURVEYORS PTY LTD AND SHOULD NOT BE REPRODUCED IN PART OR WHOLE WITHOUT THE WRITTEN PERMISSION OF THE COMPANY.

THE BOUNDARIES OF THE SITE HAVE BEEN IDENTIFIED BY FIELD SURVEY. DO NOT SCALE OFF THIS DRAWING, WHERE OFFSETS ARE CRITICAL. THEY SHOULD BE DETERMINED BY A FURTHER SURVEY.

SERVICES SHOWN HEREON HAVE BEEN DETERMINED BY VISUAL EVIDENCE ONLY. PRIOR TO ANY DEMOLITION OR CONSTRUCTION ON THE SITE, THE RELEVANT AUTHORITY SHOULD BE CONTACTED TO ESTABLISH DETAILED LOCATION AND DEPTH.

SCALE 1:200  
DATUM : AHD71  
ORIGIN : PM 3990  
SURVEYED : BM  
DRAWN : BM  
DATE: 10/04/2024

| REV No. | DATE      |
|---------|-----------|
| 1.      | 12/1/2025 |

**ARP SURVEYORS**  
27/19-21 Central Road  
Miranda, NSW 2228  
Tel: 0422 816 957  
Email: info@arpsurveyors.com.au

**TITLE DESCRIPTION**  
LOT 24 DP 843218  
**L.G.A.**  
**NORTHERN BEACHES**

**21 PARK ST COLLAROY**

REFERENCE No. 2246

SHEET 1 of 1