


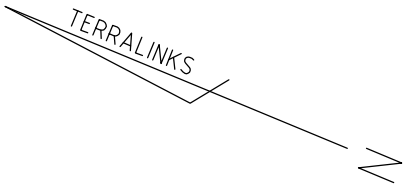


ABN 52 159 137 907
UNIT 16/429 THE BOULEVARDE, KIRRAWEE NSW 2232
c/- PO Box 559, SUTHERLAND NSW 1499
PH 1300 525 584 FAX (02) 9521 6315 MOB 0418 477 341
Email: mail@terralinks.com.au




No. 9 ETHIE ROAD
SINGLE STOREY
BRICK COTTAGE

2
DP27703

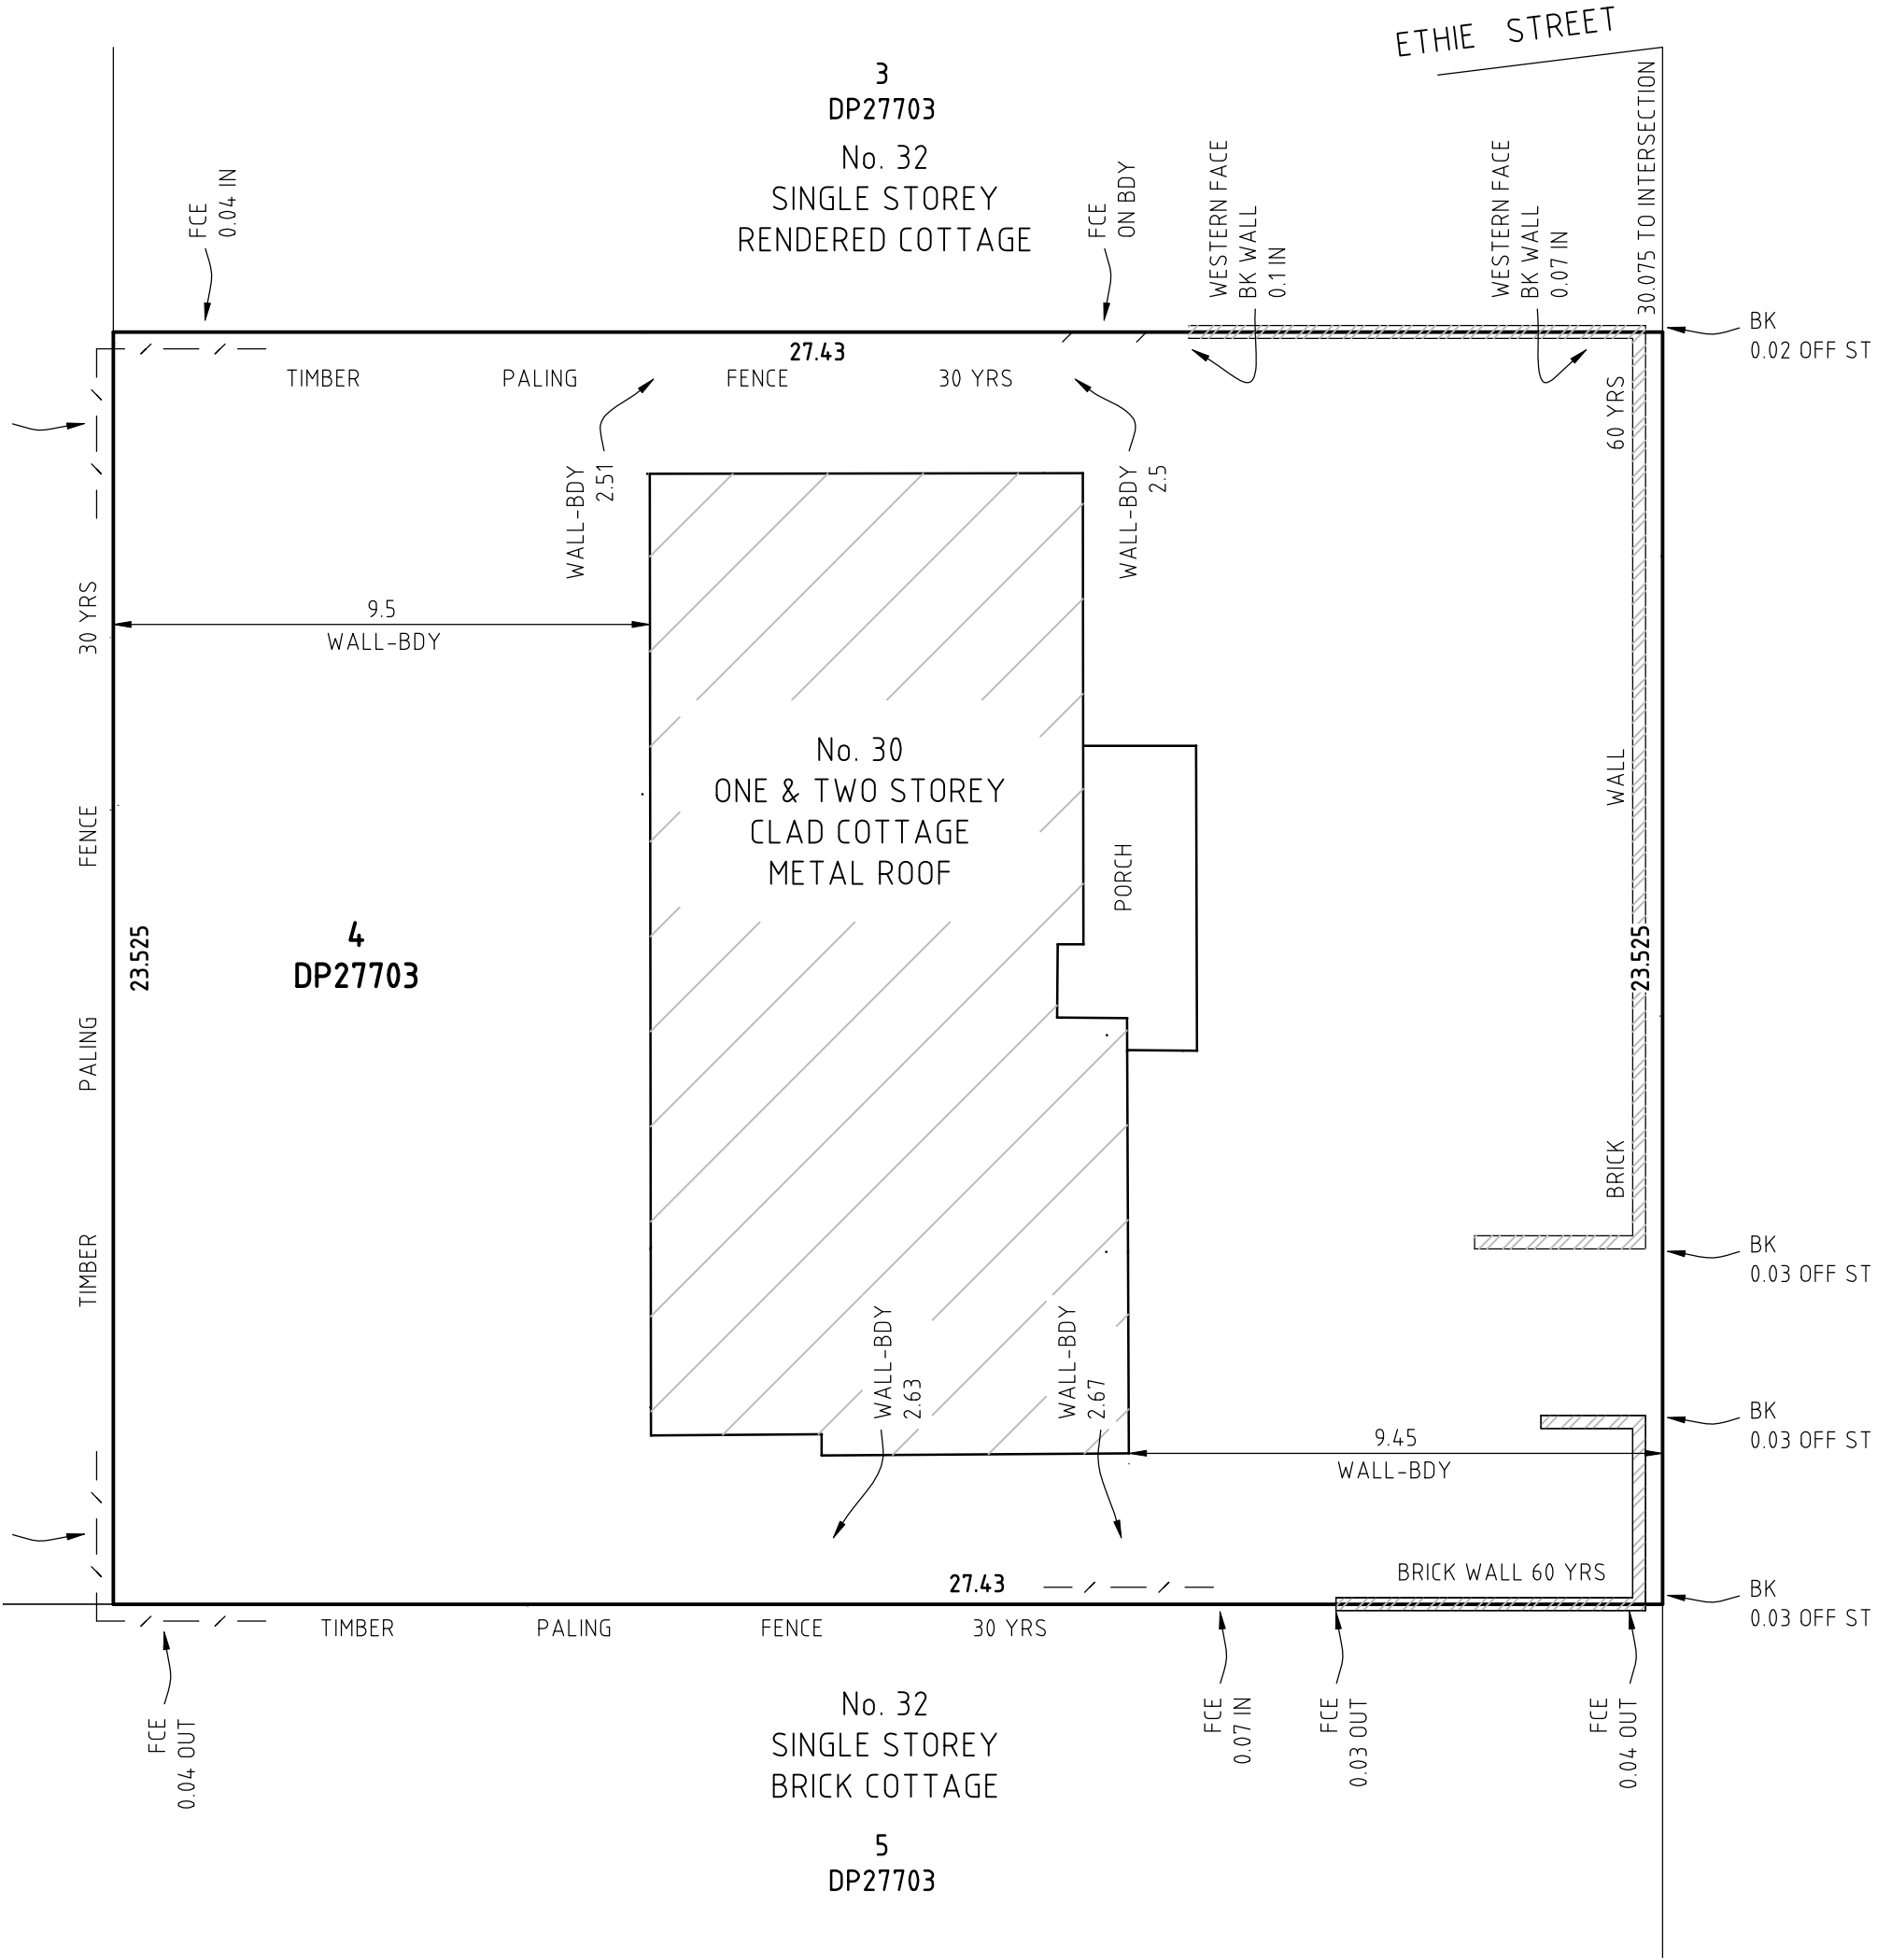

BOUNDARY IDENTIFICATION SURVEY FOR IDENTIFICATION
PURPOSES ONLY TO SUPPLEMENT A DEVELOPMENT
APPLICATION TO NORTHERN BEACHES COUNCIL
ON LOT 4 IN DP27703
KNOWN AS No.30 OWEN STANLEY AVENUE, BEACON HILL

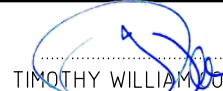JOB NO: 5837	SURVEYED	DRAWN	CHECKED	 TIMOTHY WILLIAM COOK REGISTERED SURVEYOR
YOUR REF:17386	T.C. J.M.	T.C.	J.P.	
SCALE: 1:125	DATE: 06.04.20	DATE: 07.04.20	DATE: 07.04.20	