

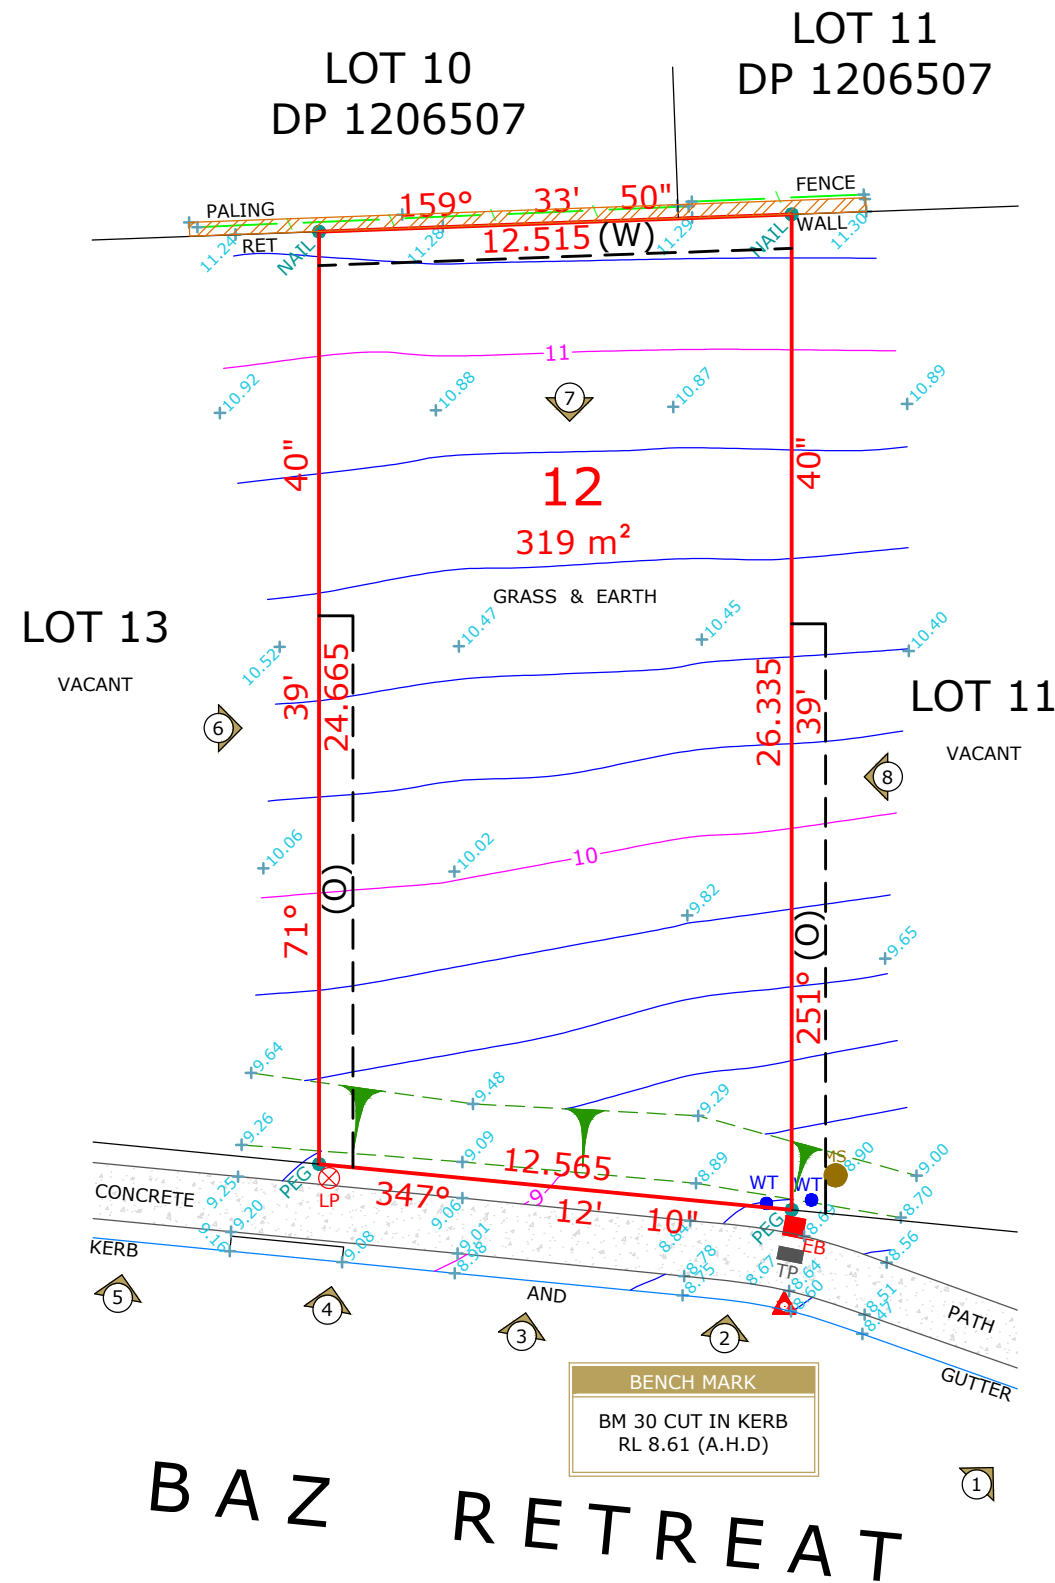


(O): EASEMENT FOR ACCESS, CONSTRUCTION & MAINTENANCE 0.9 WIDE
(W): EASEMENT FOR ACCESS, MAINTENANCE & SUPPORT 0.9 WIDE

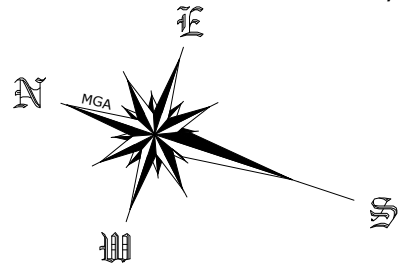

LOCATION PLAN

LAT: -33.6881
LONG: 151.3003

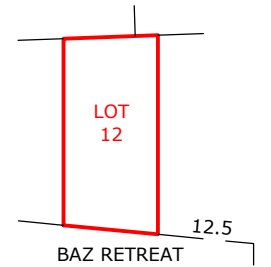

LEGEND

	BENCH MARK
	PHOTO POINT
	GULLY PIT
	VEHICULAR/PRAM CROSSING
	TOP OF BANK
	BOTTOM OF BANK

ABBREVIATIONS

EB	- ELECTRICAL BOX
EM	- ELECTRICAL METER
GM	- GAS METER
H	- HYDRANT
KO	- KERB OUTLET
LH	- LAMP HOLE
LP	- LIGHT POLE
MH	- MAN HOLE
MS	- MAINTENANCE SHAFT
PP	- POWER POLE
R	- HYDRANT RECYCLED
SH	- SHRUB
SIO	- SEWER INSPECTION OPENING
SMH	- SEWER MAN HOLE
SR	- STOP VALVE RECYCLED
SV	- STOP VALVE
SVP	- SEWER VENT PIPE
SWP	- STORM WATER PIT
T	- TREE
TP	- TELECOMMUNICATIONS PIT
VER	- VERANDAH
WT	- WATER TAG
WM	- WATER METER
WMR	- WATER METER RECYCLED
WC, GC, EC, TC	- SERVICE CONDUIT
W/C	- WATER CLOSET

SOURCE OF LEVELS

SSM 206407 RL 8.055
DP 270907



S. Castelli
S.K. CASTELLI
REGISTERED LAND SURVEYOR

DRAWING NOTES	PLAN BY	CLIENT	PROJECT LOCATION	PLAN TYPE	LEVEL DATUM		
<ol style="list-style-type: none"> CONTOURS SHOWN HAVE BEEN INTERPOLATED FROM SPOT LEVELS TAKEN ON-SITE AND ARE A REPRESENTATION OF THE TOPOGRAPHY ONLY. BOUNDARIES HAVE BEEN SURVEYED SERVICES SHOWN HAVE BEEN LOCATED WHERE POSSIBLE BY FIELD SURVEY. PRIOR TO ANY SITE WORKS, THE RELEVANT AUTHORITY SHOULD BE CONTACTED TO DETERMINE EXACT POSITION OF ANY UNDERGROUND PIPES, CABLES ETC. DIMENSIONS OF ANY TREES SHOWN ON THE PLAN ARE APPROXIMATE. 	 REGISTERED SURVEYORS AND CIVIL/STRUCTURAL ENGINEERS	 CLIENT REFERENCE:	LOT 12 DP 270907 10 BAZ RETREAT WARRIEWOOD, NSW	CONTOUR & IDENTIFICATION PLAN	AUSTRALIAN HEIGHT DATUM		
					DRAWN D.FISK	CHECKED N.TAYLOR	
					JOB REFERENCE 2018/320716	SURVEY DATE 22.01.2021	DGN/DWG No. 320716
					SHEET SIZE A3	SCALE 1:200	

