


APPROVED DEVELOPMENT CONSENT PLANS

NOTE: THESE PLANS MUST BE
CONJUNCTION WITH THE
DEVELOPMENT CONSENT

AMENDMENT F
RETAINING WALL IN LINE WITH
BOUNDARY TO STABILISE LANDSLIP.
ADDING ROOF TO CREATE STORAGE

THIS APPROVAL DOES NOT AUTHORISE ANY
WORKS ON THE ADJACENT ROAD RESERVE
OR ANY COUNCIL RESERVE.

AMENDMENTS		
30-9-2008	D	ADDITION OF A BALANCE TANK TO POOL. (SECTION 96)
1-09-2011	E	EXTENSION OF RETAINING WALL AROUND BOAT SHED RELOCATING BOAT SHED FURTHER SOUTH.
29-11-2016	F	ADDING ROOF TO CREATE STORAGE AREA

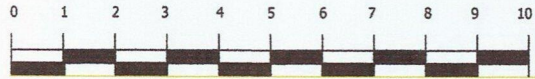

BOAT SHED PLAN

1:100

NVISAGE PTY LTD.
PO BOX 1668
WARRIEWOOD SQUARE
NSW 2102

ACN: 107 496 935
MOBILE: 0413 489 984

DO NOT SCALE DRAWING. USE
FIGURED DIMENSIONS ONLY.
VERIFY ALL DIMENSIONS ON SITE.
THIS DRAWING AND INFORMATION
IS THE COPYRIGHT OF
NVISAGE PTY. LTD.

CLIENT DETAILS:

IAN WALTERS
24 CABARITA ROAD
CLAREVILLE
NSW 2107

PROPERTY:

LOT 9 DP 17704

DRAWING TITLE:

MODIFICATION

DESIGN BY:

TRINA ROWSTON

DATE:

29-11-2016

REVISED:
F

JOB No. DWG. No.
RES32 MO-02

ALL MEASUREMENTS ARE IN MM
UNLESS NOTED OTHERWISE.
PLOT DATE 29/11/2016

CLIENT DETAILS:

IAN WALTERS
24 CABARITA ROAD
CLAREVILLE
NSW 2107

PROPERTY:

LOT 9 DP 17704

DRAWING TITLE:

MODIFICATION

DESIGN BY:

TRINA ROWSTON

DATE: REVISED:

29-11-2016 F

JOB No. DWG. No.
RES32 MQ-03


ALL MEASUREMENTS ARE IN MM
UNLESS NOTED OTHERWISE.
PLOT DATE: 29/11/2016

AMENDMENTS		
30-9-2008	D	ADDITION OF A BALANCE TANK TO POOL. (SECTION 96)
1-09-2011	E	EXTENSION OF RETAINING WALL AROUND BOAT SHED RELOCATING BOAT SHED FURTHER SOUTH.
29-11-2016	F	ADDING ROOF TO CREATE STORAGE AREA

**APPROVED DEVELOPMENT
CONSENT PLANS**

NOTE: THESE PLANS MUST BE READ IN
CONJUNCTION WITH THE
DEVELOPMENT CONSENT PLANS OF

**THIS APPROVAL DOES NOT AUTHORISE ANY
WORKS ON THE ADJACENT ROAD RESERVE
OR ANY COUNCIL RESERVE**

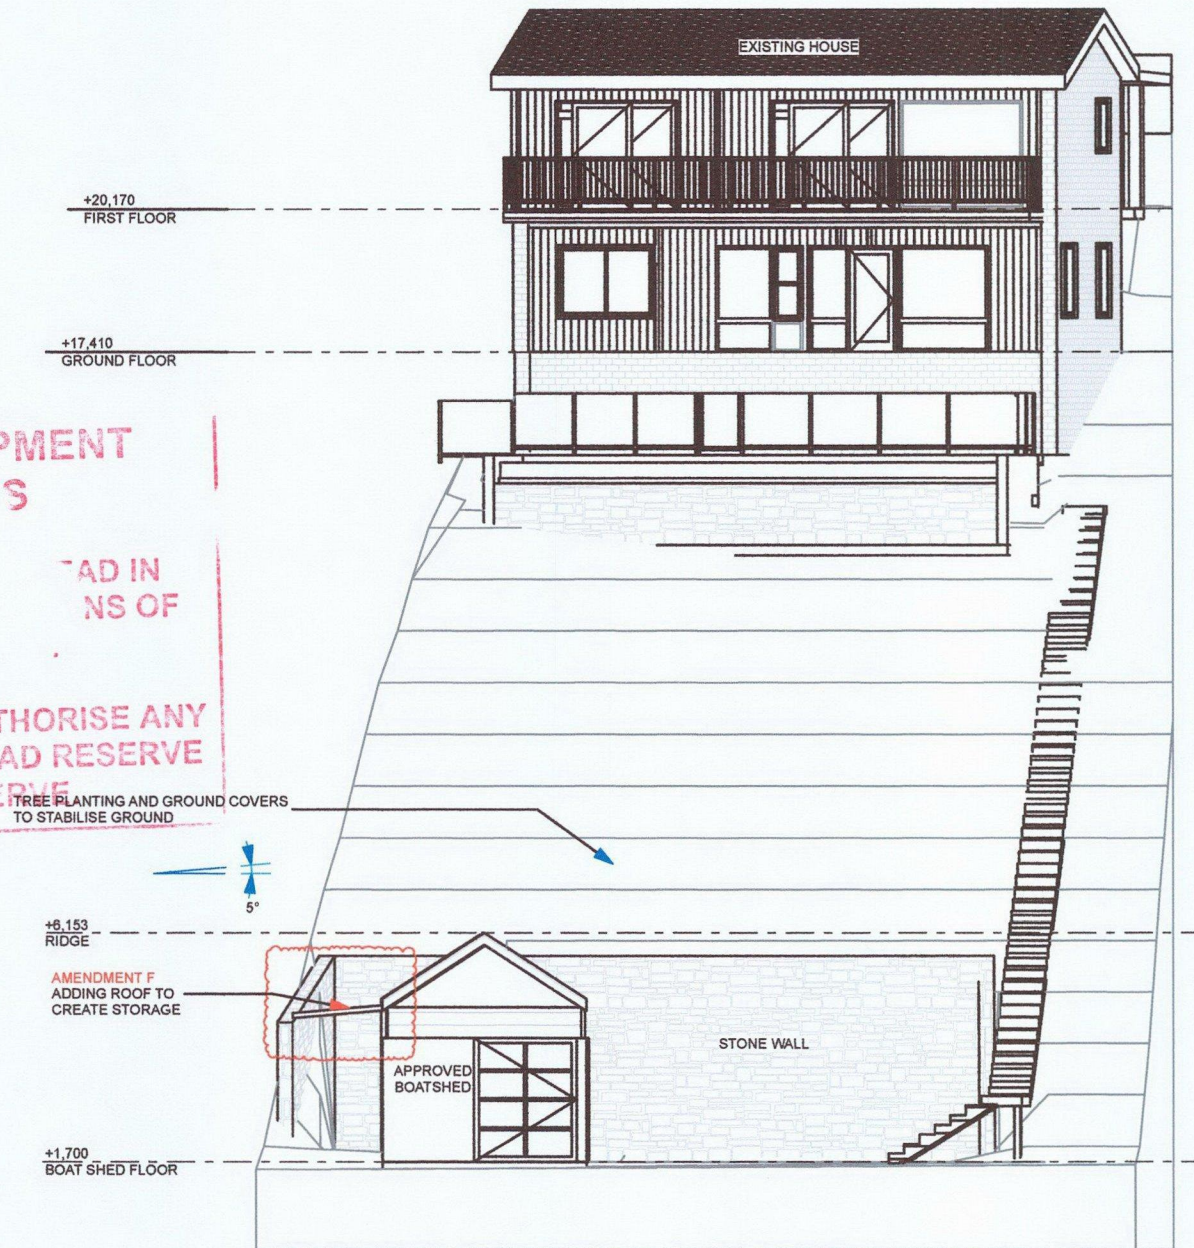

REAR ELEVATION

1:100

CLIENT DETAILS:

IAN WALTERS
24 CABARITA ROAD
CLAREVILLE
NSW 2107

PROPERTY:

LOT 9 DP 17704

DRAWING TITLE:

MODIFICATION

DESIGN BY:

TRINA ROWSTON


DATE: REVISED:


29-11-2016 F

JOB No. DWG. No.

RES32 MO-01

ALL MEASUREMENTS ARE IN MM
UNLESS NOTED OTHERWISE.
PLOT DATE: 29/11/2016

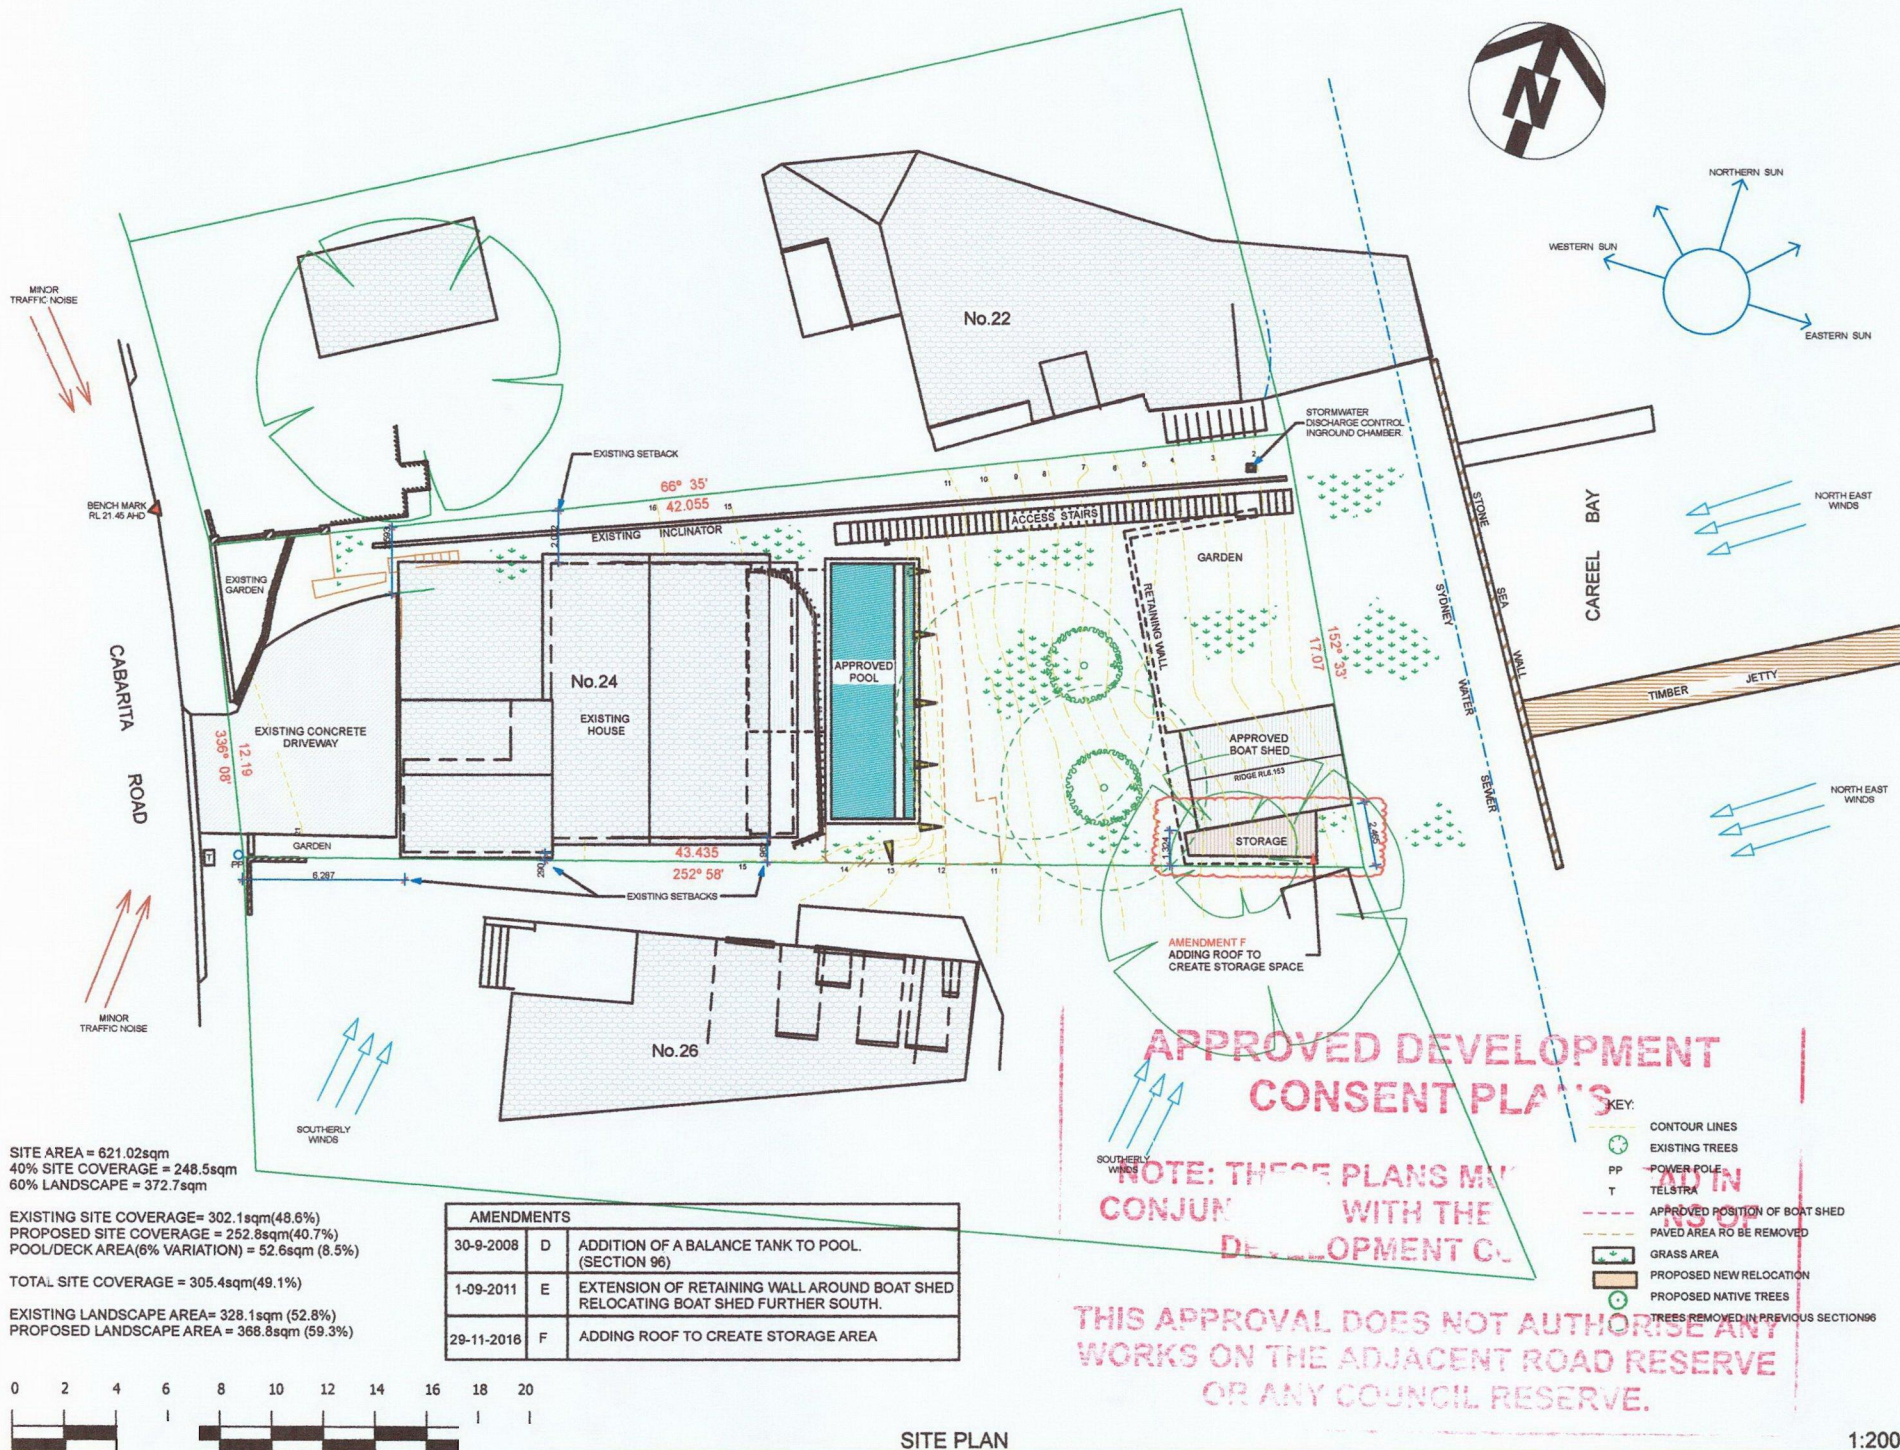

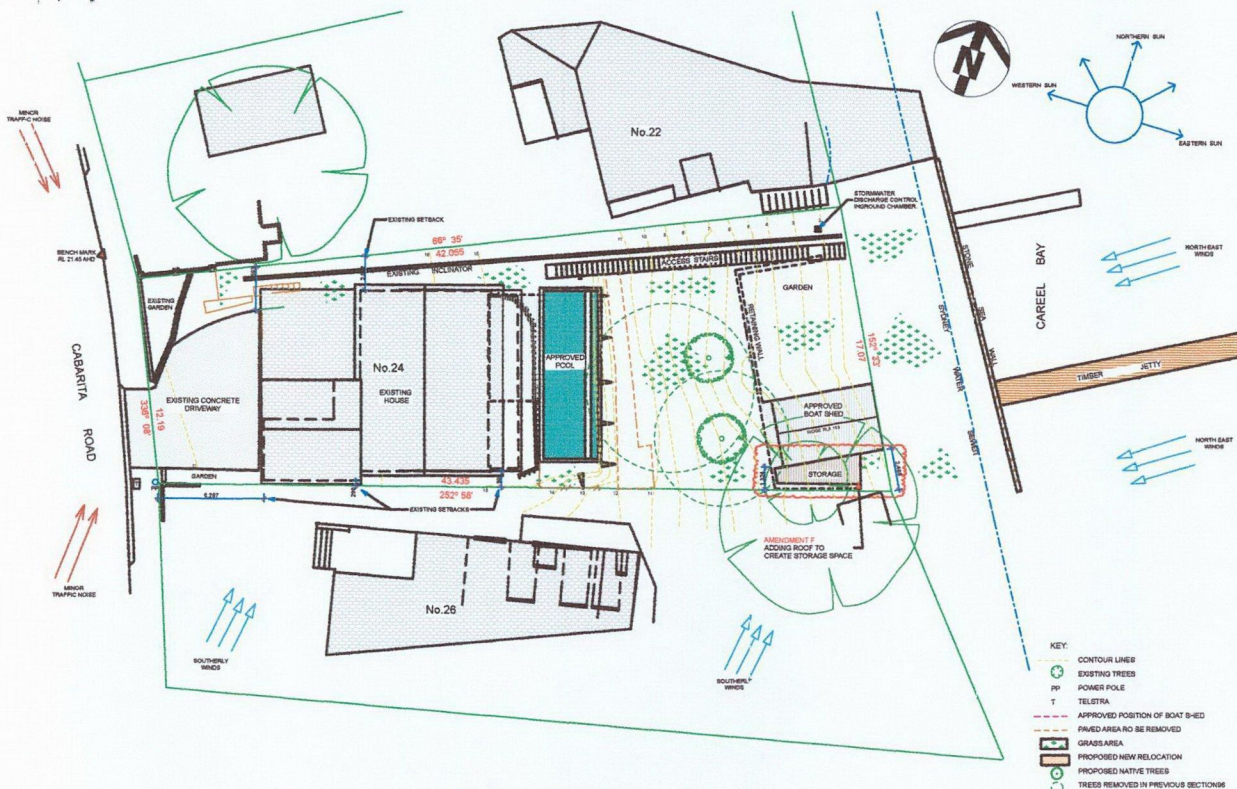


SITE PLAN

APPROVED DEVELOPMENT CONSENT PLANS


NOTE: THESE PLANS MUST BE READ IN CONJUNCTION WITH THE DEVELOPMENT CONSENT

THIS APPROVAL DOES NOT AUTHORISE ANY WORKS ON THE ADJACENT ROAD RESERVE OR ANY COUNCIL RESERVE

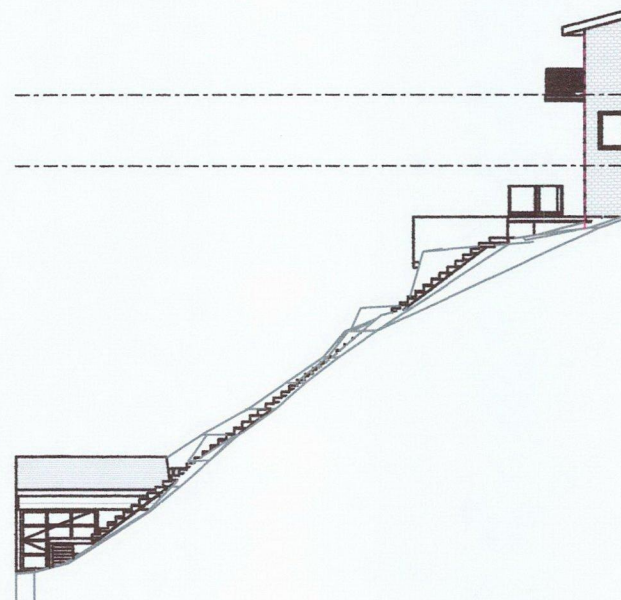


NORTH ELEVATION

1:200

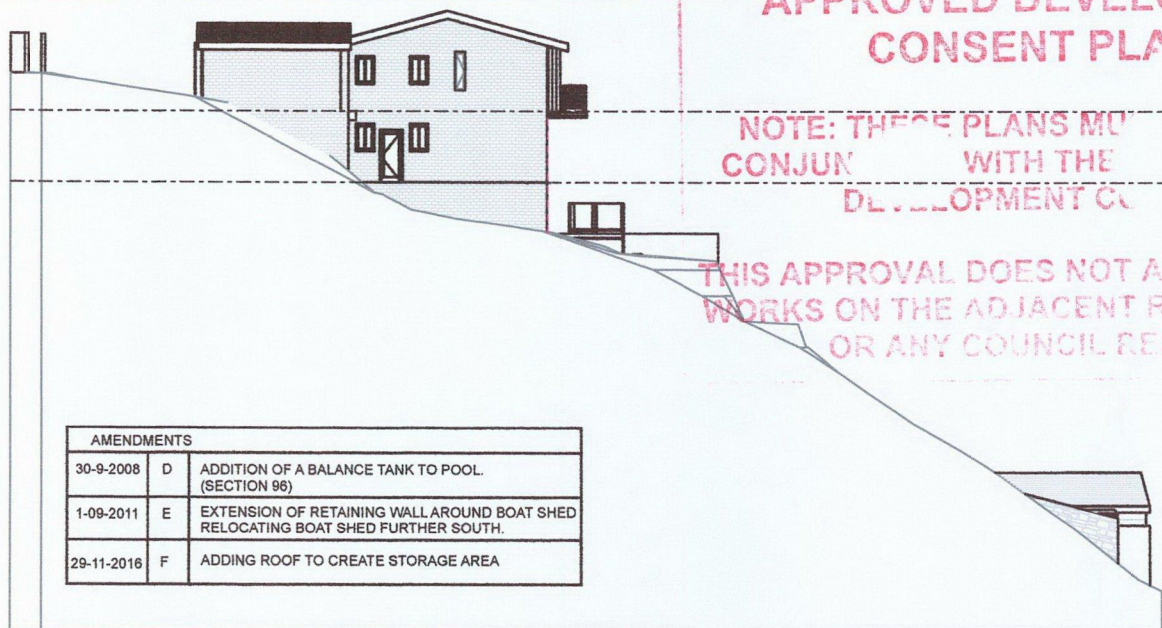

SOUTH ELEVATION


1:200

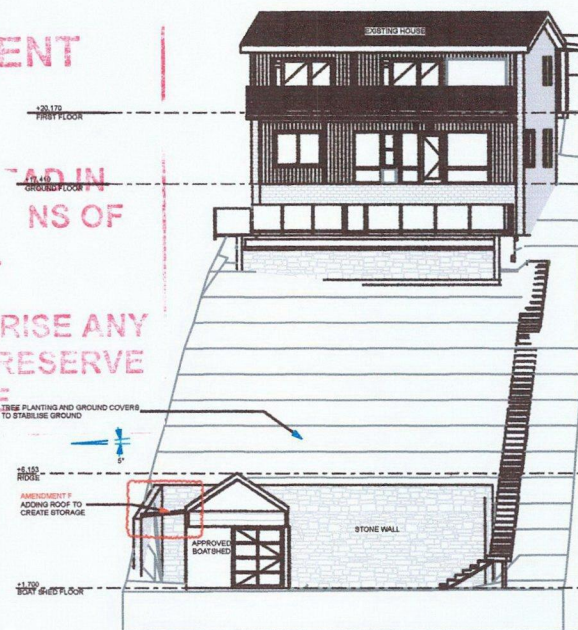

EAST ELEVATION

1:200

AMENDMENTS		
30-9-2008	D	ADDITION OF A BALANCE TANK TO POOL. (SECTION 96)
1-09-2011	E	EXTENSION OF RETAINING WALL AROUND BOAT SHED RELOCATING BOAT SHED FURTHER SOUTH.
29-11-2016	F	ADDING ROOF TO CREATE STORAGE AREA

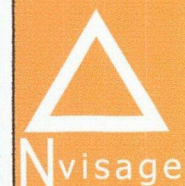

NVISAGE PTY LTD.
PO BOX 1668
WARRIEWOOD SQUARE
NSW 2102

ACN: 107 496 935

MOBILE: 0413 489 984

DO NOT SCALE DRAWING. USE FIGURED DIMENSIONS ONLY. VERIFY ALL DIMENSIONS ON SITE. THIS DRAWING AND INFORMATION IS THE COPYRIGHT OF NVISAGE PTY LTD.

CLIENT DETAILS:

IAN WALTERS
24 CABARITA ROAD
CLAREVILLE
NSW 2107

PROPERTY:

LOT 9 DP 17704

DRAWING TITLE:

MODIFICATION

DESIGN BY:

TRINA ROWSTON

DATE: 29-11-2016

REVISED: F

JOB No. RES32

DWG. No. F

ALL MEASUREMENTS ARE IN MM UNLESS NOTED OTHERWISE.
PLOT DATE: 29/11/2016