

LEGEND

--- REDUCED LEVEL
 A.H.D. AUSTRALIAN HEIGHT DATUM
 ▲ BM BENCH MARK

'A' - EASEMENT FOR SEWER 5 WIDE VIDE TRANSFER No.6390860
 'B' - EASEMENT FOR SEWER 5 WIDE VIDE TRANSFER No.6390790

Survey Notes:-

Location of structures approximate only.

The levels and details on this plan have been determined by stadia methods and are within the general accepted accuracies for such surveys. All set out levels must be referred to the bench mark.

Bearings and Distances are by deed only and are subject to Final Survey. Except where shown by dimension, the relationship of improvements to boundaries is diagrammatic only. The true positions are subject to Final Survey.

Tree sizes are estimates and indicative only.

Services and utilities shown have been located by physical evidence and/or by reference to service plans from the relevant authorities. Subsurface utility information shown in accordance with AS4488-2013 Q.L.D. This may not have been opened to verify the type of utility. Excavation has not been carried out to confirm underground location. Service details should be confirmed with the relevant service authority during design and prior to commencement of construction.

As part of your duty of care, please contact the following where necessary:-


Ausgrid	Ph. 131535
Dial Before You Dig	Ph. 1100
Endeavour Energy	Ph. 131081
Jemena Gas Company	Ph. 131245
NBN	Ph. 1800 881 816
Optus Communications	Ph. 1800 505 777
Sydney Water	Ph. 132092
Telstra Corporation	Ph. 132203

This plan has been prepared for the exclusive use of the principal as listed in the title block.

Any construction on or near the boundaries will require further survey so that marks defining boundaries can be placed.

All set out levels must be referred to the bench mark.

© Copyright Craig & Rhodes Pty. Ltd. 2017.

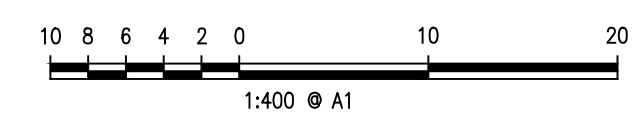

Date of Survey: 6/12/17

Project: BULK EARTHWORKS LEVEL & CONTOURS OVER LOTS 1 TO 11 STAGE 1 & LOTS 2 TO 23 STAGE 2 IN A SUBDIVISION OF LOTS 30 & 31 SEC C D.P.5464 29-31 WARRIEWOOD ROAD, WARRIEWOOD

ORIGIN OF LEVELS: S.S.M.24845 R.L. 12.835 (A.H.D.) WIDE SCIMS DATED 6/12/17

Principal: COLONIAL CREDITS	
Scale: 1:400	Date: 13/12/17
Datum: A.H.D.	L.G.A.: NORTHERN BEACHES
Calc's: A.T.	Drawn: K.S.
Proj.Man: A.T.	Client Ref:



ABN 77 050 209 991
 Level 4, Suite 400
 16-18 Cambridge St
 EPPING NSW 2121
 PO Box 233
 EPPING NSW 1710
 www.craigandrhodes.com.au
 © Craig & Rhodes



Our Ref. 1762
 Dwg File Ref. [Rev] - Sheet Ref.
 1762G V01 [00]
 - SHEET 1 OF 1