

Contact Us	
The General Manager, 725 Pittwater Road, Dee Why NSW 2099 or Customer Service Centre, Northern Beaches Council DX9118 Dee Why	
Email	council@warringah.nsw.gov.au
Fax	9942 2606
If you need help lodging your application call Customer Service on (02) 9942 2111 or come in and talk to us at the Civic Centre, Dee Why.	

Office Use Only									

Part 1: Declaration



1. DECLARATION	
I hereby certify that the shadow diagrams submitted with the proposal at	
Address	24 Bona Crescent, Morning Bay, NSW
For the erection of Description of development	One bedroom house, deck, courtyard, as well as jetty & boat shed.
<ul style="list-style-type: none"> In accordance with the survey (prepared by a registered surveyor) which is required to be submitted with the application. Drawn to true north Indicate shadow cast by the proposal at 9am, noon, 3pm, 21 June To indicate the shadow cast by existing buildings and structures on the site and in the surrounding area 	

Part 2: Certification

2. CERTIFIER			
Title	<input checked="" type="radio"/> Mr <input type="radio"/> Mrs <input type="radio"/> Ms <input type="radio"/> Other		
Full family name (no initials or surname)	Robert Brown		
Full given names (no initials or surnames)	Robert Albert Dawson		
Phone	02 9360 7977	Alternate	
Mobile	-	Fax	
Qualification (ie Architect, Planner, Carpenter, or other suitably qualified person)	Architect Reg No 5425		

Part 3: Signature

3. APPLICANT(S) SIGNATURE	
Signature	
Date	20/12/17

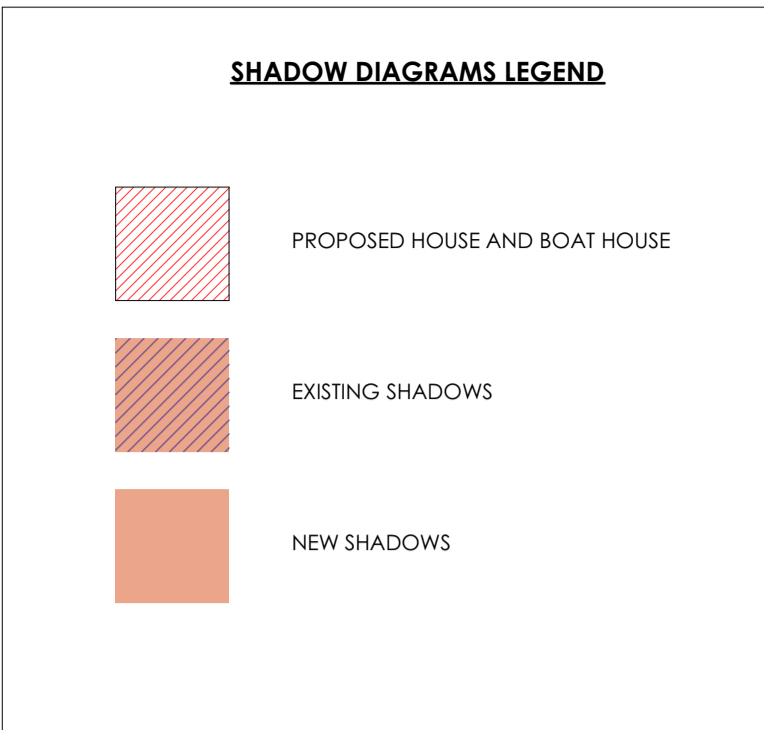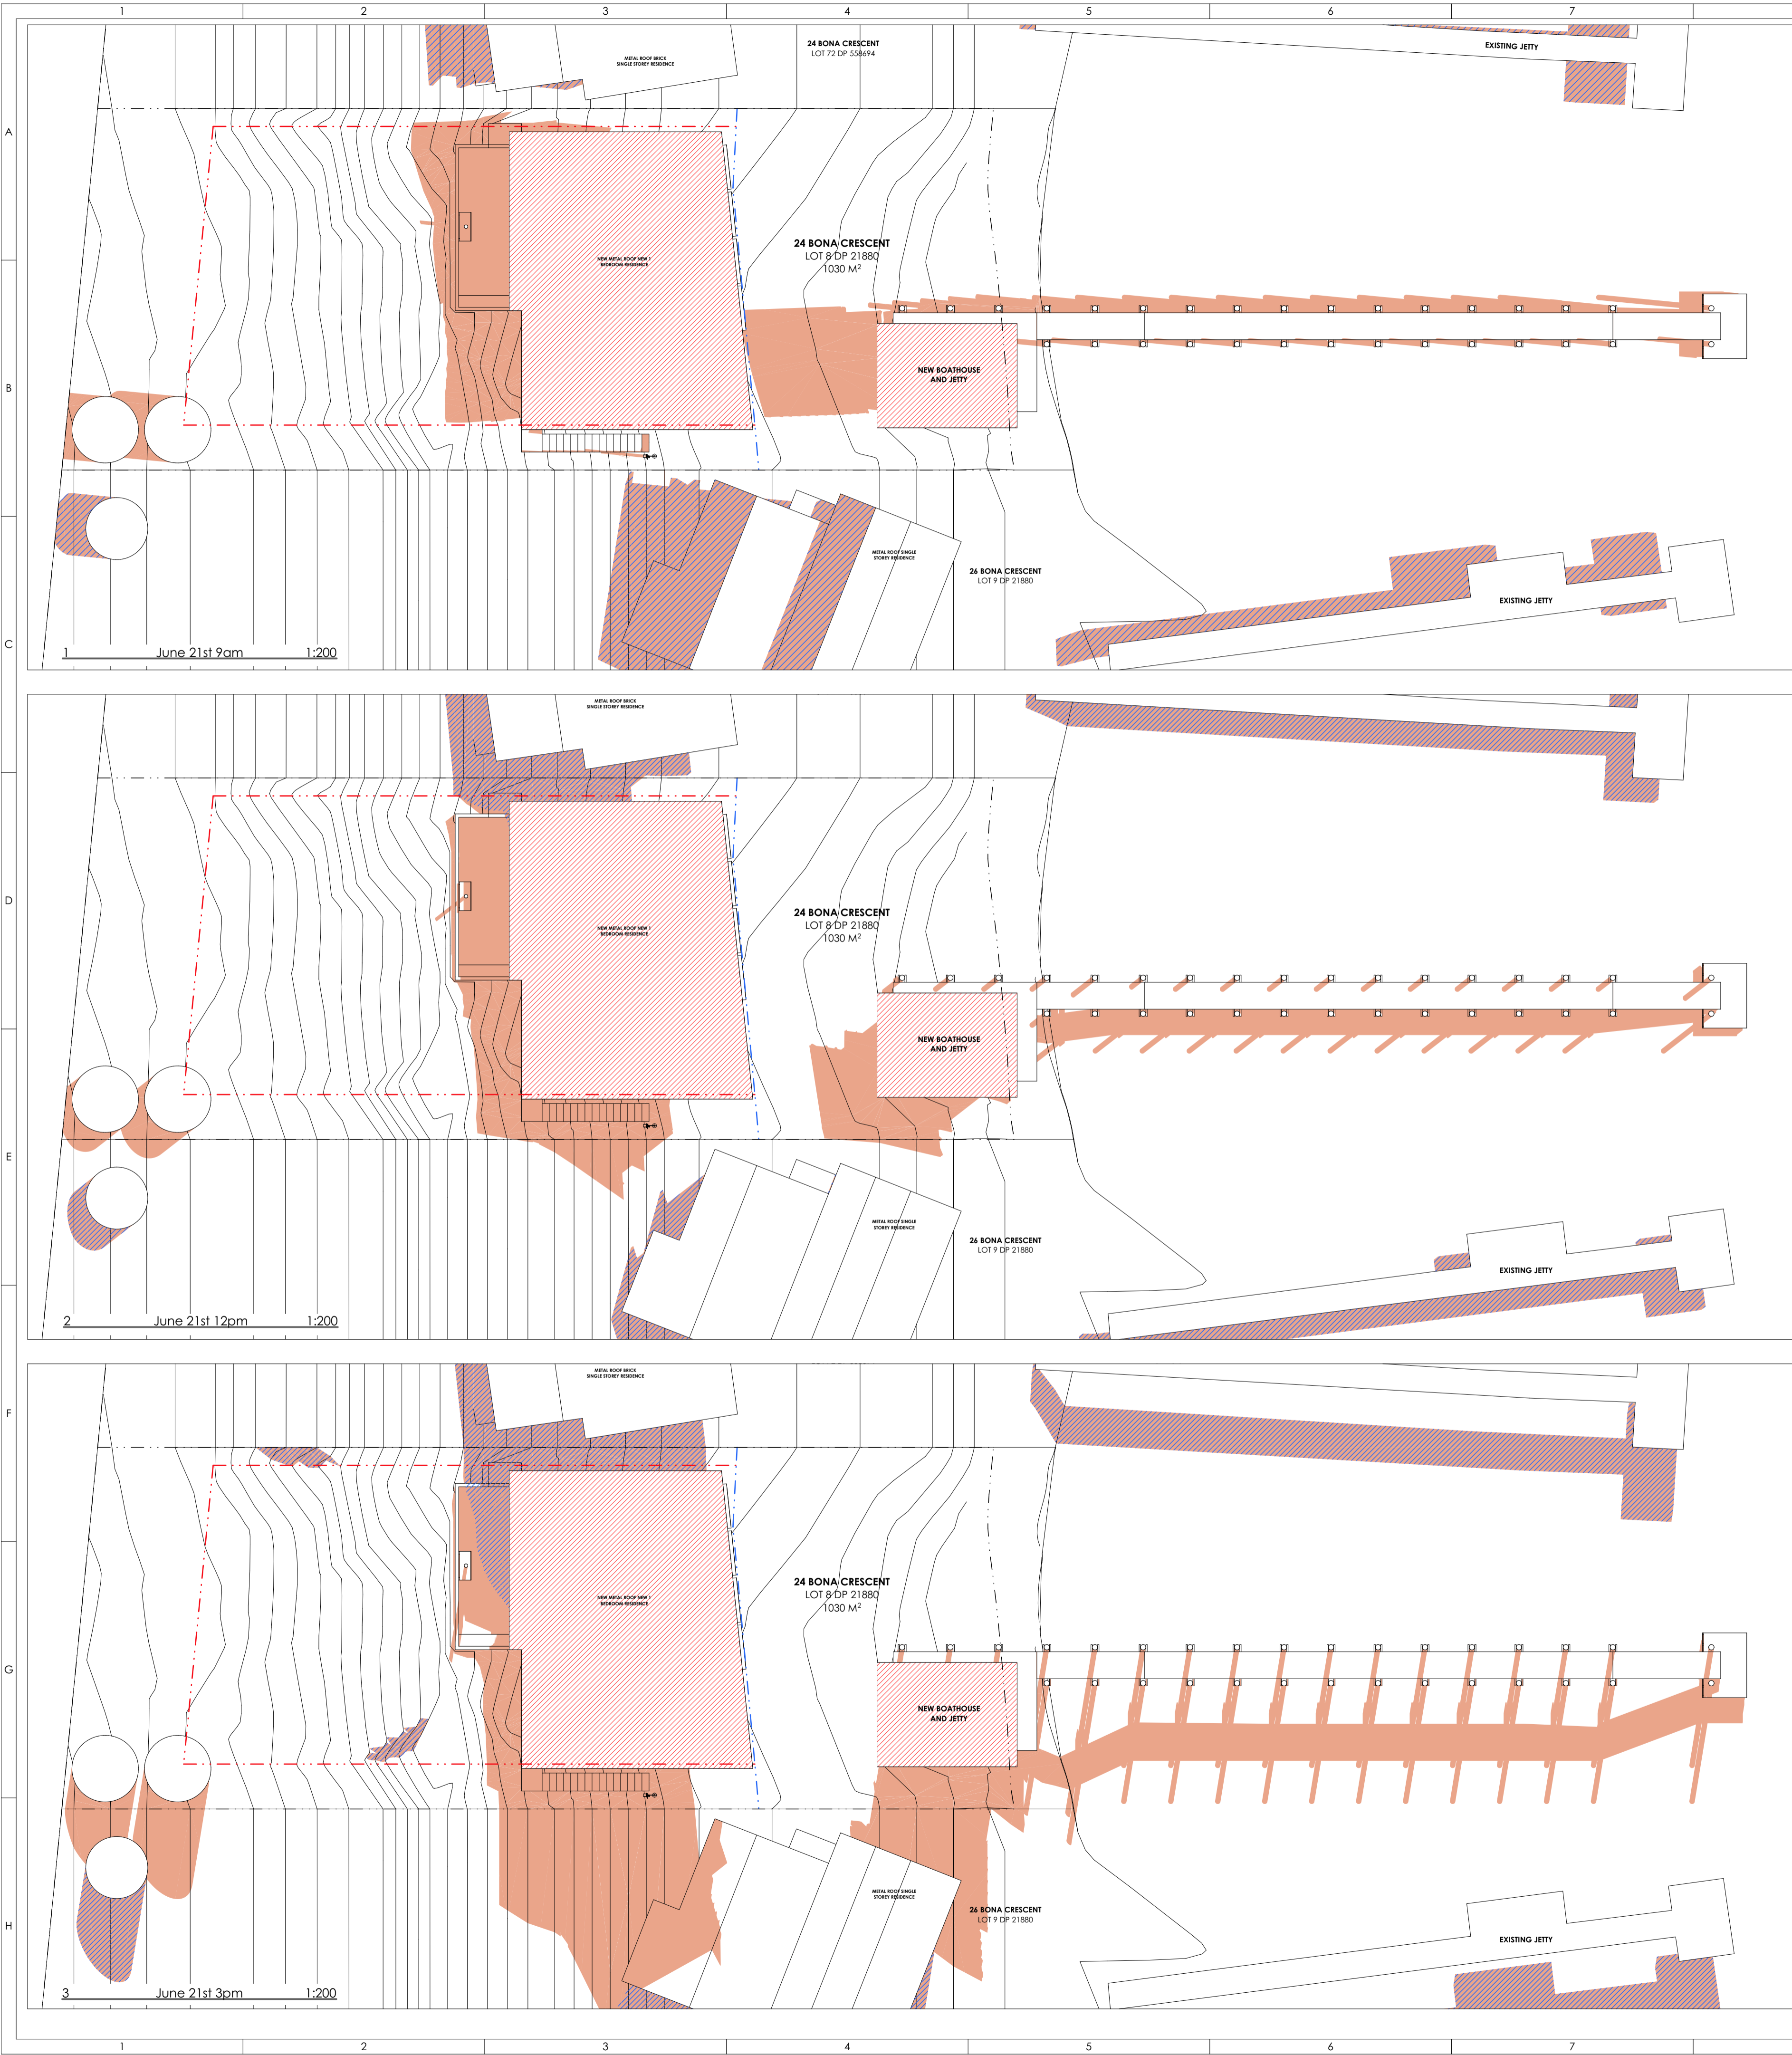

Rev.	Name	Notes	Date	Reviewed
A	Shadows		27/11/2017	
B	Development Application	DA	29/11/2017	


LEGEND

	EXISTING TREE
	TREE TO BE REMOVED
FC	FIBRE CEMENT SHEET
MR	CORRUGATED METAL ROOF
D	DOOR
W	WINDOW
LW	LOUVRE WINDOW
TB	TIMBER BOARDS
ST	SANDSTONE
CT	CURTAIN
B	CONCRETE BLOCKWORK
FG	FIBREGLASS GRATING (MINIMESH)

BUILDERS/ CONTRACTORS ARE TO VERIFY ALL DIMENSIONS PRIOR TO COMMENCEMENT OF THE WORK OR OFF-SITE FABRICATION. ALL SHOP DRAWINGS ARE TO BE SUBMITTED TO THE PROJECT MANAGER, AND MANUFACTURE SHALL NOT COMMENCE UNTIL RETURN OF UNANIMATED SHOP DRAWINGS. FIGURED DIMENSIONS ARE TO BE READ IN PREFERENCE TO SCALED.

Land Surveyor CMS SURVEYORS PO BOX 463 Dee Why NSW 2099 P: 02 9971 4802	Hydrographic Surveyor ADAM CLEER 58 KEVIN AVENUE AVALON NSW 2107 P: 02 9918 4111	Planner DENIS FISH PLANNING SERVICES 15 EDWARD AVENUE POTTSVILLE NSW 2489 P: 02 6676 2841 F: 02 9918 5788
Flora and Fauna Consultant KURTIE LINDSAY NARLA ENVIRONMENTAL PO BOX 406 MORVA VALE NSW 1640 P: 02 99861295	Arborist KYLE HILL GROWING MY WAY TREE SERVICES PO BOX 35 NEWPORT BEACH NSW 2106 P: 02 9997 4101 F: 02 9940 0217	

Architects
Casey Brown
Architecture
Level 1
63 William Street
Earl Sydney NSW 2010
Tel: 61 2 9360 7977
Fax: 61 2 9360 2123
Email: cba@caseybrowncba.com.au

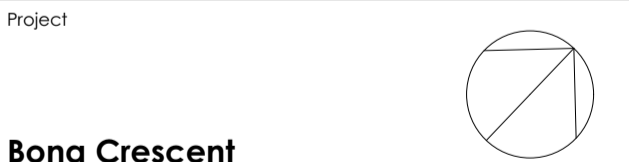

Bona Crescent
24 Bona Crescent, Morning Bay

Drawing Title
PROPOSED SHADOWS - WINTER SOLSTICE

Drawing No. SD5.00	Revision No. B
Plot Date 18/12/2017	Project No. C9216
Scale 1:200 @ A1	
Reviewed	Approved

© COPYRIGHT: Casey Brown Architecture Pty. Ltd. 2017
INFORMATION CONTAINED ON THIS DRAWING IS THE COPYRIGHT OF CASEY BROWN ARCHITECTURE PTY. LTD. COPIING OF THIS DRAWING OR PART WITHOUT WRITTEN PERMISSION INFRINGES COPYRIGHT.

