


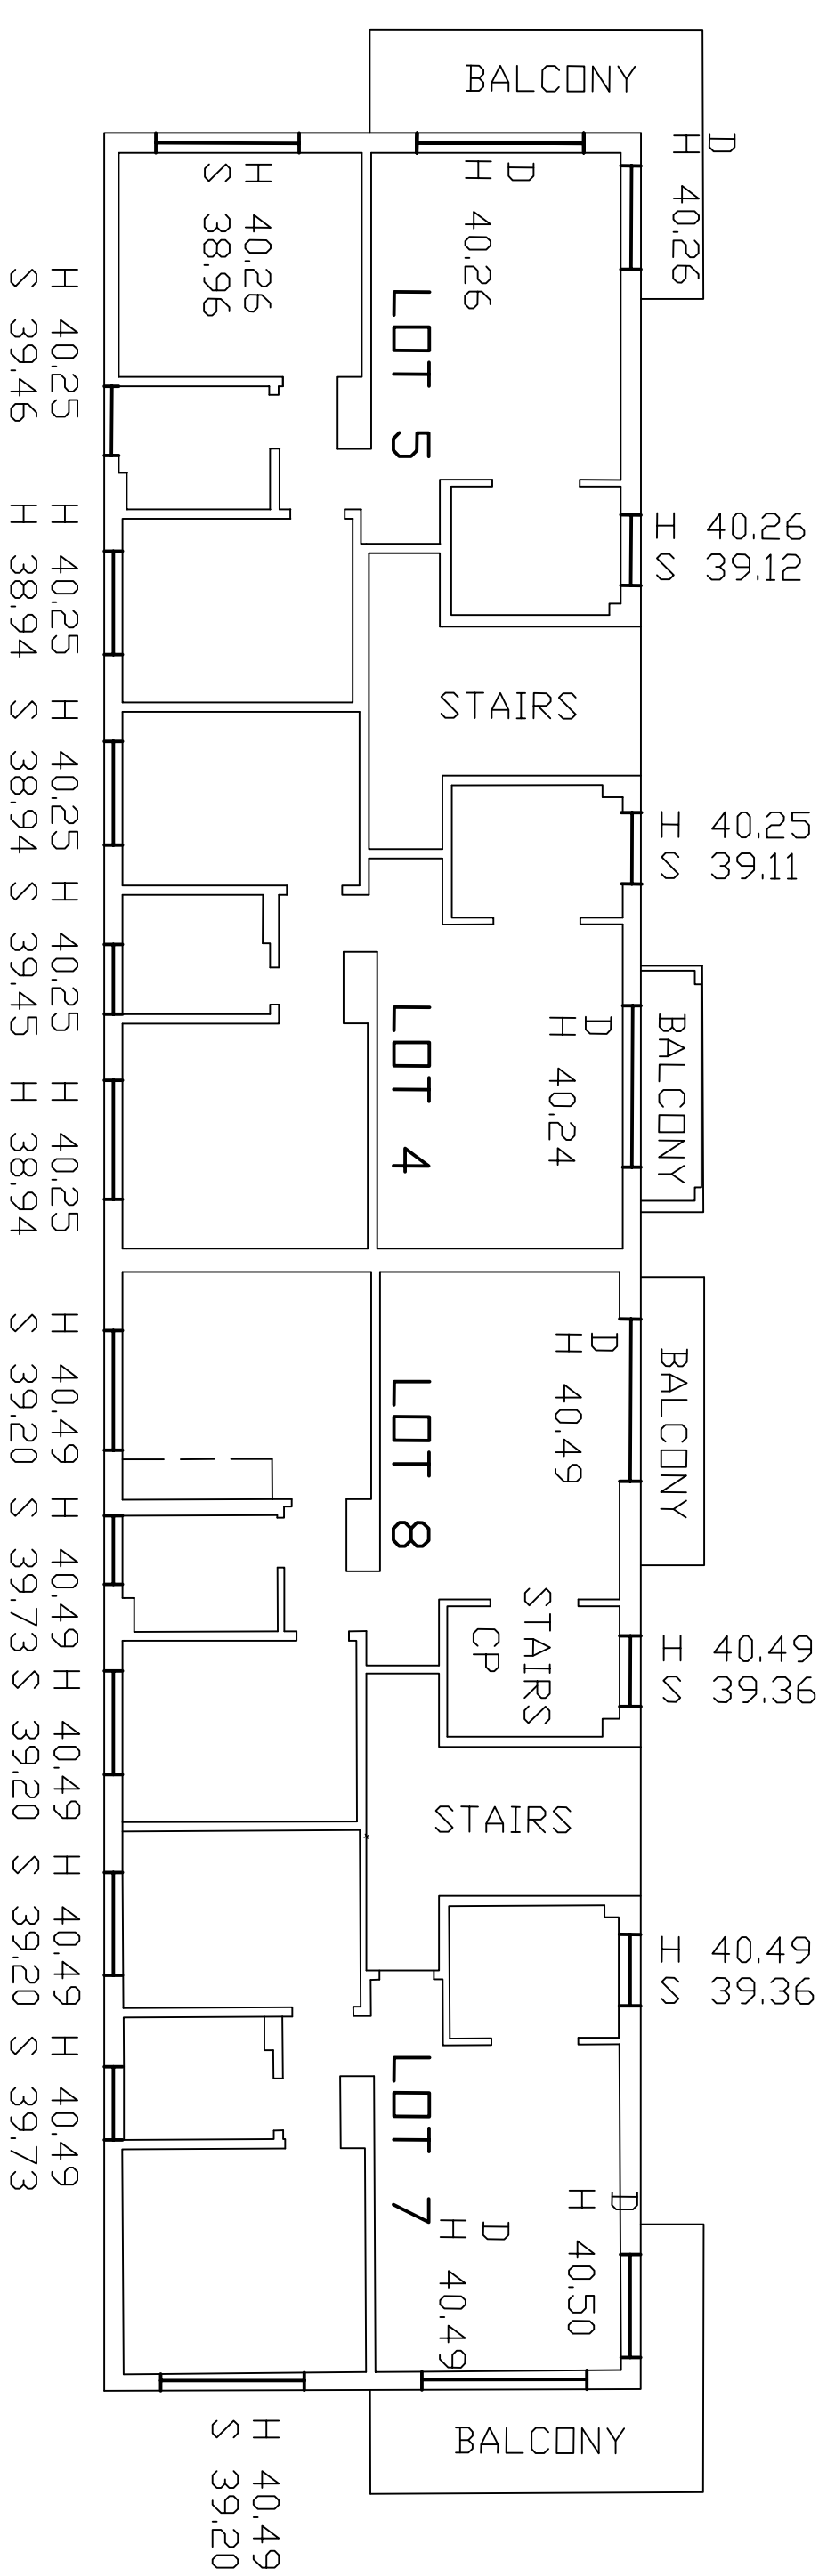


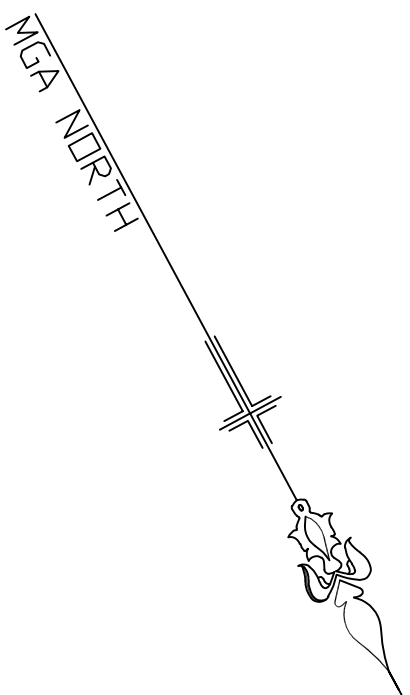


LEVEL 2

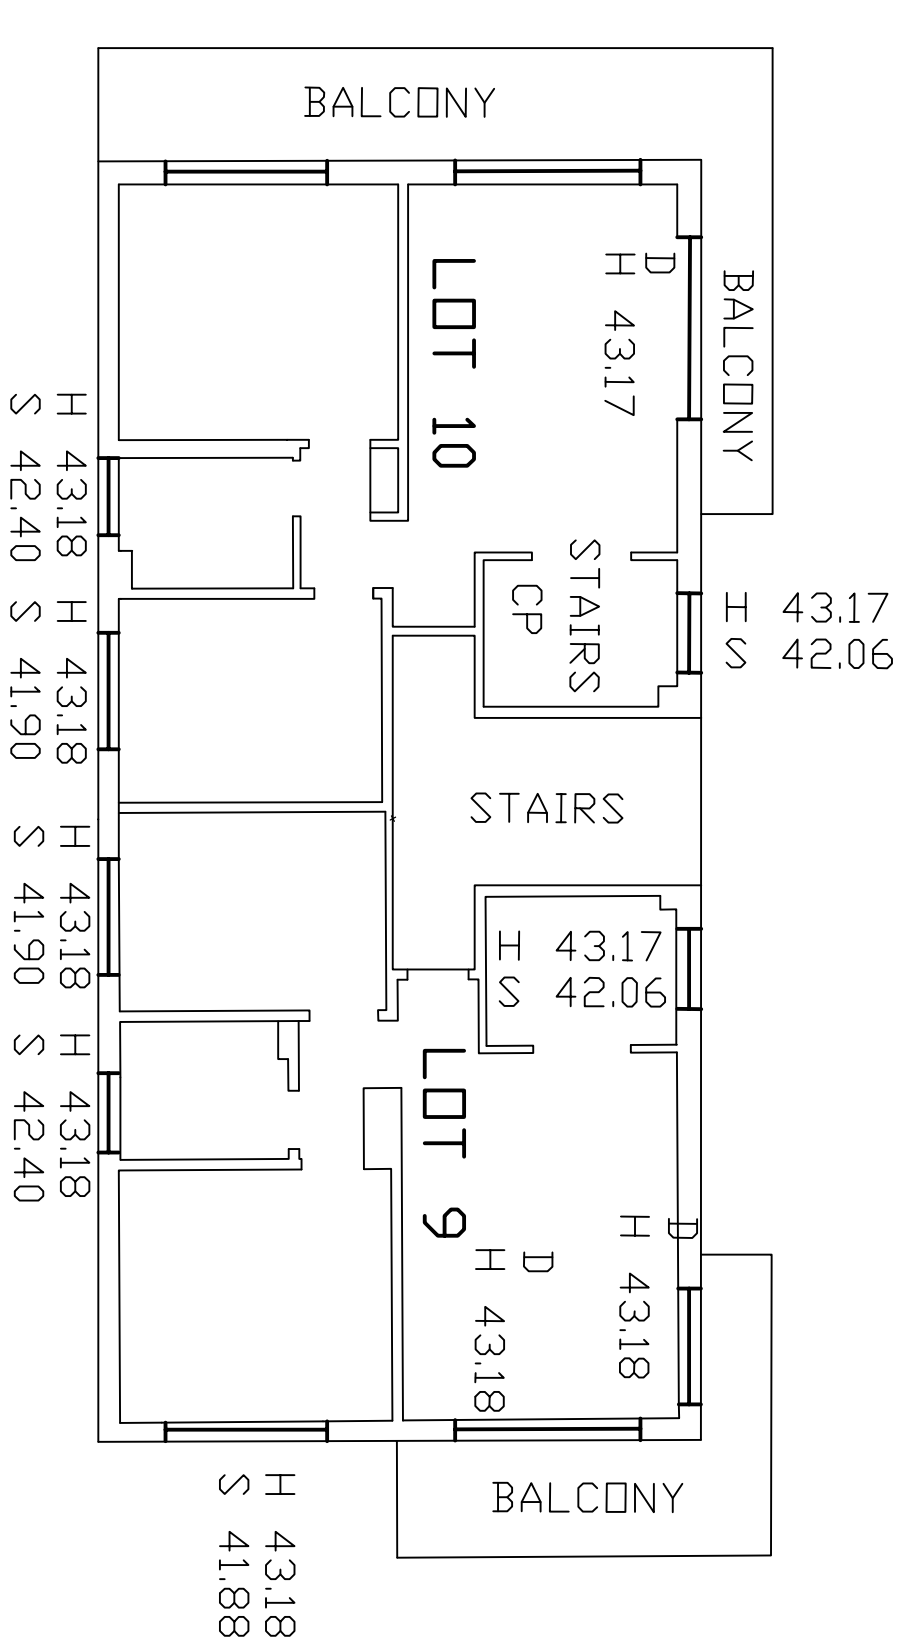

LEVEL 3

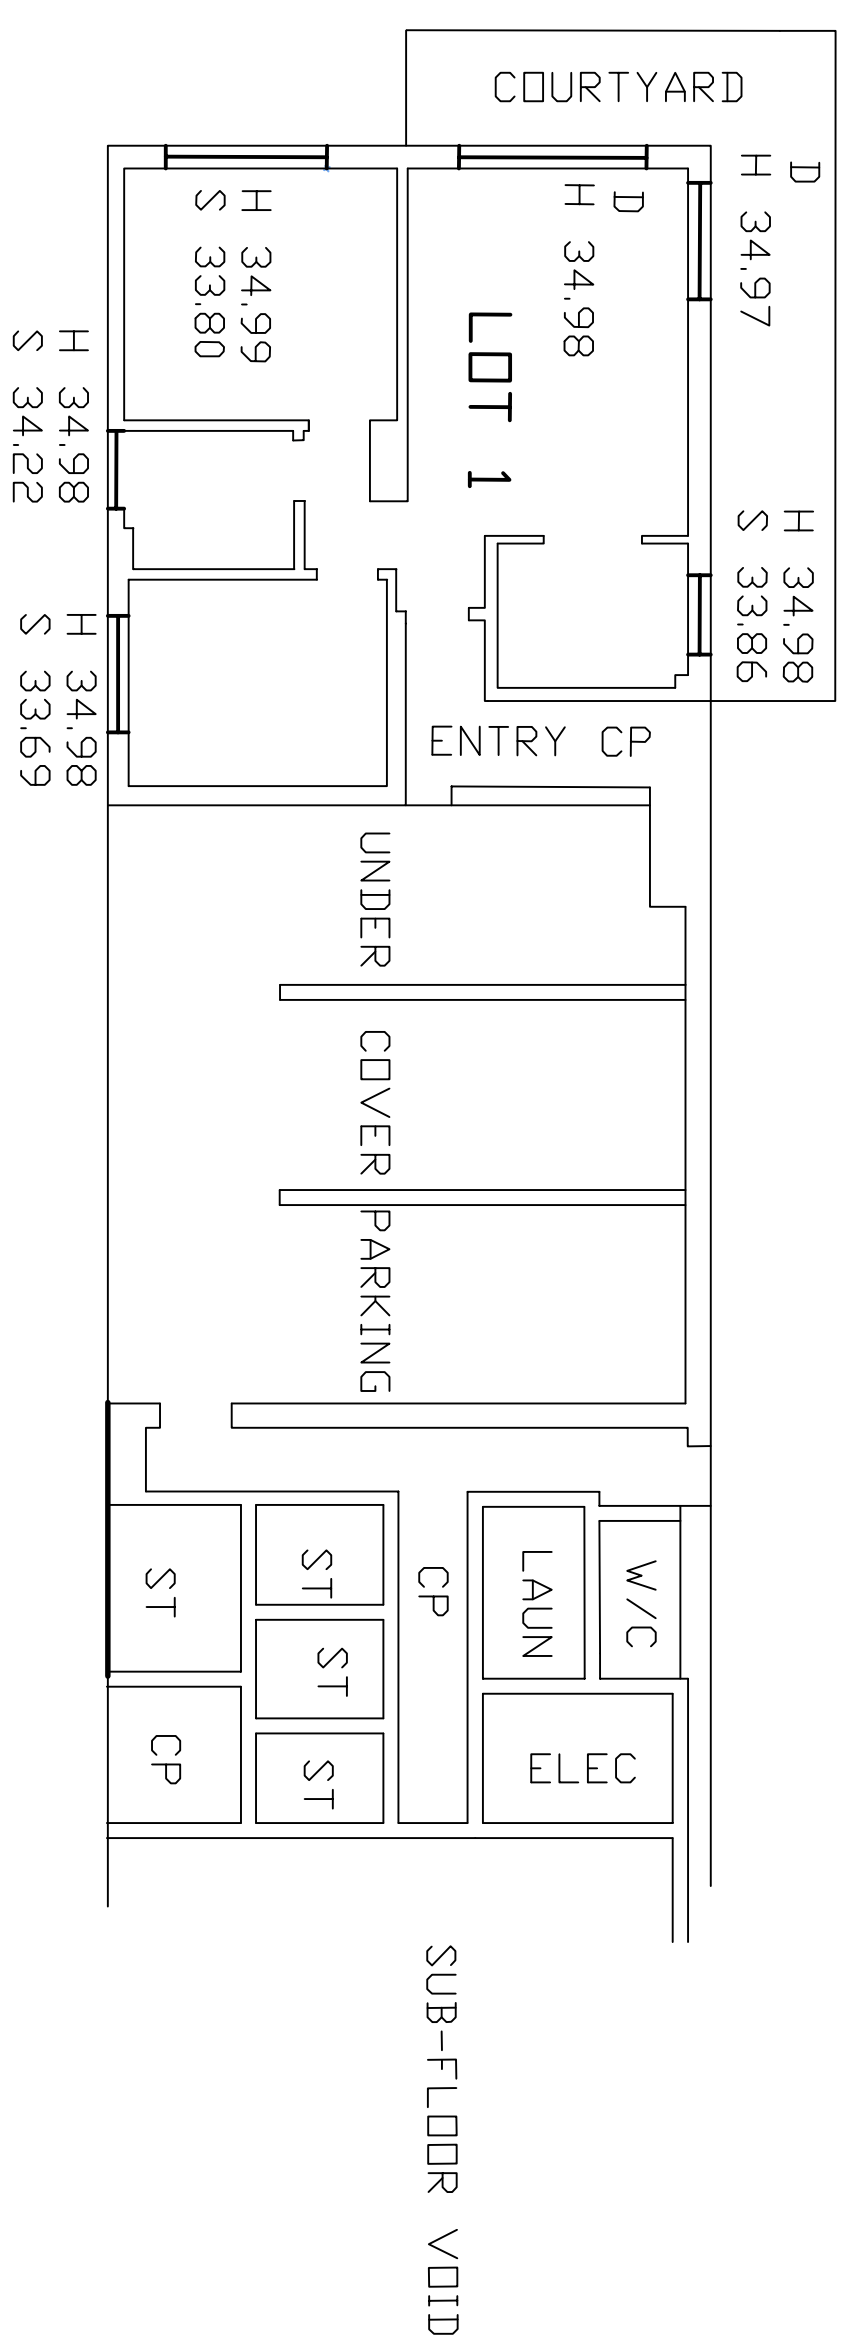

GROUND FLOOR

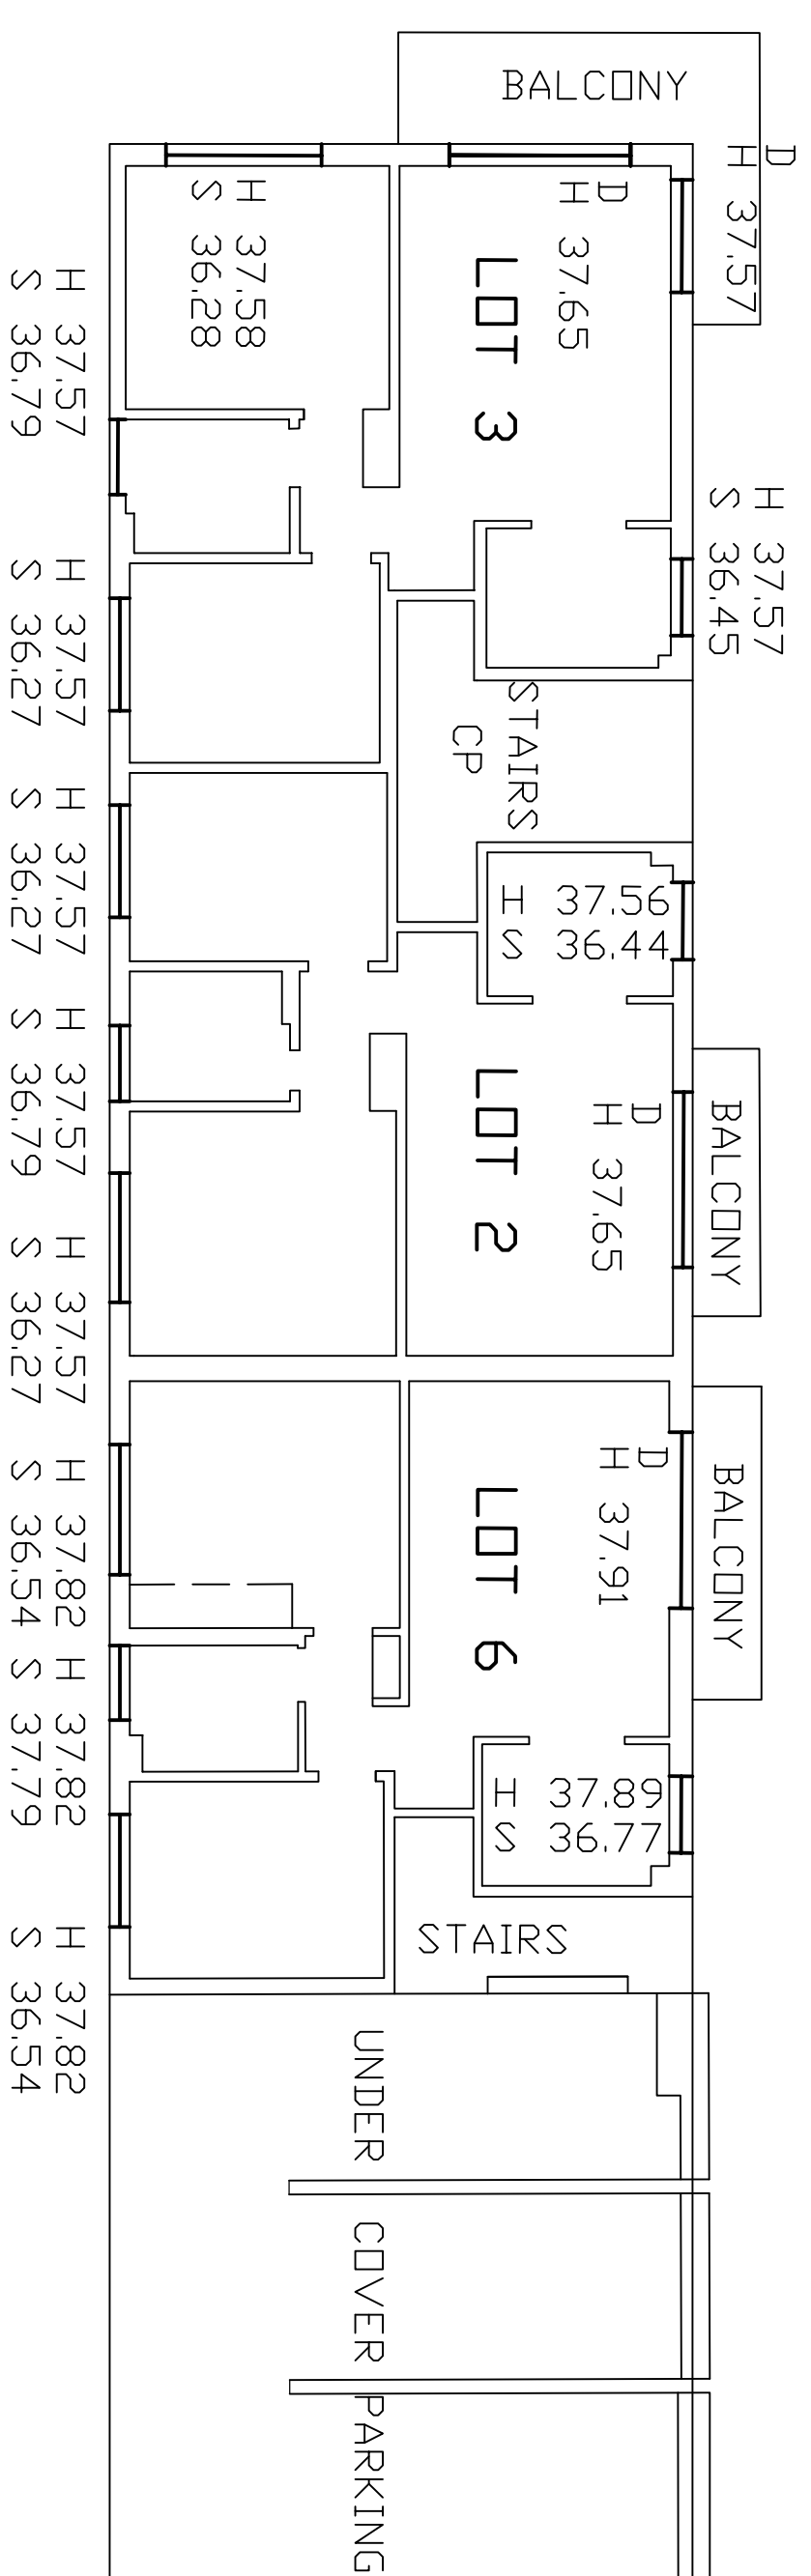

LEVEL 1

	ISSUE	DATE	AMENDMENT	TITLE: PLAN SHOWING GENERAL FLOOR LAYOUTS OVER No.101 QUEENSCLIFF ROAD, QUEENSCLIFF				Norton Survey Partners SURVEYORS & LAND TITLE CONSULTANTS A.C.N. 618 980 475 SUITE 1 505 BALLMAIN ROAD LILYFIELD N.S.W. 2040 PH +61 2 9555 2744 office@nspartners.com.au 			
LGA: NORTHERN BEACHES				REFERENCE: 53117							
CLIENT : P3 LIVING				DATE: 18.03.25		SHEET					
SCALE (AT A1) 1:100		DATUM: AHD		SURVEYOR: AW		1					