


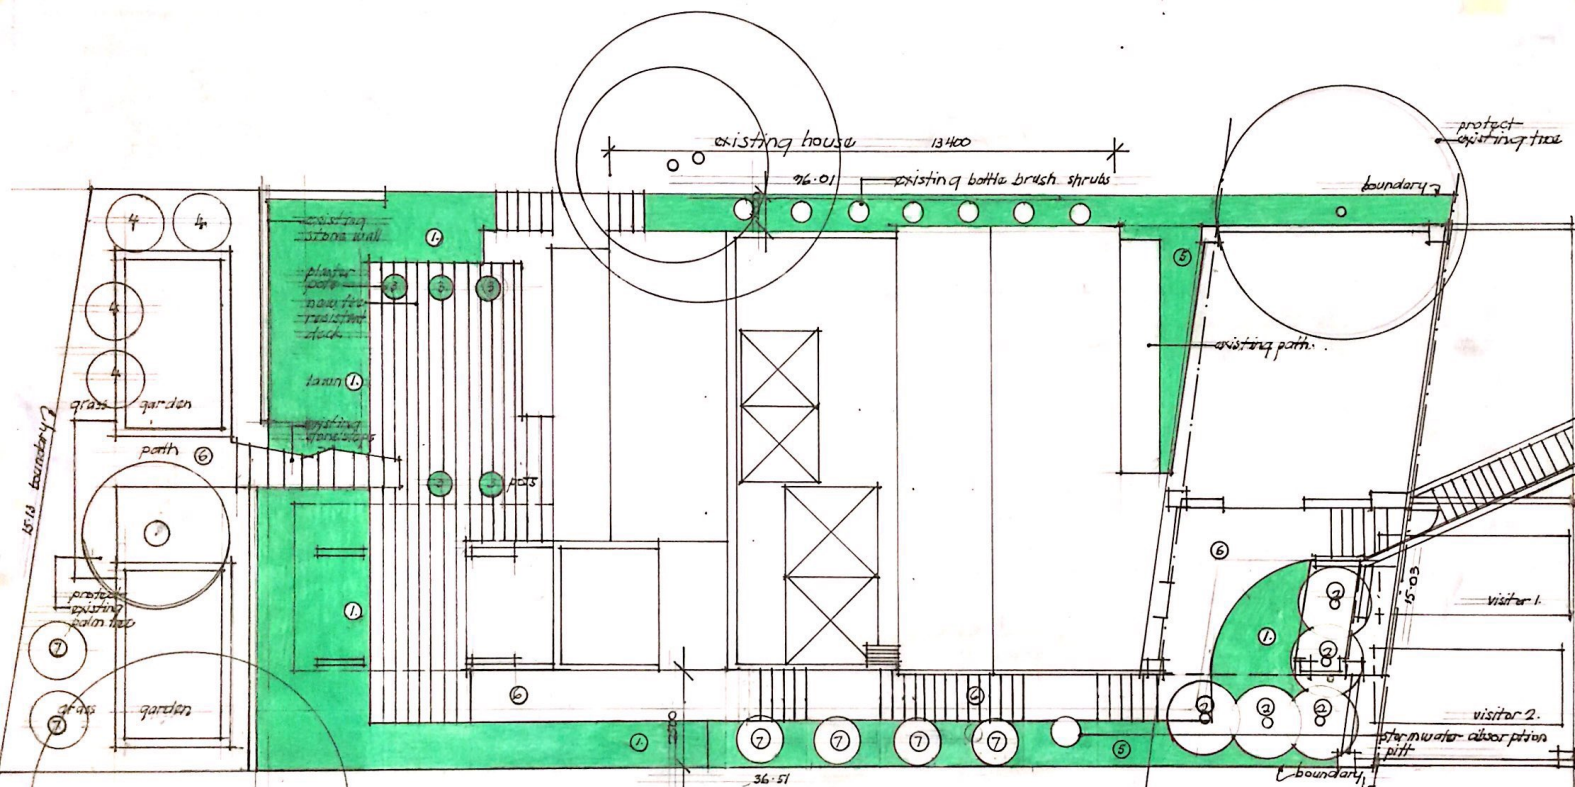

## landscape plan

end of existing house of neighbour at 45 carefree road.

## planting schedule




**Warren Design.**

Design & Building Entrepreneurs

Robert Warren B. Arch  
Director

email: r.warren@architectural.com.au mobile: 0433 945 047

NOTE:  
area of site 540.6 m<sup>2</sup>  
allowable landscap area 324.26 m<sup>2</sup> (60%)  
given landscap area 303.4 m<sup>2</sup>

ALTERATIONS & ADDITIONS  
FOR MRS. MRS WARREN  
AT 45 CAREFREE ROAD  
NORTH NARRABEEN  
SYDNEY.

scale 1:50  
date 1/10/2020  
drawn by [signature]