


EAST ESPLANADE

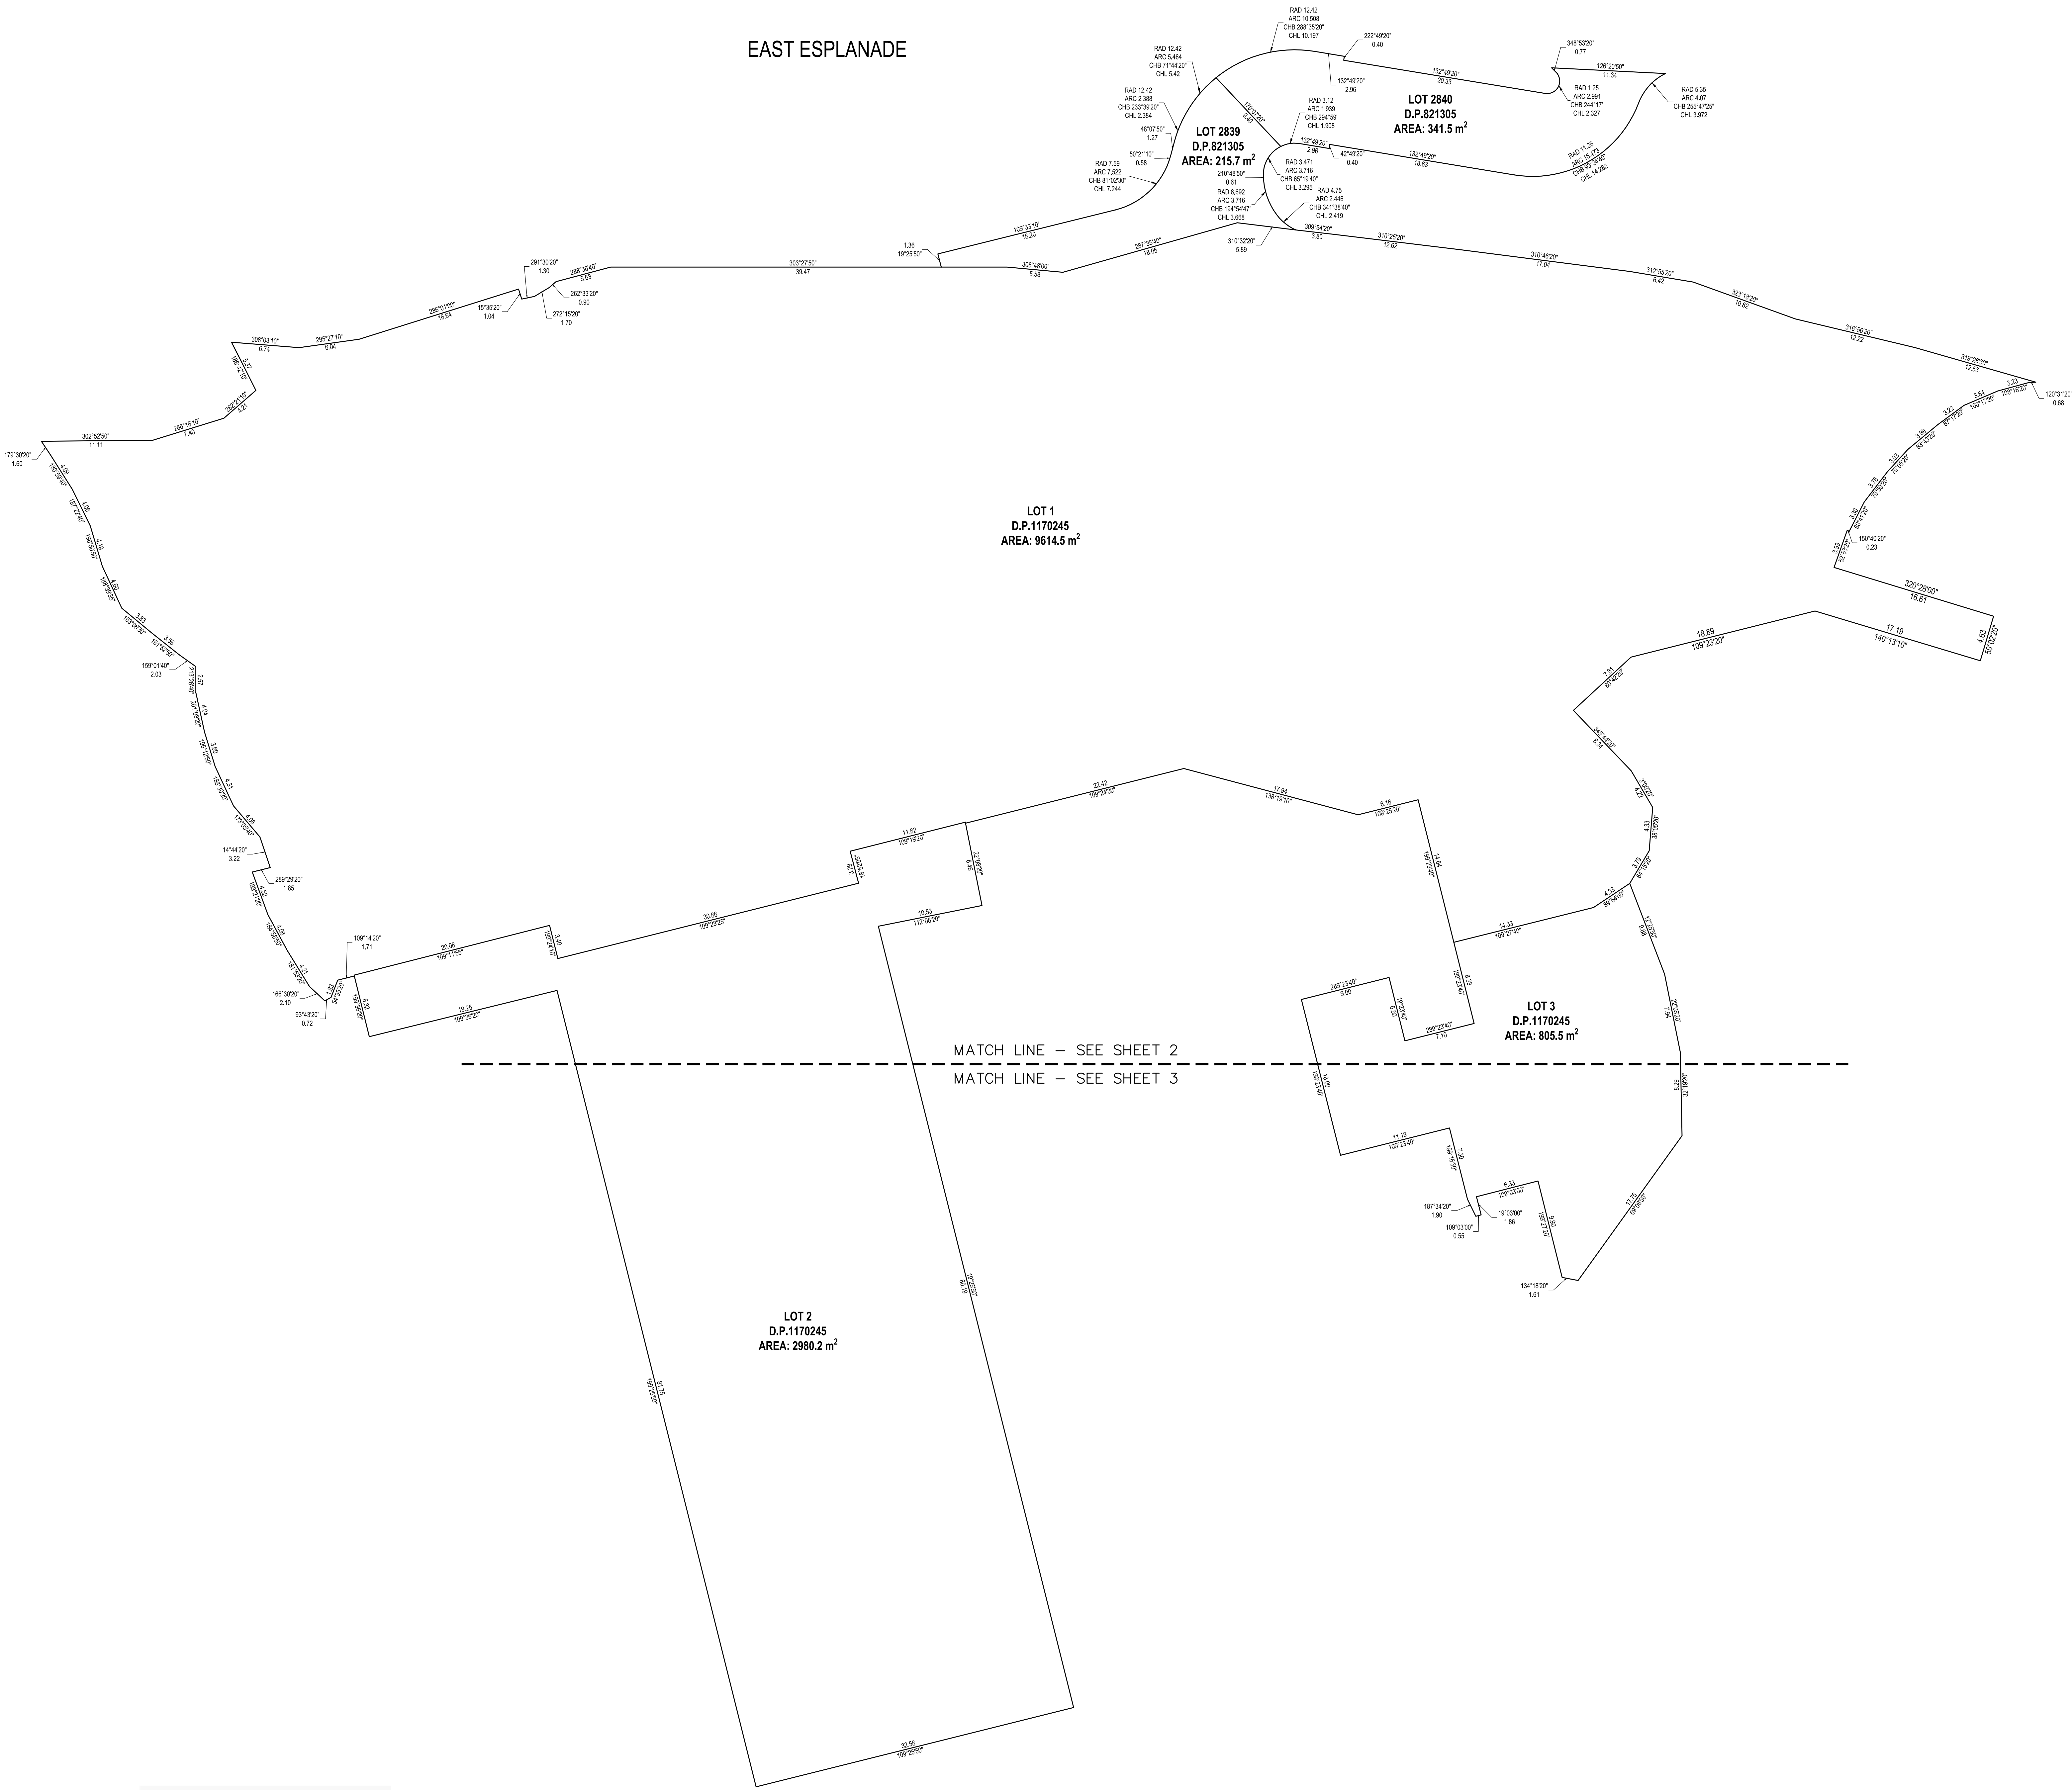

SUITE 7/14 FRENCH AVENUE, BANKSTOWN
PH: 02 9708 0177 FAX: 02 9708 0255 E: info@sydneyssurveyors.com.au

NOTE: BOUNDARIES HAVE BEEN DEFINED FOR PLANNING & DESIGN PURPOSES
PROPOSED STRUCTURES ON OR NEAR BOUNDARIES OF THE LAND MUST
SET OUT BY A REGISTERED SURVEYOR
THE EXACT LOCATION OF UNDERGROUND SERVICES IS UNKNOWN

- | | | | | |
|------------|-------------|-------------|---------------|------------|
| BENCH MARK | TELSTRA PIT | WATER METER | SEWER MANHOLE | STOP VALVE |
| TREES | HYDRANT | GAS METER | POWER POLE | LIGHT POLE |

SHEET 01 OF 04

REF: 18803_1C

SCALE: 1:250 @A0

GRID:

DATUM: AHD

DATE: 30/08/2023



REGISTERED SURVEYOR

PLAN SHOWING OVERALL AT

MANLY WHARF

LOT 1, 2, 3 IN D.P. 1170245 & LOT 2839, 2840 IN D.P. 821305



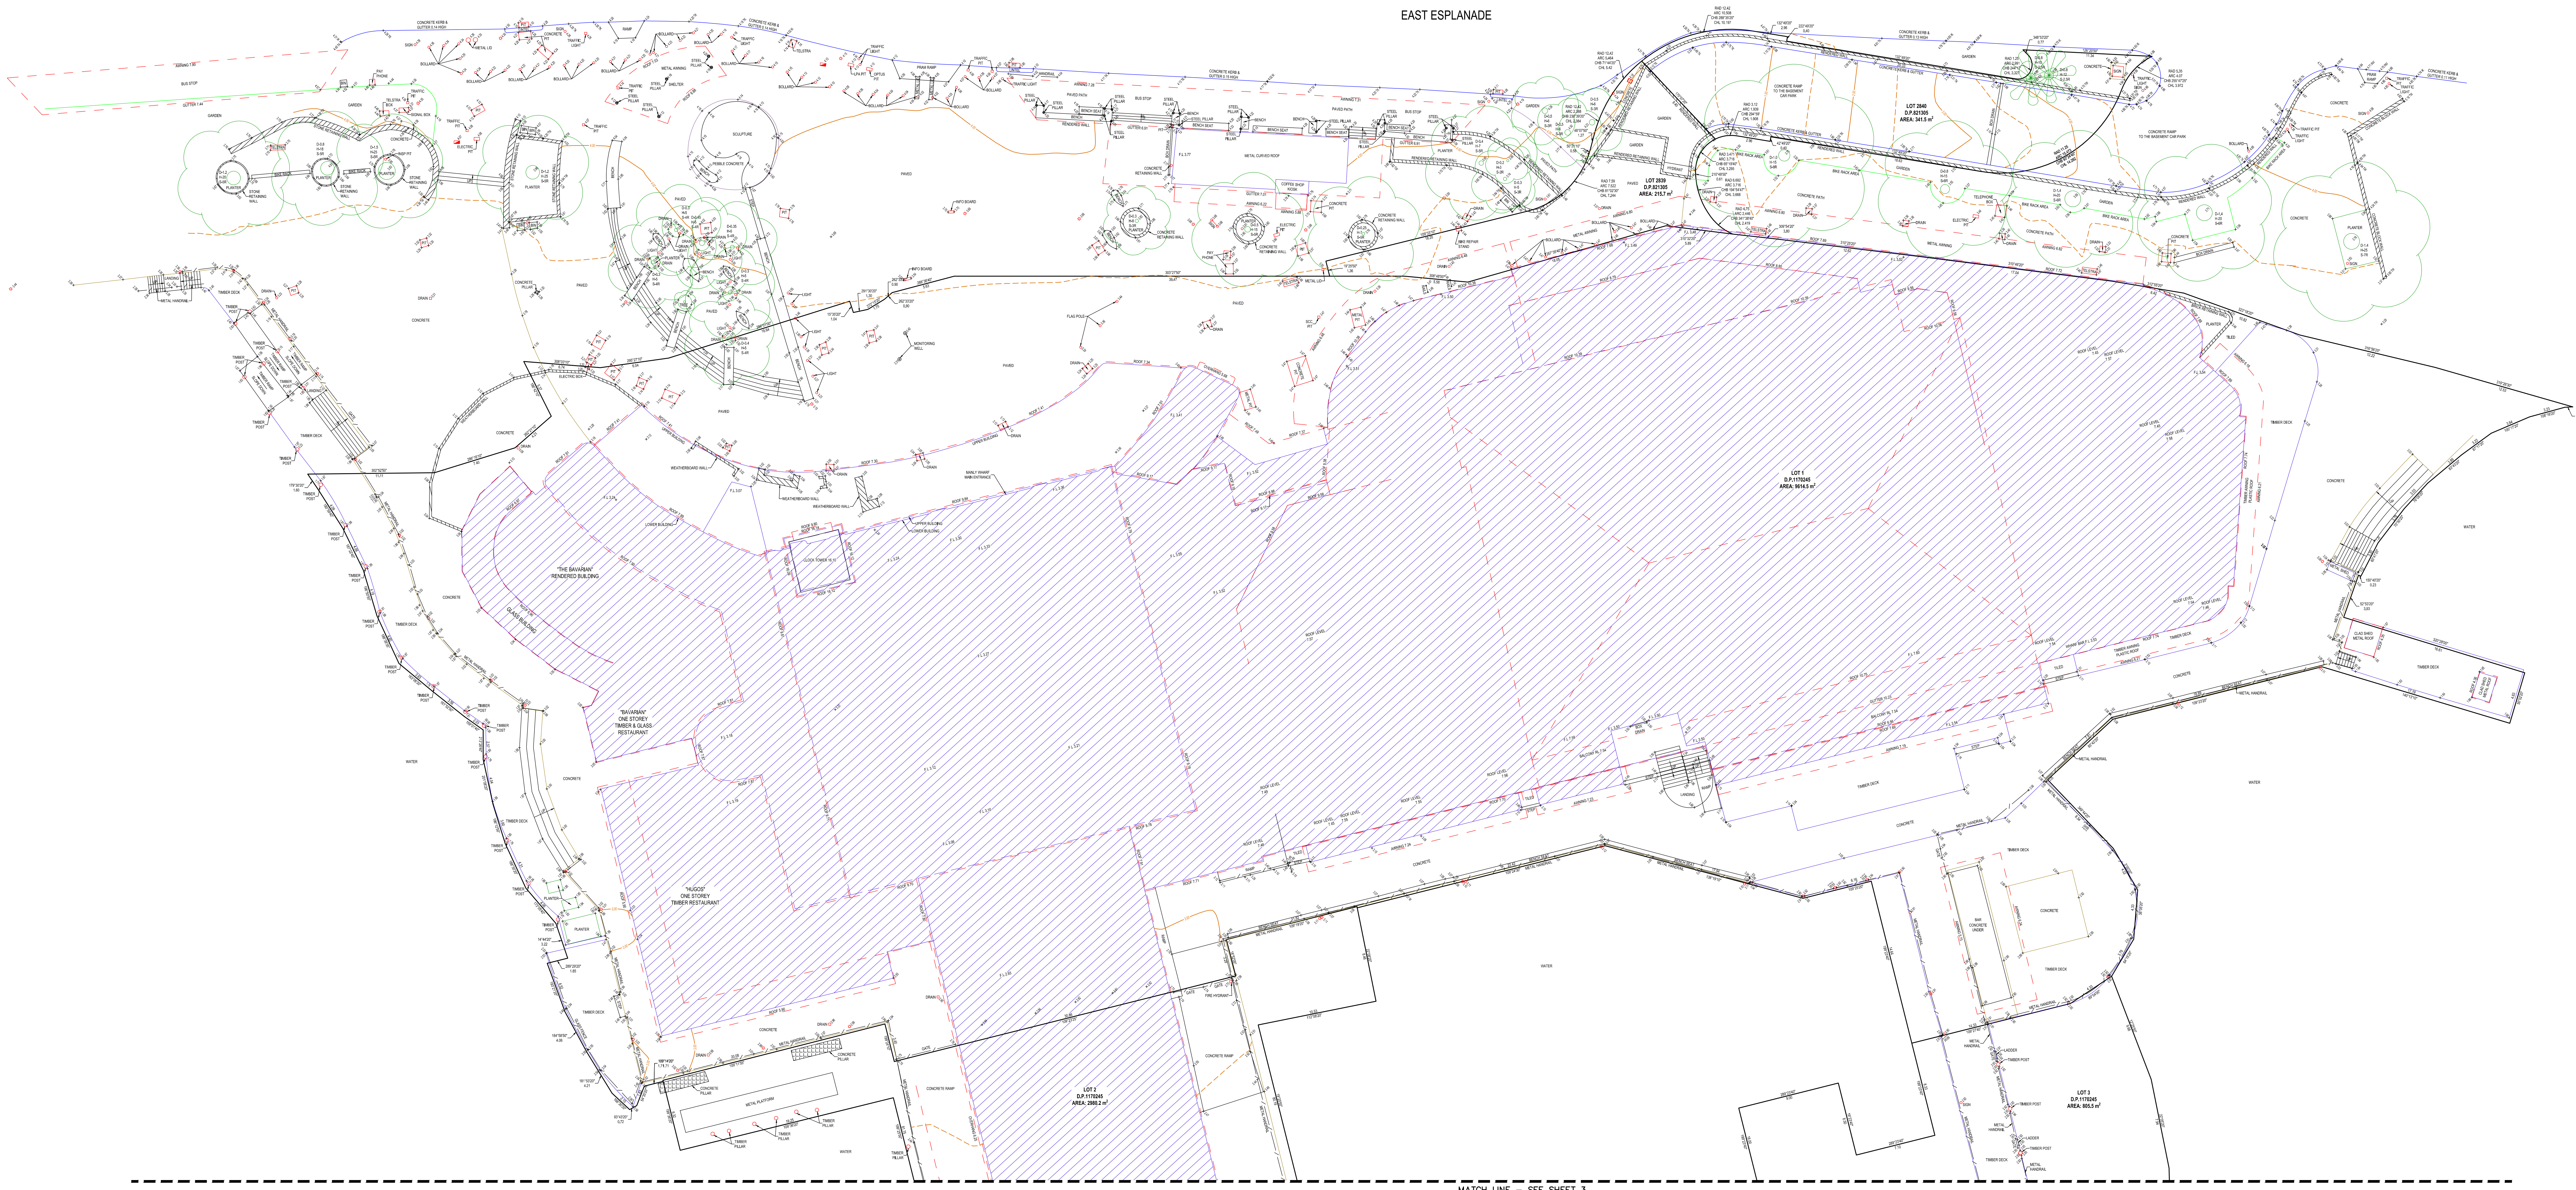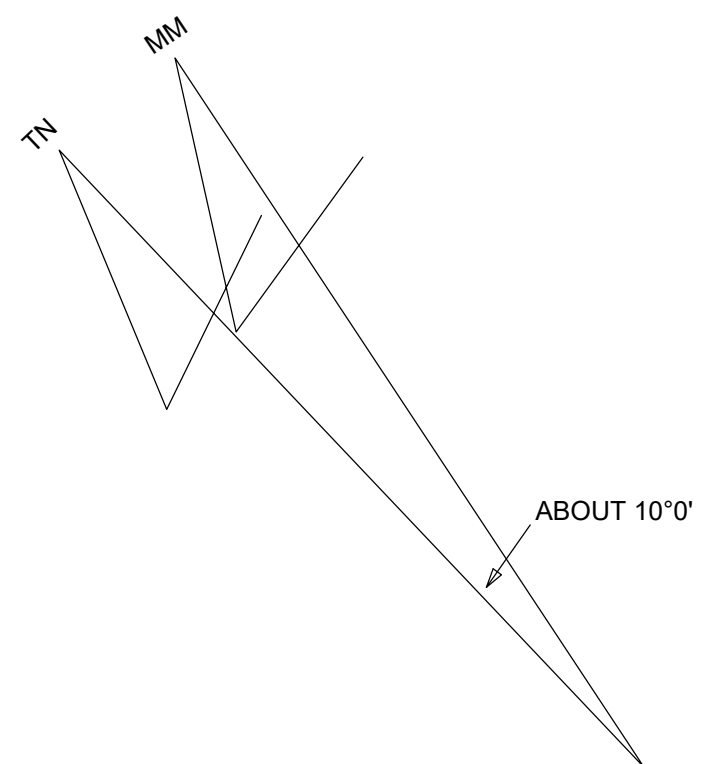

SUITE 7/14 FRENCH AVENUE, BANKSTOWN
PH: 02 9708 0177 FAX: 02 9708 0255 E: info@sydneyssurveyors.com.au



NOTE: BOUNDARIES HAVE BEEN DEFINED FOR PLANNING & DESIGN PURPOSES
PROPOSED STRUCTURES ON OR NEAR BOUNDARIES OF THE LAND MUST
SET OUT BY A REGISTERED SURVEYOR
THE EXACT LOCATION OF UNDERGROUND SERVICES IS UNKNOWN

- | | | | | |
|--------------|---------------|---------------|-----------------|--------------|
| ▲ BENCH MARK | ☑ TELSTRA PIT | Ⓜ WATER METER | Ⓢ SEWER MANHOLE | ☒ STOP VALVE |
| 🌳 TREES | ☑ HYDRANT | Ⓜ GAS METER | Ⓢ POWER POLE | Ⓢ LIGHT POLE |

SHEET 02 OF 04	REF: 18803_1C
	SCALE: 1:200 @A0
	GRID:
	DATUM: AHD
REGISTERED SURVEYOR	DATE: 30/08/2023

PLAN SHOWING DETAIL AND LEVELS AT
MANLY WHARF
LOT 1, 2, 3 IN D.P. 1170245 & LOT 2839, 2840 IN D.P. 821305



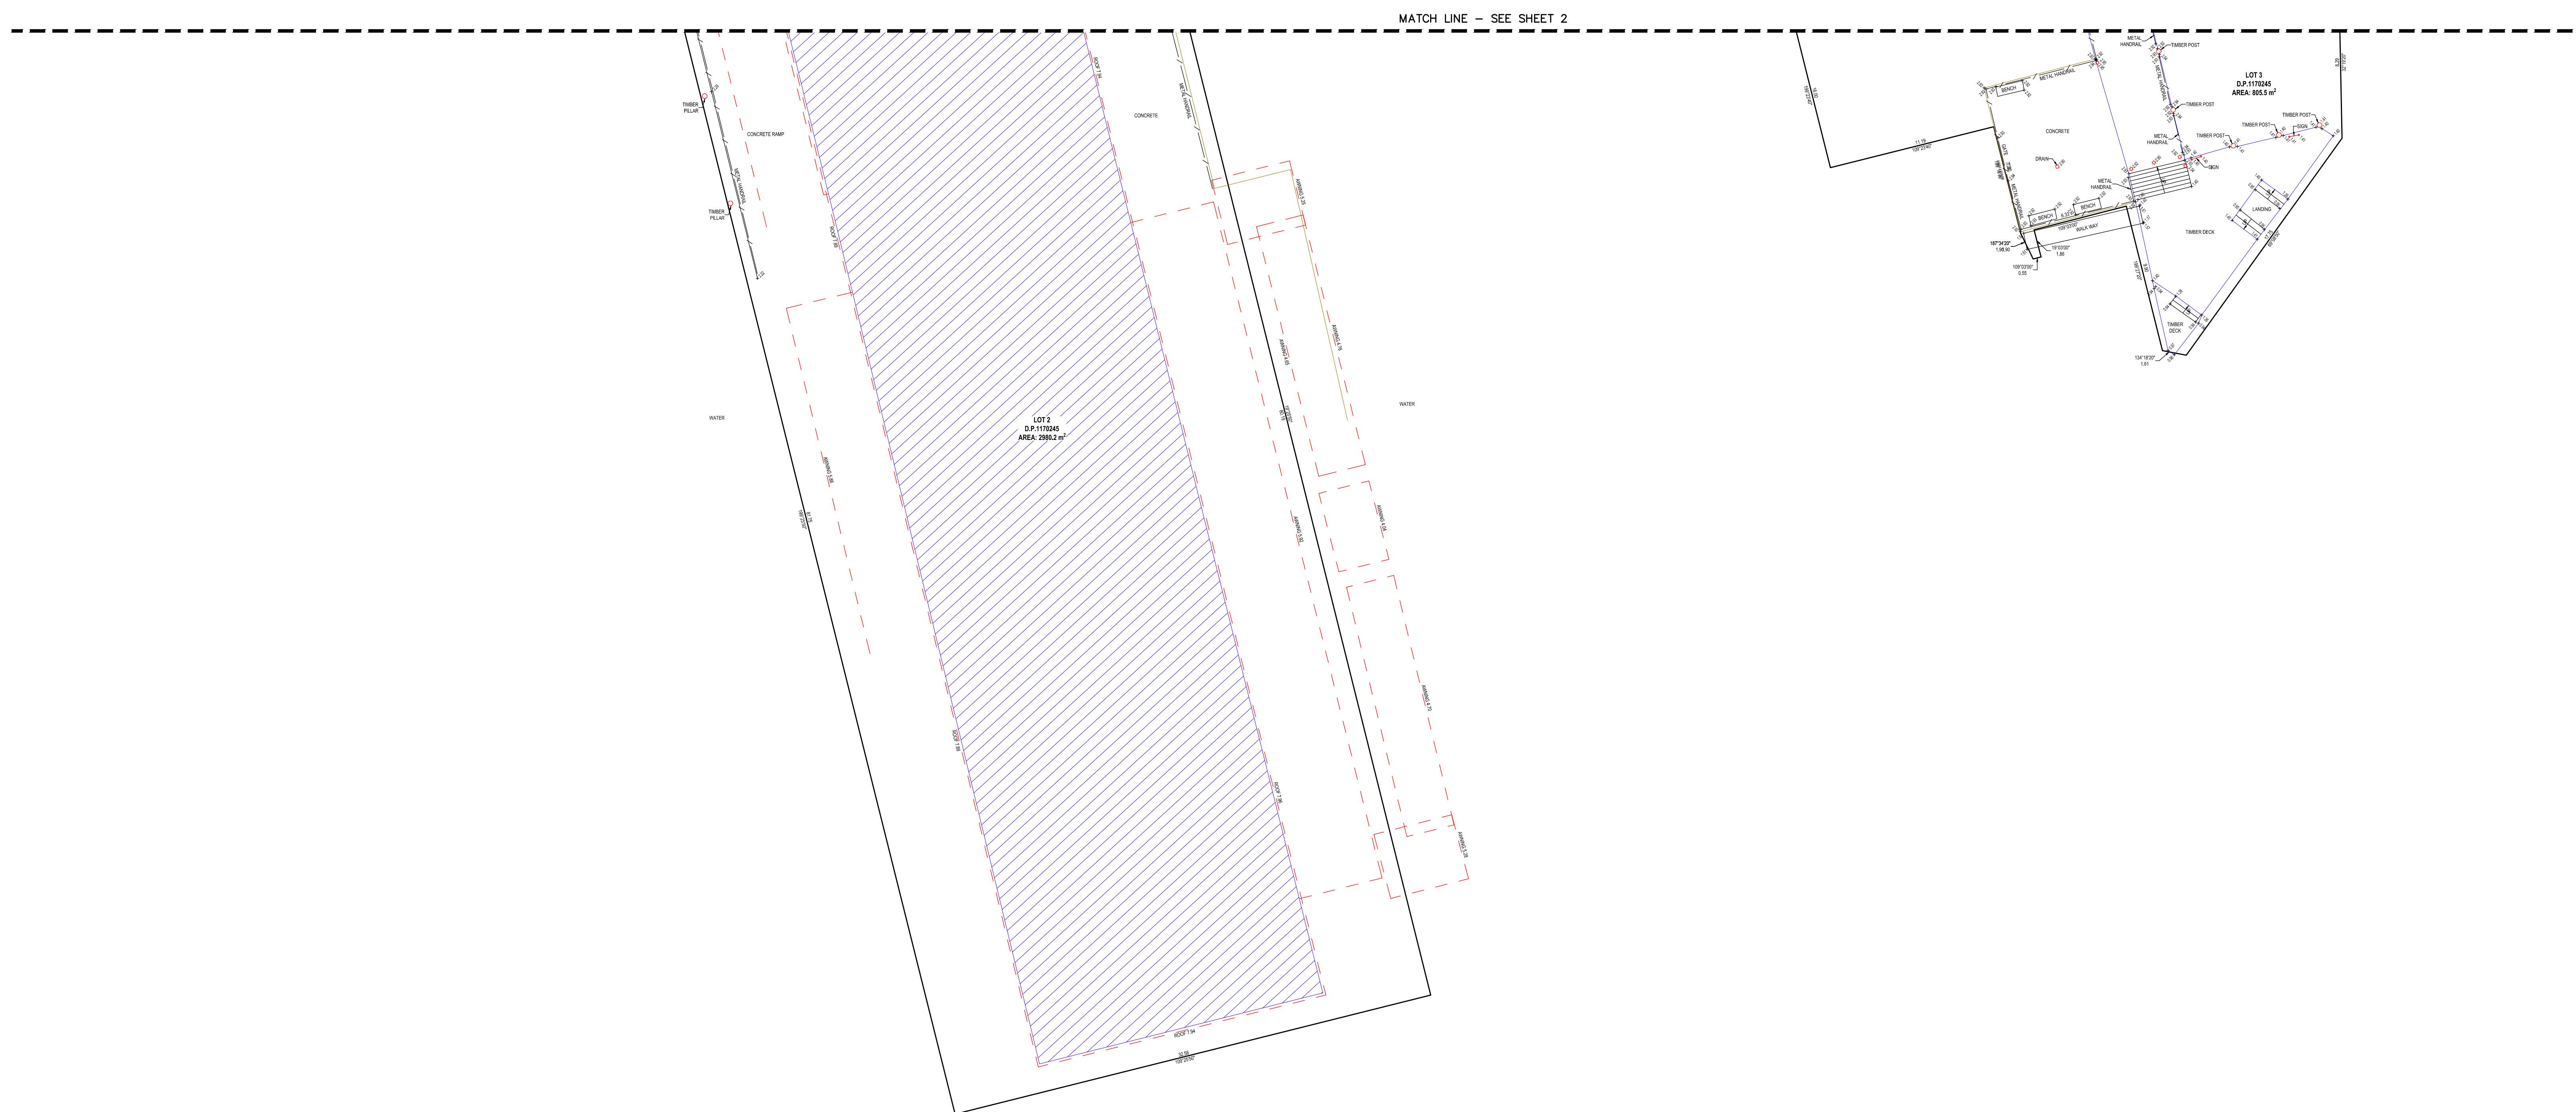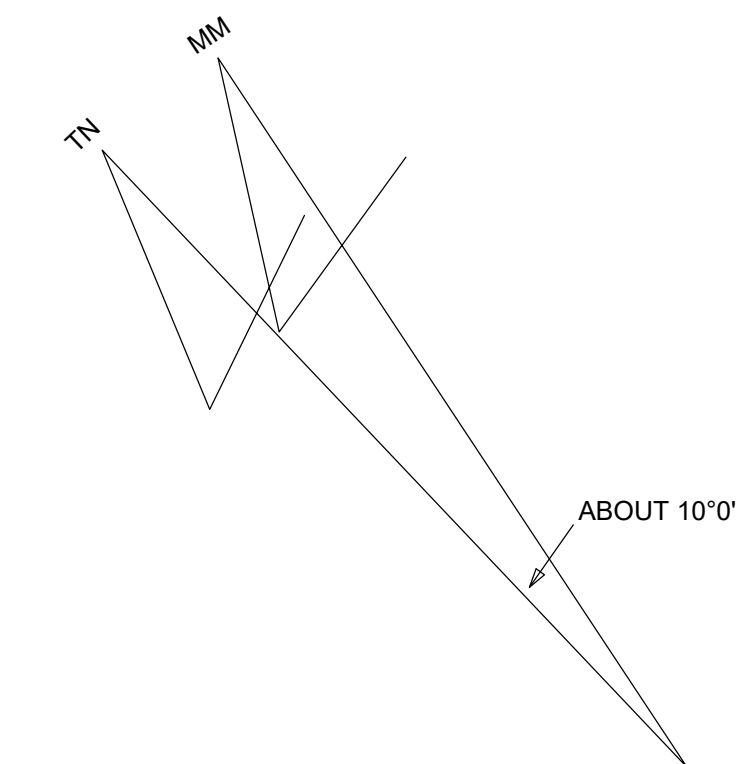

SUITE 7/14 FRENCH AVENUE, BANKSTOWN
PH: 02 9708 0177 FAX: 02 9708 0255 E: info@sydneyssurveyors.com.au

NOTE: BOUNDARIES HAVE BEEN DEFINED FOR PLANNING & DESIGN PURPOSES
PROPOSED STRUCTURES ON OR NEAR BOUNDARIES OF THE LAND MUST
SET OUT BY A REGISTERED SURVEYOR
THE EXACT LOCATION OF UNDERGROUND SERVICES IS UNKNOWN

- | | | | | |
|------------|-------------|-------------|---------------|------------|
| BENCH MARK | TELSTRA PIT | WATER METER | SEWER MANHOLE | STOP VALVE |
| TREES | HYDRANT | GAS METER | POWER POLE | LIGHT POLE |

SHEET 03 OF 04

REGISTERED SURVEYOR

REF: 18803_1C

SCALE: 1:200 @A0

GRID:

DATUM: AHD

DATE: 30/08/2023

PLAN SHOWING DETAIL AND LEVELS AT

MANLY WHARF

LOT 1, 2, 3 IN D.P. 1170245 & LOT 2839, 2840 IN D.P. 821305





BASEMENT



SUITE 7/14 FRENCH AVENUE, BANKSTOWN
PH: 02 9708 0177 FAX: 02 9708 0255 E: info@sydneyssurveyors.com.au

NOTE: BOUNDARIES HAVE BEEN DEFINED FOR PLANNING & DESIGN PURPOSES
PROPOSED STRUCTURES ON OR NEAR BOUNDARIES OF THE LAND MUST
SET OUT BY A REGISTERED SURVEYOR
THE EXACT LOCATION OF UNDERGROUND SERVICES IS UNKNOWN

- | | | | | |
|------------|-------------|-------------|---------------|------------|
| BENCH MARK | TELSTRA PIT | WATER METER | SEWER MANHOLE | STOP VALVE |
| TREES | HYDRANT | GAS METER | POWER POLE | LIGHT POLE |

SHEET 04 OF 04

REGISTERED SURVEYOR

REF: 18803_1C

SCALE: 1:100 @A0

GRID:

DATUM: AHD


DATE: 30/08/2023

PLAN SHOWING DETAIL AND LEVELS AT

MANLY WHARF

LOT 1, 2, 3 IN D.P. 1170245 & LOT 2839, 2840 IN D.P. 821305



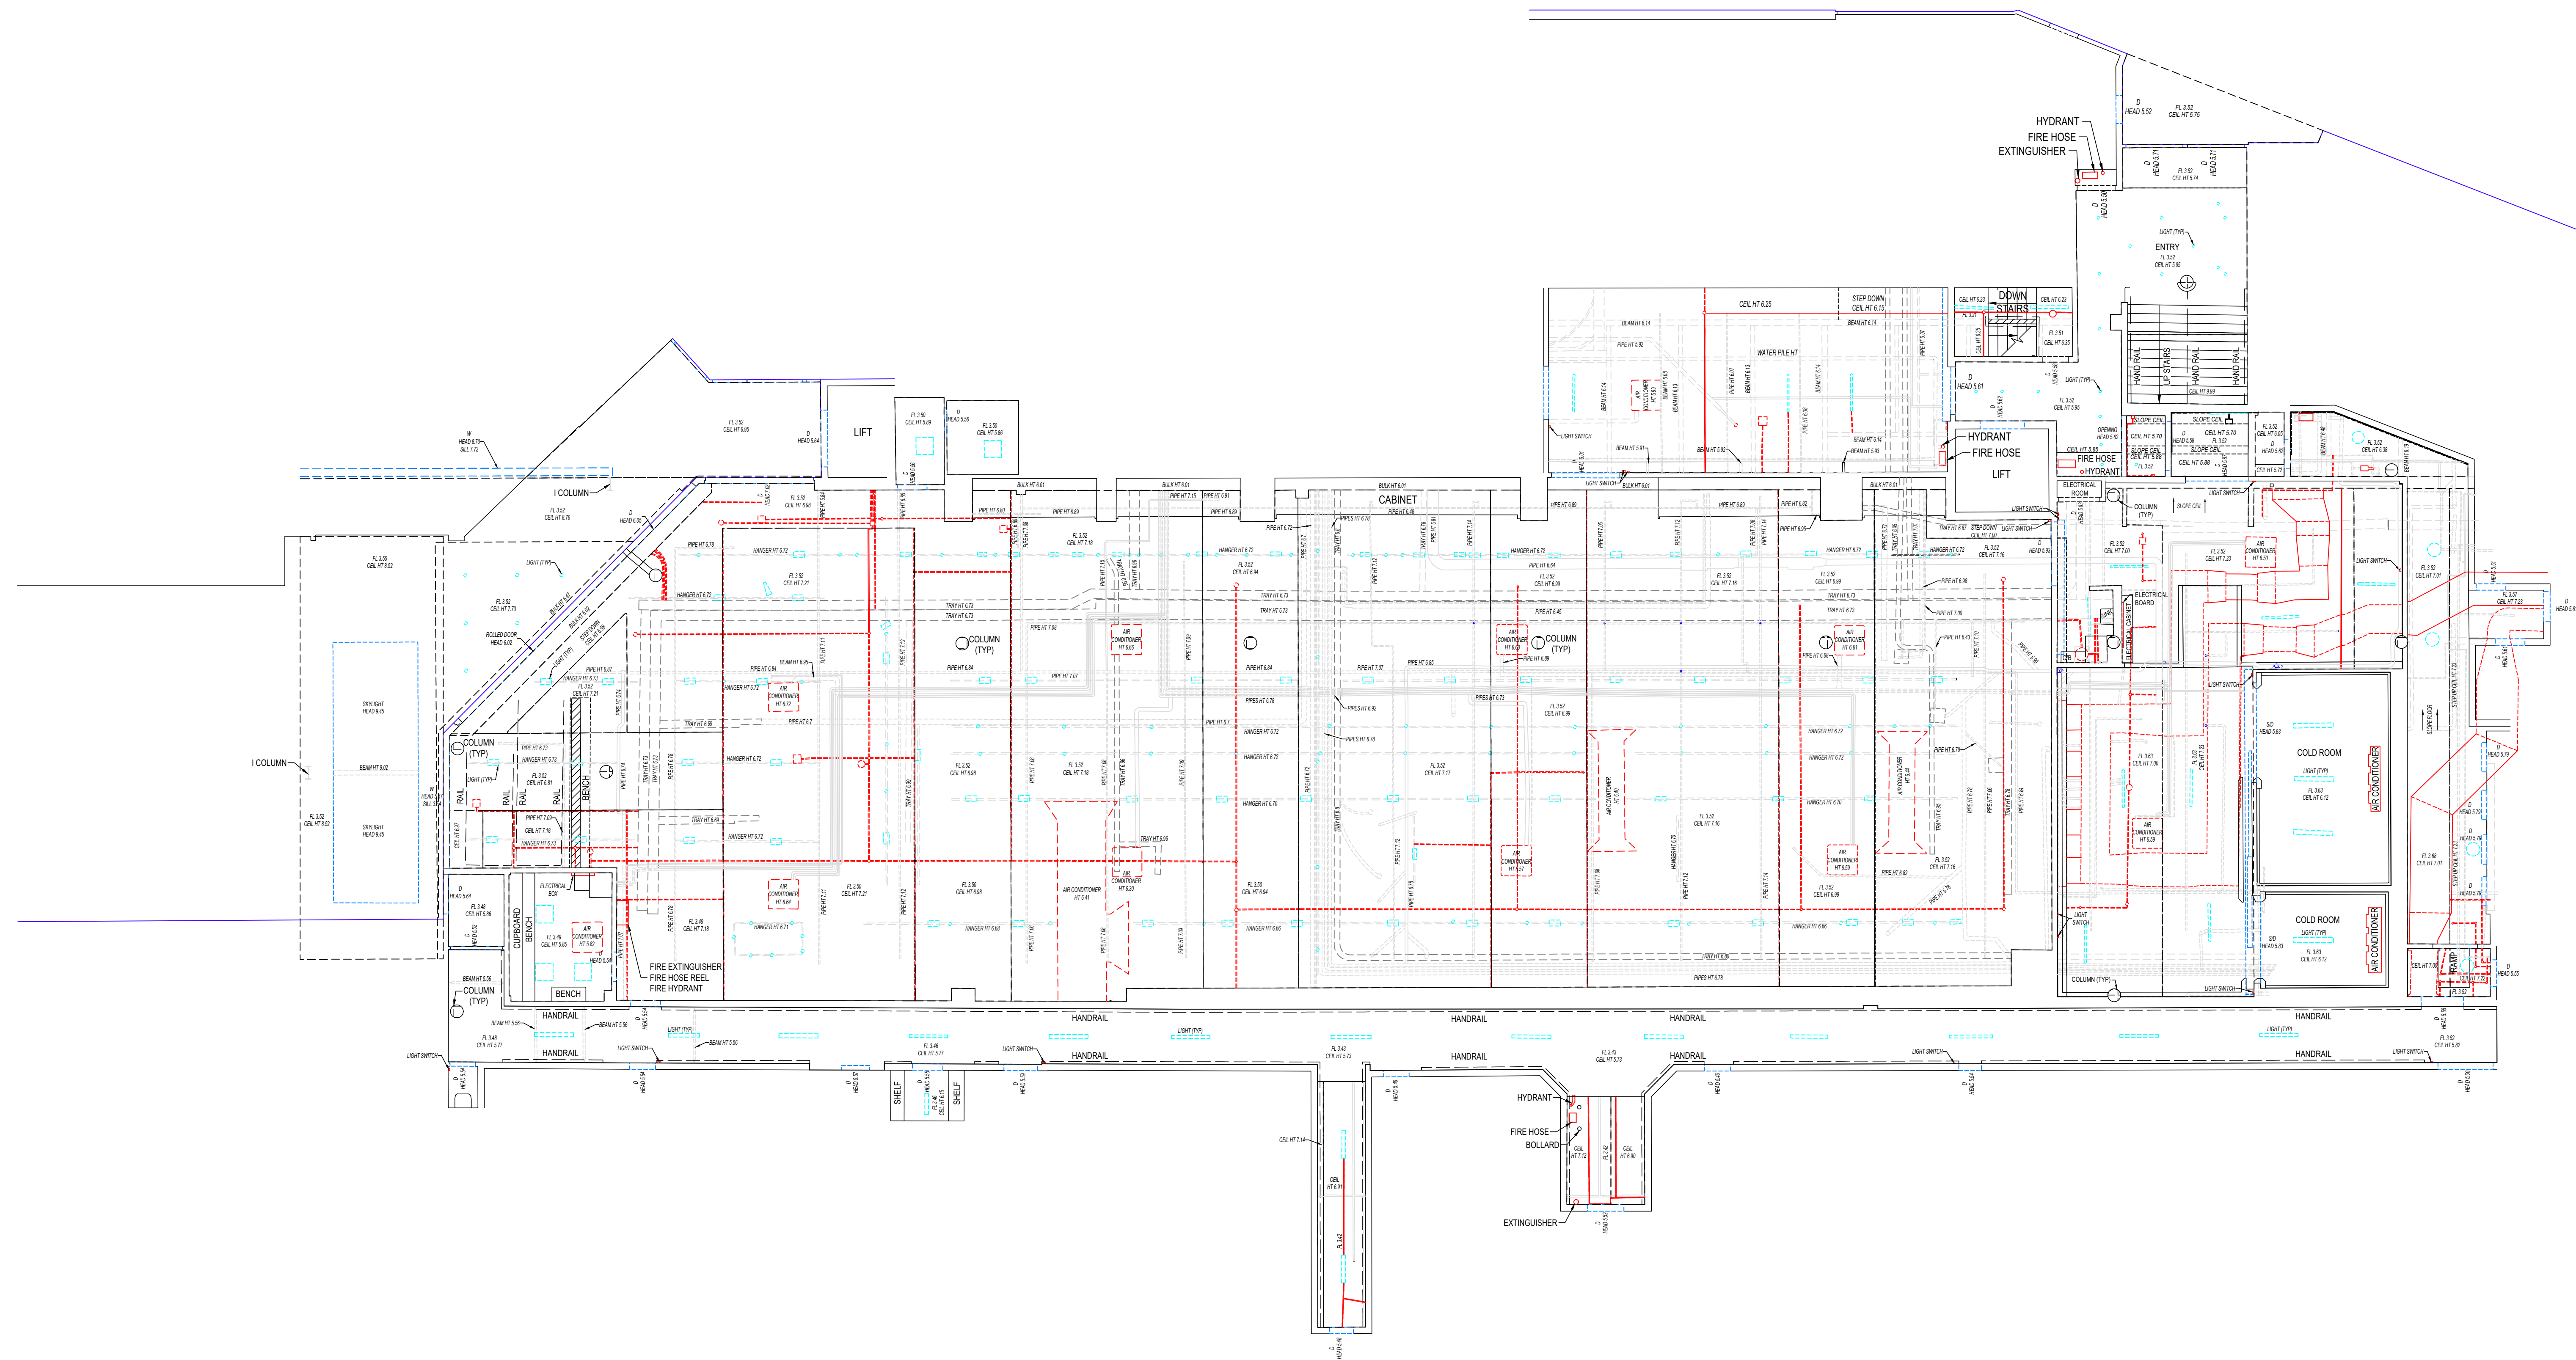

SUITE 7/14 FRENCH AVENUE, BANKSTOWN
PH: 02 9708 0177 FAX: 02 9708 0255 E: info@sydneyssurveyors.com.au

NOTE: BOUNDARIES HAVE BEEN DEFINED FOR PLANNING & DESIGN PURPOSES
PROPOSED STRUCTURES ON OR NEAR BOUNDARIES OF THE LAND MUST
SET OUT BY A REGISTERED SURVEYOR
THE EXACT LOCATION OF UNDERGROUND SERVICES IS UNKNOWN

- | | | | | |
|------------|-------------|-------------|---------------|------------|
| BENCH MARK | TELSTRA PIT | WATER METER | SEWER MANHOLE | STOP VALVE |
| TREES | HYDRANT | GAS METER | POWER POLE | LIGHT POLE |

SHEET 01 OF 01

REGISTERED SURVEYOR

REF: 18803_1A_ALDI

SCALE: 1:100 @A0

GRID:

DATUM: AHD

DATE: 28/08/2023

PLAN SHOWING DETAIL AND LEVELS AT

MANLY WHARF

LOT 1 IN D.P. 1170245

