



1 SECTION E: SHORT - Looking NW
1:100

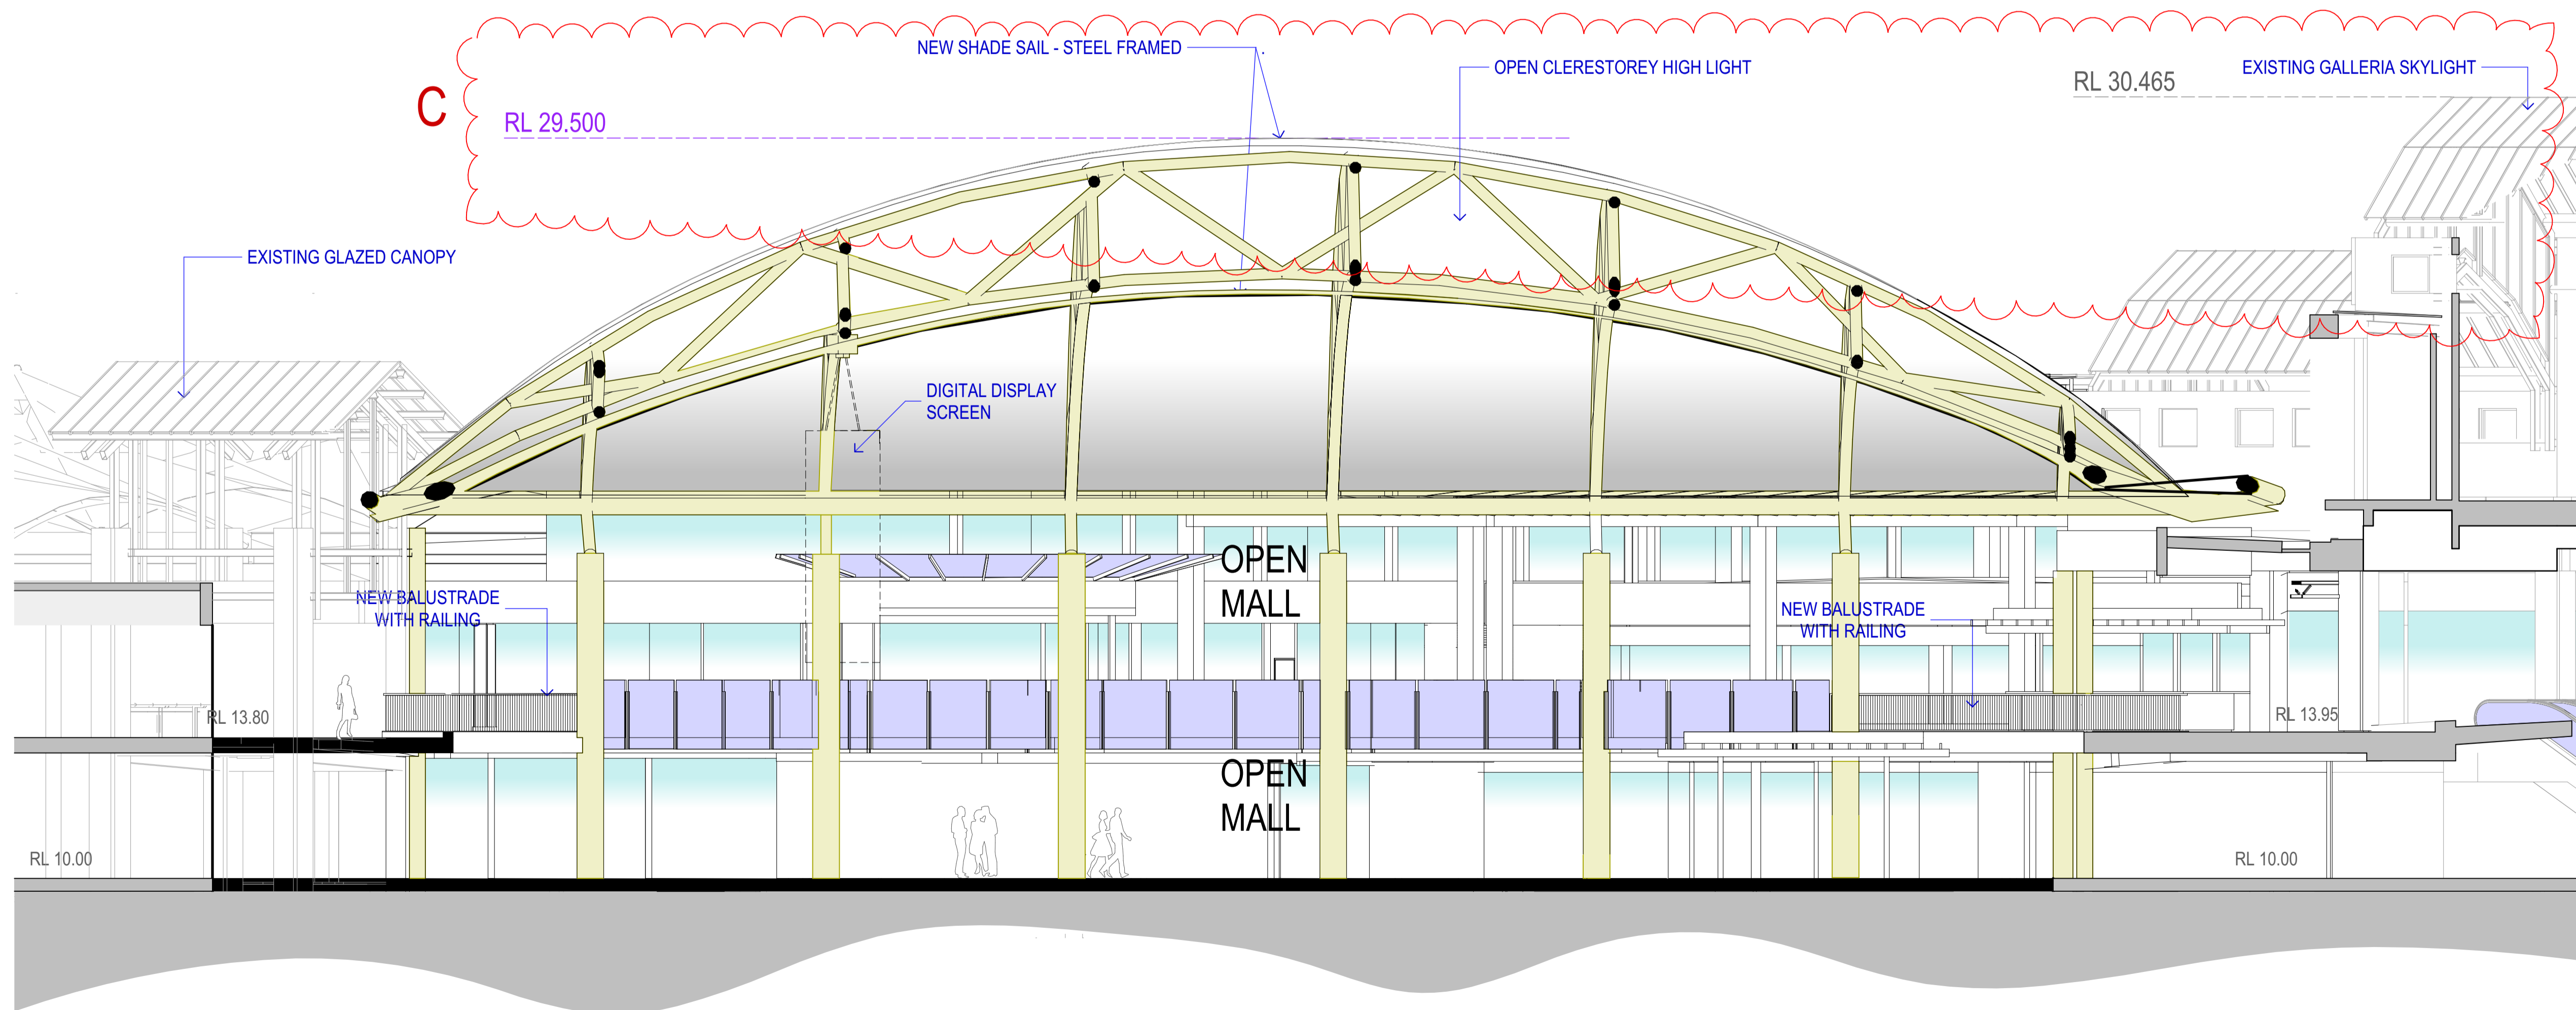

2 SECTION F: LONG - Looking SW
1:100

- LEGEND: Area Types
- PROPOSED SPECIALTY SHOPS
 - PROPOSED MINI MAJOR
 - PROPOSED MAJOR
 - PROPOSED FOOD SHOP/ RESTAURANT
 - PROPOSED KIOSKS
 - PROPOSED MALL
 - PROPOSED CARPARK
 - PROPOSED AMENITIES/ STORAGE
 - PROPOSED SERVICES
 - PROPOSED PAVING
 - PROPOSED LANDSCAPING
 - PROPOSED LEISURE

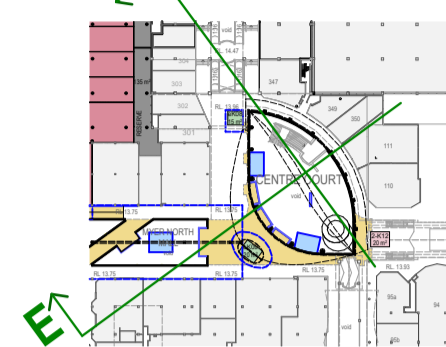

Centre Court
First Stage Retail Extension & Associated Carparking
WARRINGAH MALL

NOTES:
REFER TO LATEST PROJECT DOCUMENTATION FOR EXISTING PLANS, SECTIONS, ELEVATIONS, RL'S, SURVEY AND DETAILS

AMPCAPITAL

SCENTRE GROUP

Owner and Operator of Westfield in Australia and New Zealand

Scentre Design and Construction Pty Limited
100 Market Street Sydney NSW 2000
Phone (02) 9358 7000 Fax (02) 9028 8500
GPO Box 4004 Sydney NSW 2001
ACN 000 267 265

1:100 NF, TS, RH, RJ 22/07/2015
1:2000 @ Drawn Date

Scheme 28e 11752 Project No

5400 Sections

Centre Court

DA 01.5403 Rev C

