


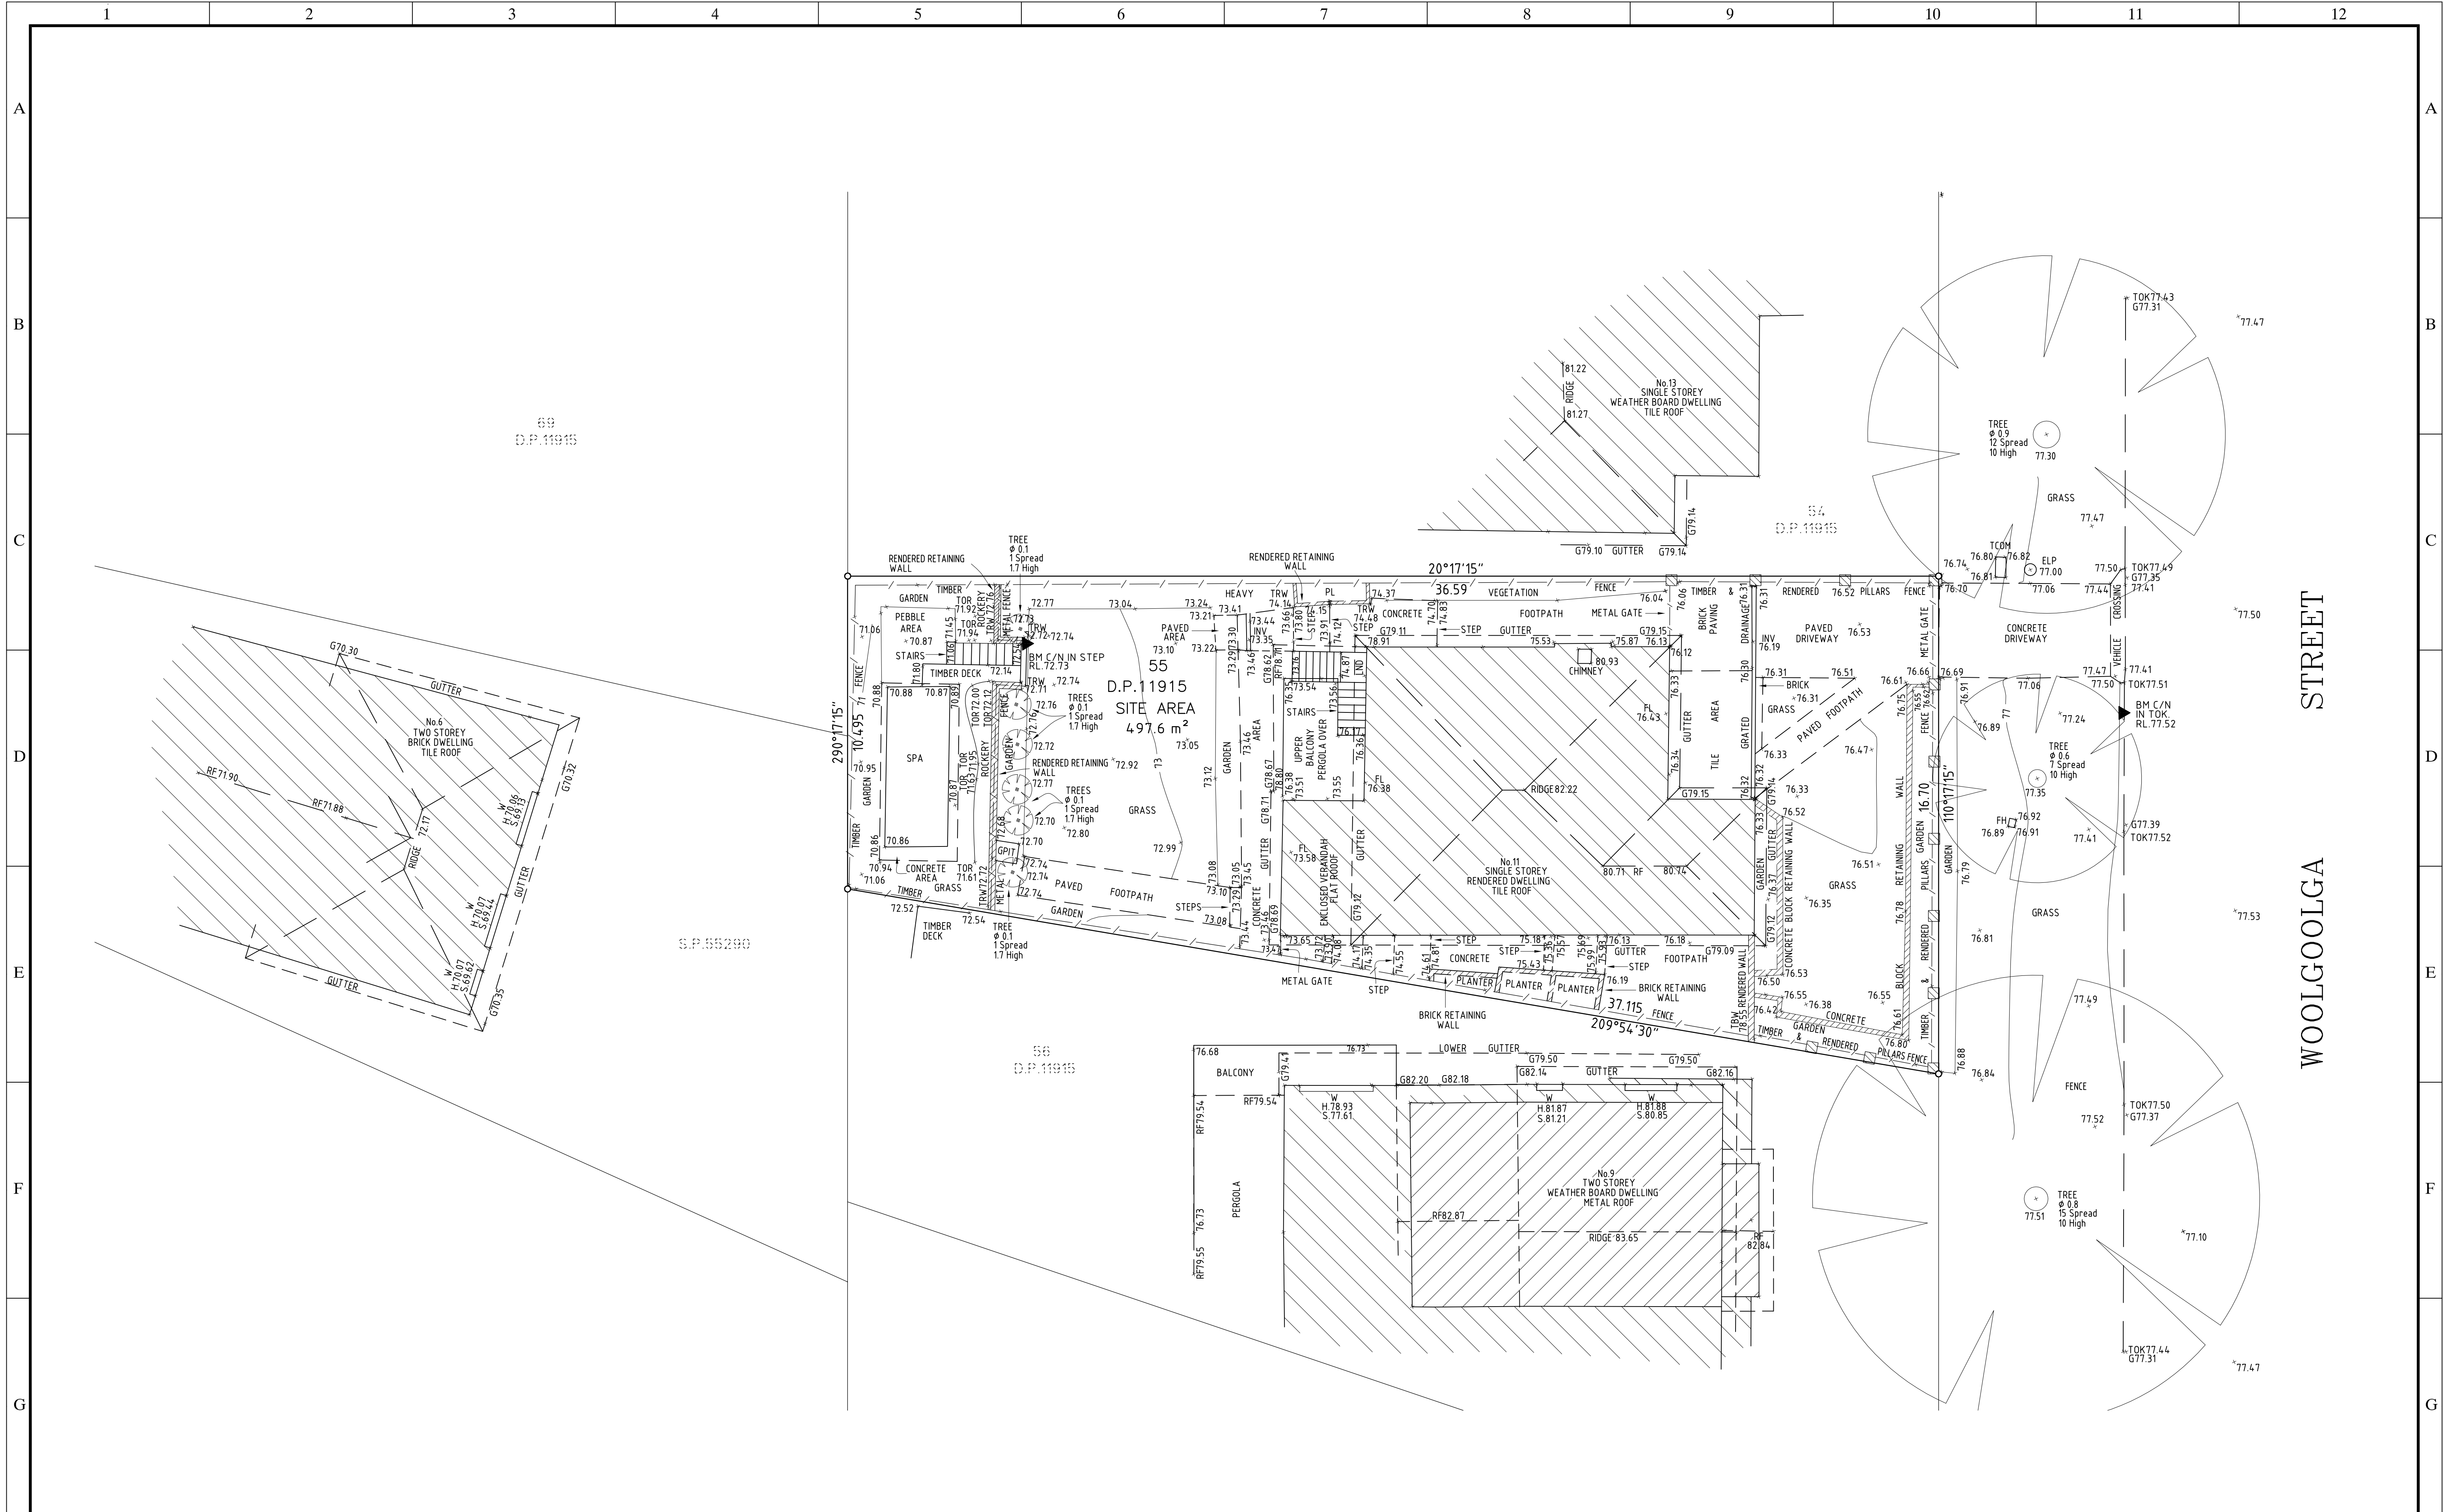

IMPORTANT NOTE:

This plan is prepared from a combination of field survey and existing record for the purpose of designing new constructions on the land and should not be used for any other purpose.
The title boundaries shown hereon were not marked by the author at the time of survey and have been determined by plan dimensions only and not by field measurement.

Services shown hereon have been located where possible by field survey. If not able where possible by field survey. If not able to be so located, known services have been plotted from the records of relevant authorities where available and have been noted accordingly on this plan.

Prior to any demolition, excavation or construction on the site, the relevant authority should be contacted for possible location of further underground services and detailed locations of all services.

This note is an integral part of this plan.

LEGEND:

BM-BENCH MARK
RL- REDUCED LEVEL
FL.- FLOOR LEVEL
G.- GUTTER
C/N- CONCRETE NAIL
TOK.-TOP OF KERB
FH-FIRE HYDRANT
Ø-DIAMETER OF TRUNK
W.-WINDOW
RF.- ROOF
TCOM.- TELECOM PIT

ELP.-ELECTRICITY POLE
TOR.- TOP OF ROCK
TRW.- TOP OF RETAINING WALL
GPIT.- GRATED PIT
PL.- PLANTER
INV.- INVERT LEVEL
LND.- LANDING

[illegible]

SCALE: 1:100
HORIZ. 1: VERT. 1:
CONTOUR INTERVAL:

MAJOR: 1 MINOR: 0.5

HORIZONTAL ORIGIN

COORD.SYSTEM	MARK ADONIS
	COORDINAT

M.N.	COORDINATA
	E

	N
VERTICAL DATUM	

VERTICAL DATUM	
DATUM:	BM ADOPTED

DATE: 01/01/2010	TIME: 10:00
BY: AHD	RL: 77.10

A1

ATS LAND & ENGINEERING
SURVEYORS PTY. LTD.

A. C. N. 003 402 426
Suite 3, 75 Ryedale Road, WEST RYDE 2114
(P.O. Box 331 GLADESVILLE 1675)
Phone: (02) 9808 6854 Fax: (02) 9808 6853
E-Mail: ats1@attsurveyors.com.au

SURVEYED

DRAWN


CHECKED

PASSED

PROJECT:

TOPOGRAPHICAL SURVEY PLAN
OF No.11 WOOLGOOLGA STREET,
NORTH BALGOWLAH,
BEING LOT 55 IN D.P. 11915

CLIENT: DAVID WILLINGHAM

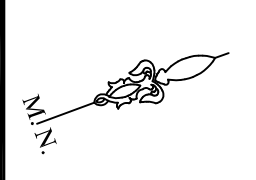

DATE _____

DATE
13 - 04 - 2019

ET 1 OF 1

ET 1 OF 1

AWING	2001
-------	------

REV.	
------	--

64 - 00	
---------	--

74 - 00	
---------	--