



THIS PLAN IS ON M.M.
LOT 120 DP 526584
SITE AREA: 651.3 M²


NOTIFICATION
PLAN

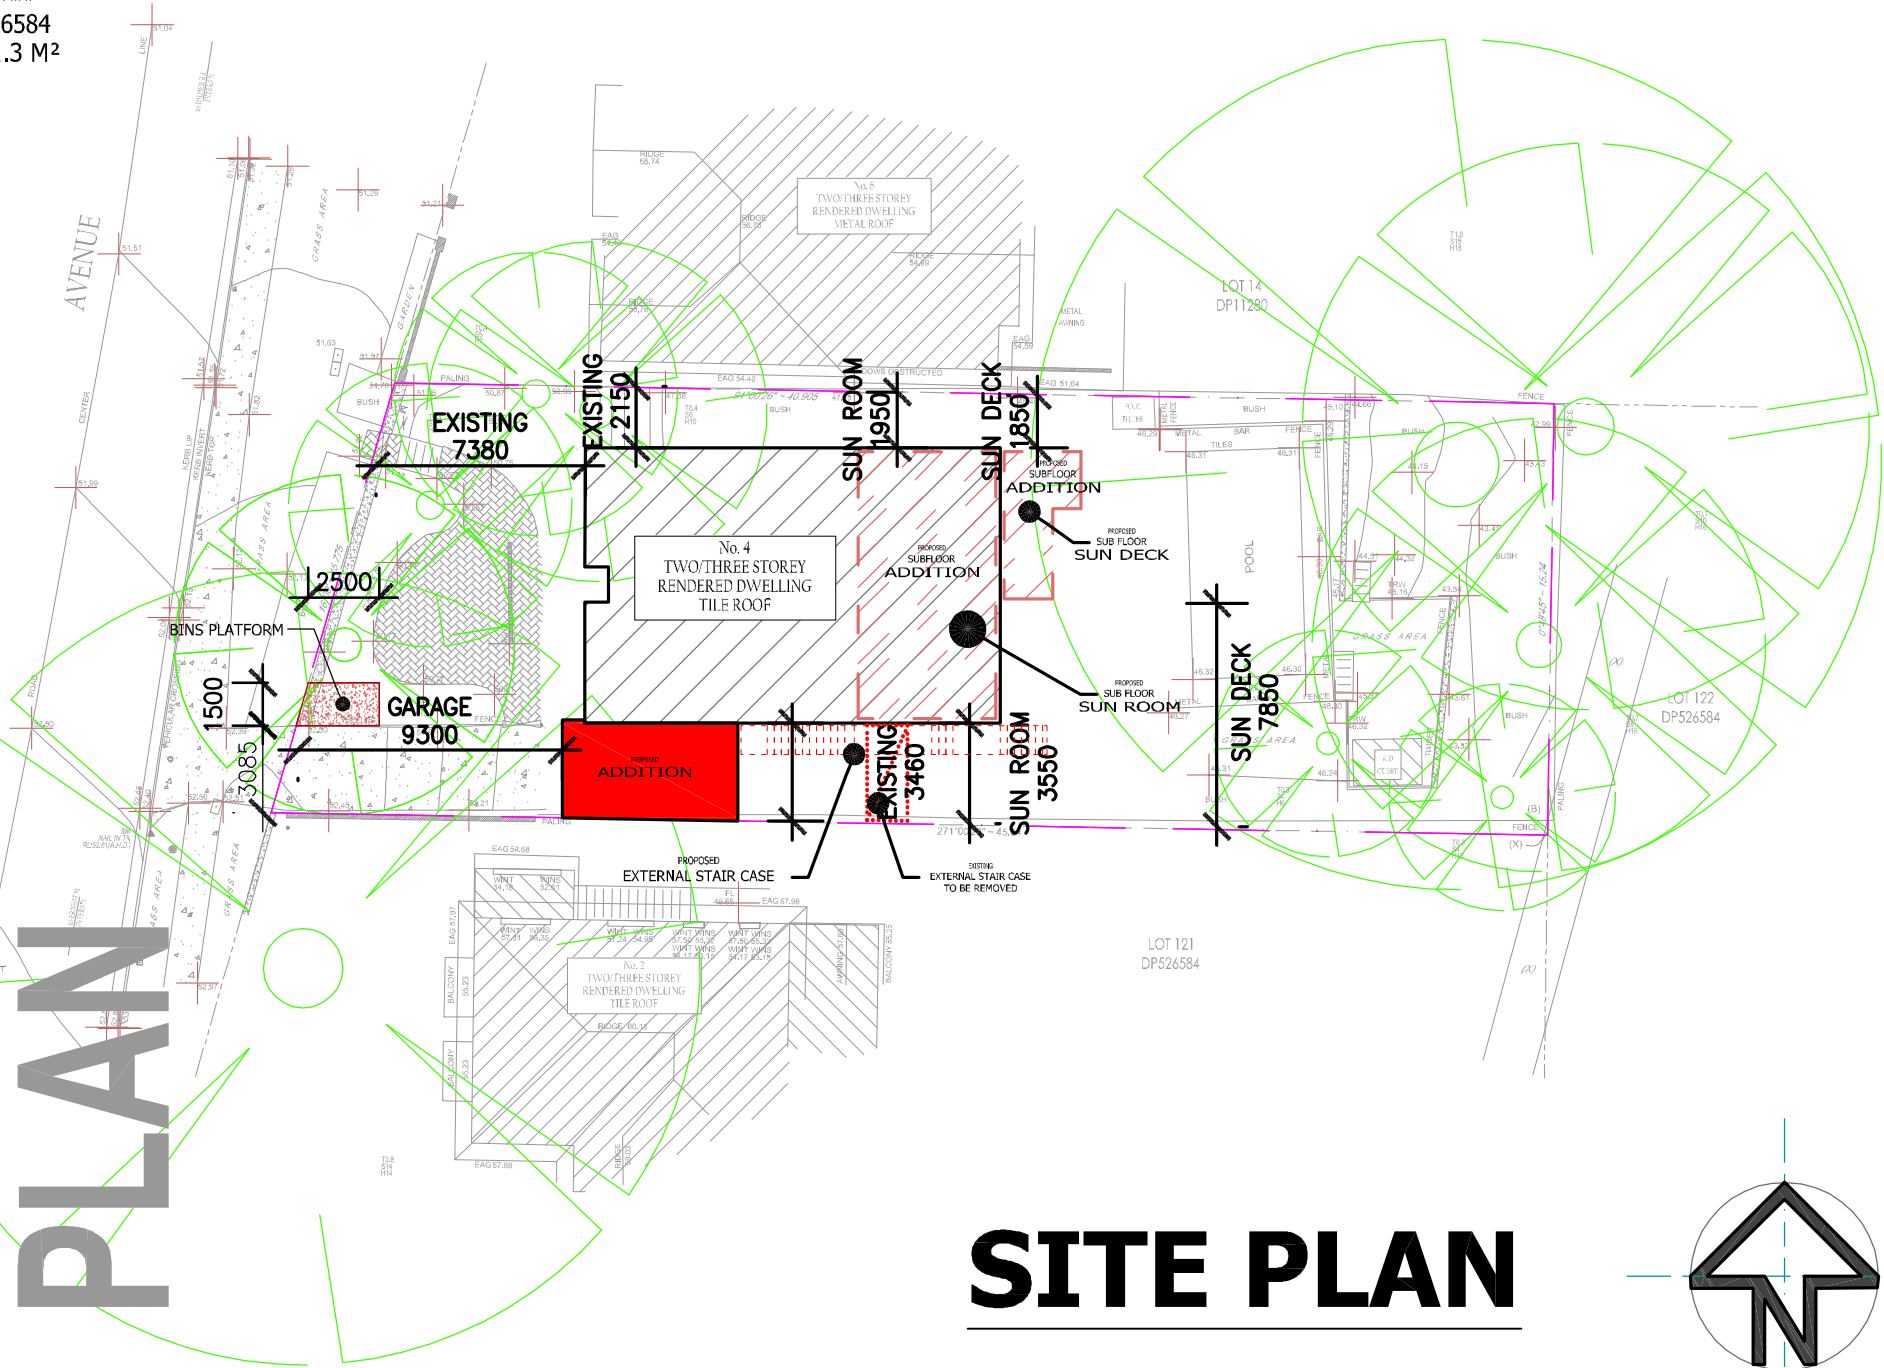


SITE PLAN

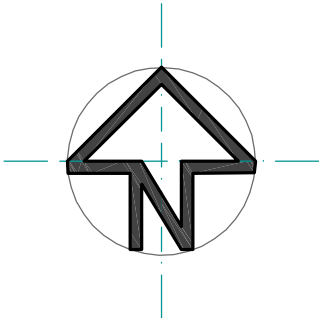



NOTIFICATION PLAN

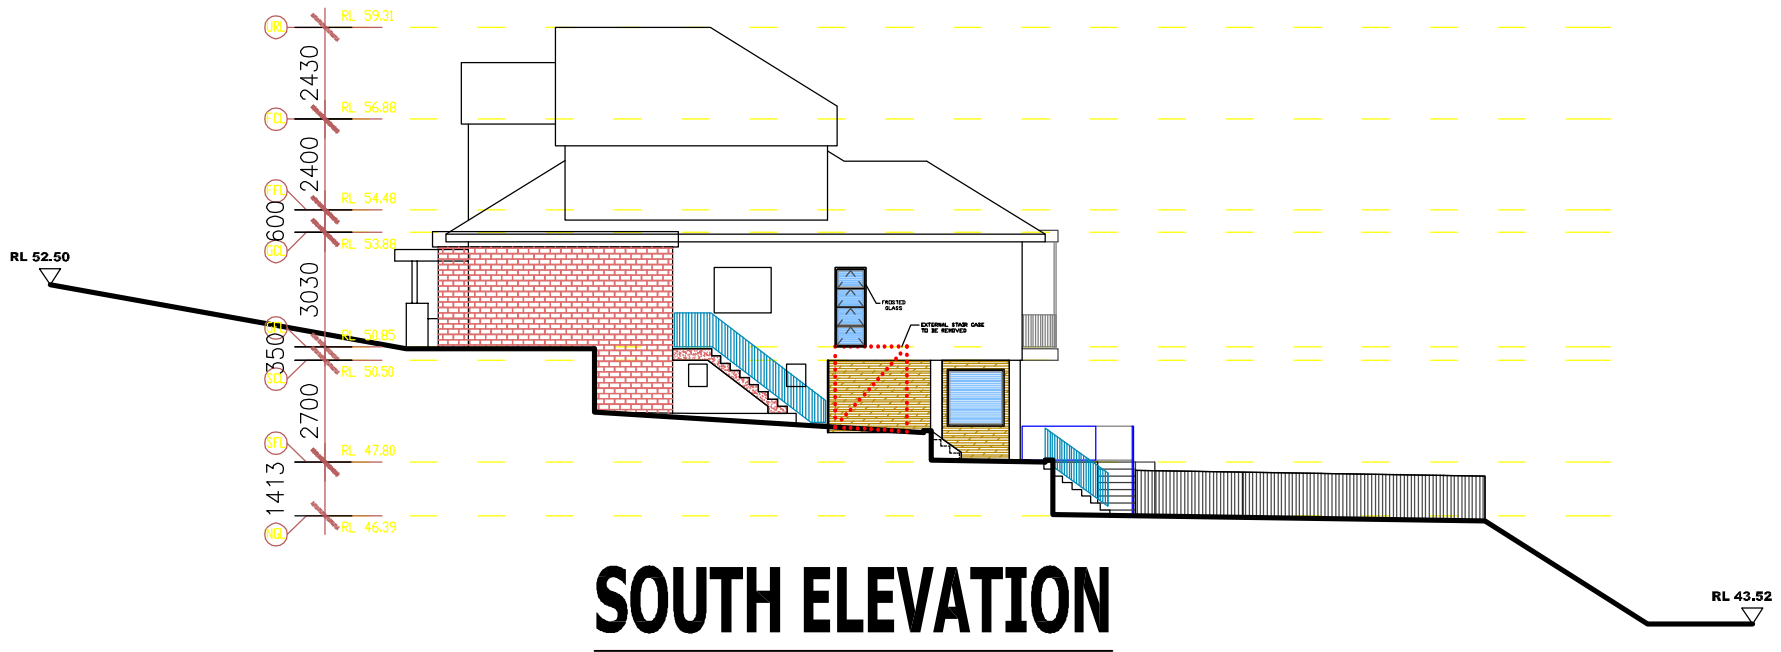

NOTIFICATION PLAN

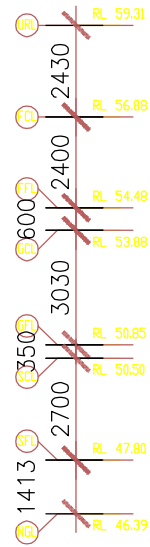

EAST ELEVATION

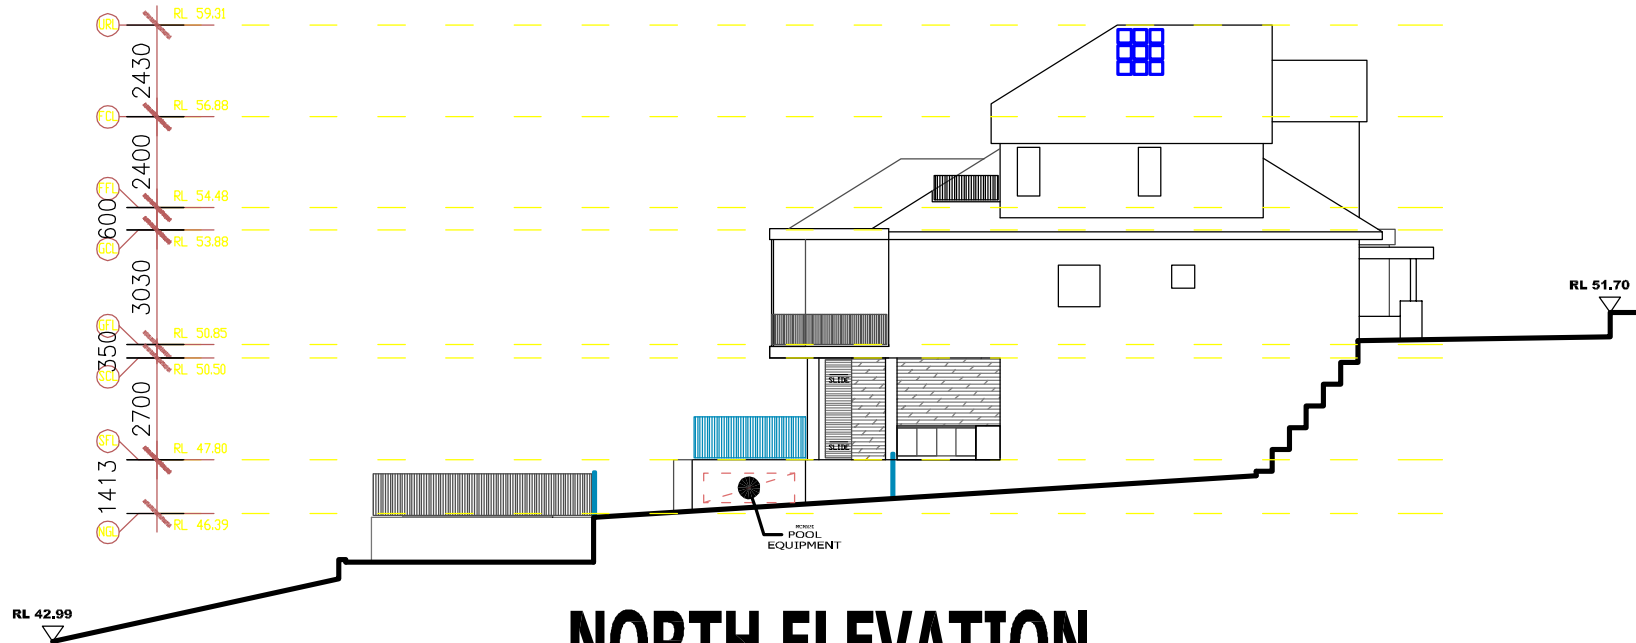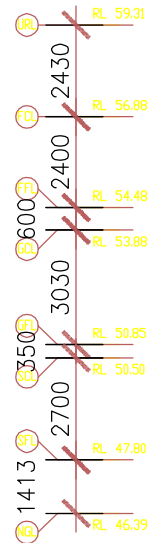

NORTH ELEVATION