


Proposed Dwellings

Lot 8, 10 Fern Creek Road Warriewood

Landscape Development Application

DRAWINGS

DWG NO.	DRAWING TITLE	SCALE
008	COVER SHEET	N/A
108	LANDSCAPE PLAN - Lot 8	1:50
308	LANDSCAPE HARDSCAPE PLAN - Lot 8	1:50
408	LANDSCAPE PLANTING PLAN - Lot 8	1:50
508	LANDSCAPE SPECIFICATION & DETAILS - Lot 8	AS SHOWN

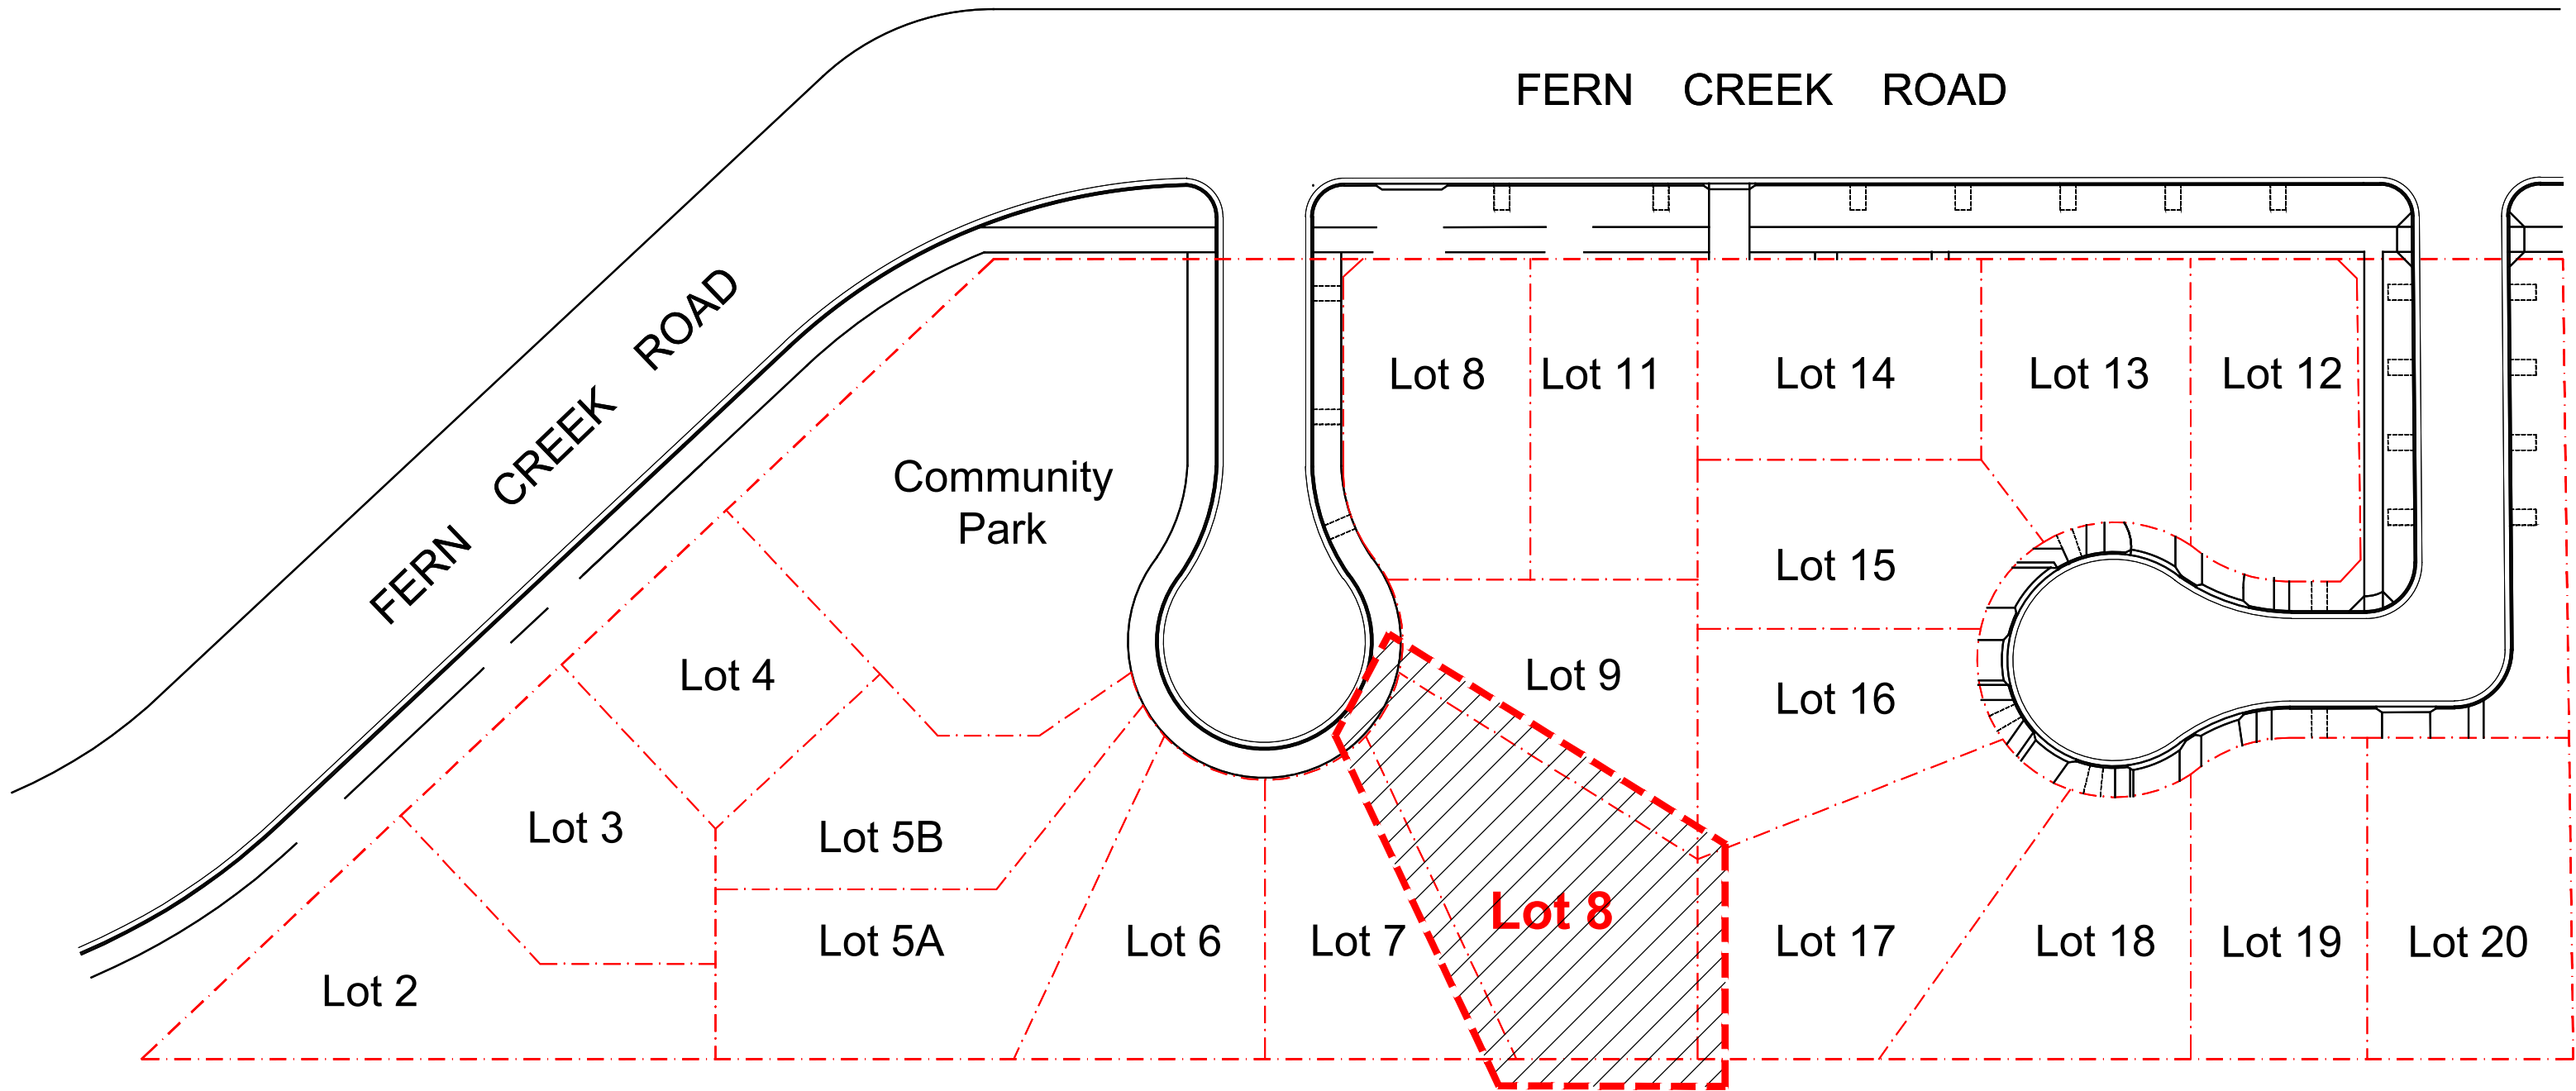

Key Plan | 1:500

NOT FOR CONSTRUCTION

© 2021 Site Image (NSW) Pty Ltd. ABN 44 801 262 380 as agent for Site Image NSW Partnership. All rights reserved. This drawing is copyright and shall not be reproduced or copied in any form or by any means (graphic, electronic or mechanical including photocopy) without the written permission of Site Image (NSW) Pty Ltd. Any license, expressed or implied, to use this document for any purpose what so ever is restricted to the terms of the written agreement between Site Image (NSW) Pty Ltd and the instructing party.

The contractor shall check and verify all work on site (including work by others) before commencing the landscape installation. Any discrepancies are to be reported to the Project Manager or Landscape Architect prior to commencing work. Do not scale this drawing. Any required dimensions not shown shall be referred to the Landscape Architect for confirmation.

Legend

Key Plan

S I T E I M A G E



Landscape Architects

Level 1, 3-5 Bapstall Street
Redfern NSW 2016
Australia

Tel: (61 2) 8332 5600
Fax: (61 2) 9698 2877
www.siteimage.com.au

Client

SKYCORP AUSTRALIA

Project

Proposed Dwellings

10 Fern Creek Road

Warriewood

Drawing Name

Landscape Coversheet

- Lot 8

DEVELOPMENT APPLICATION

Scale


Job Number


SS21-4780

Drawing Number

Issue

008 A

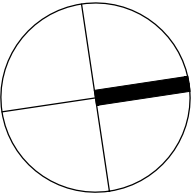

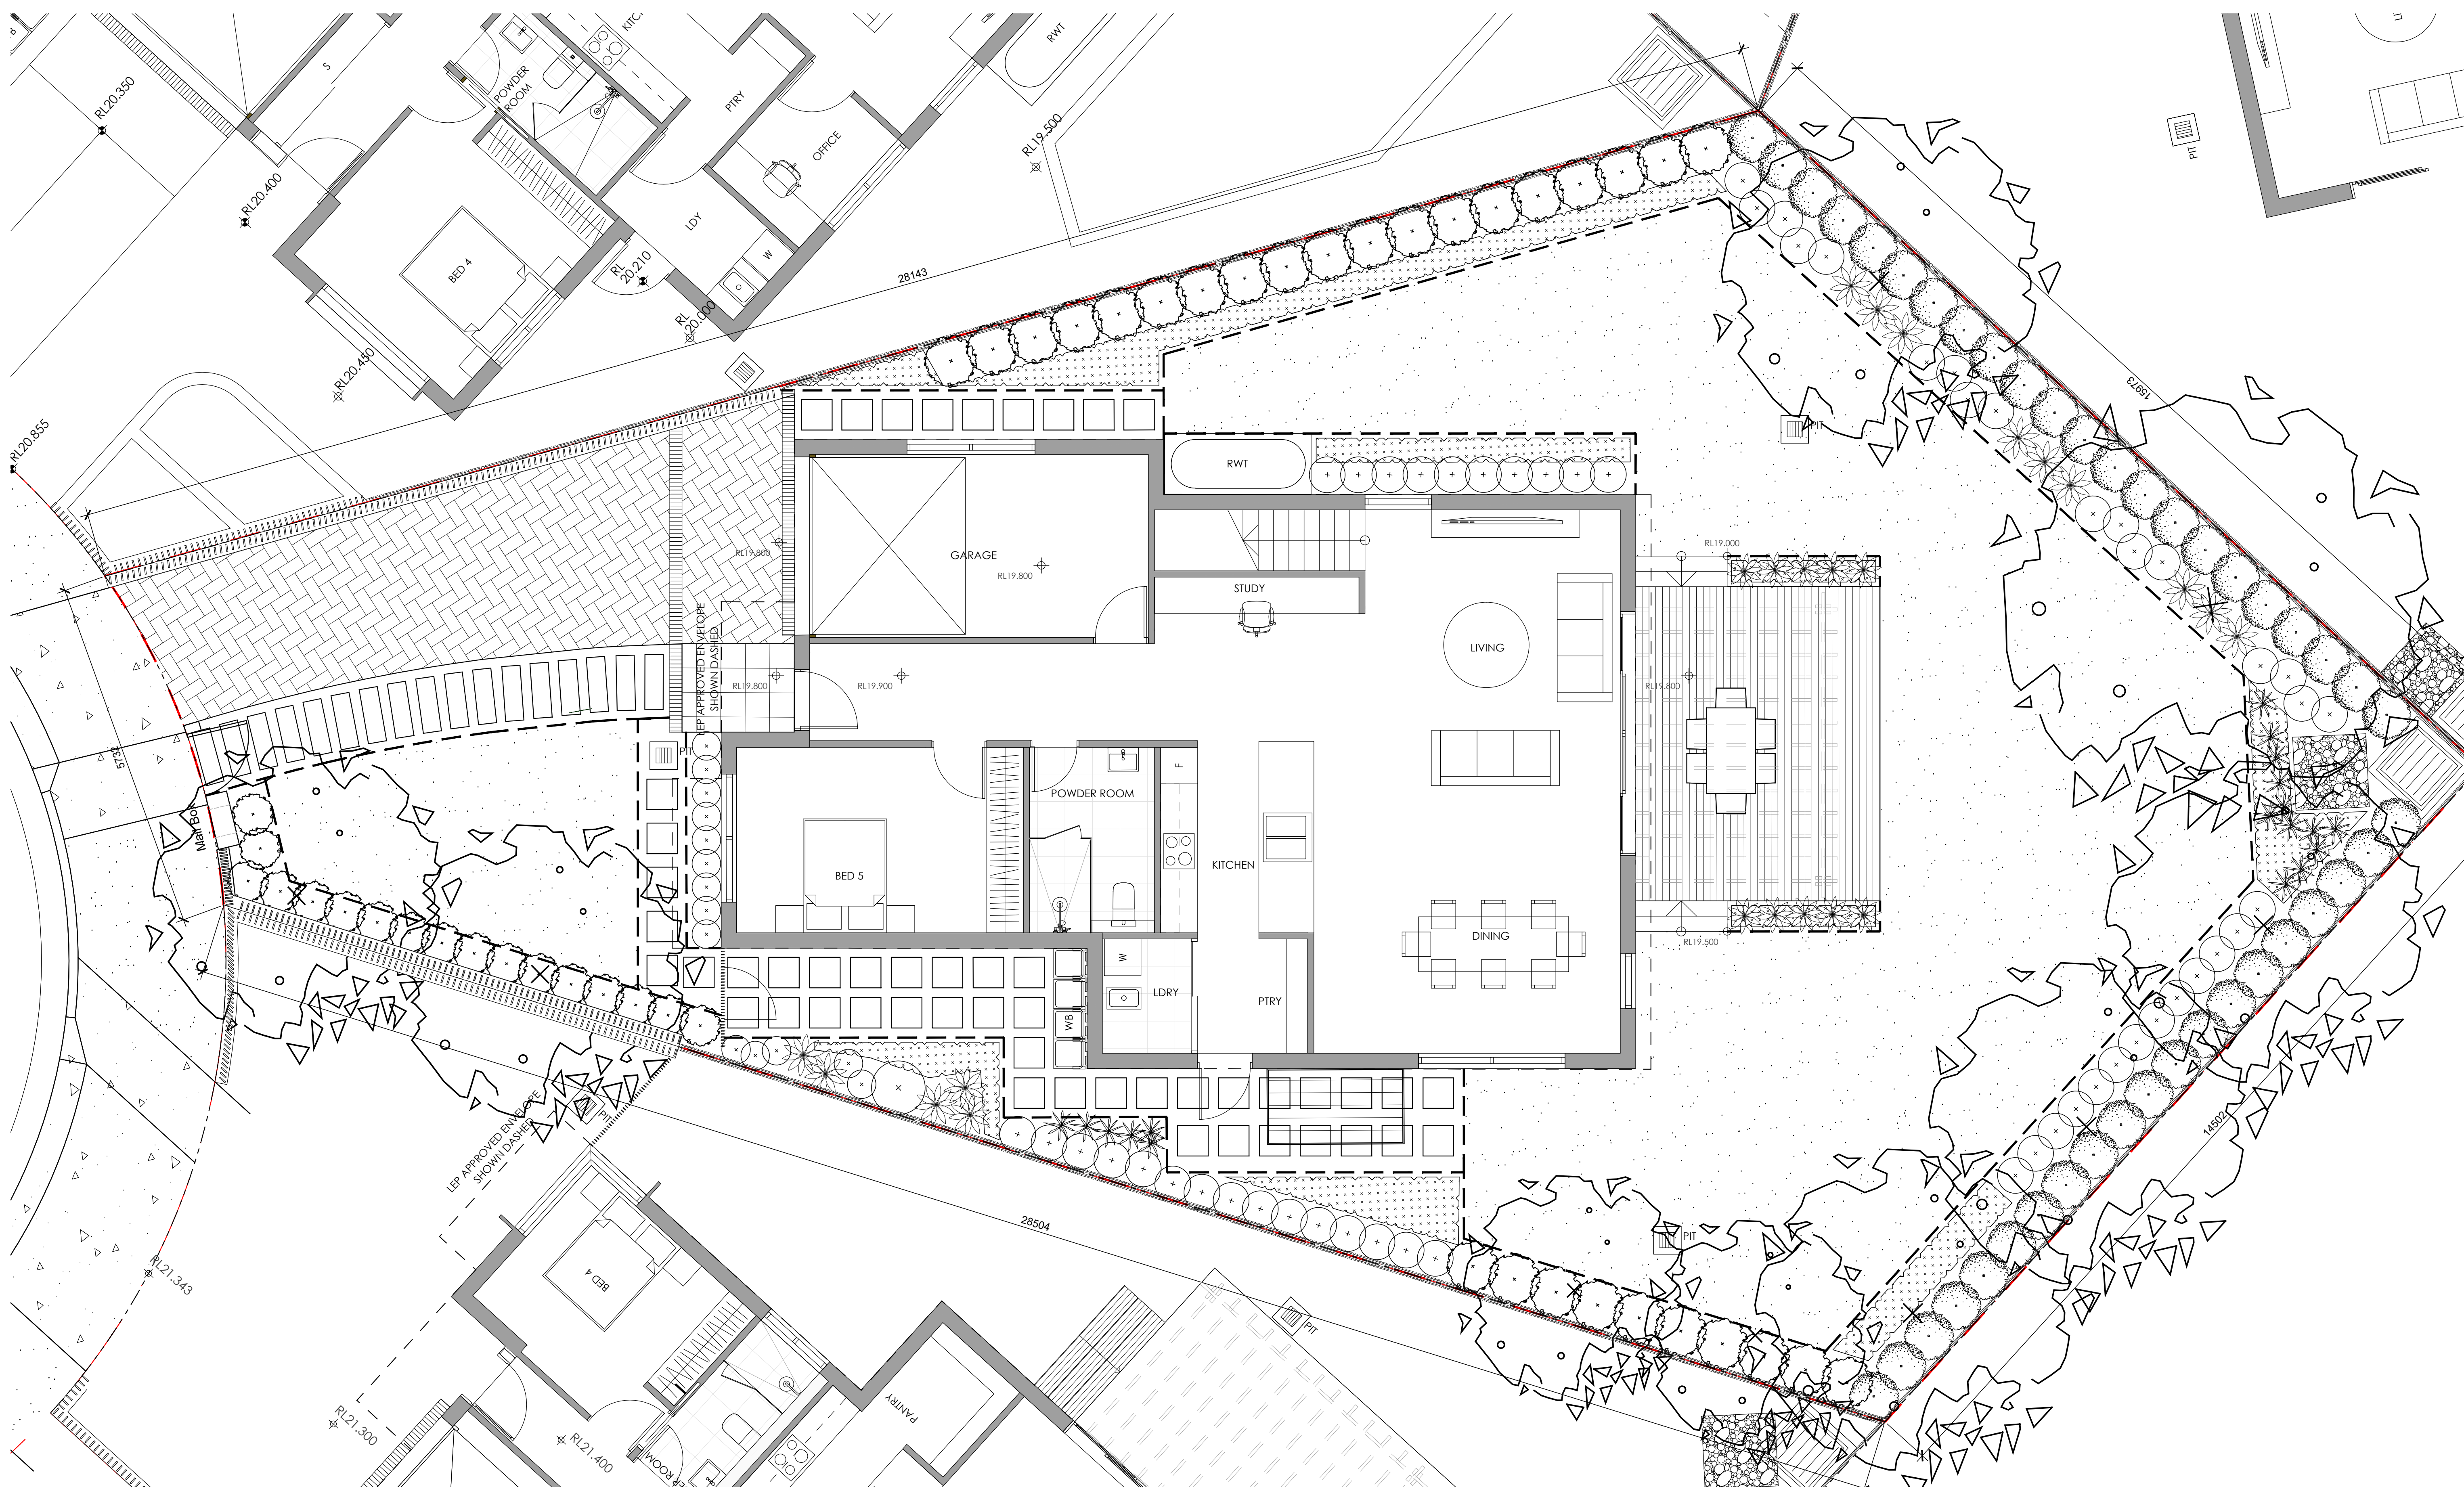

NOT FOR CONSTRUCTION

© 2021 Site Image (NSW) Pty Ltd. ABN 44 801 262 380 as agent for Site Image NSW Partnership. All rights reserved. This drawing is copyright and shall not be reproduced or copied in any form or by any means (graphic, electronic or mechanical including photocopy) without the written permission of Site Image (NSW) Pty Ltd. Any license, expressed or implied, to use this document for any purpose what so ever is restricted to the terms of the written agreement between Site Image (NSW) Pty Ltd and the instructing party.

The contractor shall check and verify all work on site (including work by others) before commencing the landscape installation. Any discrepancies are to be reported to the Project Manager or Landscape Architect prior to commencing work. Do not scale this drawing. Any required dimensions not shown shall be referred to the Landscape Architect for confirmation.

Legend

- | | | | | | |
|--|--|--|------------------------------------|--|-------------------|
| | Existing tree to be removed
- Refer Arborist report | | Timber edge | | Mail box |
| | Proposed street trees | | Exposed concrete | | Clothing lines |
| | Proposed trees | | Paved driveway | | Property boundary |
| | Shrub and accent planting | | Timber decking | | |
| | Groundcovers | | Stepping pavers in gravel - Type 1 | | |
| | Lawn | | Stepping pavers in gravel - Type 2 | | |

Key Plan

SITE IMAGE




Landscape Architects
Level 1, 3-5 Baptist Street
Redfern NSW 2016
Australia
Tel: (61 2) 8332 5600
Fax: (61 2) 9698 2877
www.siteimage.com.au

Client
SKYCORP AUSTRALIA

Project
Proposed Dwellings
10 Fern Creek Road
Warriewood

Drawing Name
Landscape Plan
- Lot 8

DEVELOPMENT APPLICATION
Scale 1:50 @ A1
Job Number
SS21-4780
Drawing Number
108
Issue
A

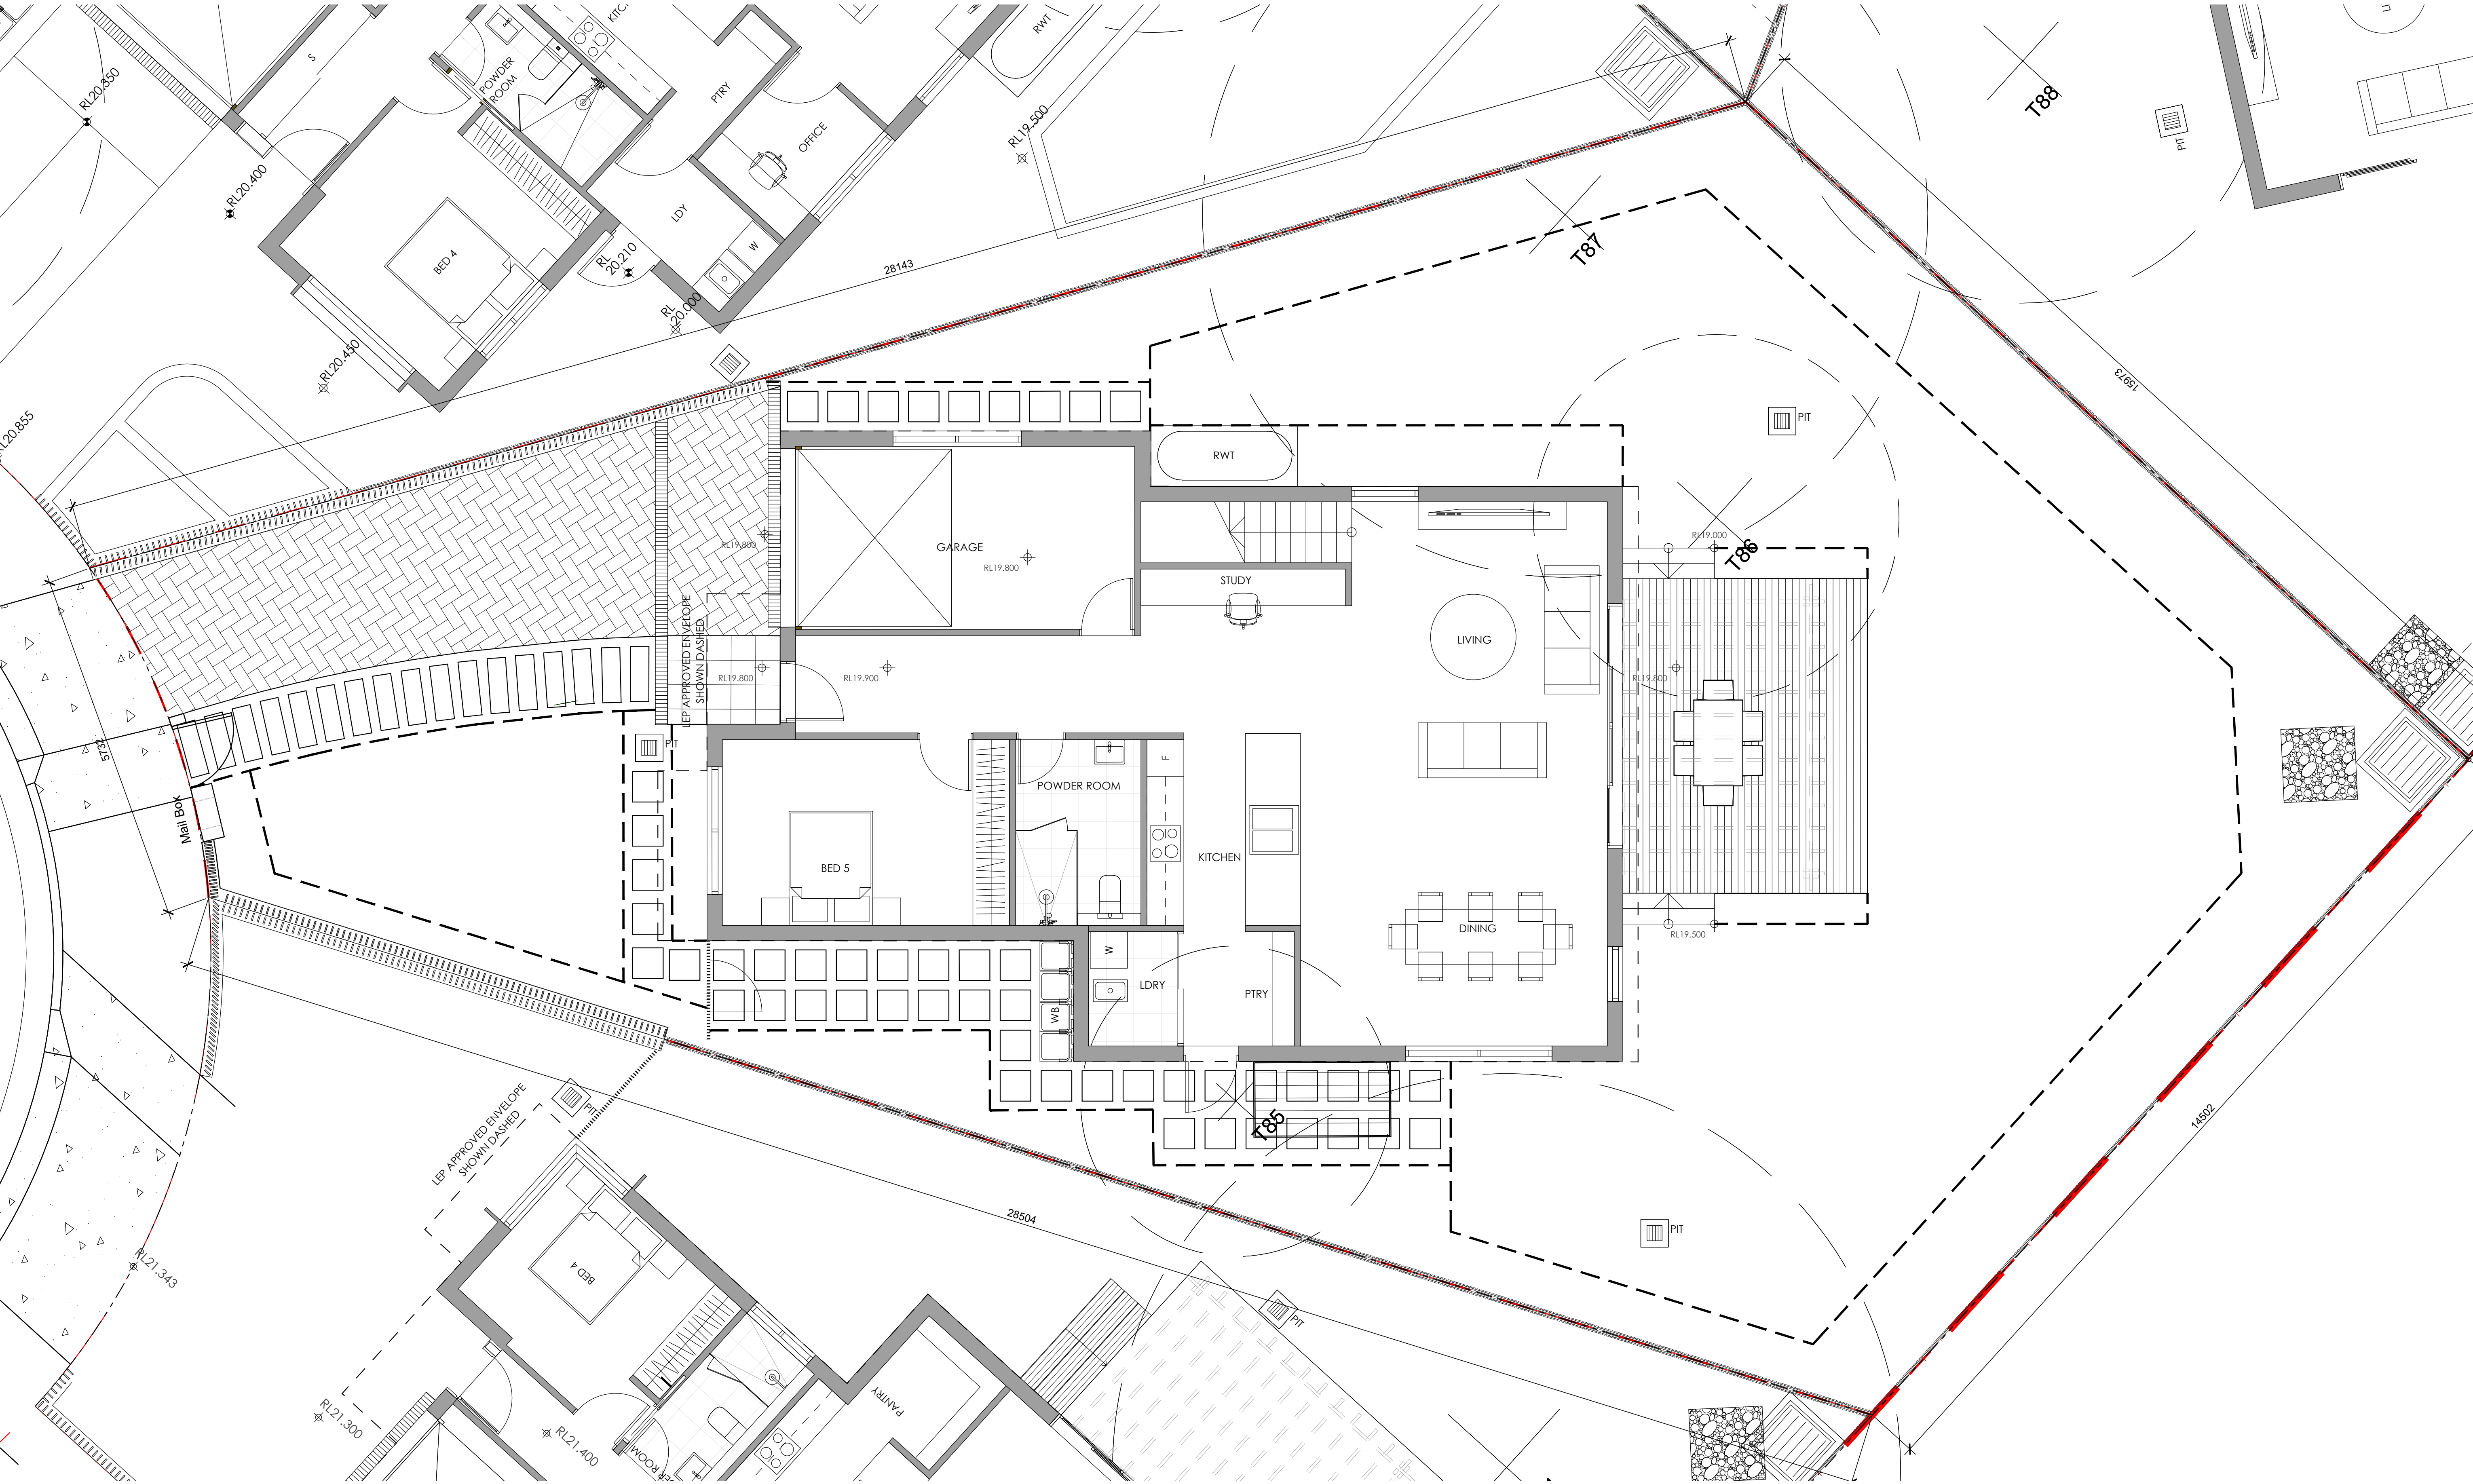

NOT FOR CONSTRUCTION

© 2021 Site Image (NSW) Pty Ltd. ABN 44 801 262 380 as agent for Site Image NSW Partnership. All rights reserved. This drawing is copyright and shall not be reproduced or copied in any form or by any means (graphic, electronic or mechanical including photocopy) without the written permission of Site Image (NSW) Pty Ltd. Any license, expressed or implied, to use this document for any purpose what so ever is restricted to the terms of the written agreement between Site Image (NSW) Pty Ltd and the instructing party.

The contractor shall check and verify all work on site (including work by others) before commencing the landscape installation. Any discrepancies are to be reported to the Project Manager or Landscape Architect prior to commencing work. Do not scale this drawing. Any required dimensions not shown shall be referred to the Landscape Architect for confirmation.

Let me finish all sets first, then back to that. Thanks for your markup. I came very early this morning, should done that before lunch.

Legend

Timber edge

Exposed concrete

Paved driveway

Timber decking

Stepping pavers in gravel - Type 1

Stepping pavers in gravel - Type 2

Mail box

Clothing lines

Property boundary

Existing tree to be removed

Key Plan

SITE IMAGE

Landscape Architects
Level 1, 3-5 Baptist Street
Redfern NSW 2016
Australia
Tel: (61 2) 8332 5600
Fax: (61 2) 9698 2877
www.siteimage.com.au

Client
SKYCORP AUSTRALIA

Project
Proposed Dwellings
10 Fern Creek Road
Warriewood


Drawing Name
Landscape Hardscape Plan
- Lot 8

DEVELOPMENT APPLICATION

Scale 1:50 @ A1
Job Number
SS21-4780

0 0.5 1 1.5 2 2.5m
Drawing Number
308 A

Issue

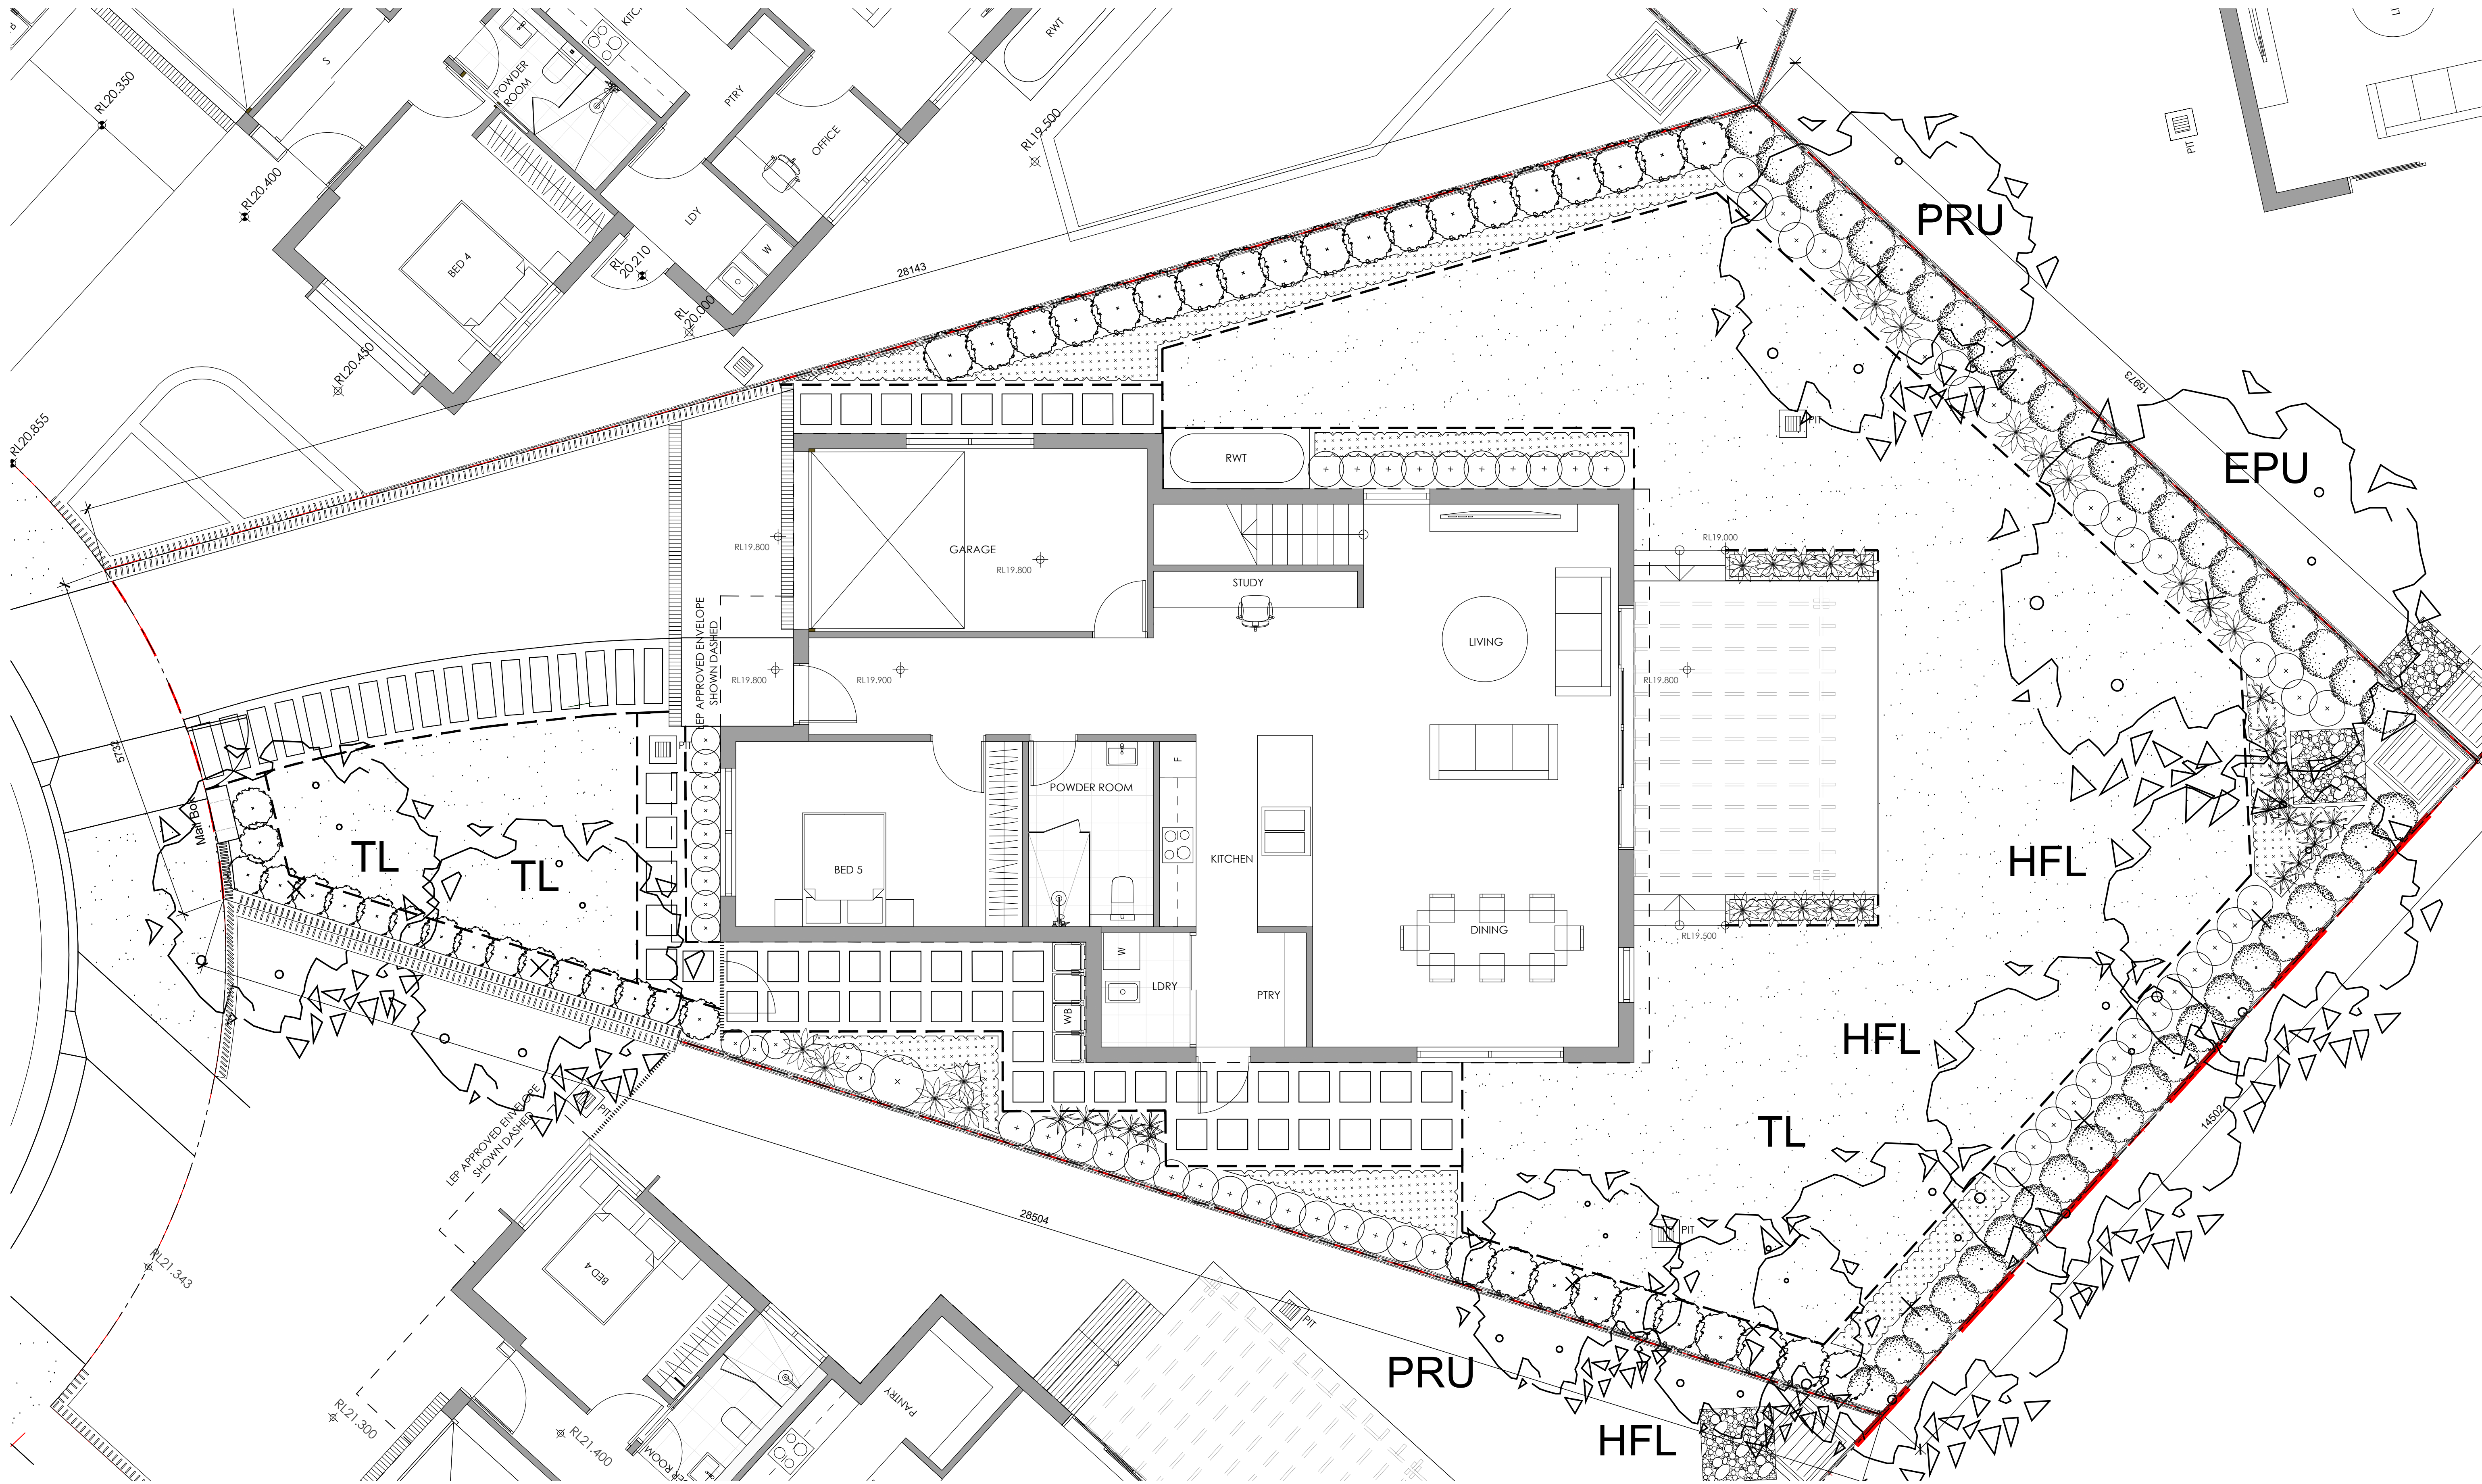

NOT FOR CONSTRUCTION

© 2021 Site Image (NSW) Pty Ltd. ABN 44 801 262 380 as agent for Site Image NSW Partnership. All rights reserved. This drawing is copyright and shall not be reproduced or copied in any form or by any means (graphic, electronic or mechanical including photocopy) without the written permission of Site Image (NSW) Pty Ltd. Any license, expressed or implied, to use this document for any purpose what so ever is restricted to the terms of the written agreement between Site Image (NSW) Pty Ltd and the instructing party.

The contractor shall check and verify all work on site (including work by others) before commencing the landscape installation. Any discrepancies are to be reported to the Project Manager or Landscape Architect prior to commencing work. Do not scale this drawing. Any required dimensions not shown shall be referred to the Landscape Architect for confirmation.

- Legend
- Existing tree to be removed
- Refer Arborist report
 - Proposed street trees
- By others
 - Proposed trees
 - Shrub and accent planting
 - Groundcovers

Indicative plant schedule refer to drawing sheet 508

Key Plan

SITE IMAGE

Landscape Architects
Level 1, 3-5 Baptist Street
Redfern NSW 2016
Australia
Tel: (61 2) 8332 5600
Fax: (61 2) 9698 2877
www.siteimage.com.au

Client
SKYCORP AUSTRALIA

Project
Proposed Dwellings
10 Fern Creek Road
Warriewood

Drawing Name
Landscape Planting Plan
- Lot 8

DEVELOPMENT APPLICATION

Scale 1:50 @ A1

Job Number
SS21-4780

0 0.5 1 1.5 2 2.5m
Drawing Number
408 Issue
A

